


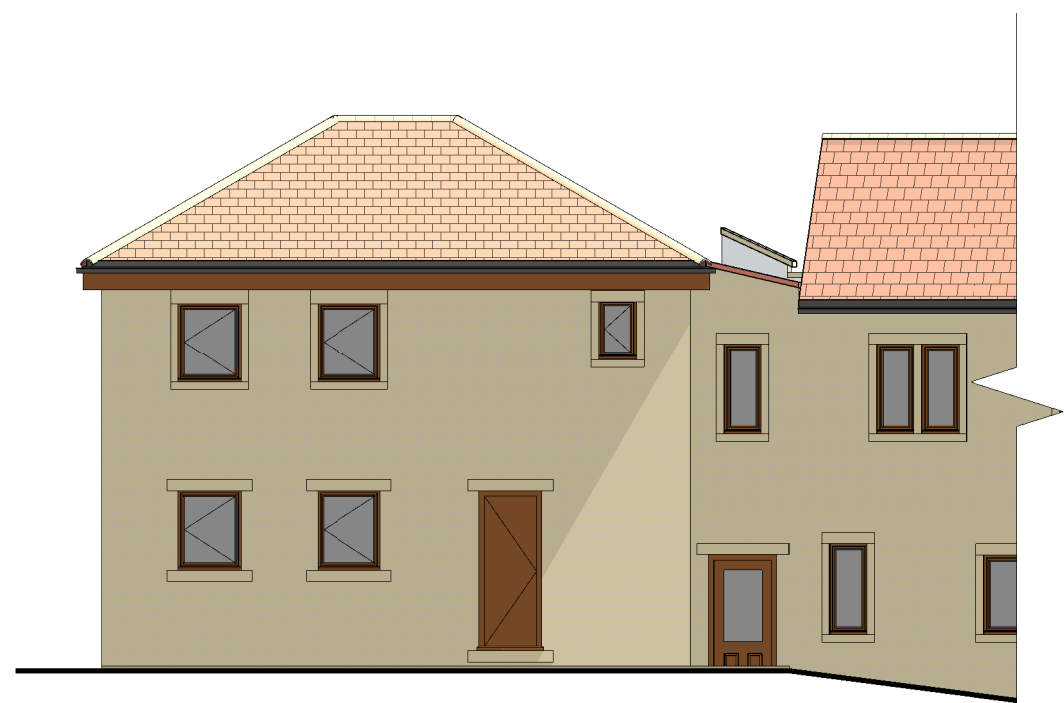



Rear Elevation
1 : 100




Front Elevation
1 : 100




Side Elevation E
1 : 100

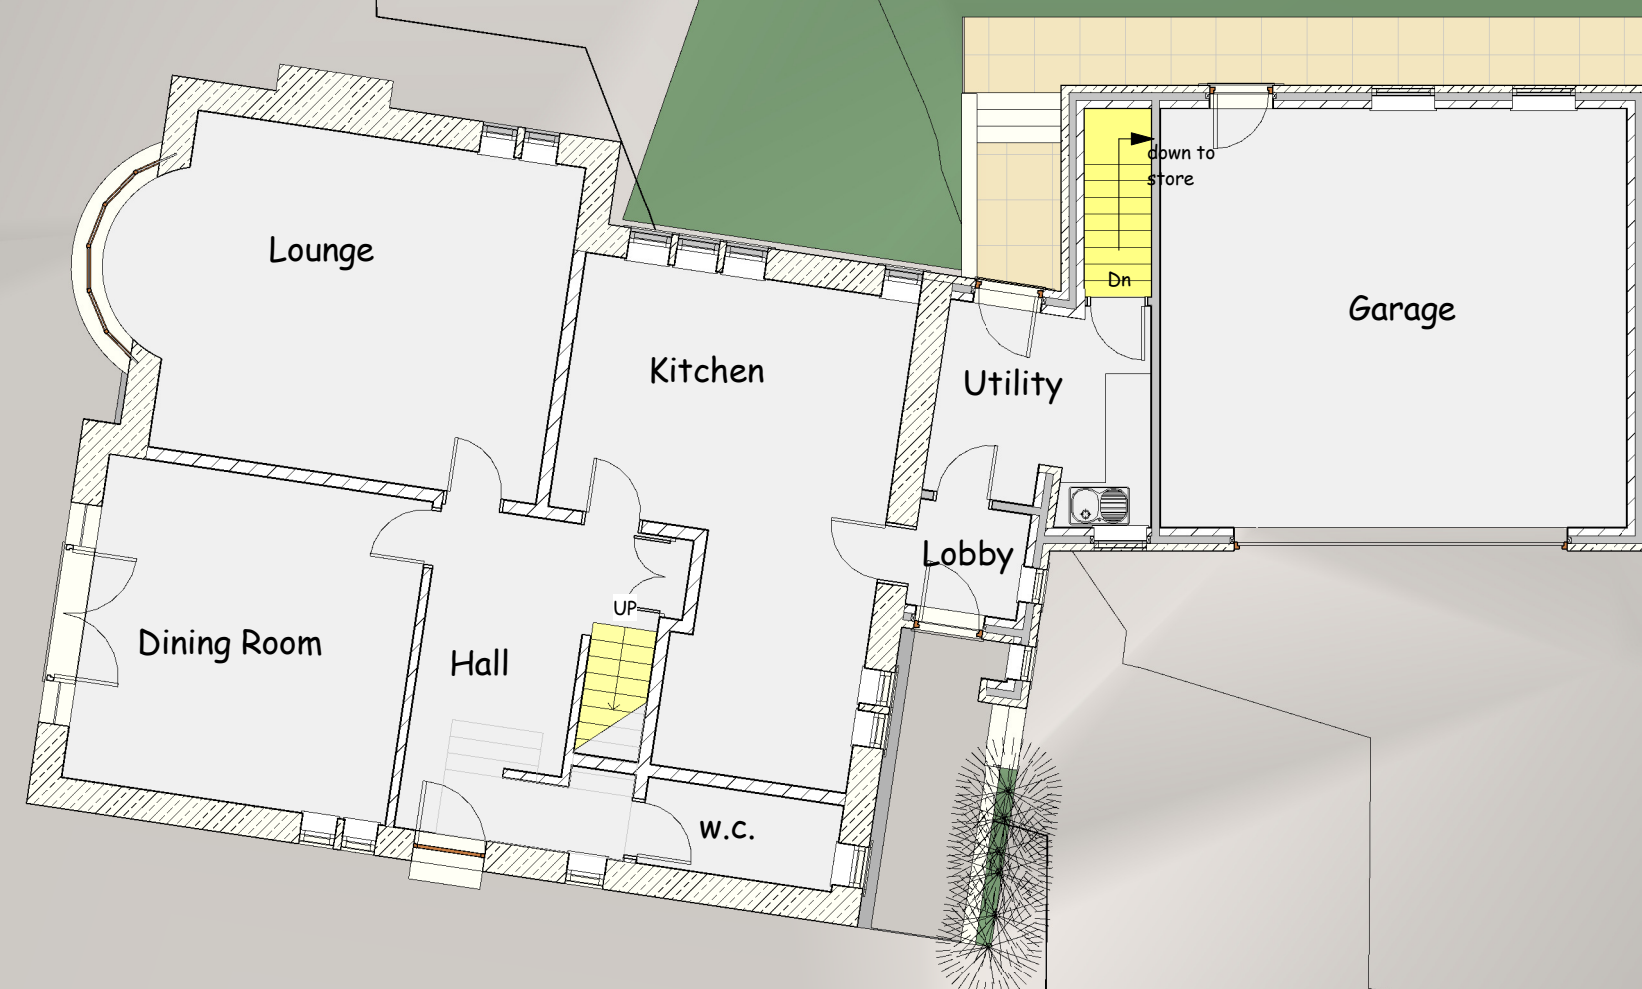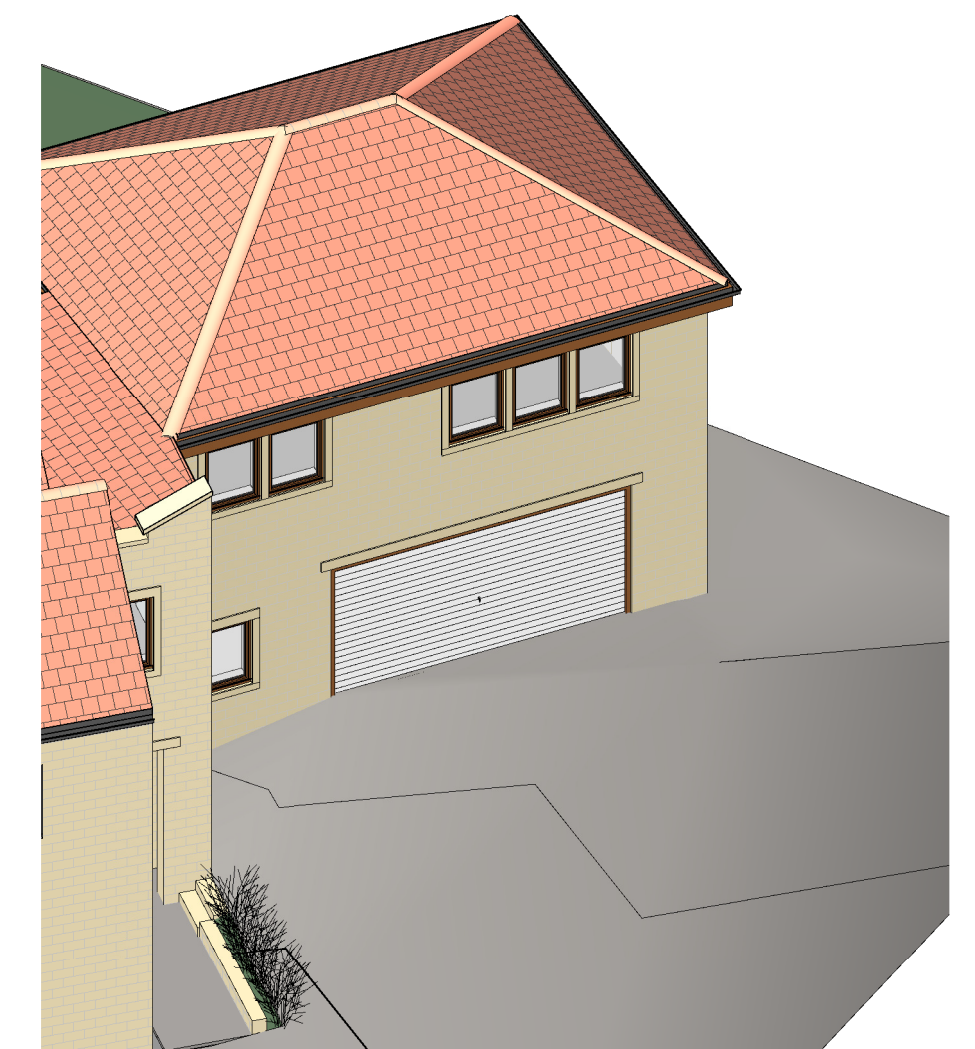

Ground Floor Plan
1 : 100

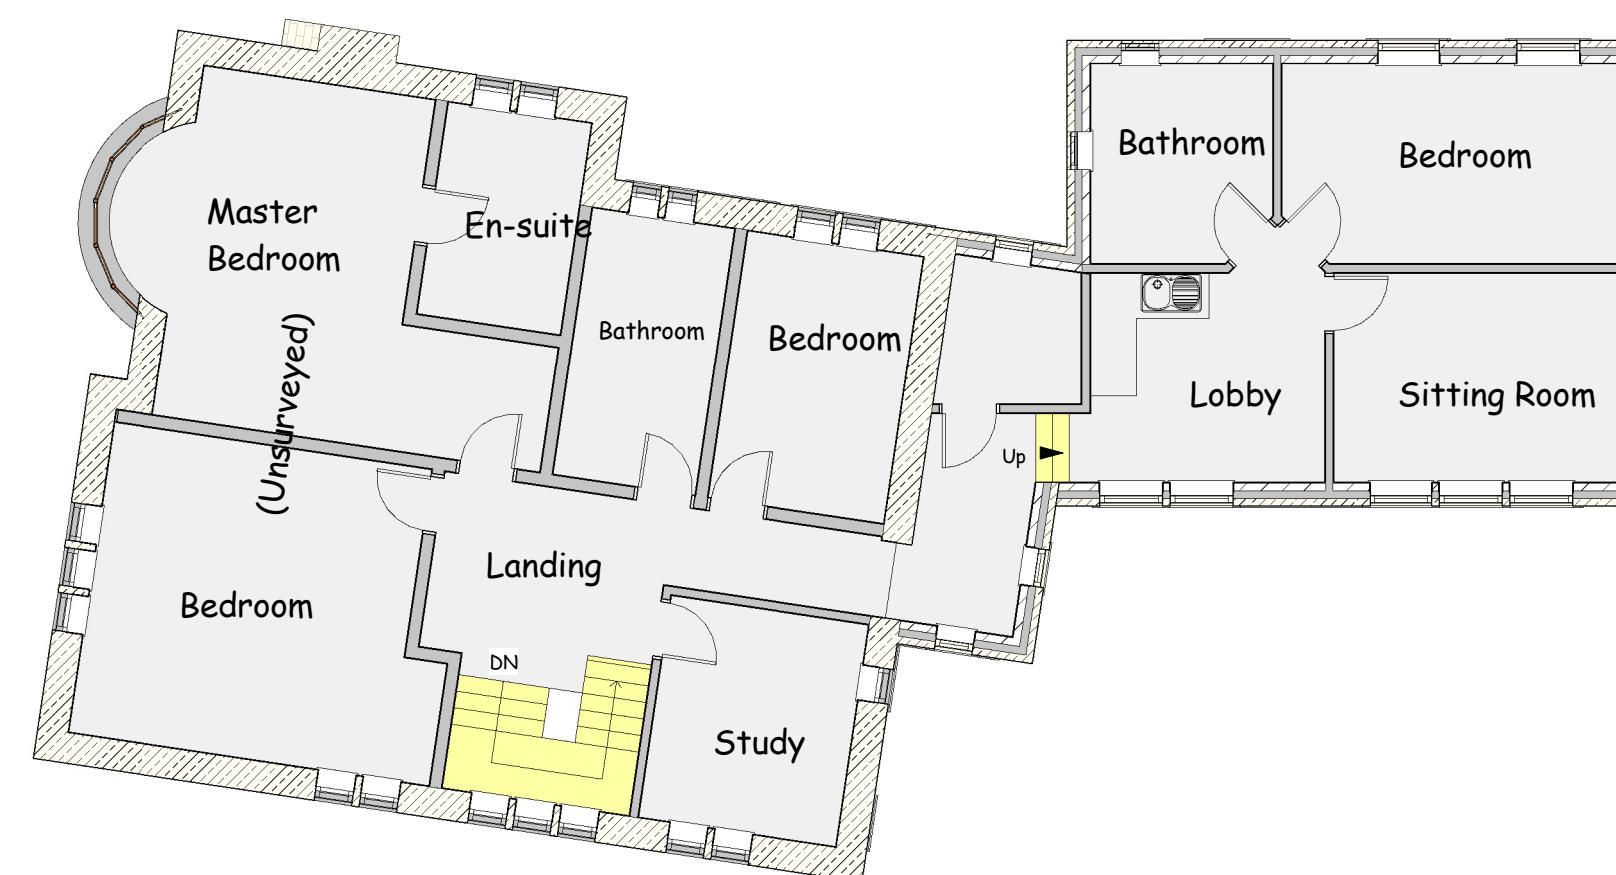

Garage FF
1 : 100

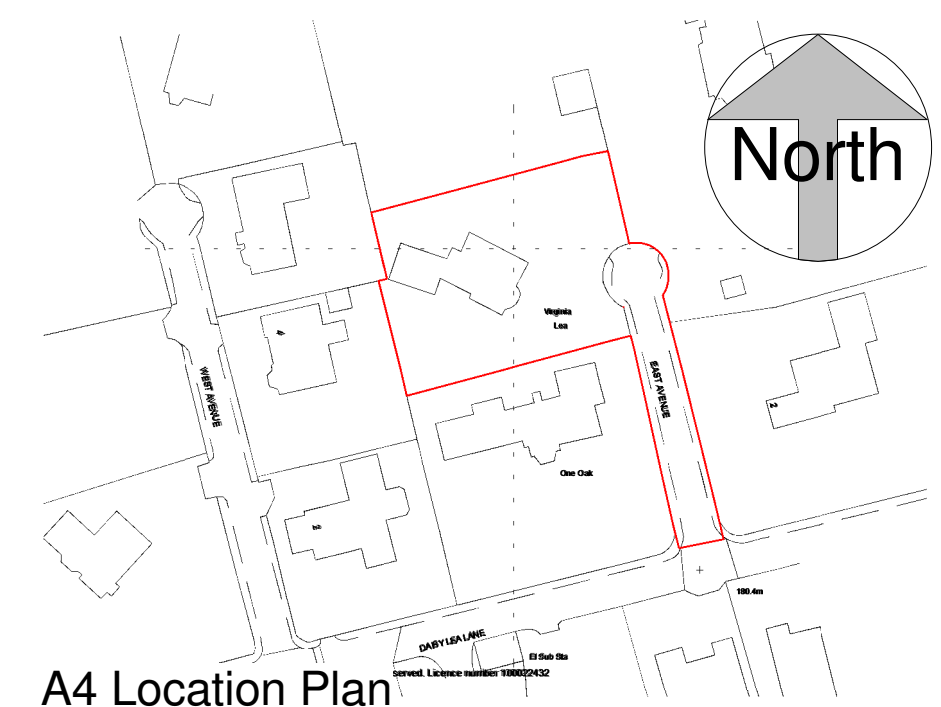

A4 Location Plan
1 : 1250

This drawing is copyright and must not be reproduced without written permission

Do not scale - Use figured dimensions only

Project Erection of External Staircase to form access to create Dwelling forming annex Accommodation at Virginia Lea, East Avenue, Lindley, Huddersfield HD3 3LW

Client Mr L Hussain

Dwg Title Plans, Elevations and Views as Existing

Dwg No. 2030 - 01
Rev A


Scale 1 : 100
1 : 1250

Date 26/10/2020

DB ARCHITECTS

31 Moor View, Meltham, Holmfirth, HD9 5RT

t:01484 850579 e:david.dbarchitects@virginmedia.com

 

scale 1 : 100 @ sheet size A1