


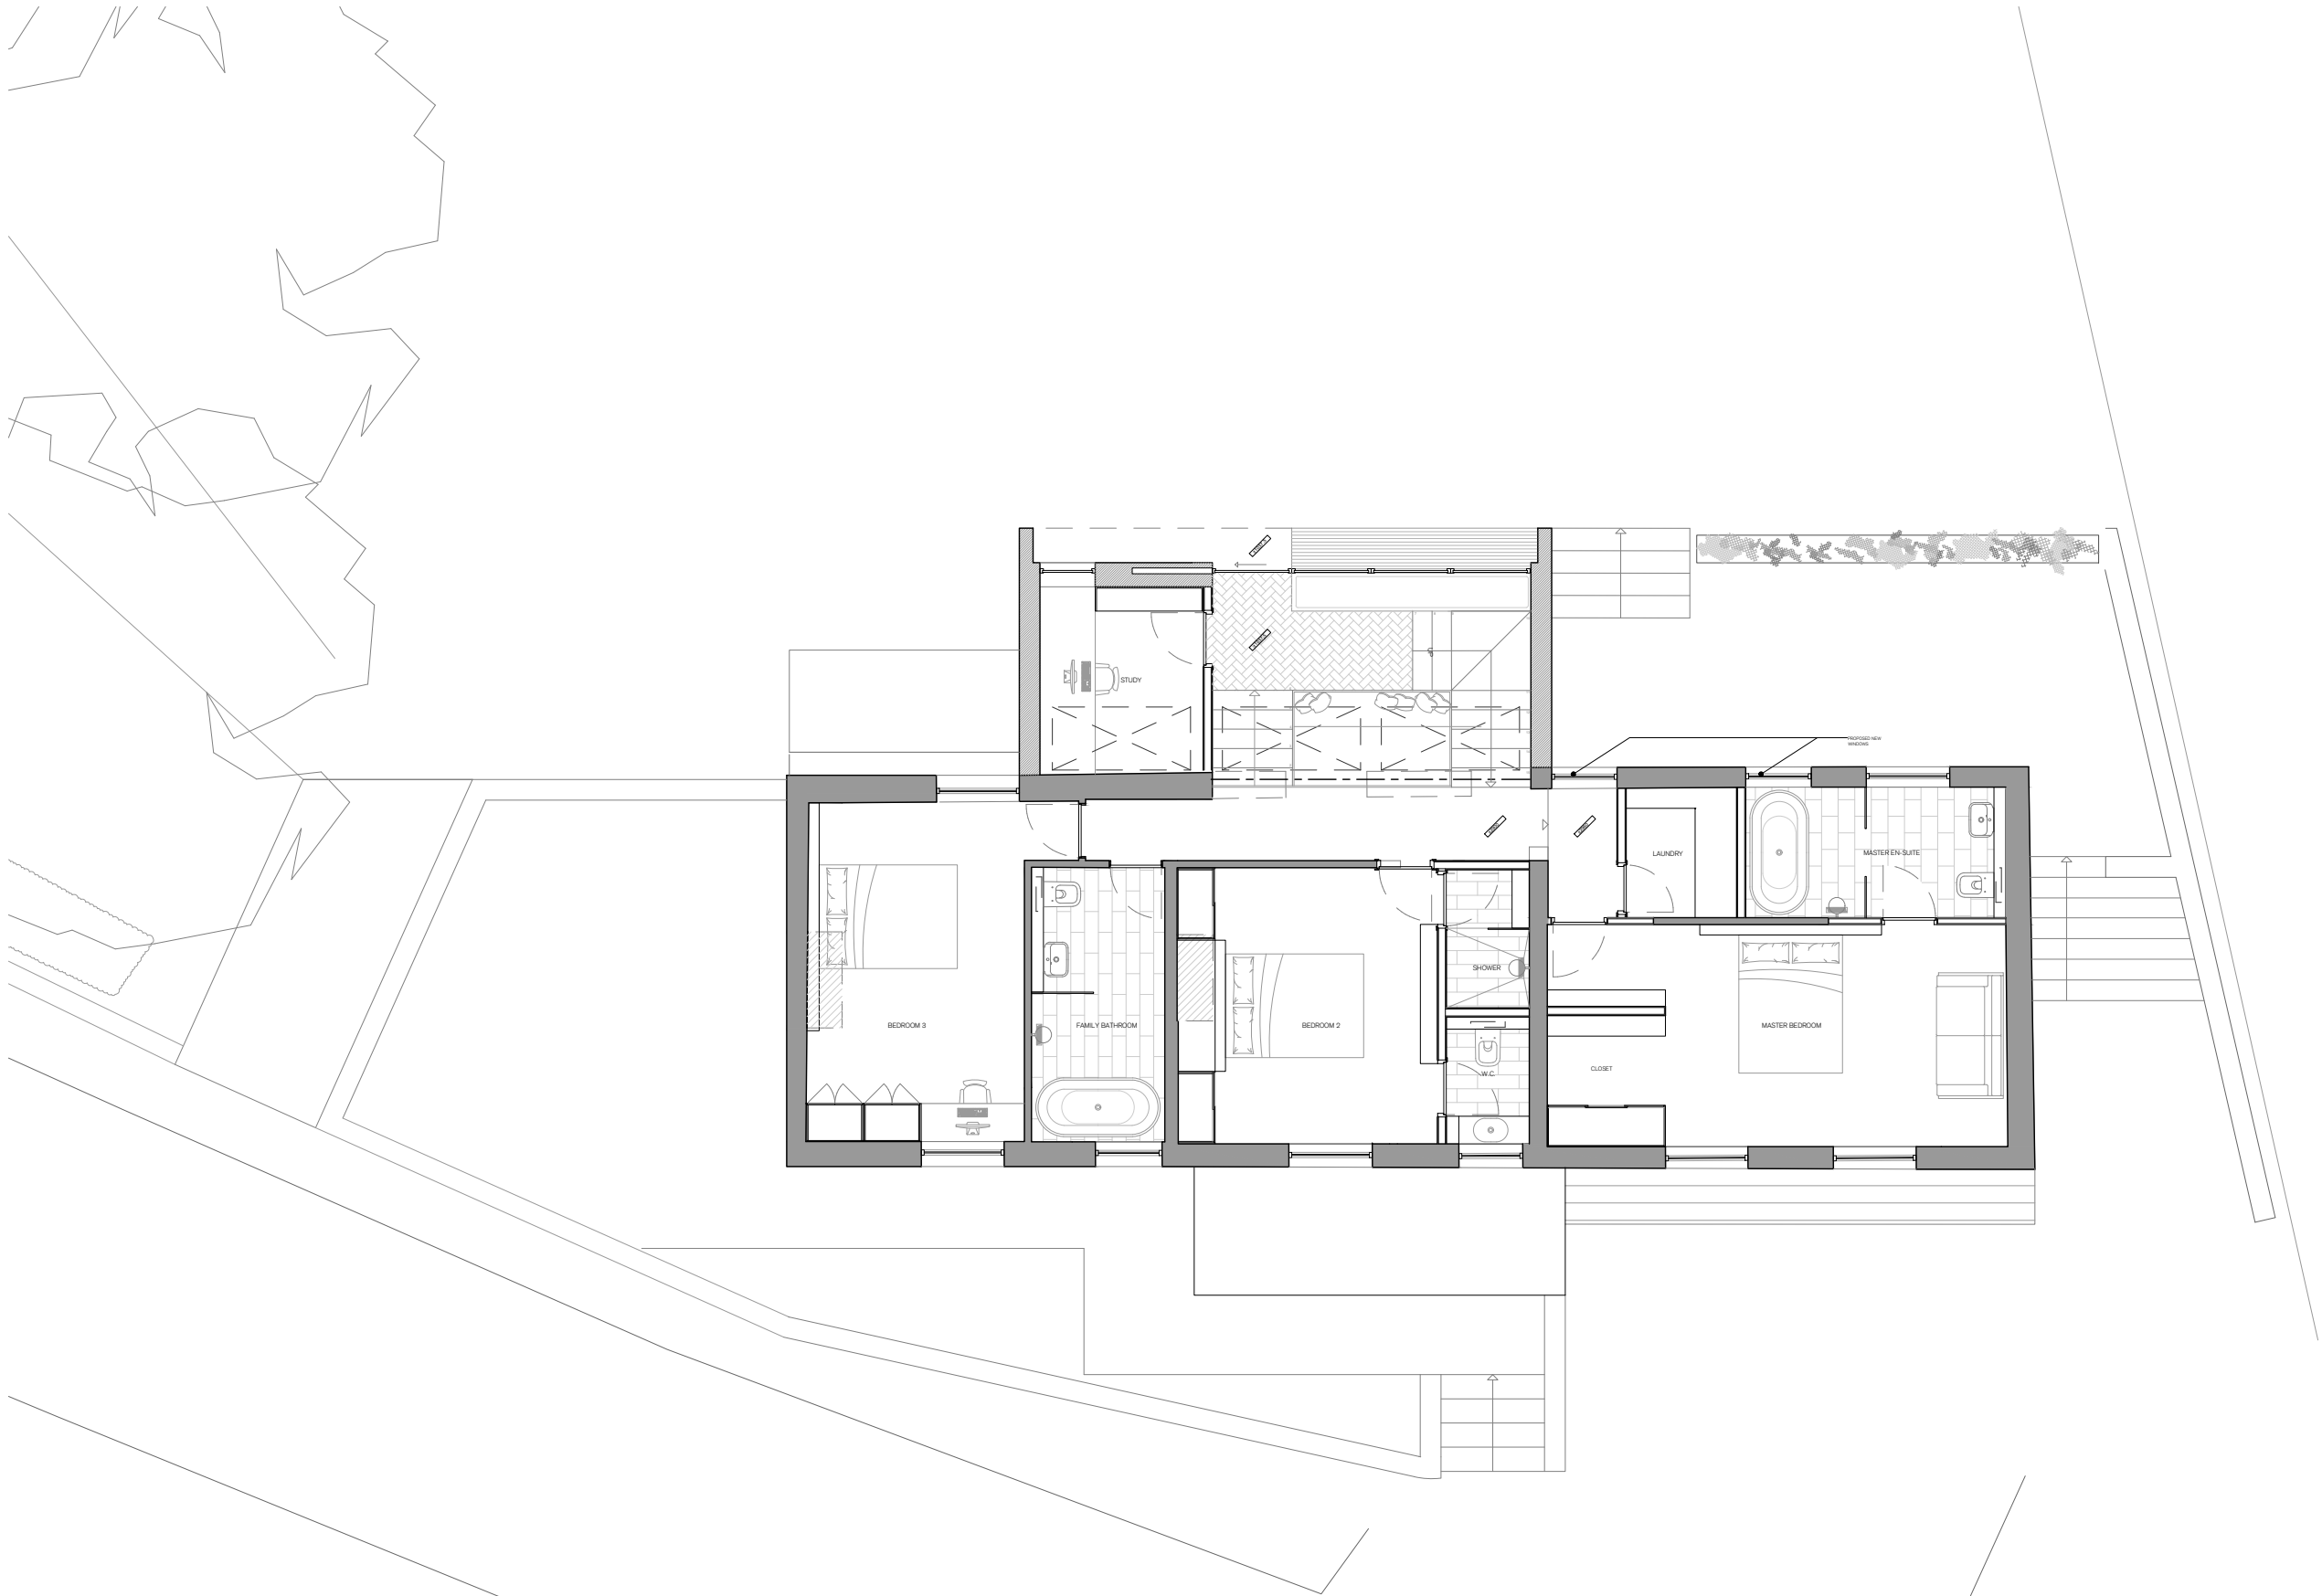

FIRST FLOOR PLAN (1:100)

GENERAL NOTES FOR CONTRACTORS

The contractor is responsible for checking all dimensions, tolerances and references. Any discrepancy is to be notified to the Architects before proceeding with the work.

Where an item is covered by drawings to different scales, the larger scale drawing is to take precedence.

Do not scale drawings, figured dimensions are to be worked to in all cases.

This drawing is copyright ©2020 GAGARIN Studio

REVISION NOTES /

REV /
DATE /



PROJECT/
ADDRESS /

POSTCODE /
JOB NO. /
DWG TITLE /
DWG NO. / 2005
DRAWN BY / AD
DATE / 21.09.20
SCALE / 1:100
STATUS /


Hartshead
71 Hartshead Lane
Liversedge
WF15 8AL
GAG 221
1F PLAN
REV/
CHECKED BY / GA
PAPER SIZE / A3
PROPOSED

GAGARIN Studio

Unit 5
Causey Hall
Dispensary Walk
Halifax
West Yorkshire
HX1 1QR

Tel: 01422 300042

Email: info@gagarinstudio.co.uk

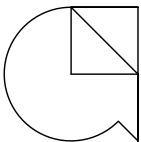

SCALE 1:100
PAPER SIZE A3