

- KEY:**
- (1) CONCRETE FILLED STAINLESS STEEL BOLLARDS
 - (2) CONCRETE FILLED GALVANISED STEEL HGV BOLLARD PAINTED BLACK & YELLOW AT 45DEG.

THIS DRAWING IS COPYRIGHT, AND REMAINS THE PROPERTY OF HTC ARCHITECTS. IT MUST NOT BE REPRODUCED, USED, DISCLOSED OR TRANSMITTED TO THIRD PARTIES IN ANY FORM, IN WHOLE OR IN PART, WITHOUT PRIOR WRITTEN PERMISSION.


DO NOT SCALE!
ALL DIMENSIONS SHOULD BE CHECKED ON SITE BEFORE WORK COMMENCES

TITLE PLAN: YY110619

ARBORICULTURAL SURVEY: 12484 SR Arboricultural Report of the former Spotted Cow, New Hey Road, Huddersfield

IN LINE WITH MODIFIED 2018.1 SPECIFICATION

SURVEY INFORMATION:
D224-001 June 2018 Landform Surveys
001/002 November 2014 Landform Surveys

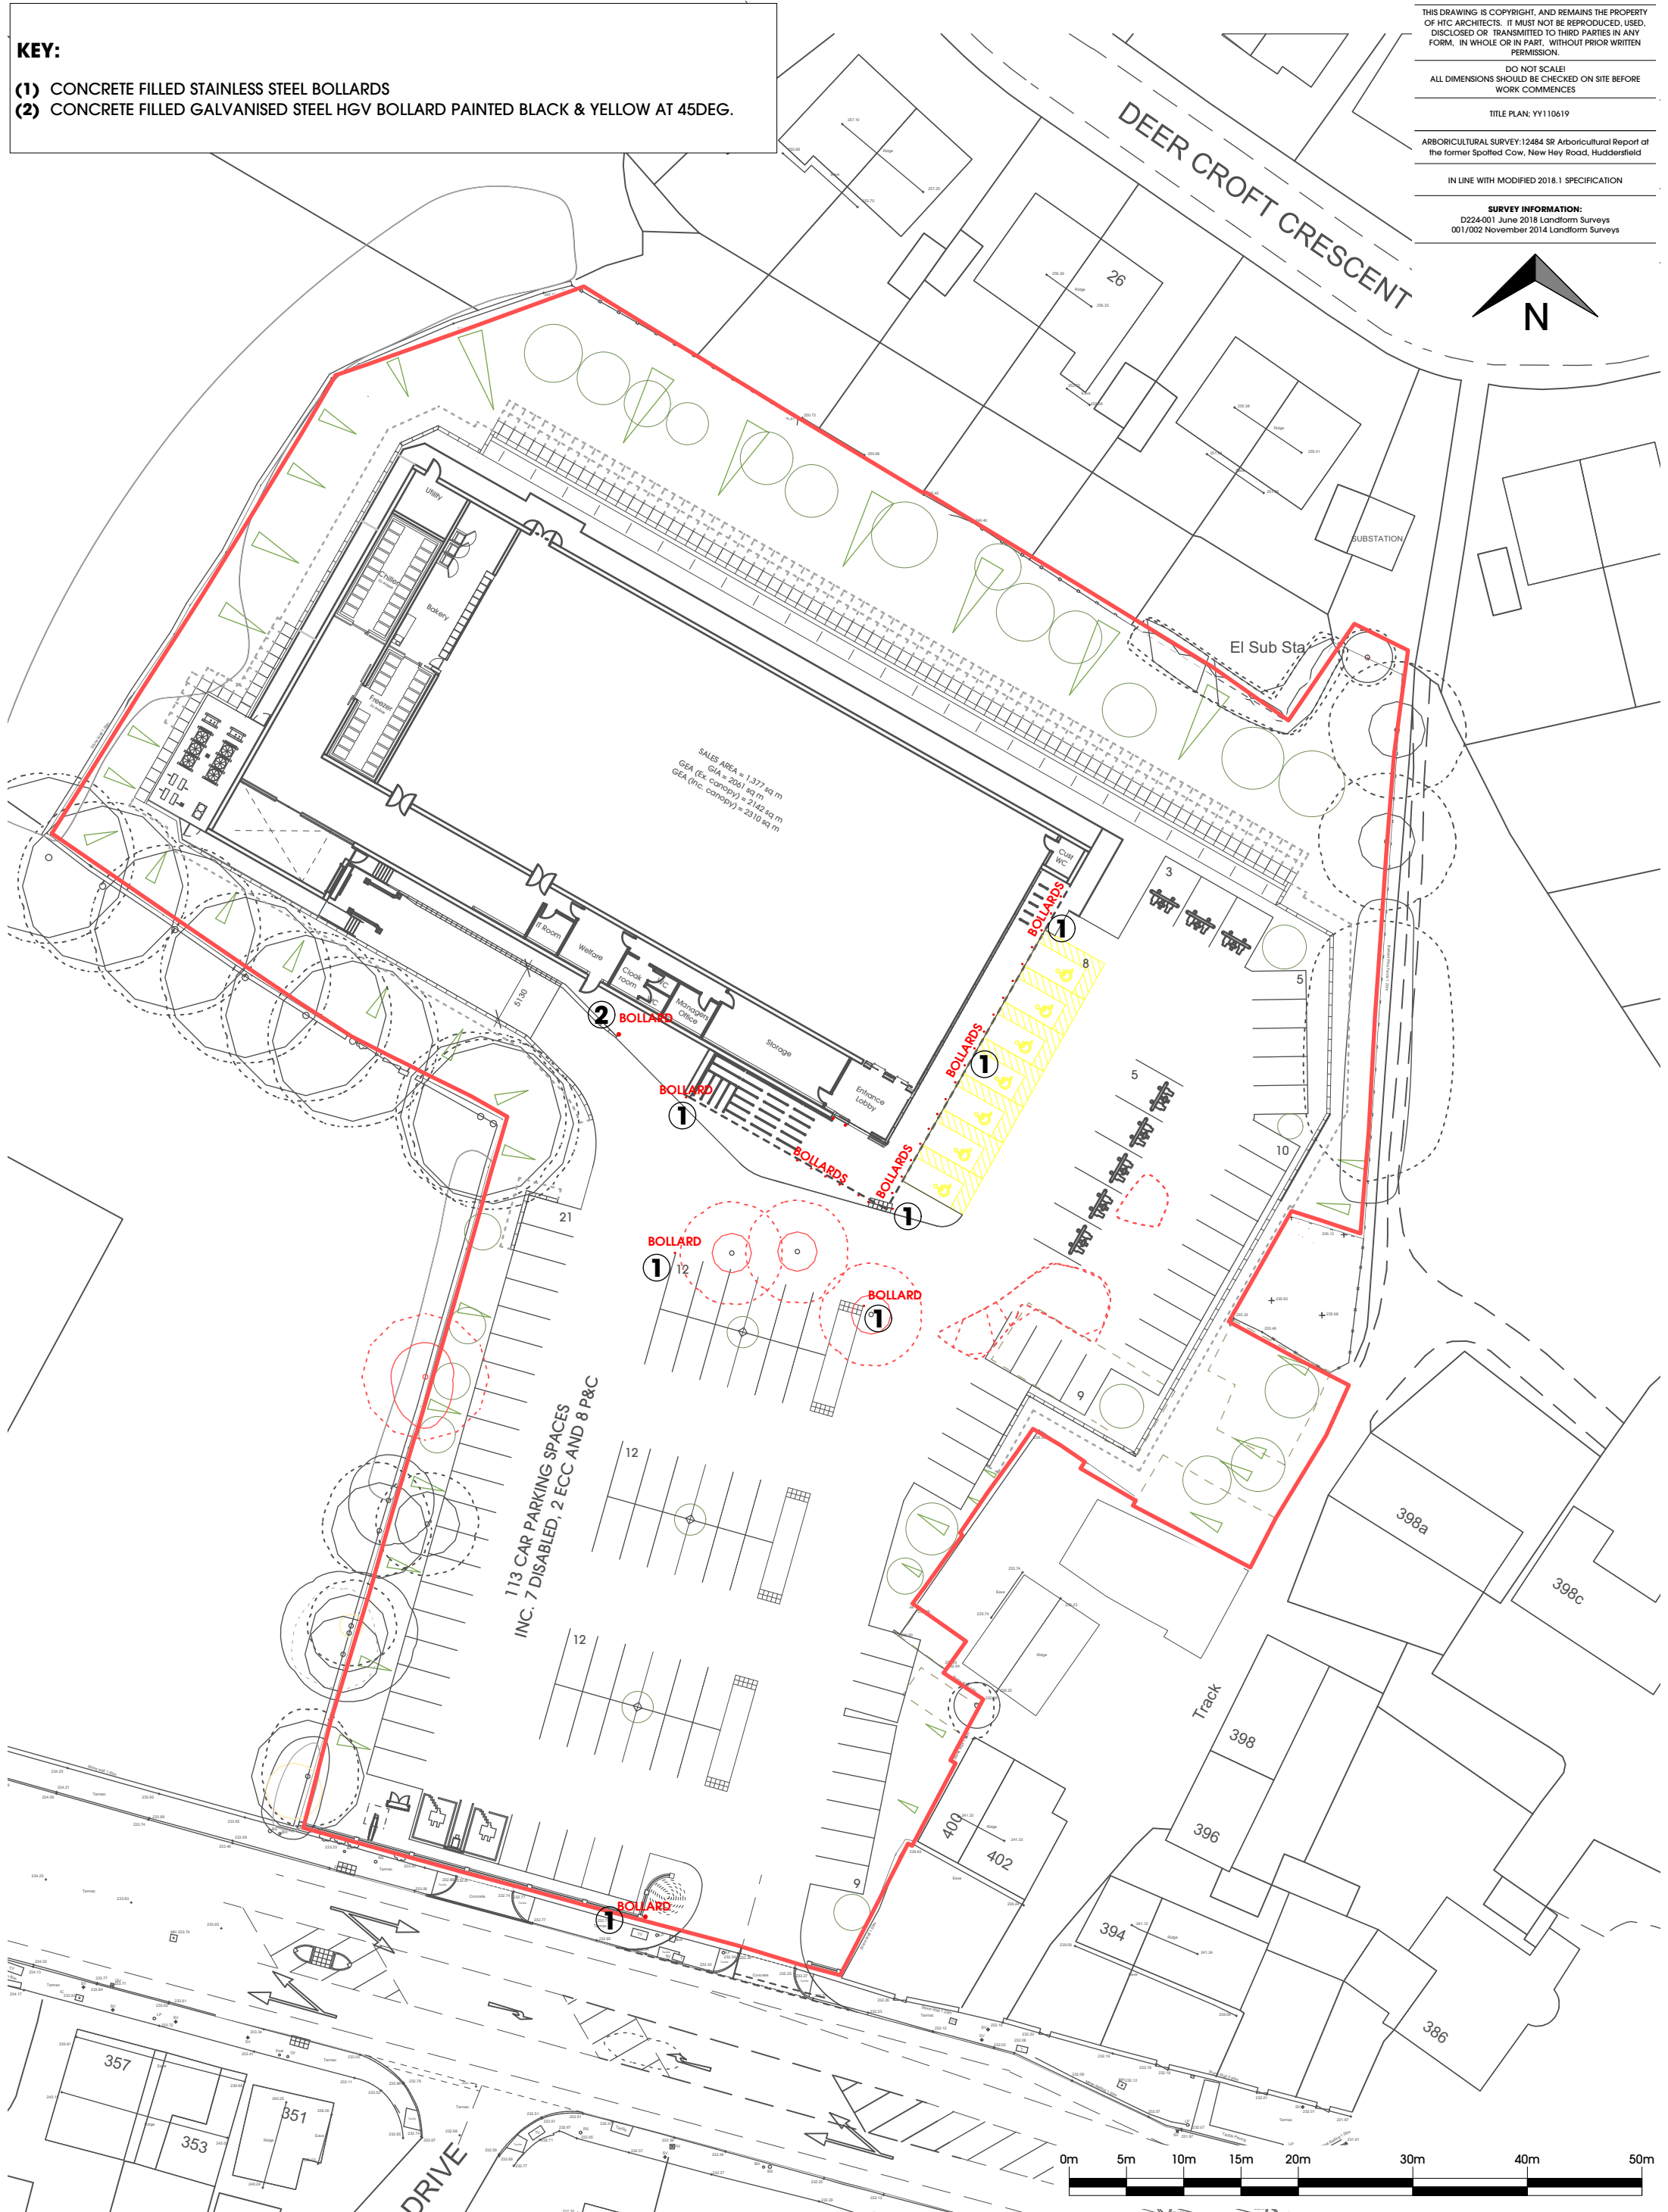

Rev	Date	Description	Drawn
B	04.09.20	Site Plan updated inline with P5411 Site Plan Overlay	MJP
A	30.10.19	1. Additional steps to plant area 2. Plant area updated to update door access, new route via delivery bay and new route via back of store 3. Gravel at rear added 4. Update engineer drawing incorporated 5. ECC Station added 6. Sight Lines added 7. Roof Protection Area trees to delivery bay area considered, solutions incorporated to divert from Roof Protection Areas	LS

client
Lidl GB Ltd



project
New Hey Road,
Huddersfield
drawing title
Proposed Bollards Location Plan

date July 2019
status Planning Issue
scale 1:500 @ A3
drawn JBH checked LS
job no. 1814 dwg no. P416 rev. B

htcarchitects

York Place Studio
8 Britannia Street
Leeds
LS1 2DZ
T: (0113) 244 3457
W: www.htcarchitects.co.uk
E: info@htcarchitects.co.uk