


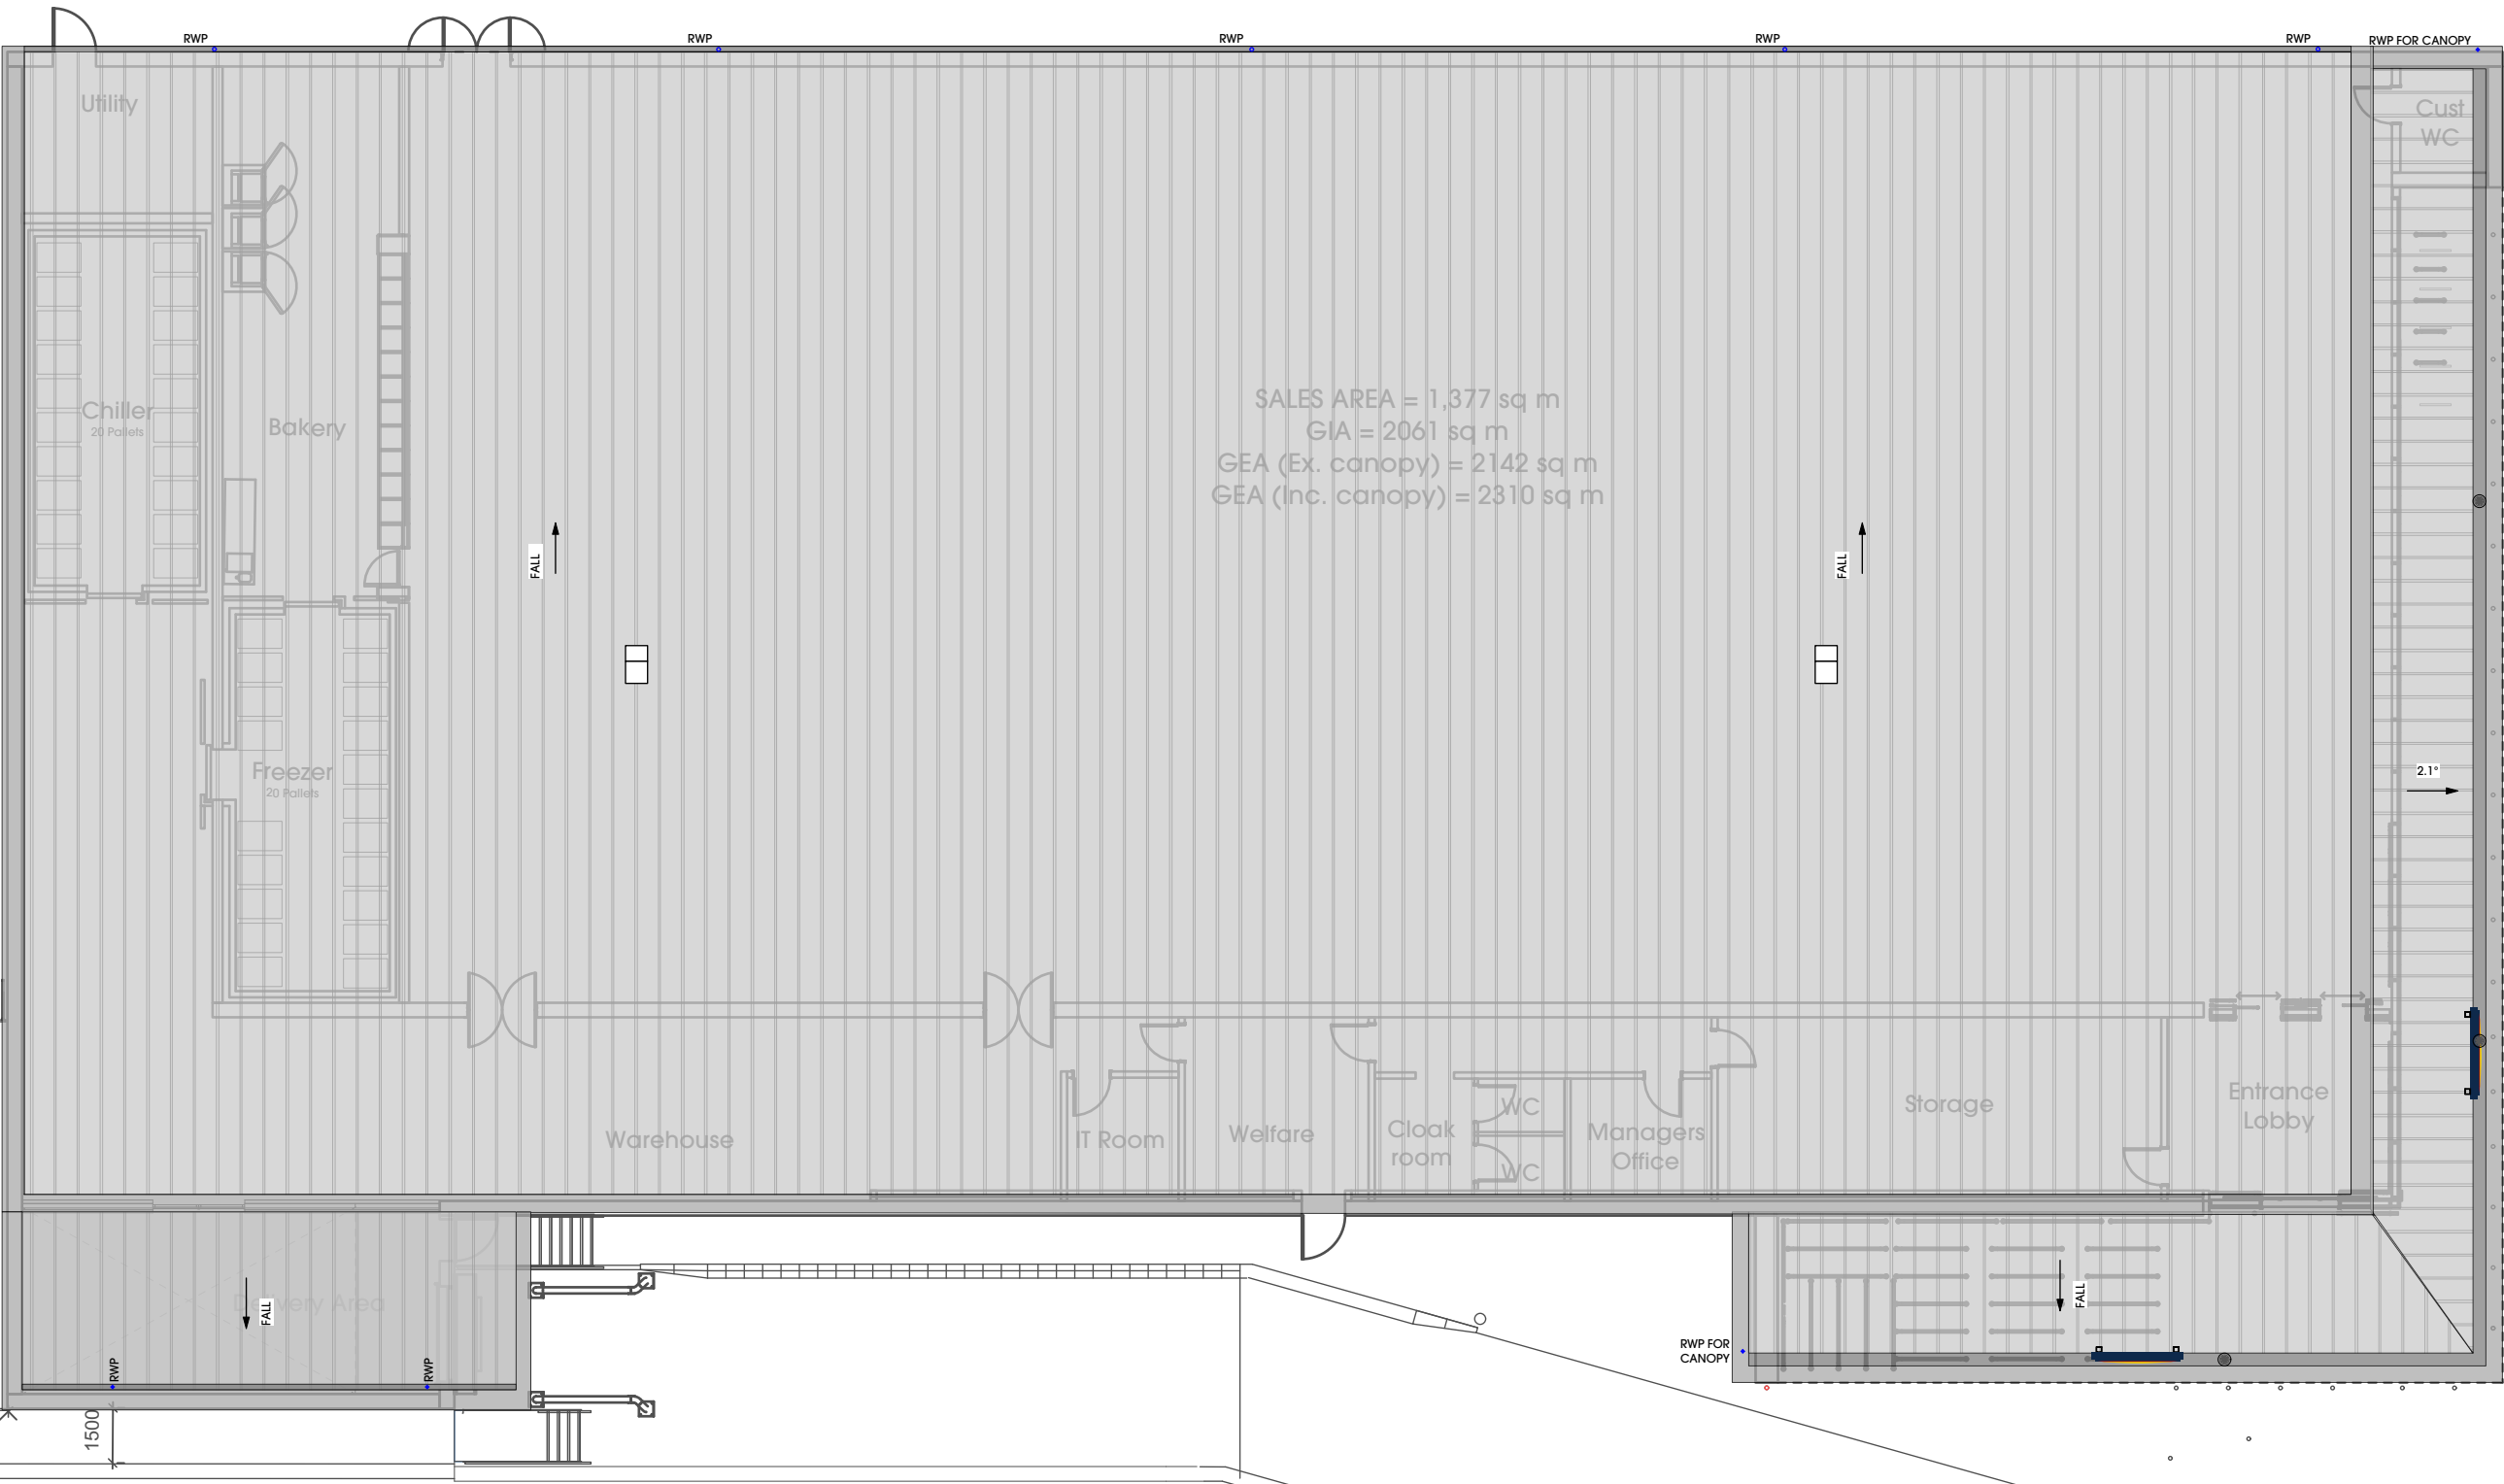

THIS DRAWING IS COPYRIGHT, AND REMAINS THE PROPERTY OF HTC ARCHITECTS. IT MUST NOT BE REPRODUCED, USED, DISCLOSED OR TRANSMITTED TO THIRD PARTIES IN ANY FORM, IN WHOLE OR IN PART, WITHOUT PRIOR WRITTEN PERMISSION.

ALL DIMENSIONS SHOULD BE CHECKED ON SITE BEFORE WORK COMMENCES

IN LINE WITH 2018.1 MODIFIED SPECIFICATION

G	18.07.19	Updated in line with Site Plan 1. Additional steps to plant area 2. Plant area updated to update door access, new route via delivery bay and new route via back of store 3. Provisional M&E added
F	10.07.19	Updated in line with dwg. SK09
A-E		Client updates
Rev	Date	Description

JBH/LS
JBH

Drawn

client
Lidl GB Ltd



project
New Hey Road, Huddersfield

drawing title
Proposed Roof Plan

date October 2018
status Planning
scale 1:200 @ A3
drawn AB checked MH
job no. 1814 dwg no. P101 rev. G

htcarchitects
York Place Studio
8 Britannia Street
Leeds
LS1 2DZ
T: (0113) 244 3457
W: www.htcarchitects.co.uk
E: info@htcarchitects.co.uk