



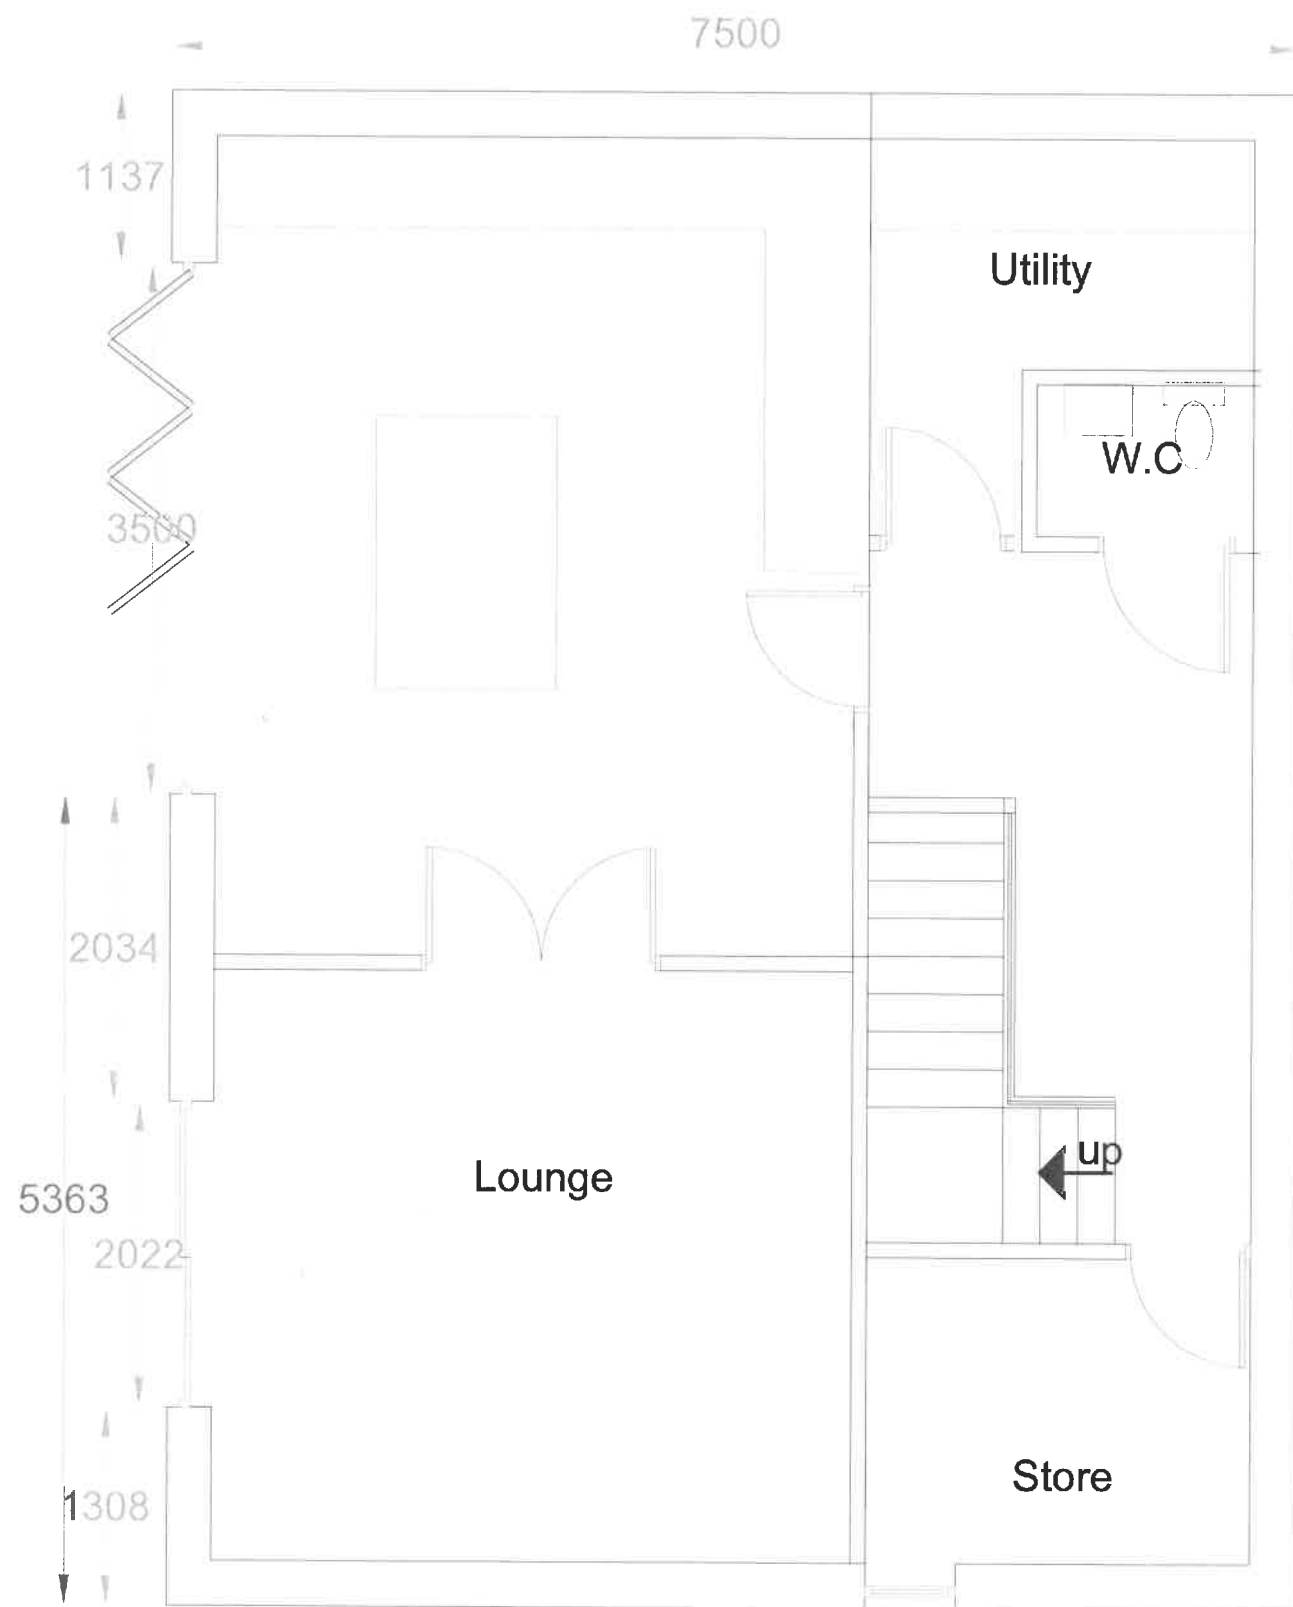

Lower Ground Floor

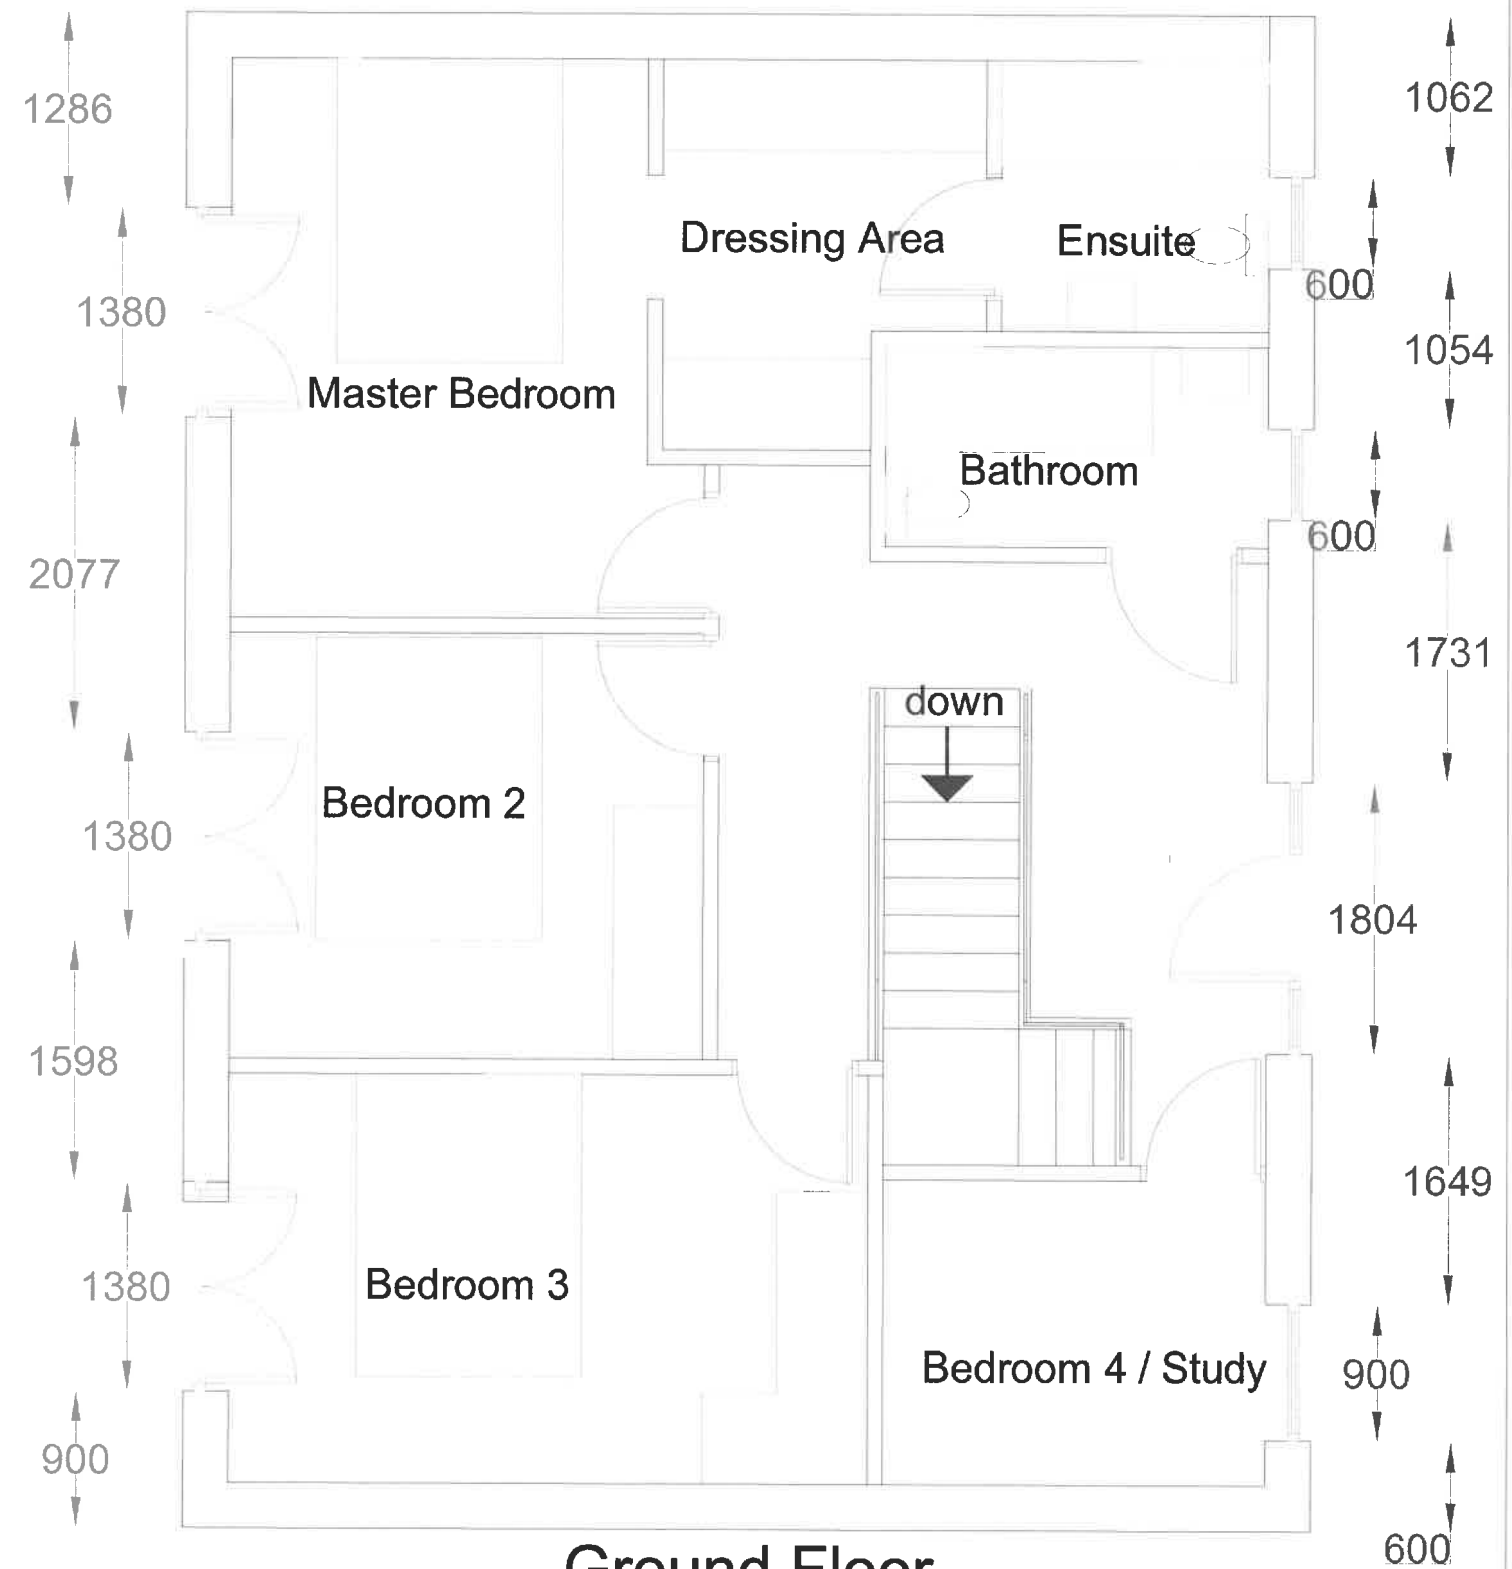

Ground Floor

0m Scale 1 : 50 5.00m

Floor Plans to Proposed Dwelling		
Station Road		
Fenay Bridge		
HD8 OAD		
Date	Sept 20	Dwg no
		02
Drawn By		Scale
		A3 - 1:50