


Front Elevation 1:50

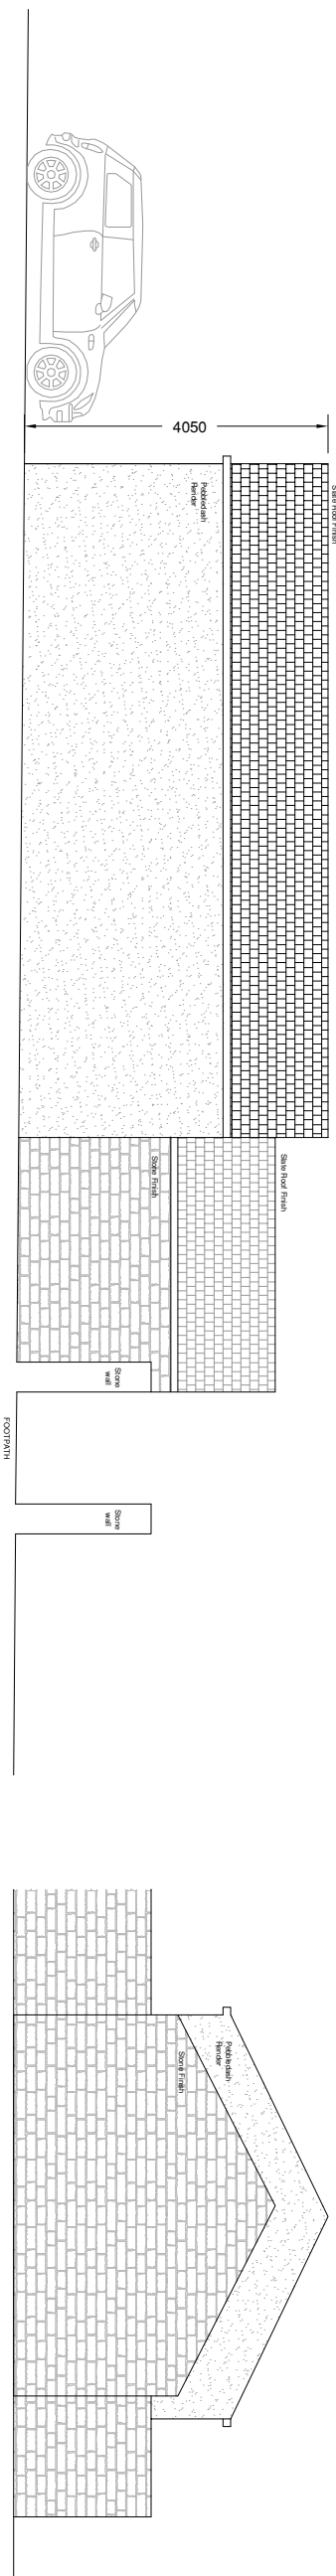

Side Elevation 1:50

Rear Elevation 1:50

Revisions	
HMIA Home Midloth Interior architects	
Client Mr J Evans	
Product New detached dwelling between no. 12 & 14 Knowl Rd Miffield, WF14 8DQ	
Title Existing Elevations	
Dwg no	4464-E-2
Drawn	Date 21.9.2020
Scale	For 1:50 @A1
The Studio, 44 Towngate, Miffield, WF14 9UG Tel: 03524 695 595 E mail: admin@hmia.co.uk Web Site: www.hmia.co.uk	