




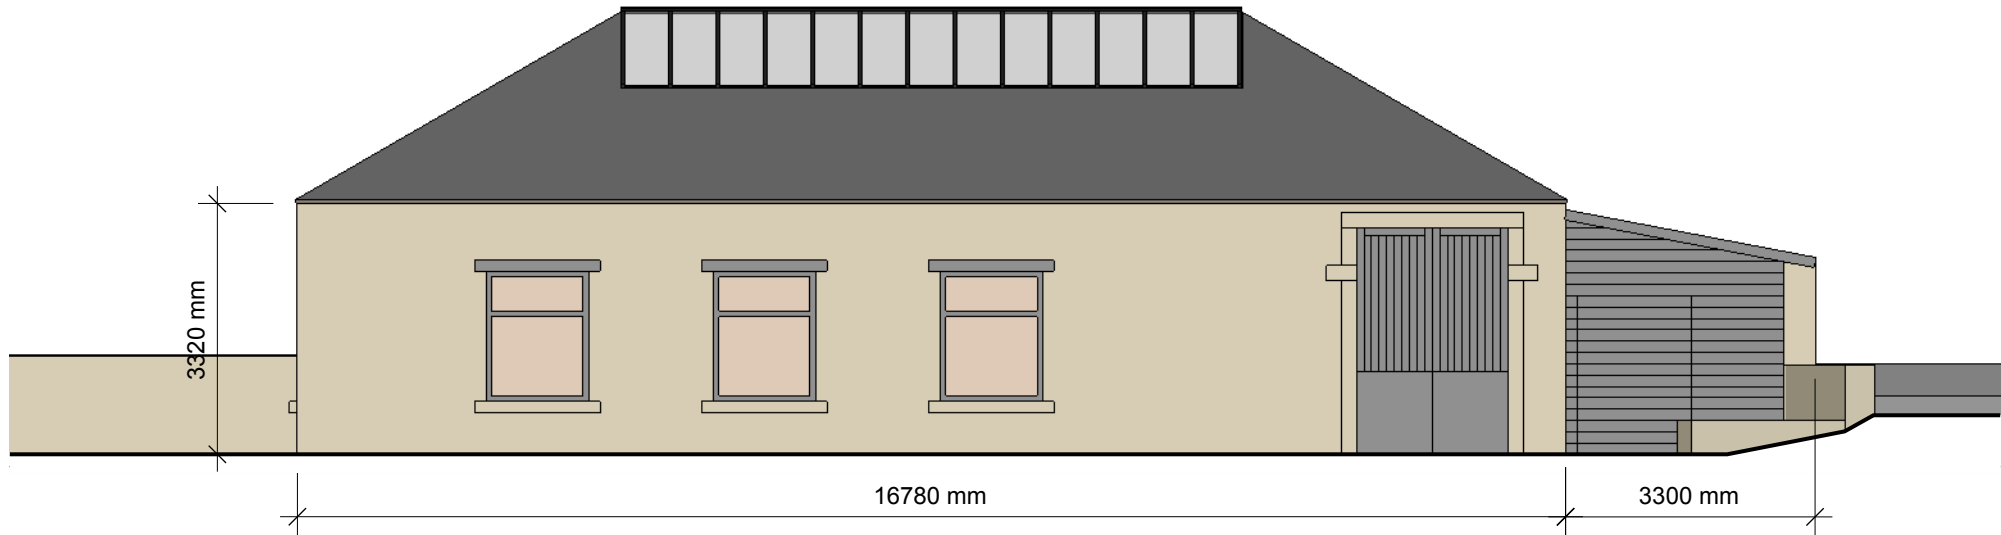

WEST ELEVATION

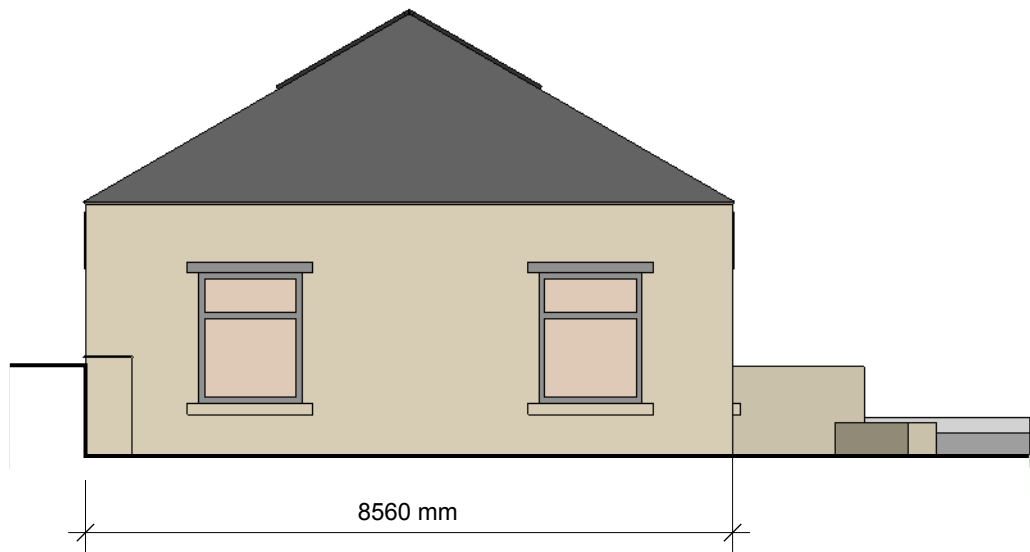

NORTH ELEVATION

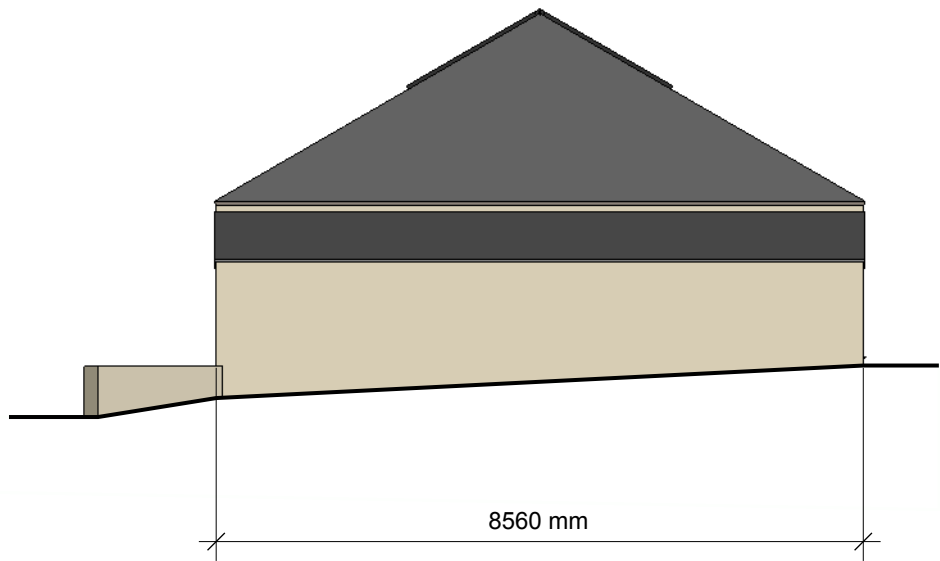

SOUTH ELEVATION

CH	10	Client: Carl Hodgson Site: Photo Studio, Wheatley Park, Mirfield	Scale @ A3: 1:100 Drawing No: CH-10 Date: 22/10/2020	 P A R A G O A K Existing Elevations & Floor Plan	REVISIONS		
					MM/DD/YY	REMARKS	
1	/ /				...		
2	/ /				...		
3	/ /				...		
4	/ /				...		
5	/ /				...		