
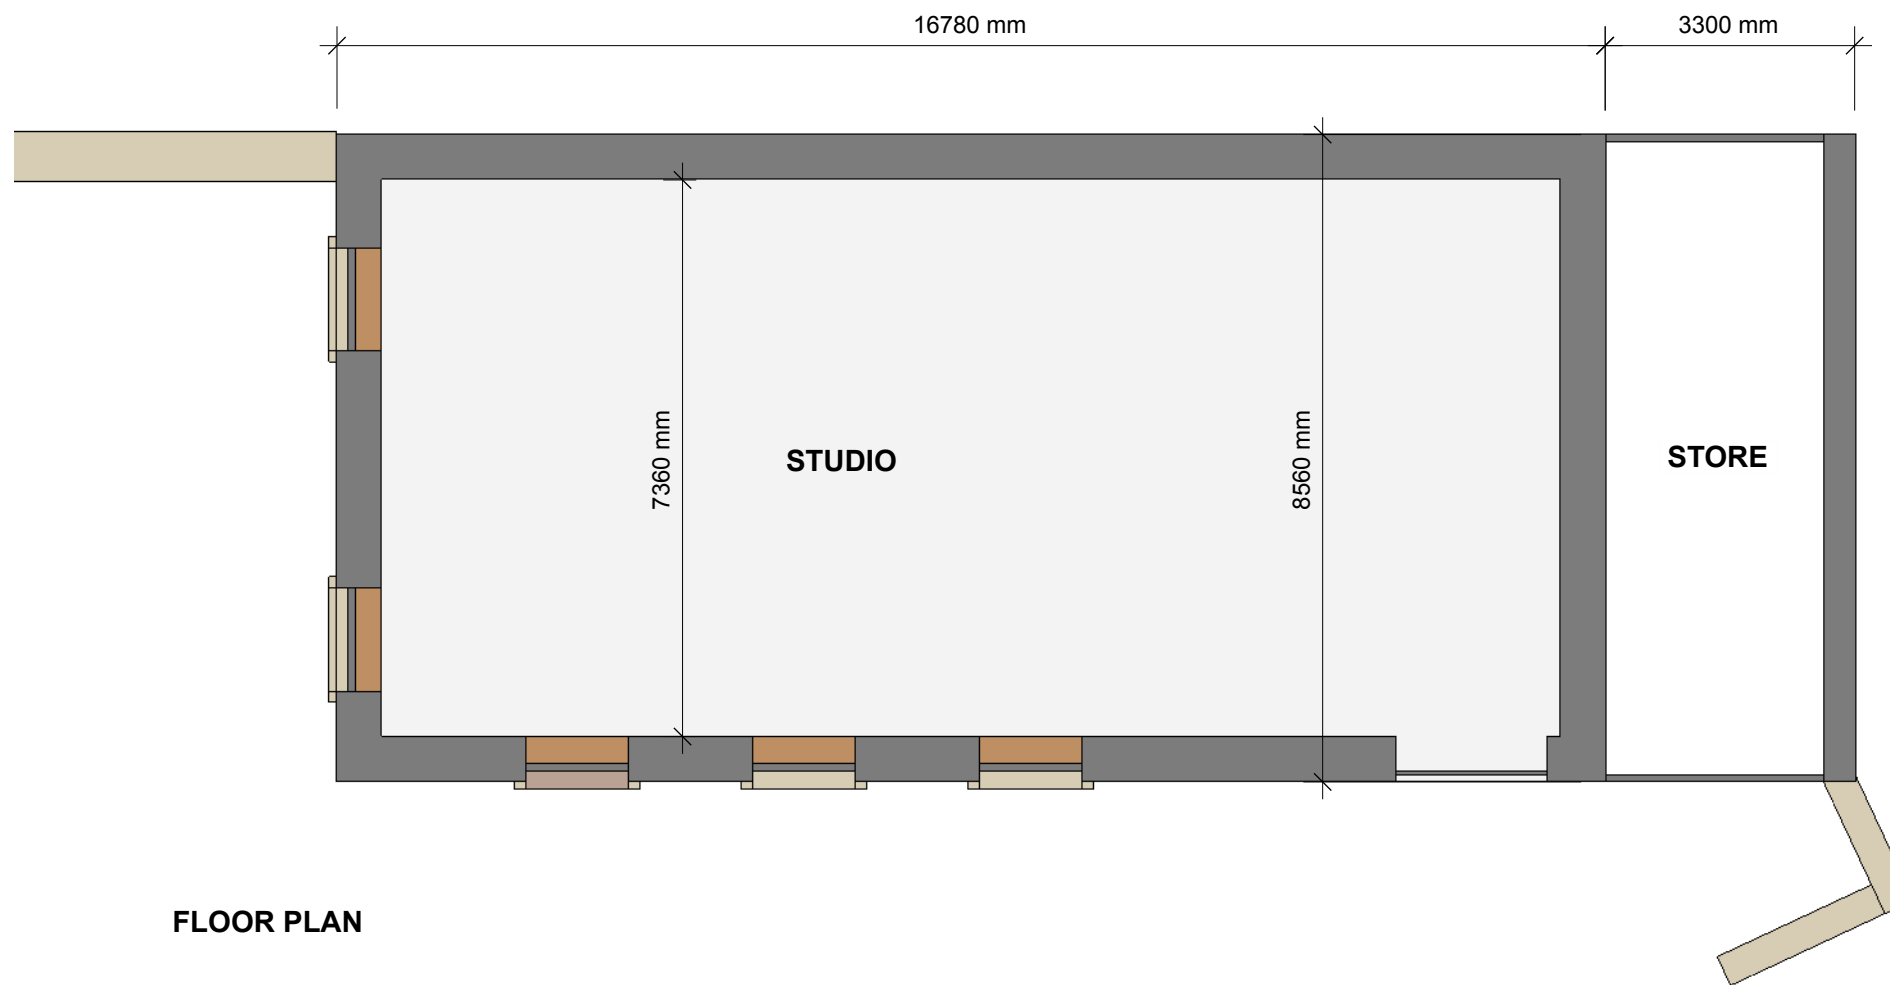


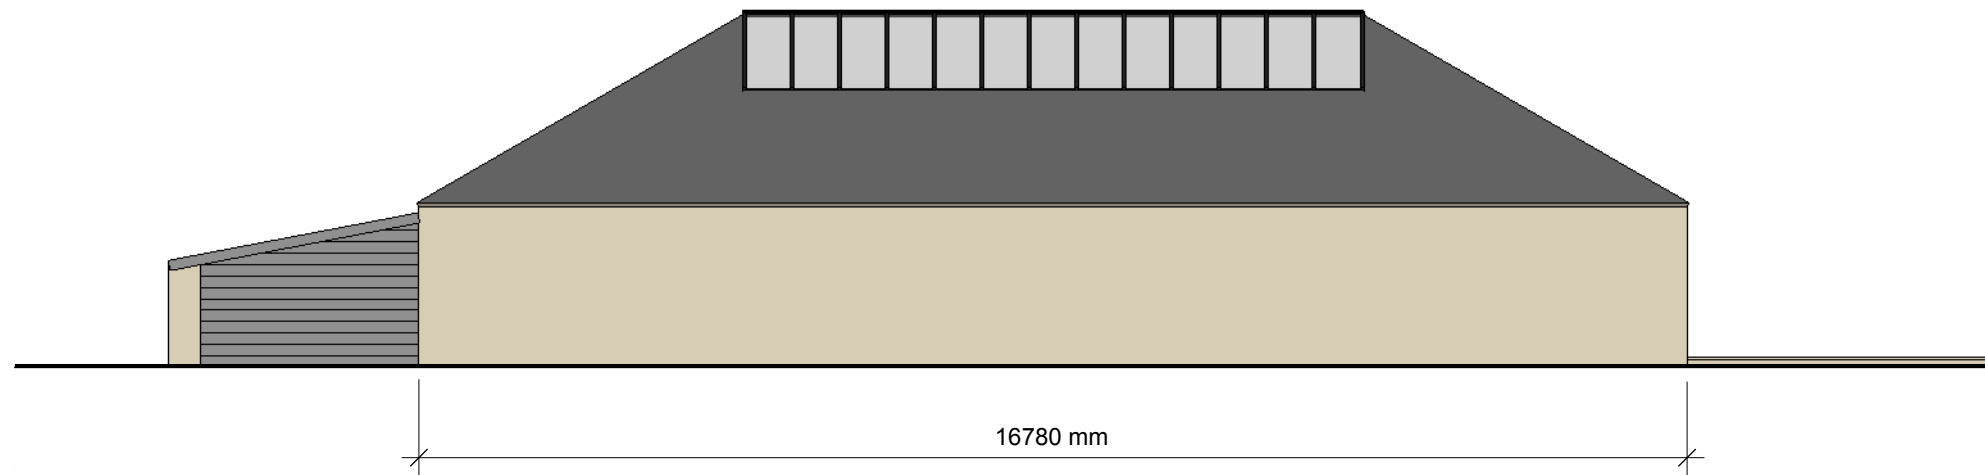

CH	11	Client: Carl Hodgson Site: Photo Studio, Wheatley Park, Mirfield	Scale @ A3: 1:100 Drawing No: CH-11 Date: 22/10/2020	 P A R A G O N O A K Existing Elevations & Floor Plan	<table><thead><tr><th></th><th>MM/DD/YY</th><th>REMARKS</th></tr></thead><tbody><tr><td>1</td><td>/ /</td><td>...</td></tr><tr><td>2</td><td>/ /</td><td>...</td></tr><tr><td>3</td><td>/ /</td><td>...</td></tr><tr><td>4</td><td>/ /</td><td>...</td></tr><tr><td>5</td><td>/ /</td><td>...</td></tr></tbody></table>		MM/DD/YY	REMARKS	1	/ /	...	2	/ /	...	3	/ /	...	4	/ /	...	5	/ /	...
	MM/DD/YY	REMARKS																					
1	/ /	...																					
2	/ /	...																					
3	/ /	...																					
4	/ /	...																					
5	/ /	...																					