
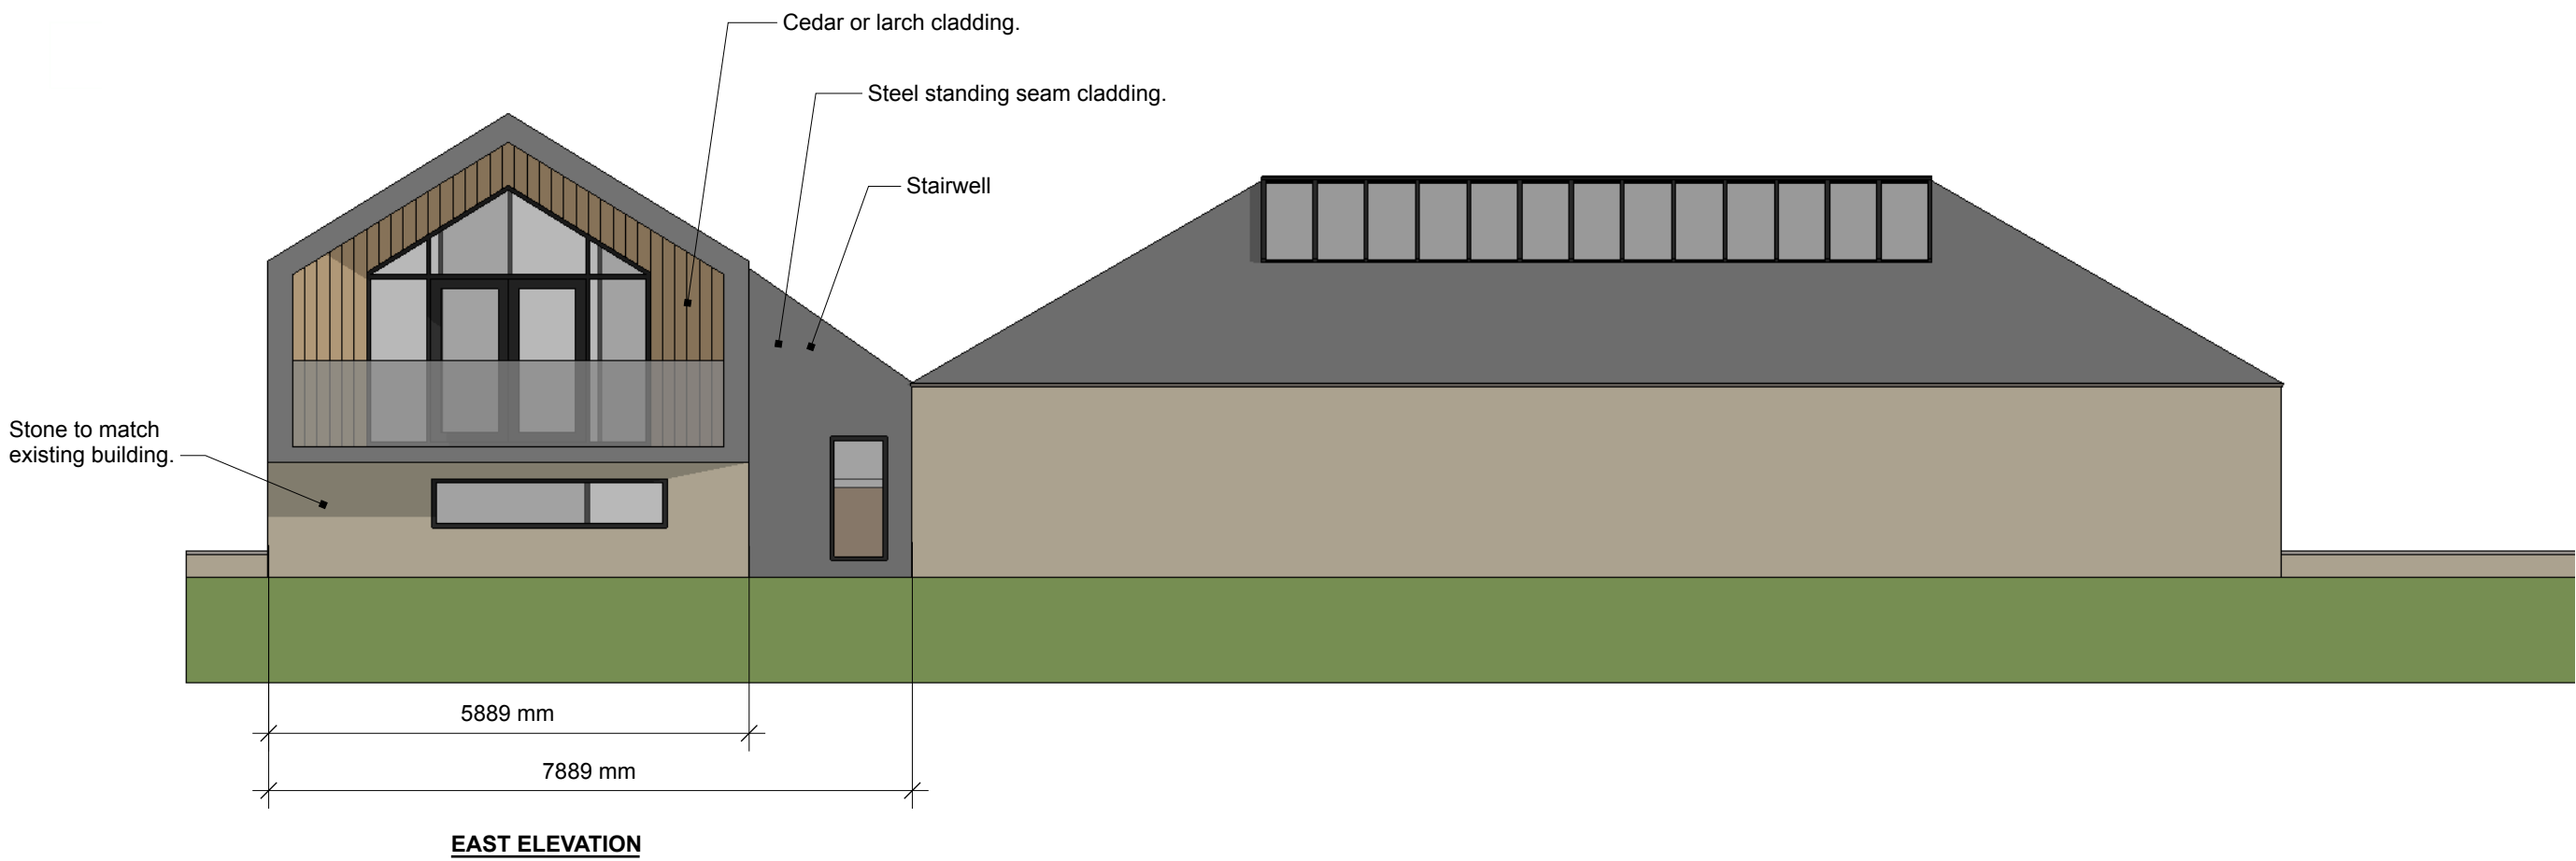


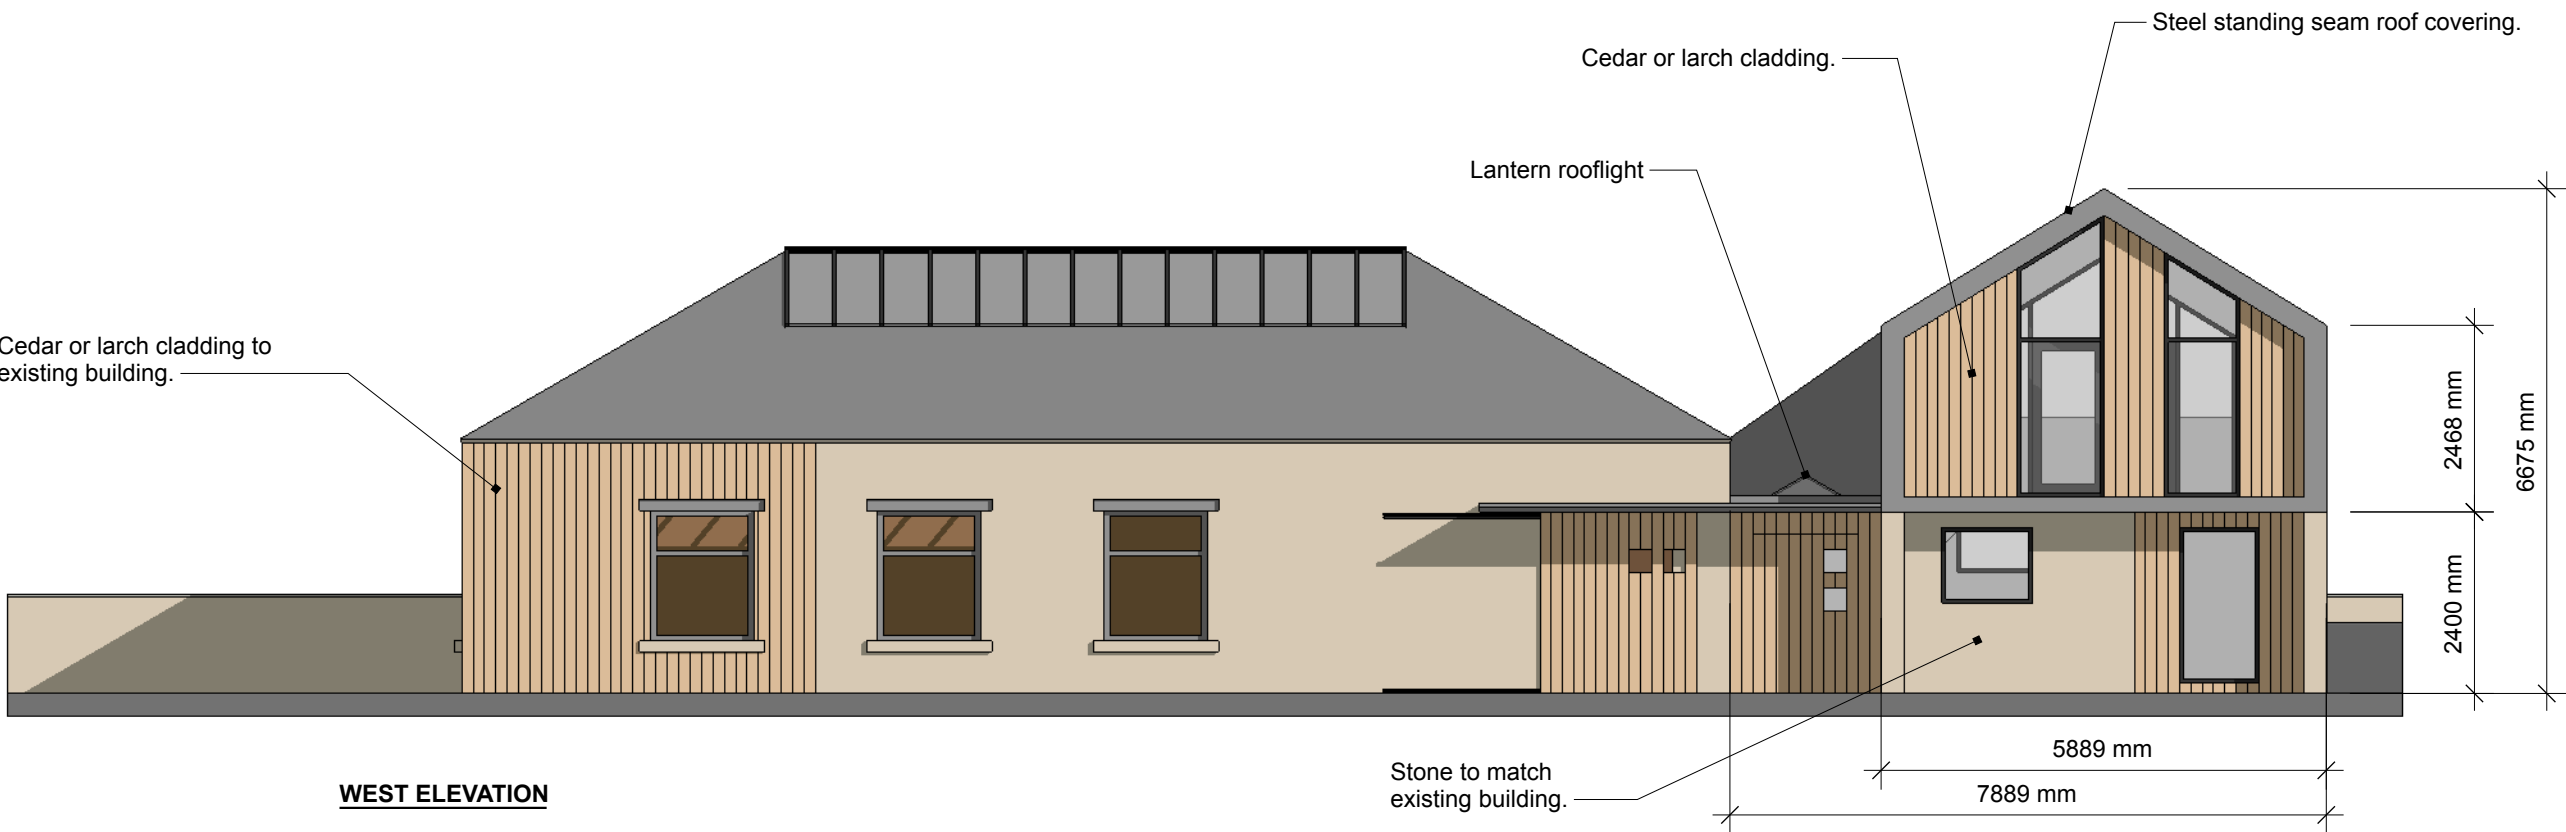

CH	02	Client: Carl Hodgson Site: Photo Studio, Wheatley Park, Mirfield	Scale @ A3: 1:100 Drawing No: CH02 Date: 06/08/2020	 P A R A G O N O A K Proposed Elevations & Floor Plans.	REVISIONS	
					MM/DD/YY	REMARKS
1	/ / ...					
2	/ / ...					
3	/ / ...					
4	/ / ...					
5	/ / ...					