





SOUTH ELEVATION

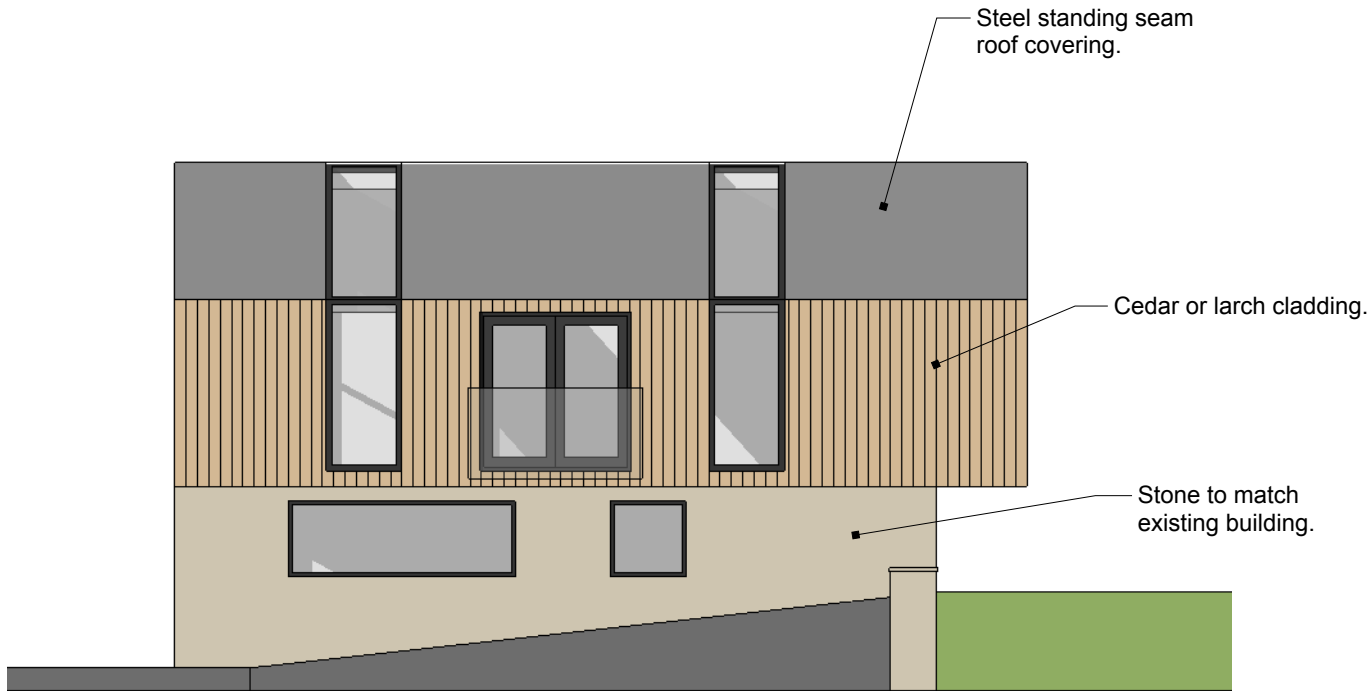

NORTH ELEVATION

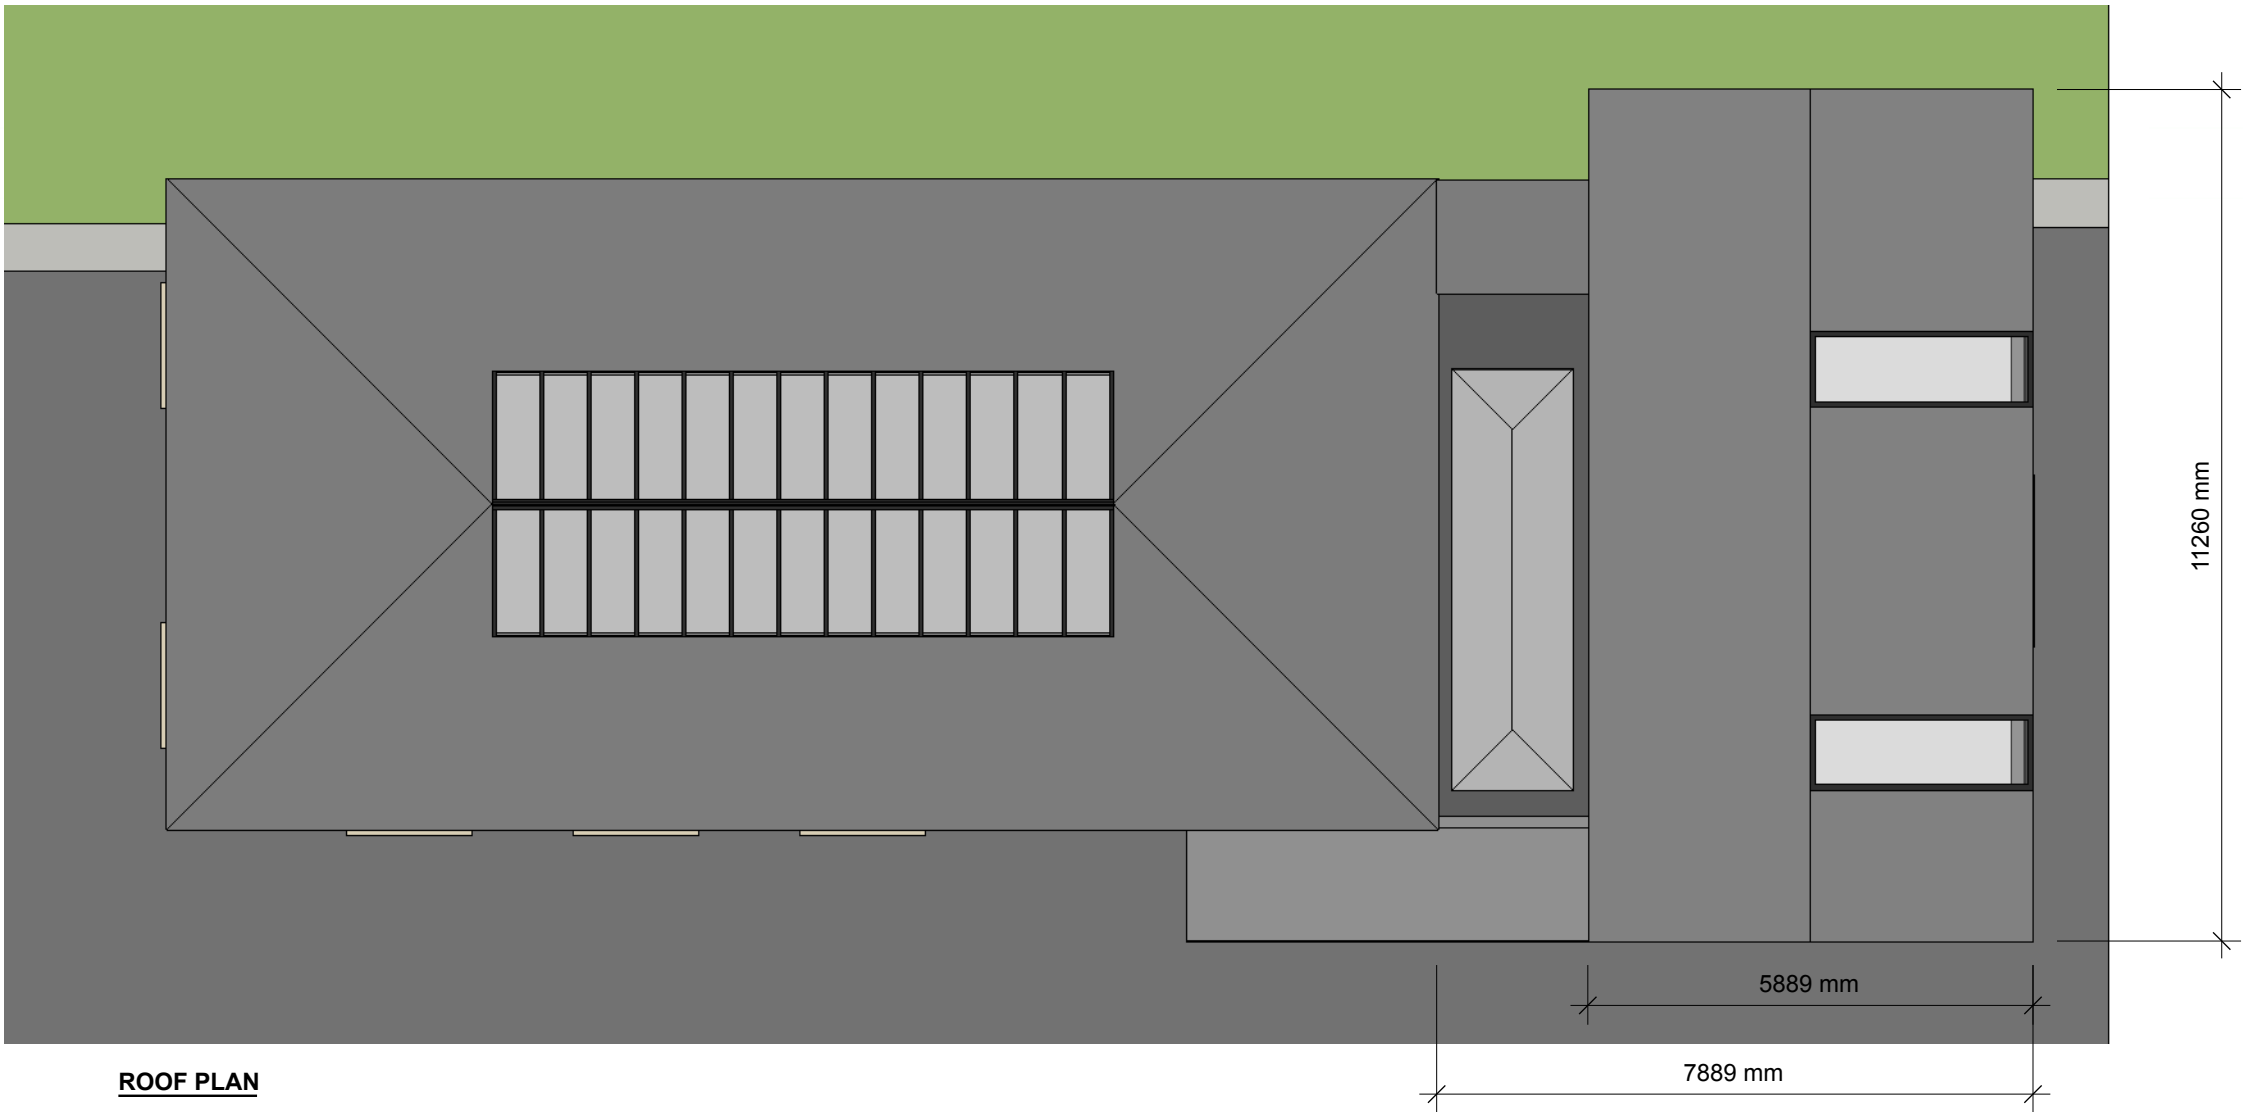

ROOF PLAN

REVISIONS		REMARKS	
MM/DD/YY	1	2	3
1	2	3	4
2	3	4	5
3	4	5	
4	5		
5			

P A R A G O N O A K

Proposed Elevations & Floor Plans.

Scale @ A3: 1:100
Drawing No: CH03
Date: 06/08/2020

Client: Carl Hodgson
Site: Photo Studio,
Wheatley Park,
Mirfield

CH	03
----	----