
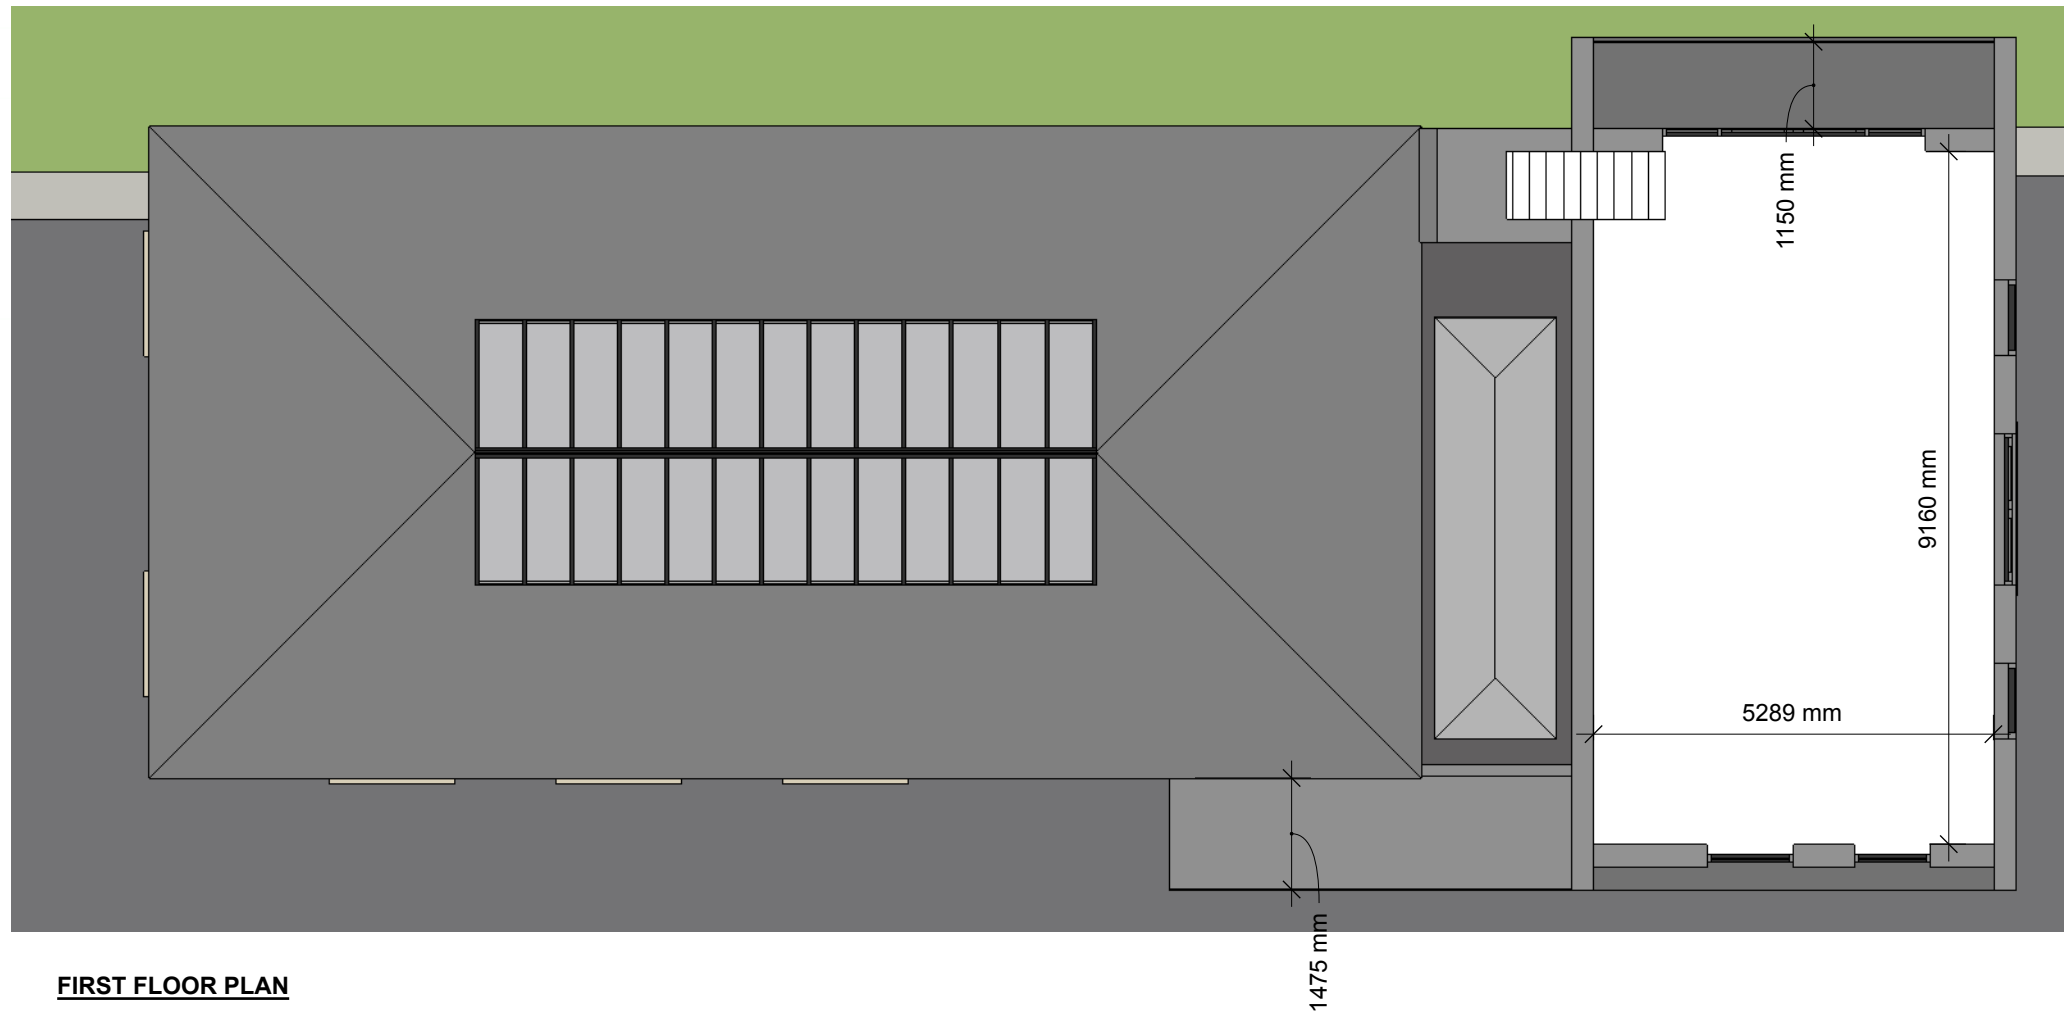


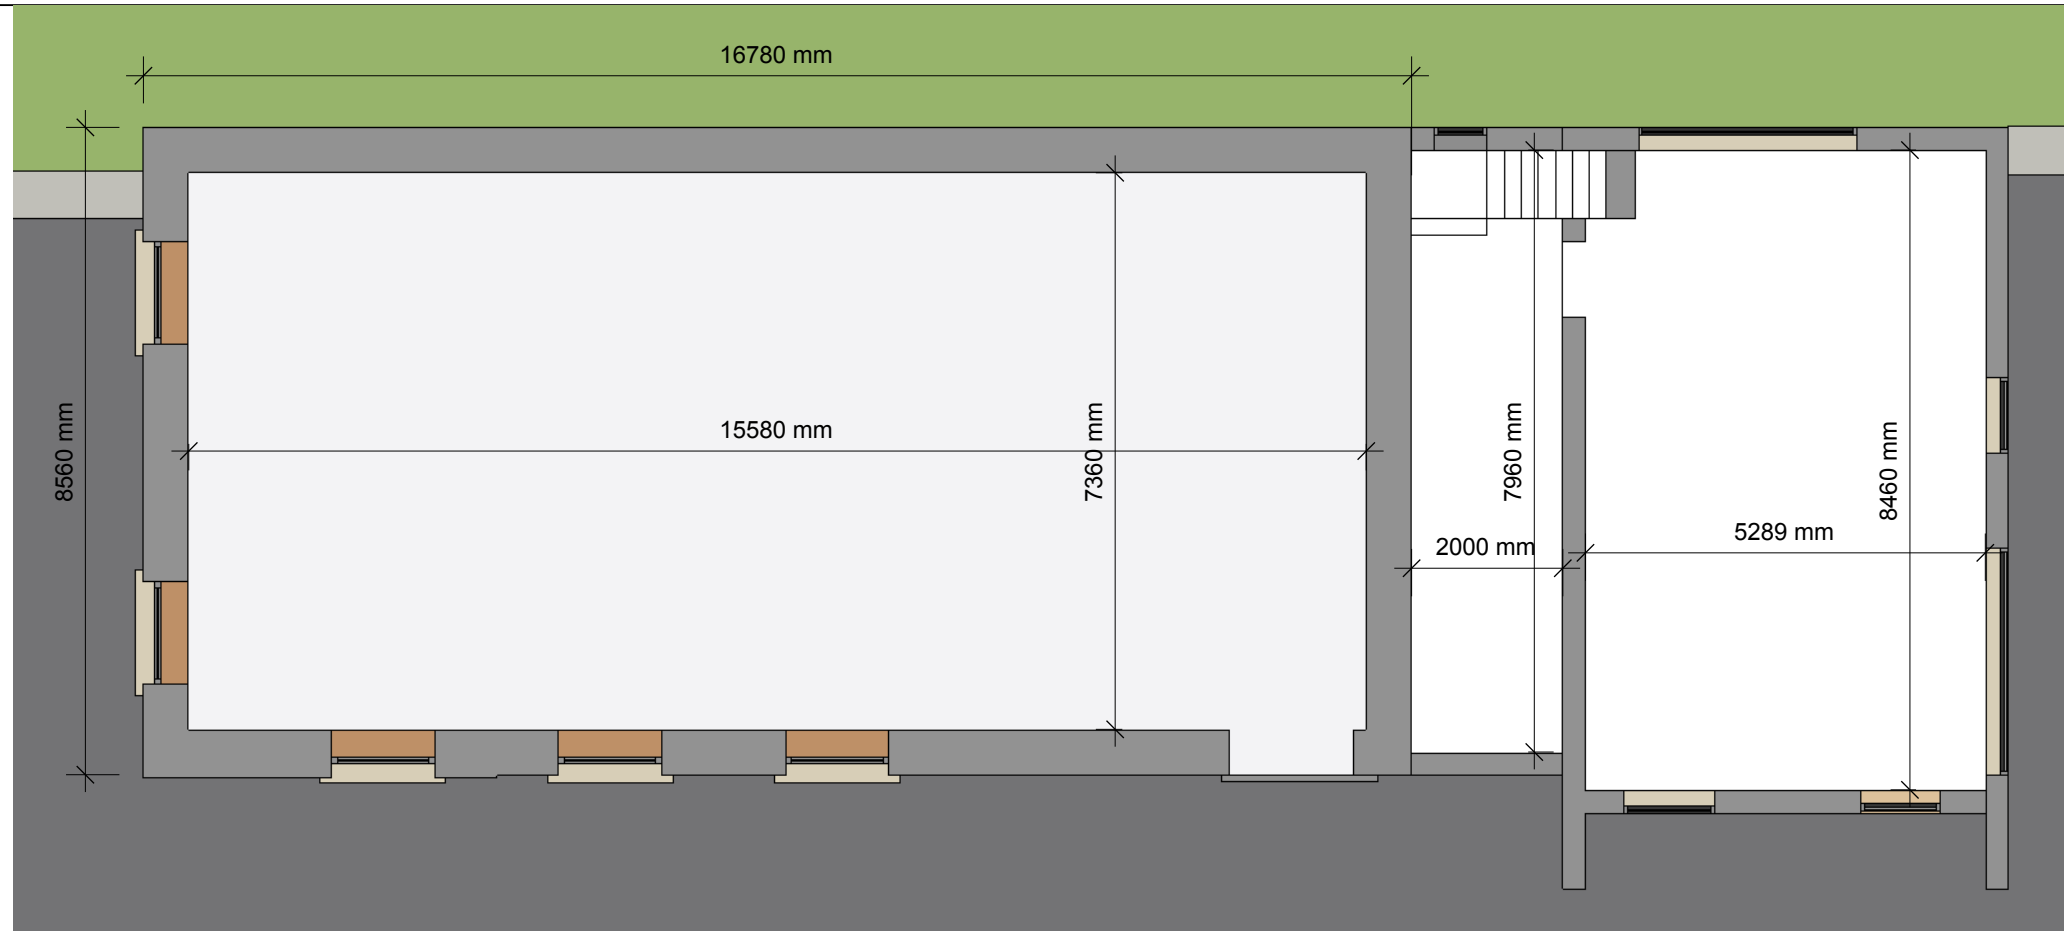

CH	04	Client: Carl Hodgson Site: Photo Studio, Wheatley Park, Mirfield Scale @ A3: 1:100 Drawing No: CH04 Date: 06/08/2020	 P A R A G O N O A K Proposed Elevations & Floor Plans.	REVISIONS		
				1	MM/DDYY	REMARKS
				2	/ /	...
				3	/ /	...
				4	/ /	...
				5	/ /	...