



South-east elevation

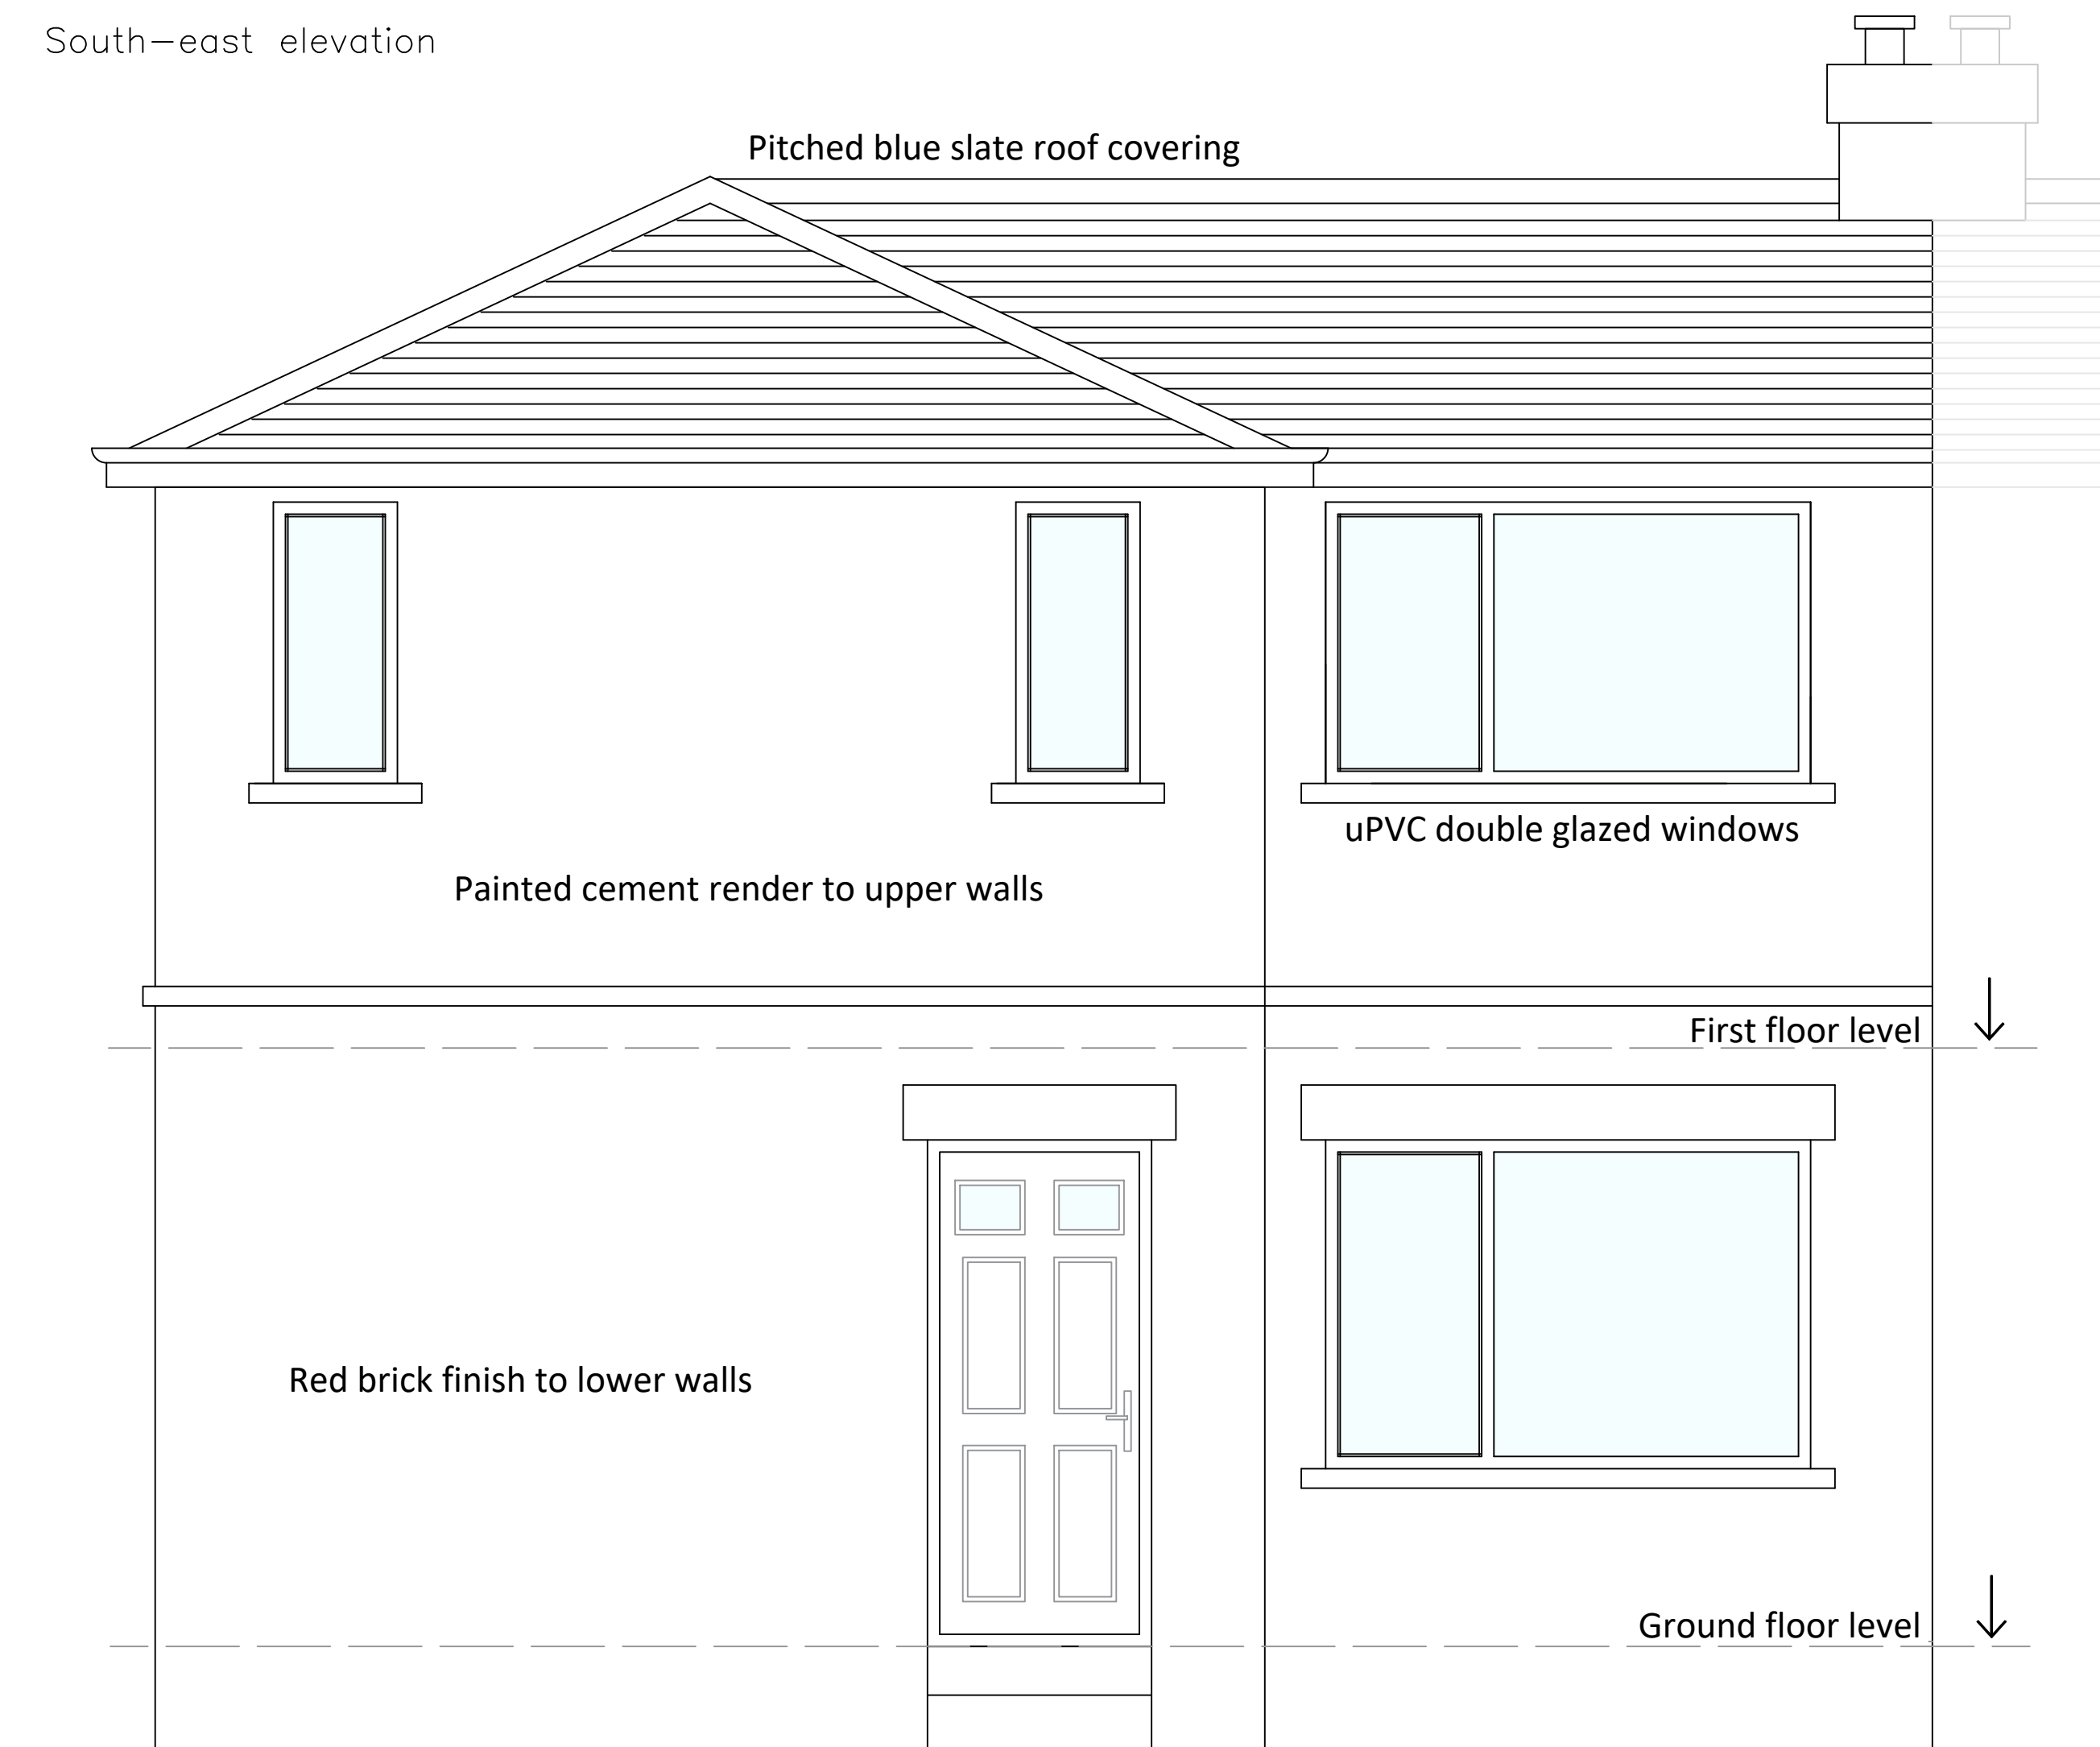

North-west elevation

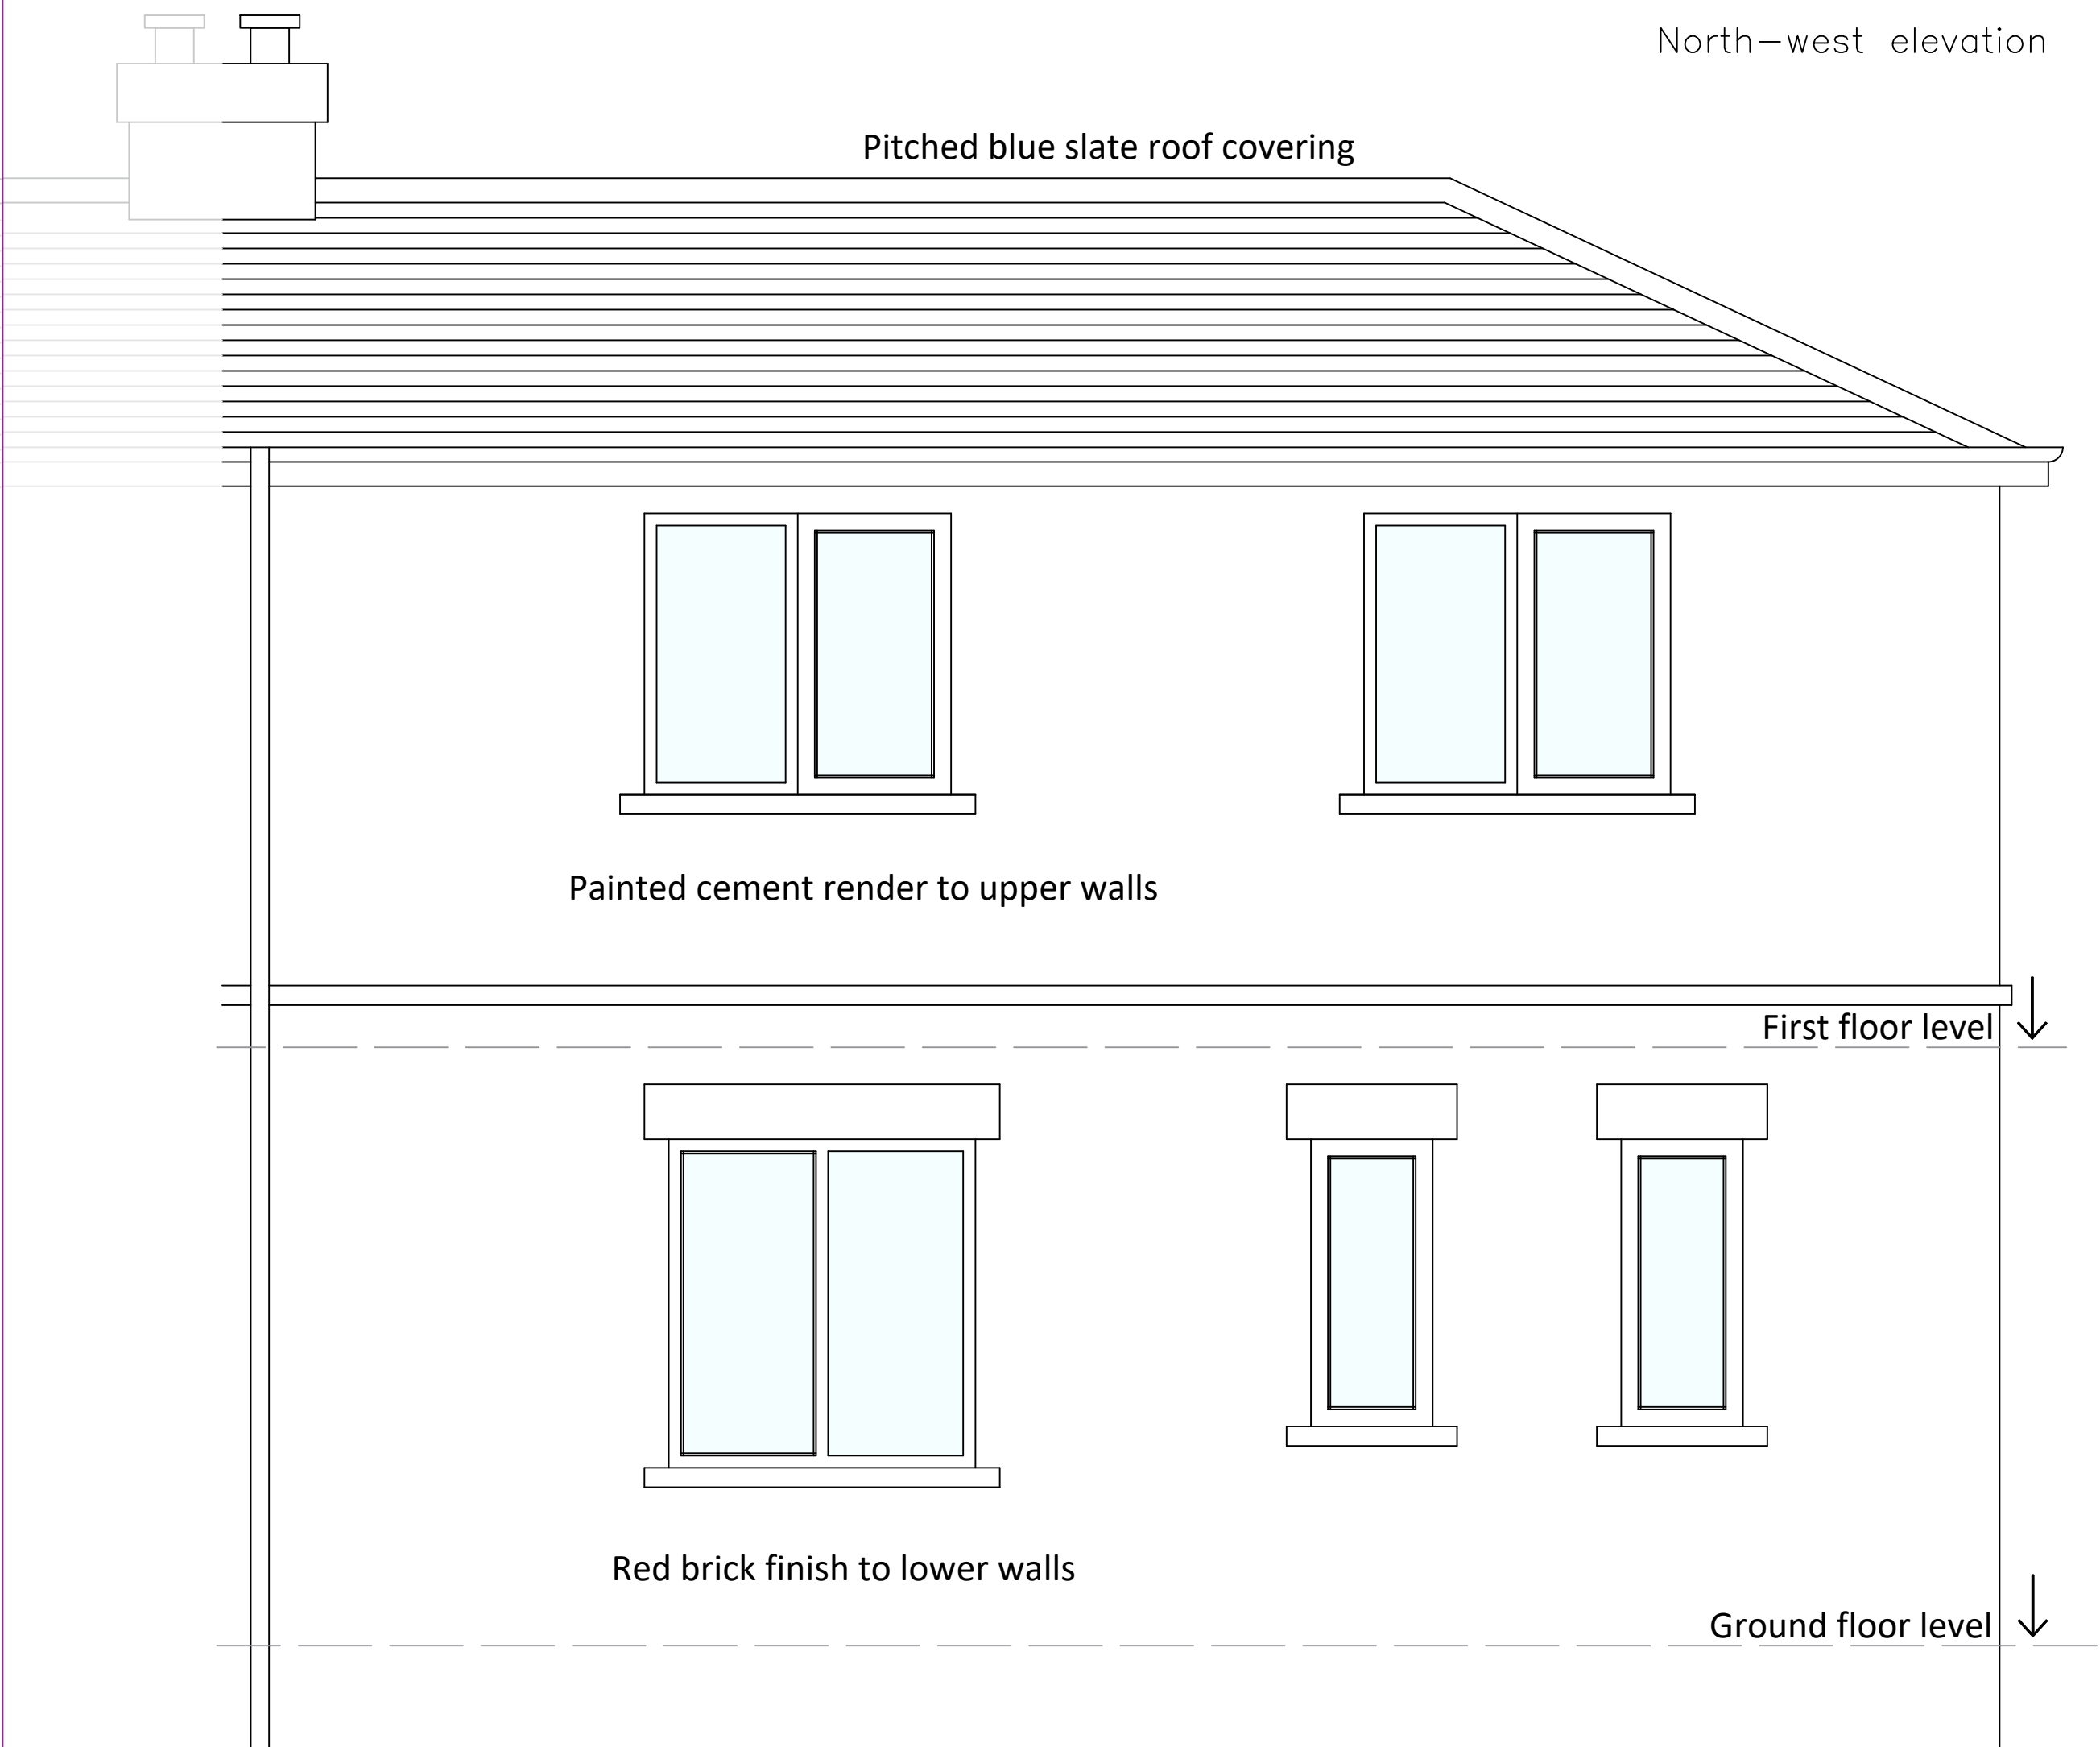

South-west elevation



View of south-east facing elevation (front of property)

General Notes

This drawing has been produced for the client for the project on the site shown. It was prepared for a purpose agreed with the client and will have a commensurate degree of accuracy. It is not a record "as built". This drawing is not intended for use by any other person or for any other purpose than that specified here. Dartwood (Yorkshire) Ltd accept no liability whatsoever if this drawing is used by any other person or for any other purpose.

No.	Revision/Issue	Date

Consultant:
Dartwood (Yorkshire) Limited
64 Lumb Lane
Roberttown
West Yorkshire
WF15 7NB
www.dartwood.ltd

Project Name and Address:
Angela Black
Paul Thorne

Project Name and Address:
4 Firthcliffe Walk
Littleton
Liversedge
West Yorkshire
WF15 6HD

Drawing Title:
Existing Elevations

Project	DPS057	Sheet	3
Date	10/2020		
Scale	1/25@A1		

DARTWOOD |
PROPERTY SOLUTIONS

www.dartwood.ltd