



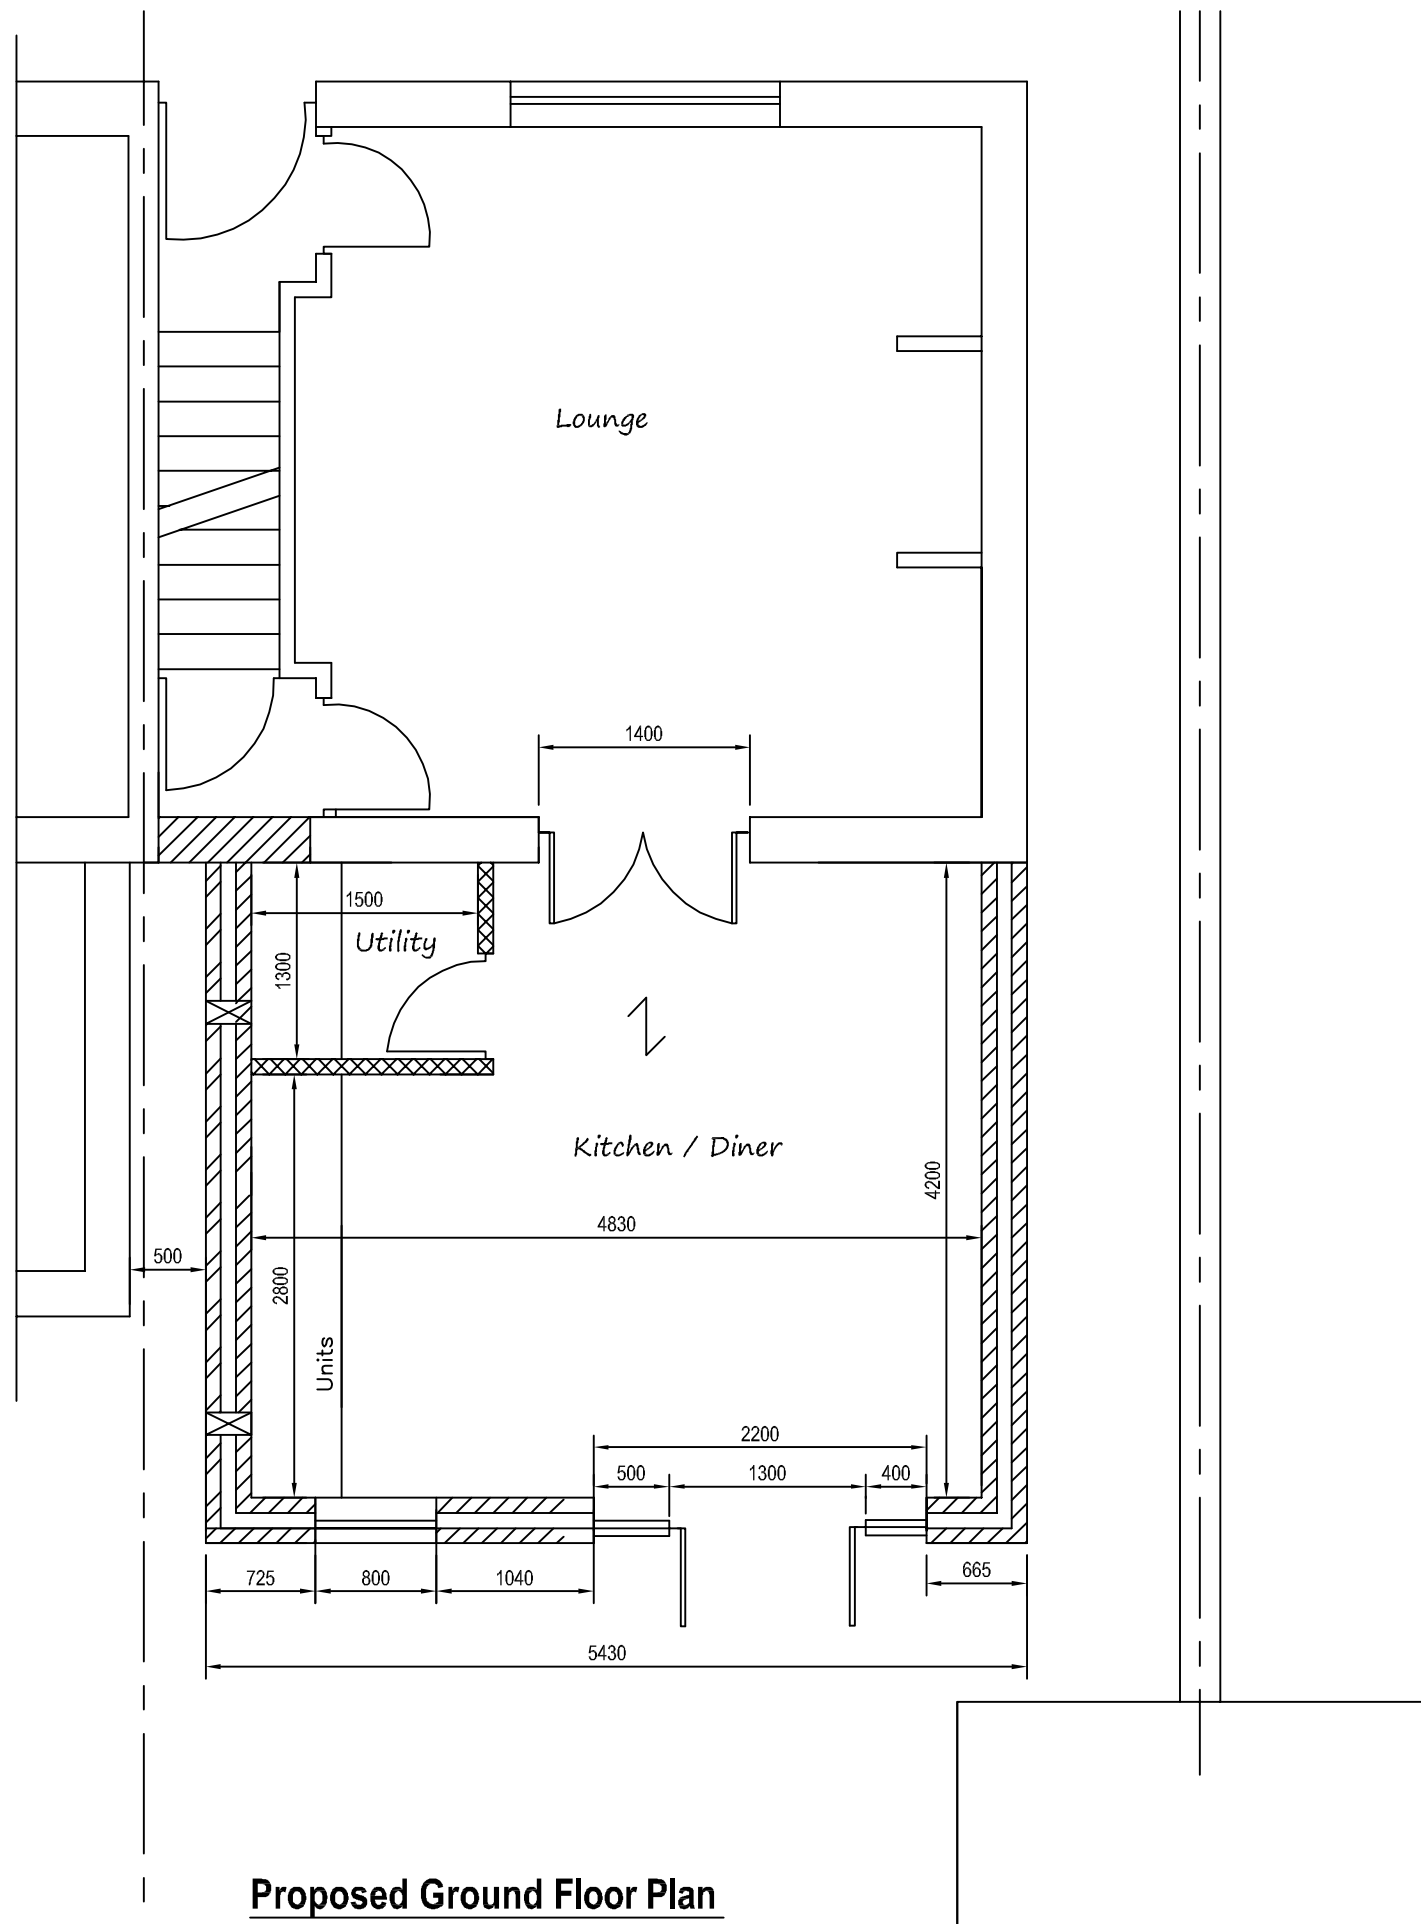

Proposed Ground Floor Plan

1:50

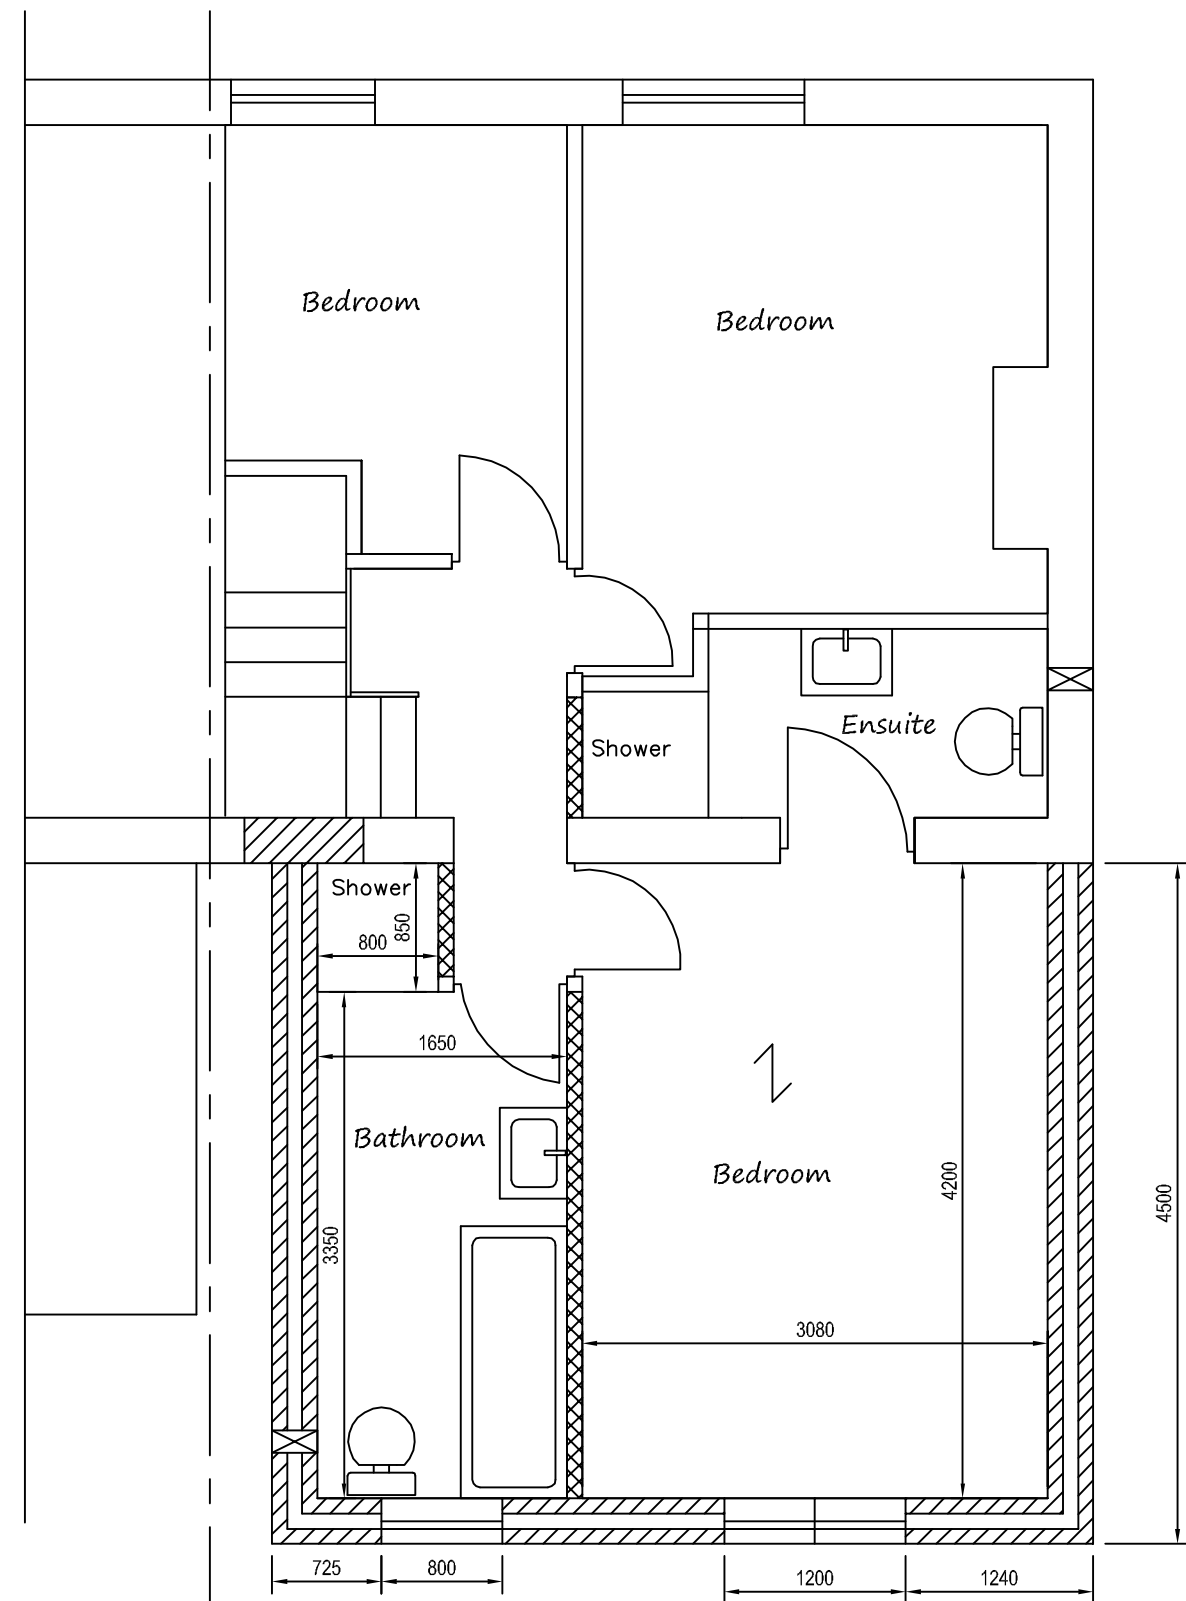

Proposed First Floor Plan

1:50

MIRFIELD DESIGNS
Planning & Building Control Services

Tel: 07877959728
Email: mirfielddesigns@gmail.com

Client		MR RATCLIFFE	
Job		499 LEEDS ROAD DEWSBURY	
Title		PROPOSED FLOOR PLANS	
Drawn By	RK	Date	OCT 2020
Eng. Check		Scale	1:50
Tech. Check			
Drawing No.		Rev.	
2020 / 257 / 04			