


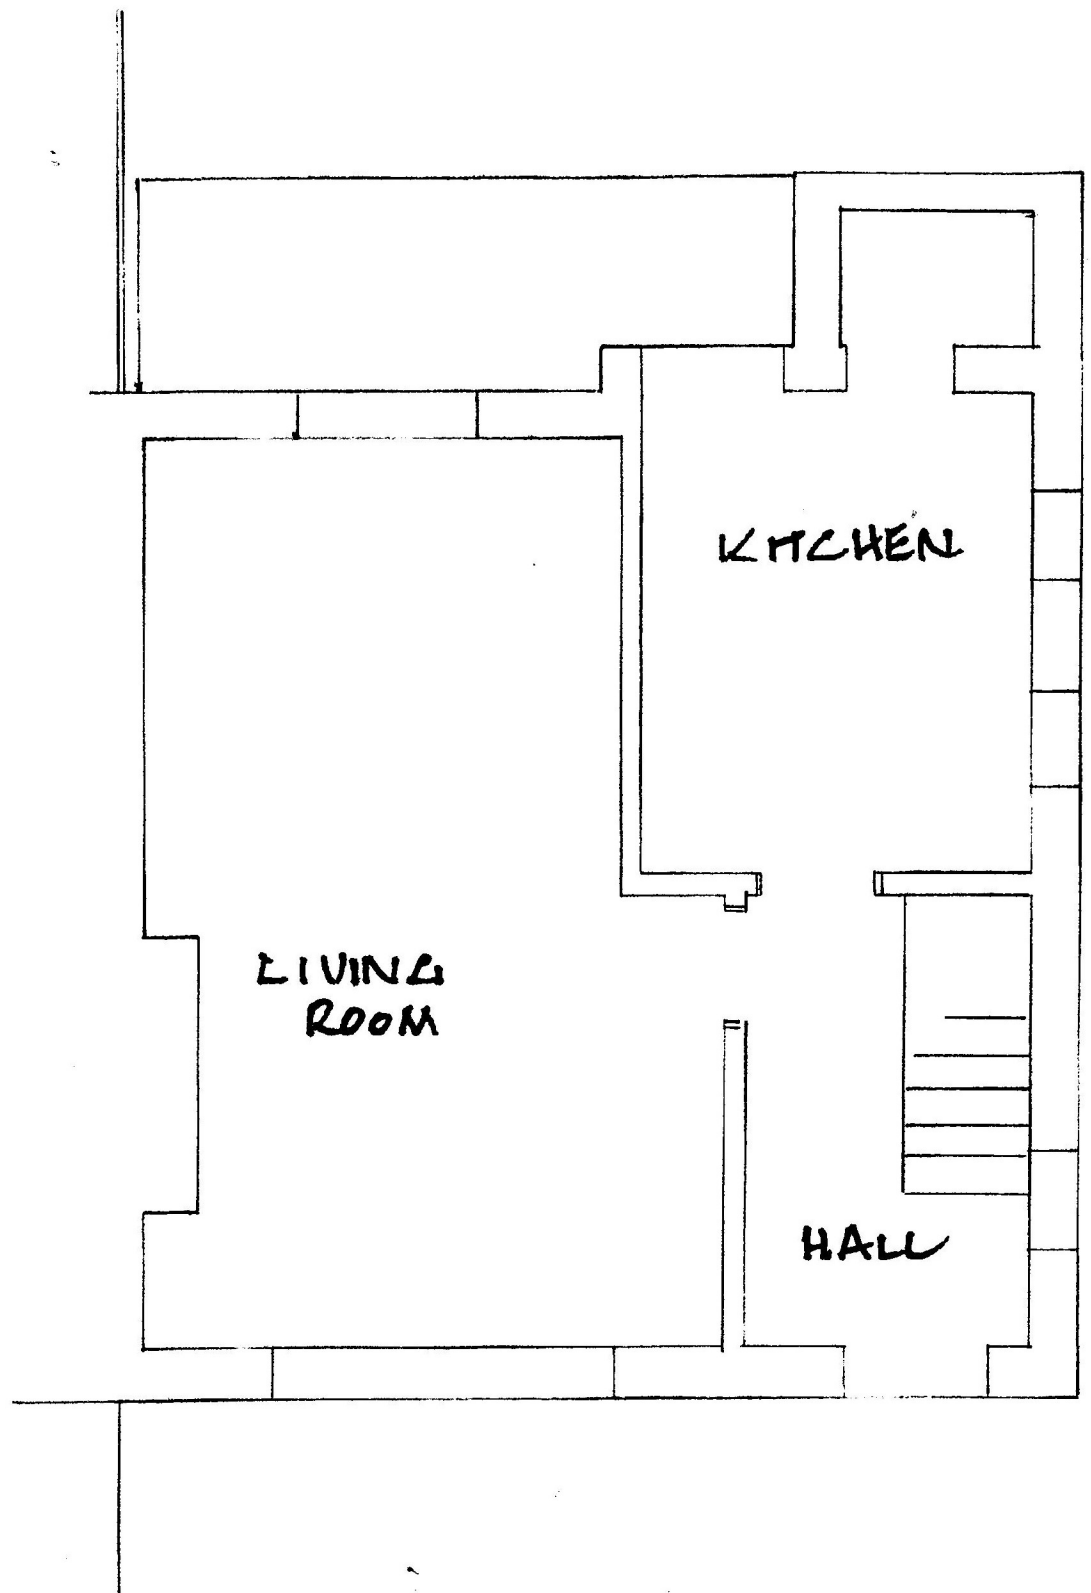

GROUND FLOOR PLAN AS EXISTING

SCALE 1:50

26, YORK AVENUE.
FARTOWN
HUDDERSFIELD.