



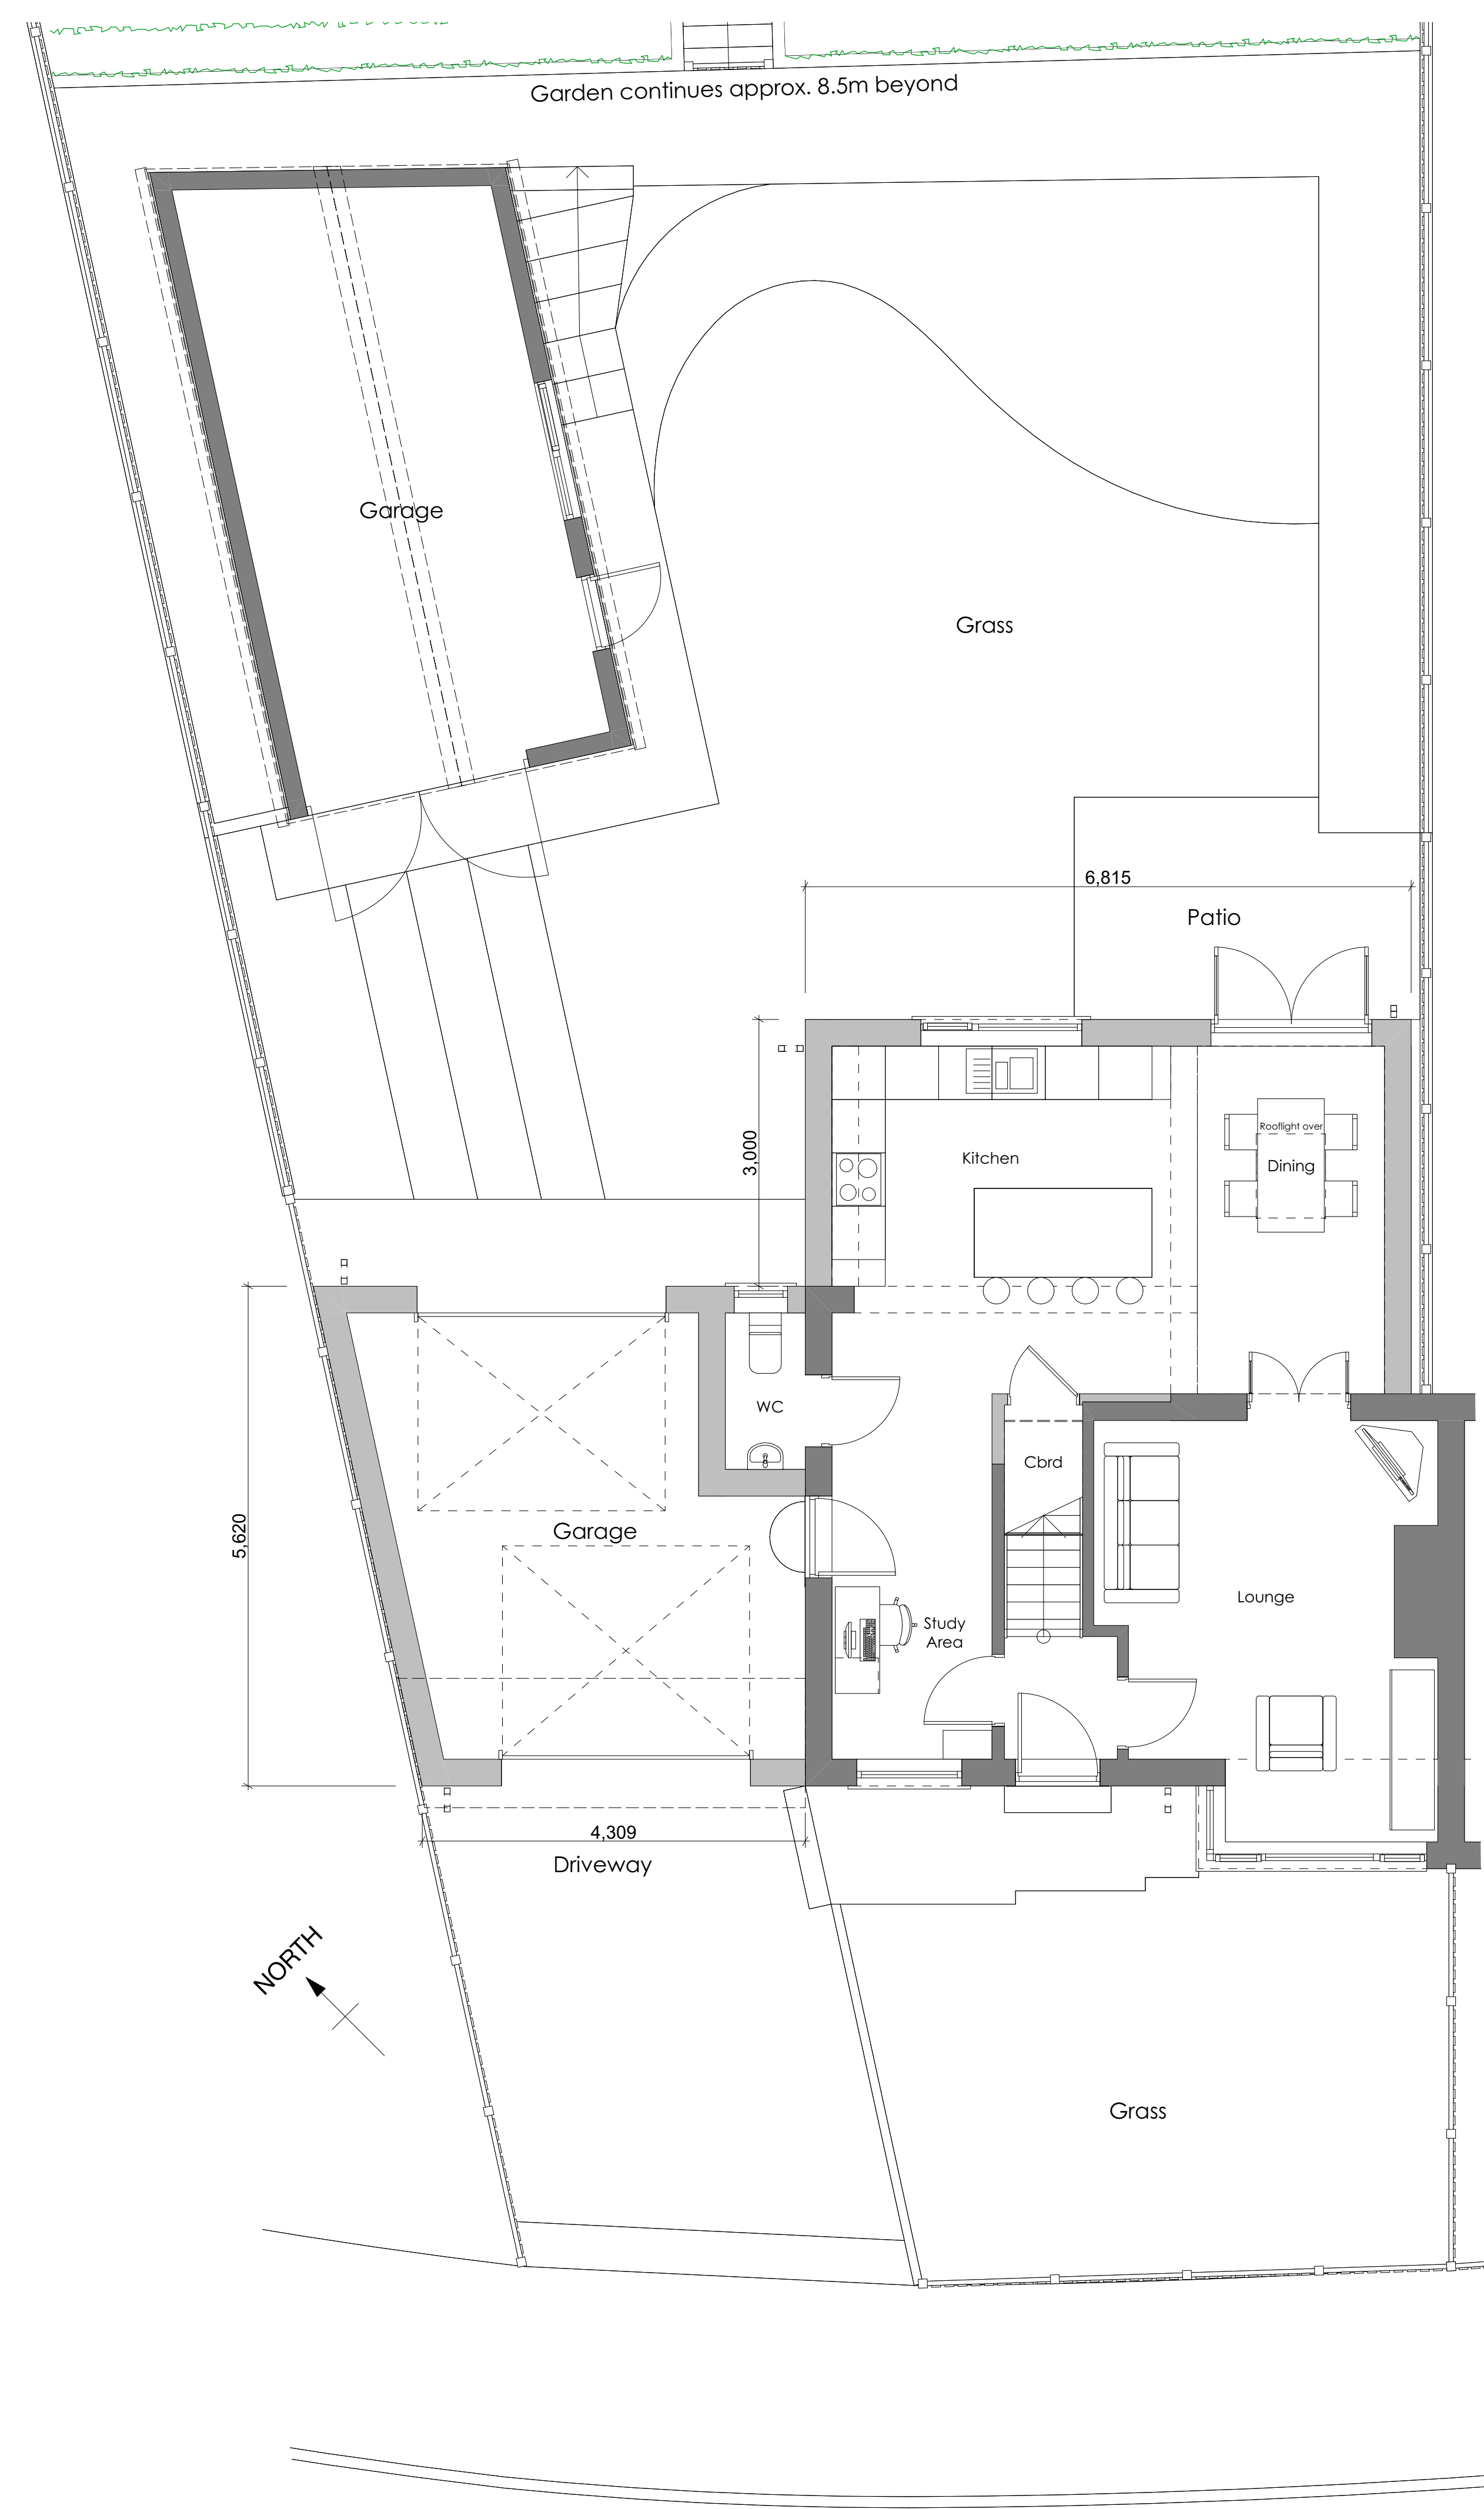


GROUND FLOOR / SITE PLAN

Firthcliffe Parade

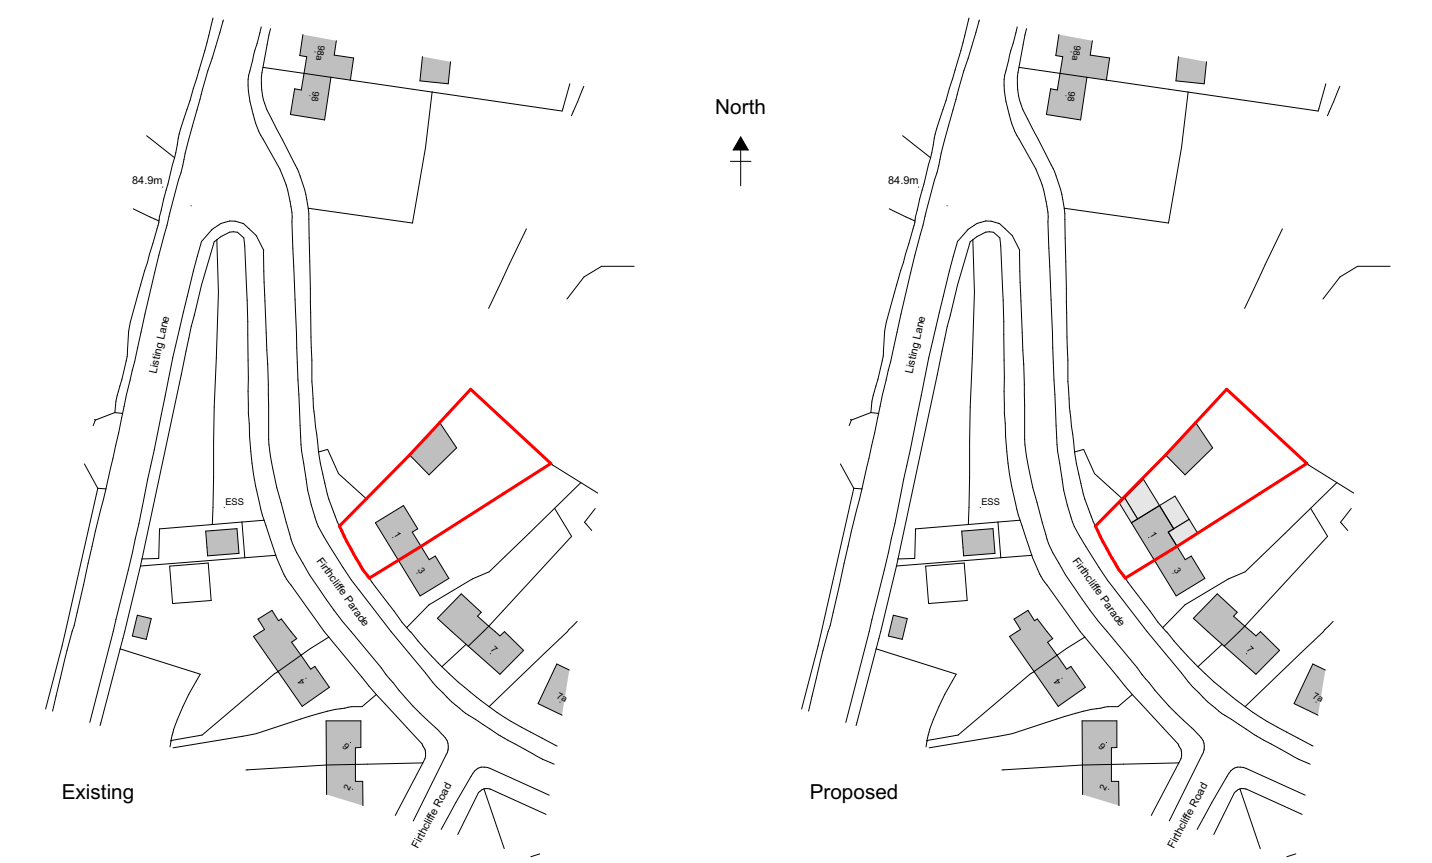

LOCATION PLAN 1:1250

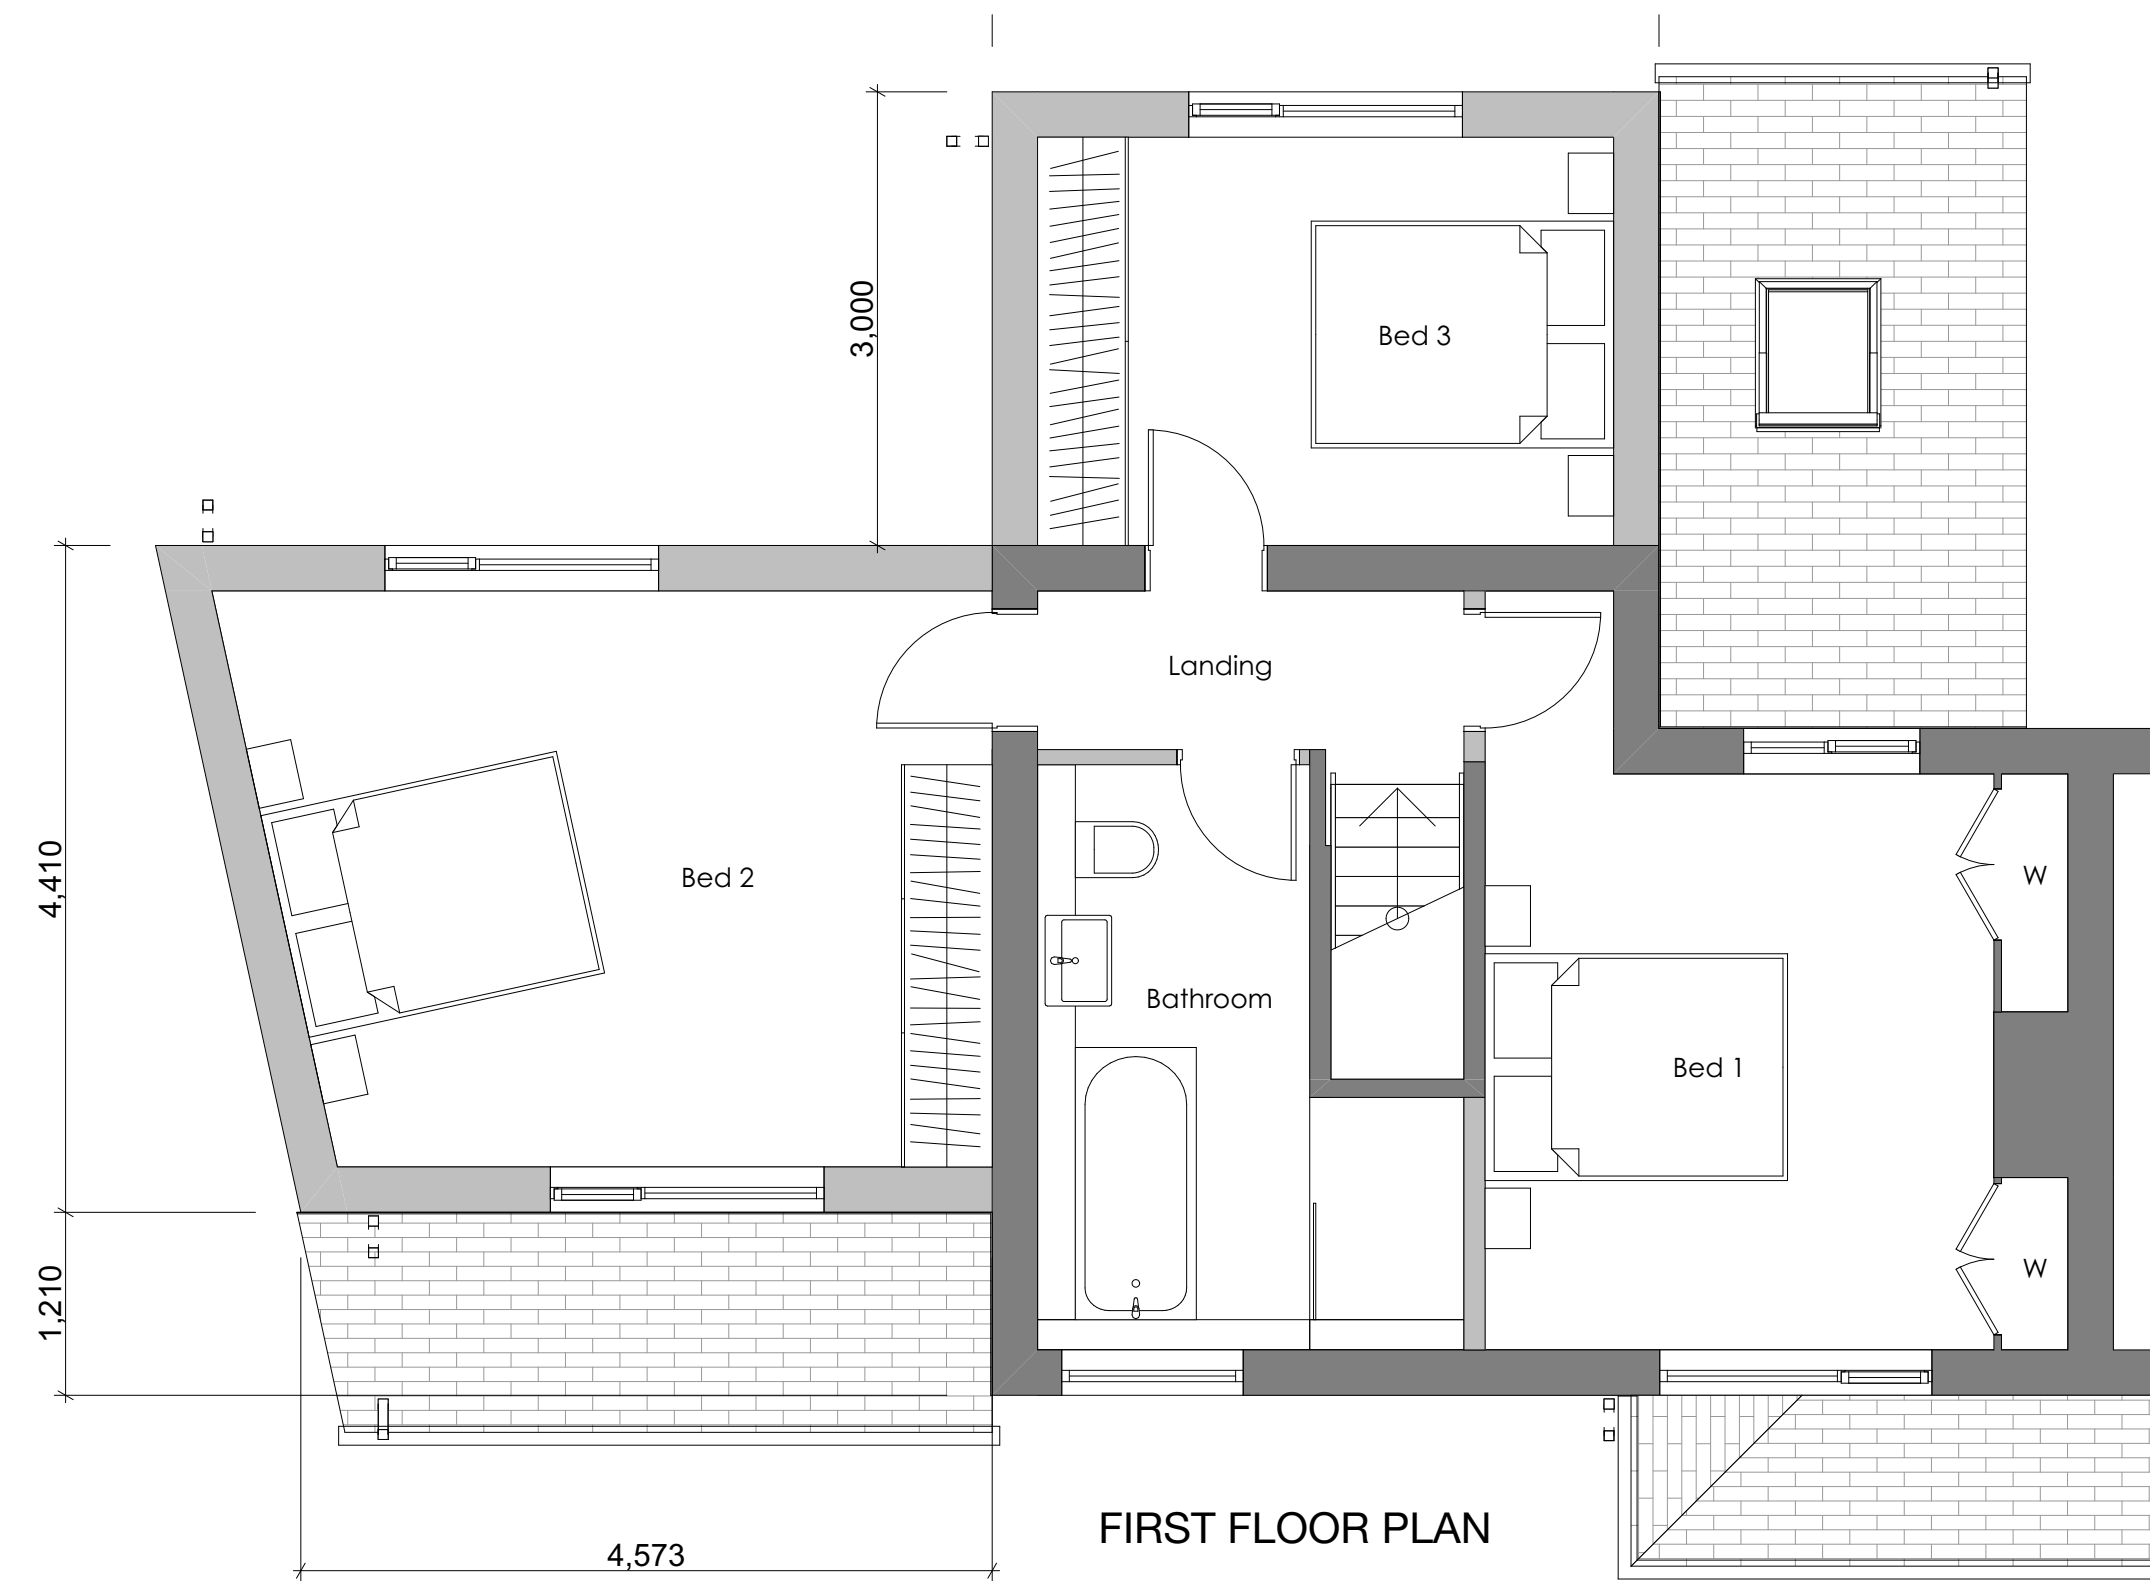

FIRST FLOOR PLAN

Rev A: Elevations moved to separate drawing 03	
Client: MR S HIGGINS	
Job Title: PROPOSED EXTENSIONS, 1 FIRTHCLIFFE PARADE LIVERSEDGE WF15 6HA	
Drawing: PROPOSED PLANS	
Date: SEPTEMBER 2020	Scale @ A1: 1:50
Drawing No: 02A	A