




PROPOSED STREET-SCENE OFF PRIVATE DRIVE

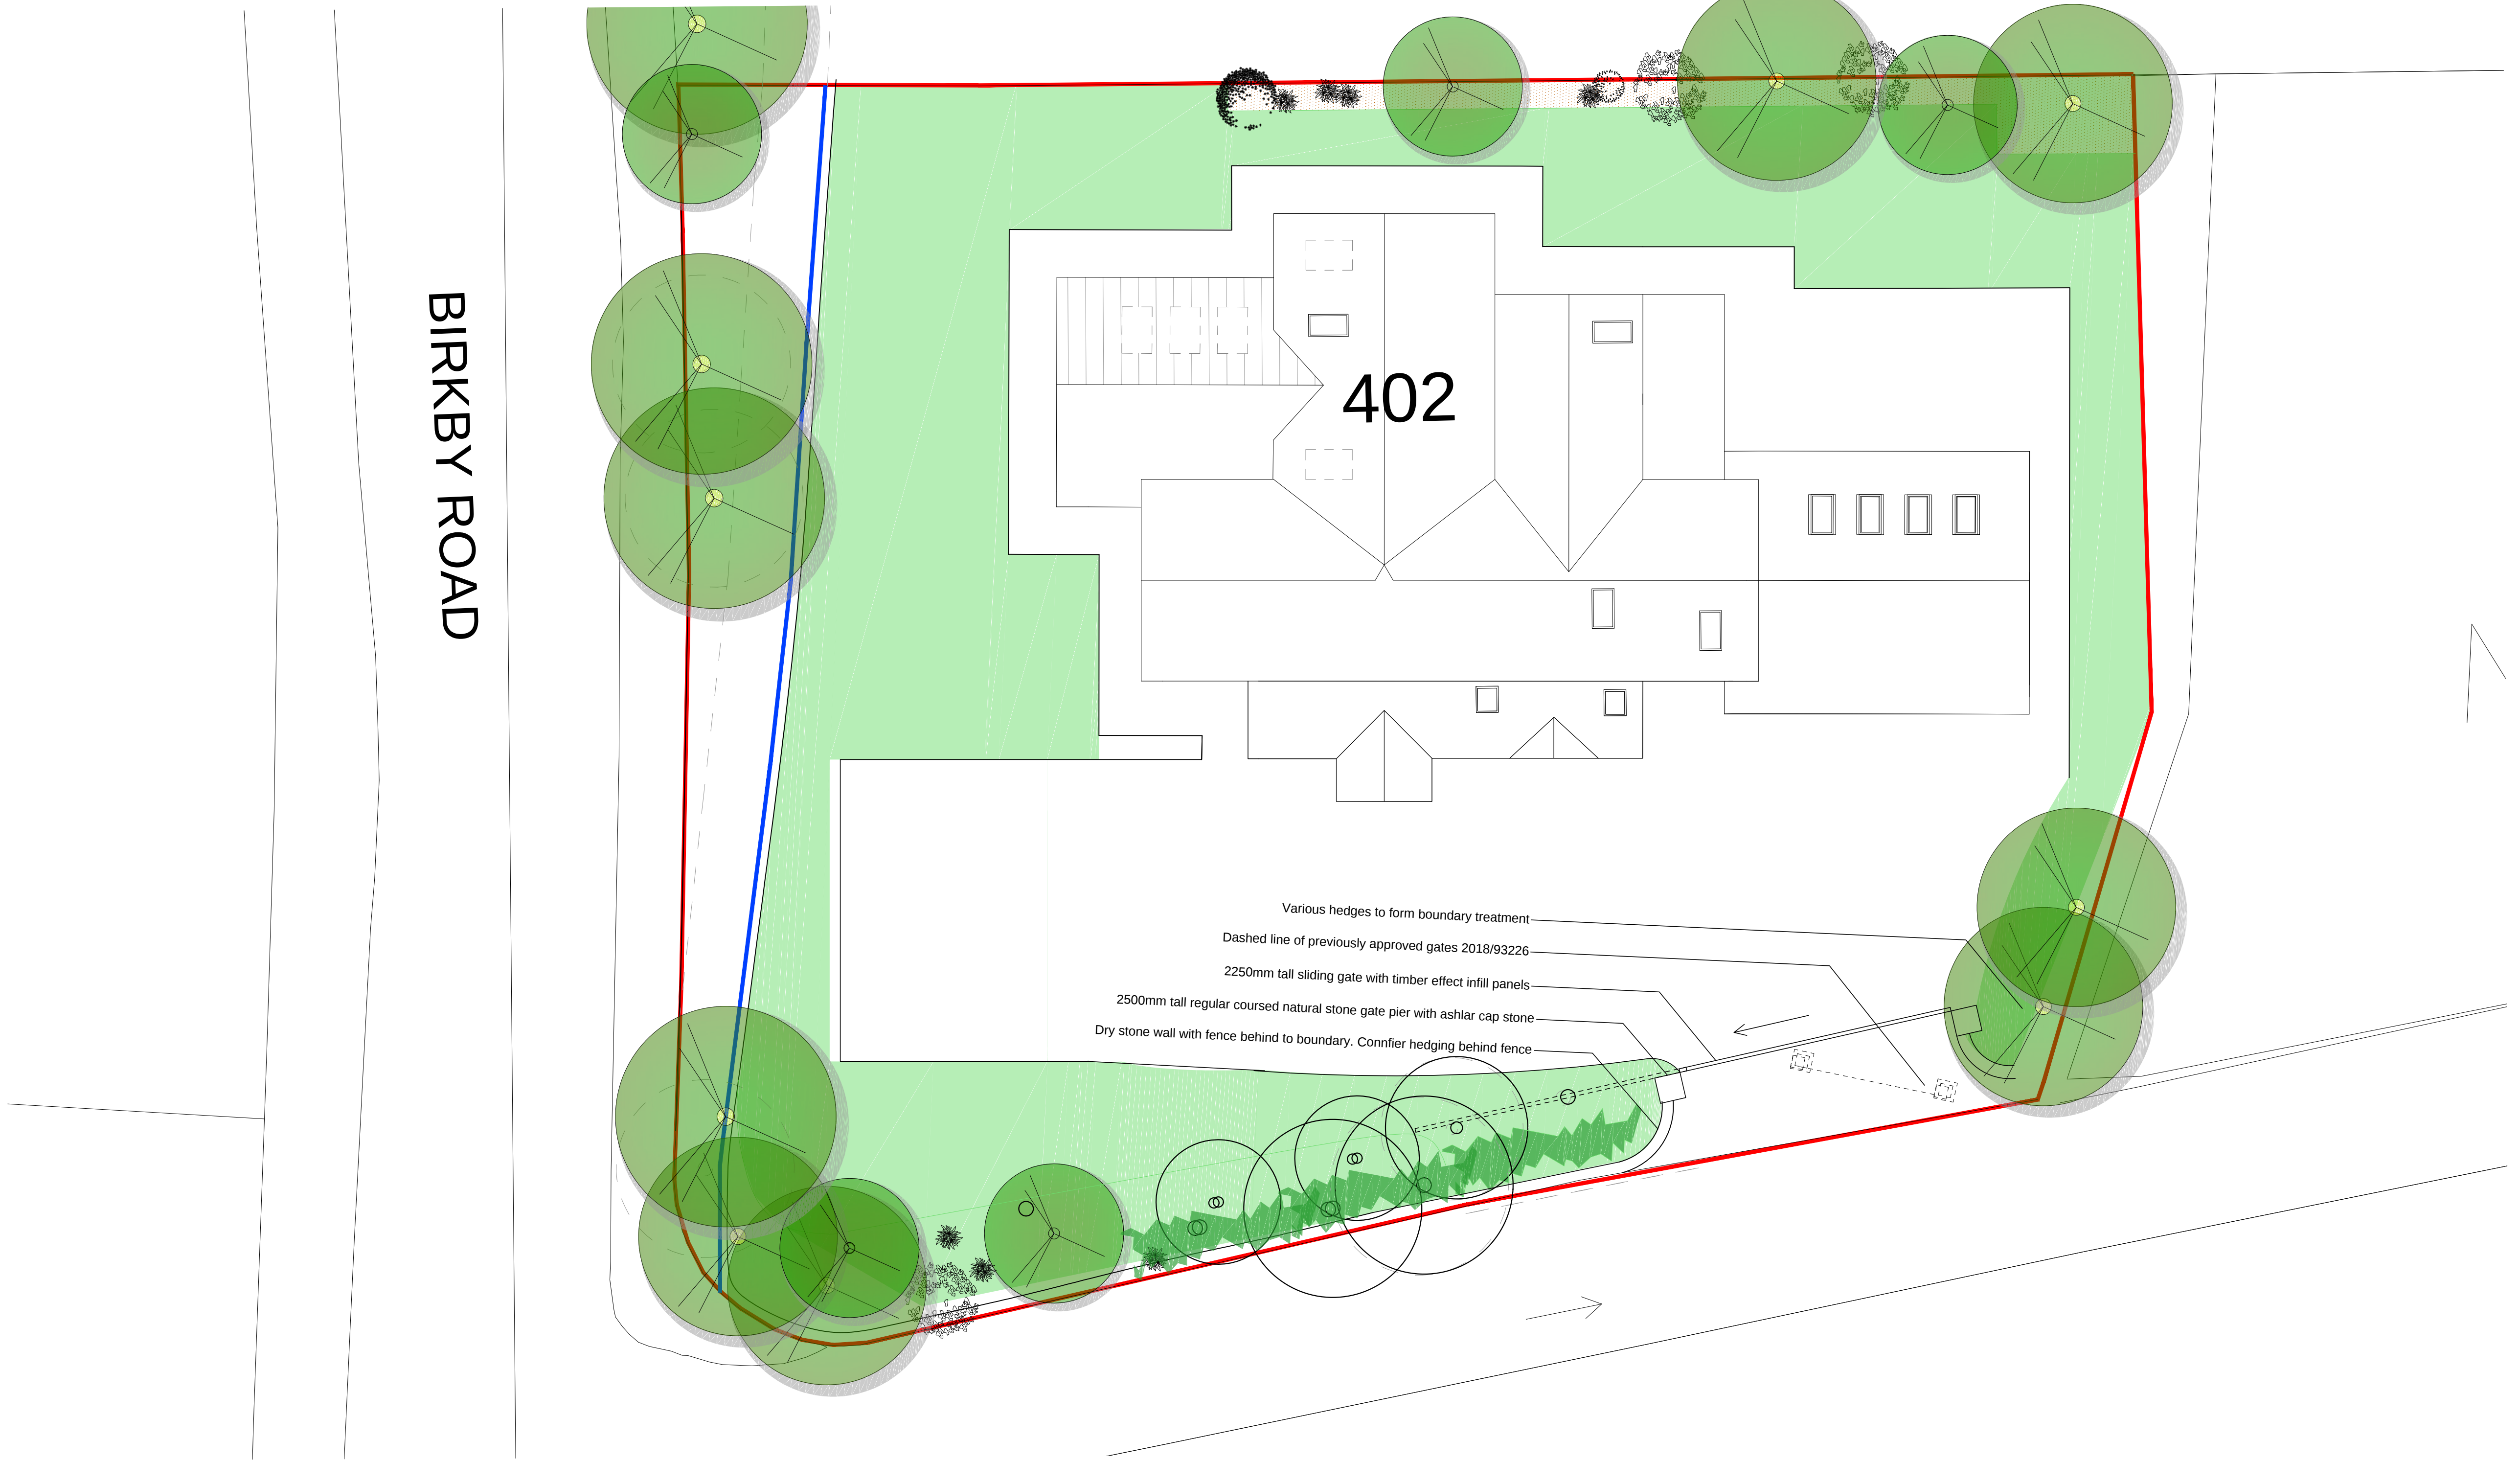

S I T E P L A N

Only figured dimensions should be used.
Scaled dimensions should be checked with the Architect.
This drawing together with the design, is the property and copyright of the Architect and must not be reproduced without written permission

PLANNING



acumen
designers & architects

acumenarchitects.co.uk 01484 546000
Headrow House, Old Leeds Road, Huddersfield, HD1 1SG

CLIENT:	
ACUMEN	
JOB TITLE:	
GATEPOSTS AT 402 BIRKBY ROAD, HUDDERSFIELD	
DRAWING TITLE:	
PROPOSED SITE PLAN & ELEVATION	
DRAWN: JF	DATE: Sep
CHECKED: JC	SCALE: 1:200 @ A1
DRAWING NUMBER:	2532 - 12