


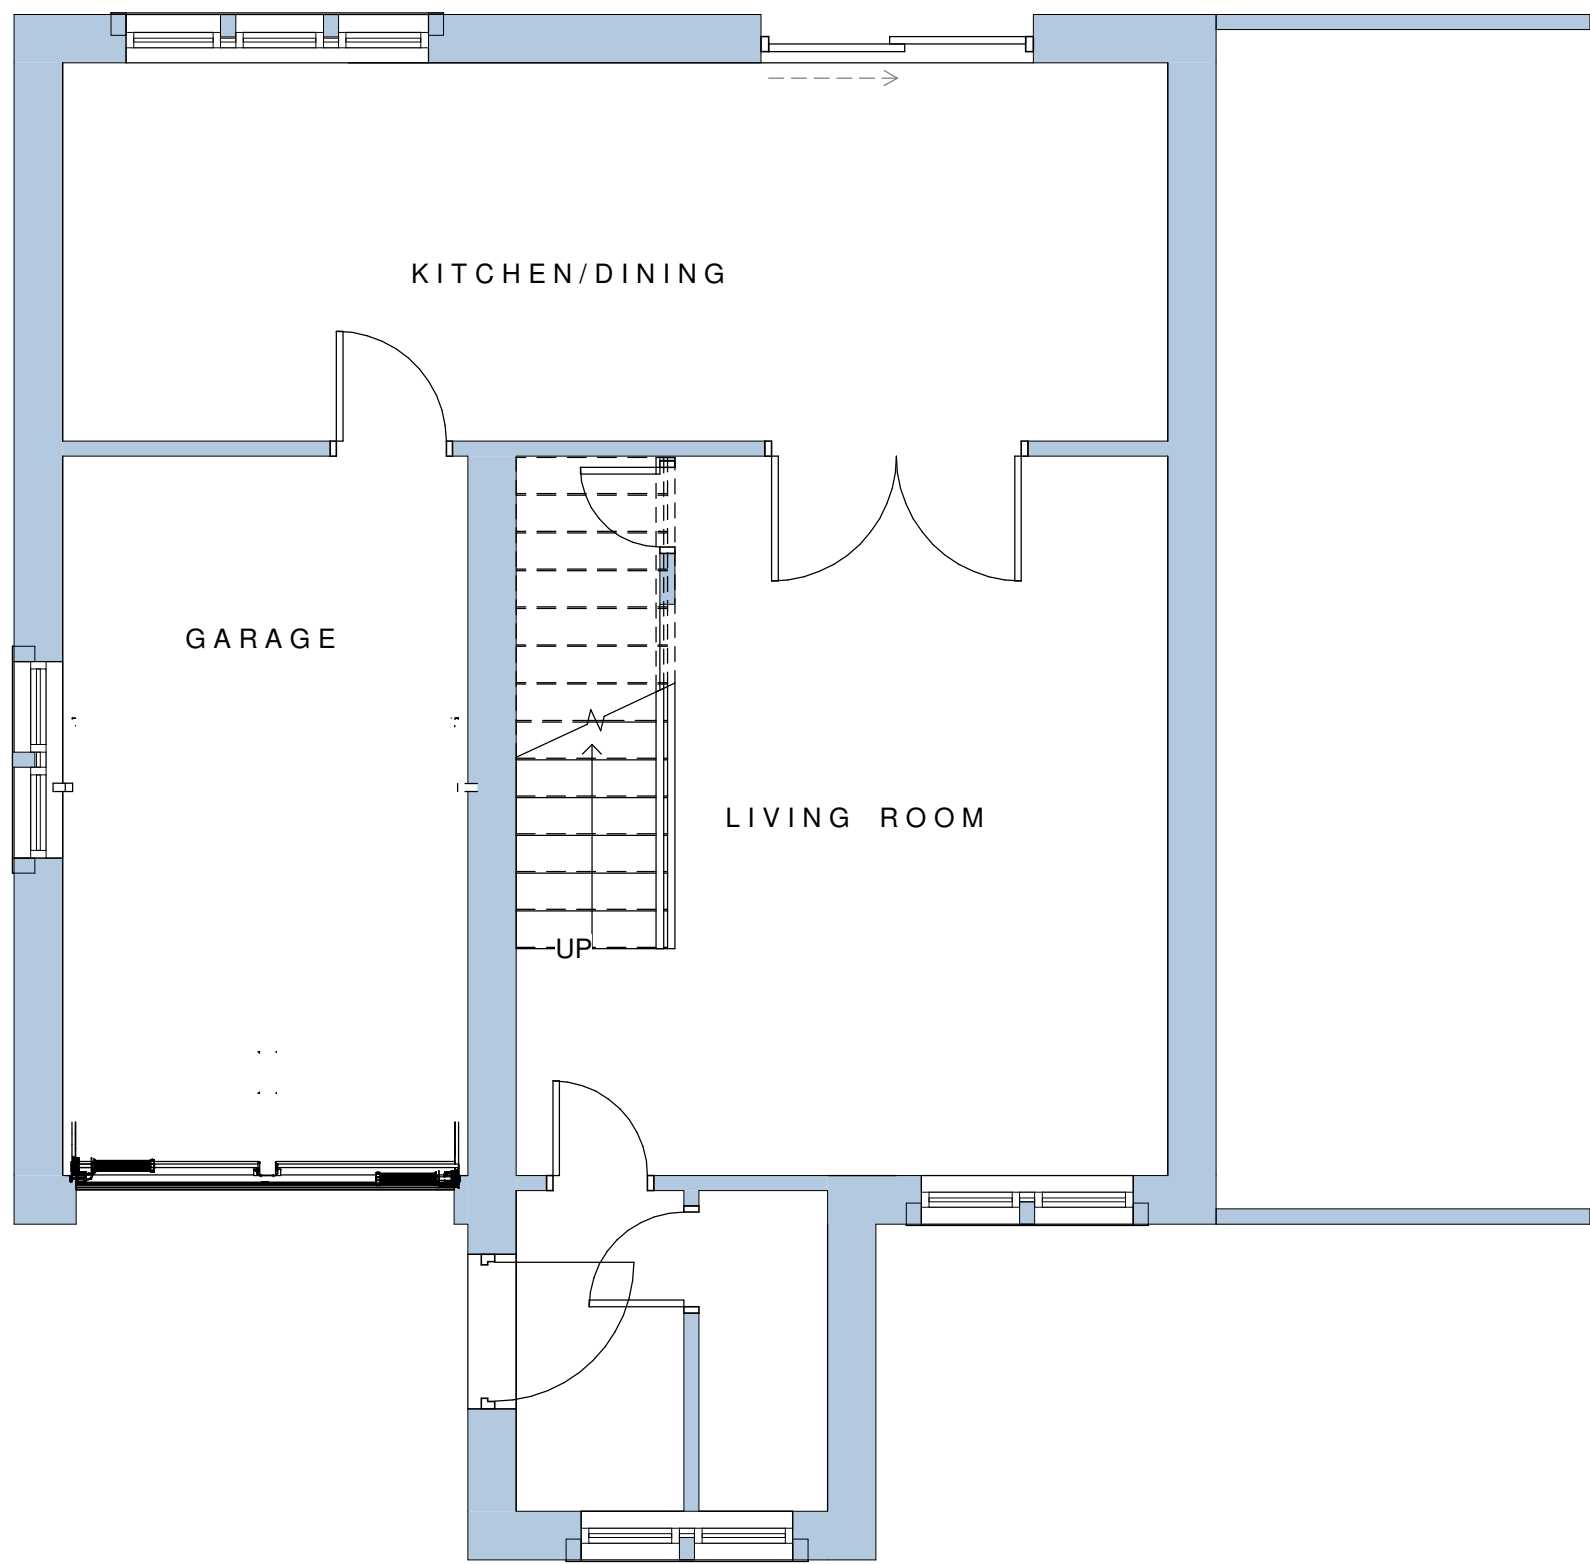

1 **Ground Floor Plan**
1 : 50



2 **Front Elevation**
1 : 100




3 **Side Elevation**
1 : 100



4 **Rear Elevation**
1 : 100

Scale @ 1:50
0 2.5 5 m

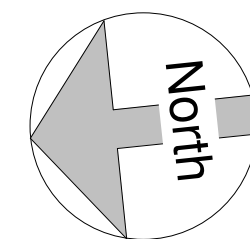

House Remodel

at 25 Deer Hill Drive
Marsden
Huddersfield
HD8 6LF

for Mr & Mrs Smith

JOE SWANNICK
86 Commercial Road, Skelmanthorpe
Huddersfield, HD8 9DS
Tel: 07568 599520
E-mail: joe.swannick@gmail.com



GA as Existing

Drawing Number

20-D04-07-2000

Drawn	Date	Suitability	Revision	Status	Scale at A1
JH	Jul 20	S2	Preliminary	As indicated	

Drawing measurements shall not be obtained by scaling. Setting out dimensions are to face of structure. Verify all dimensions prior to construction or product manufacture. Immediately report any discrepancies on this document to author. This document shall be read in conjunction with associated models, specifications and related consultants documents.