




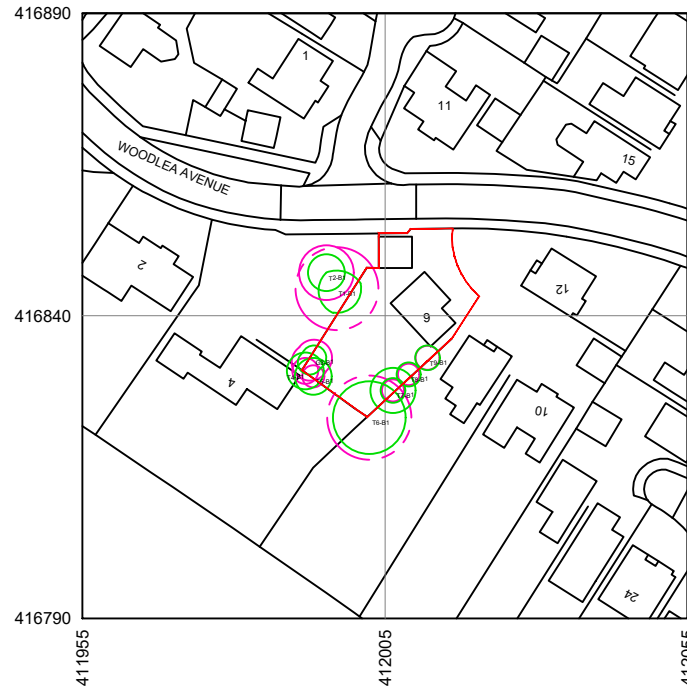


SITE LOCATION
Scale 1:1250

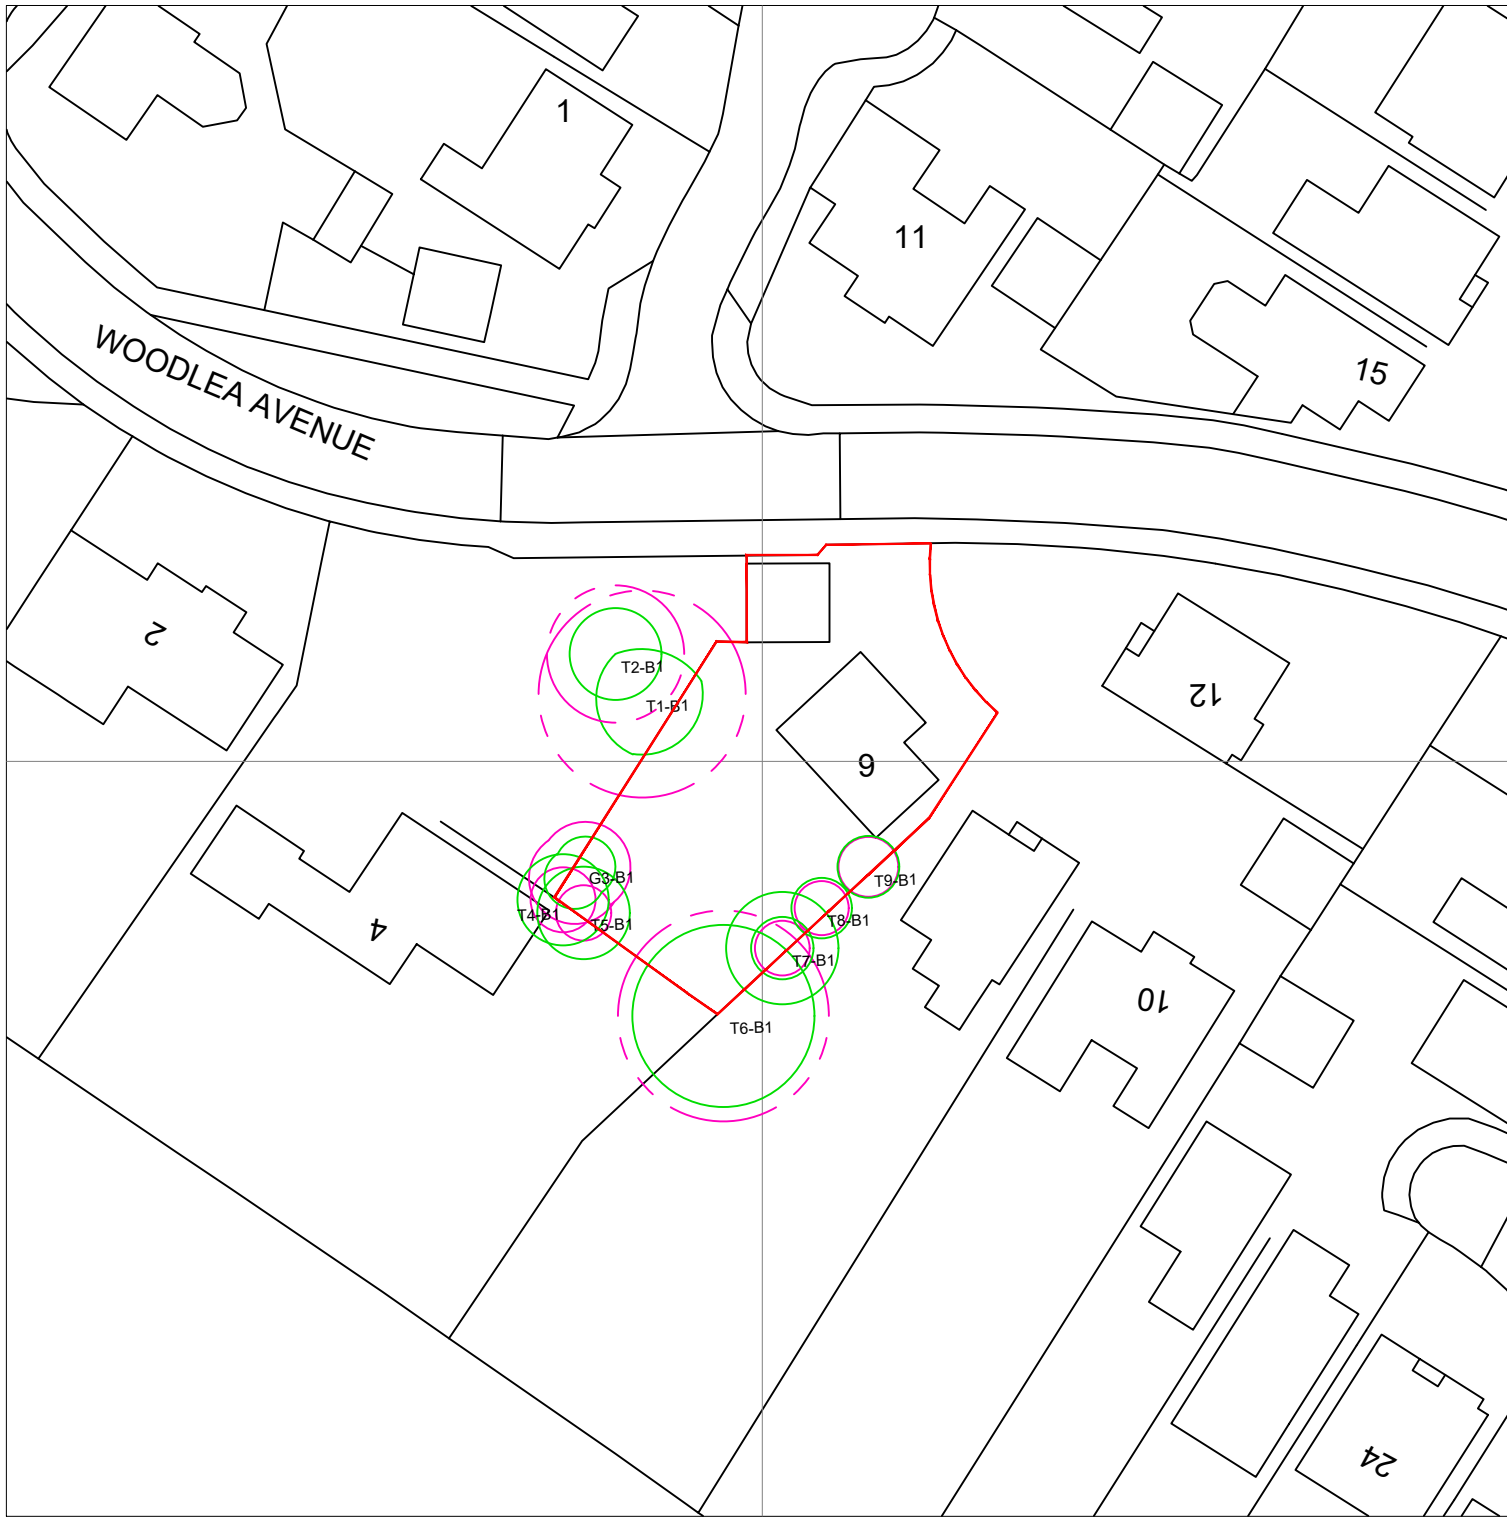

SITE LOCATION
Scale 1:500

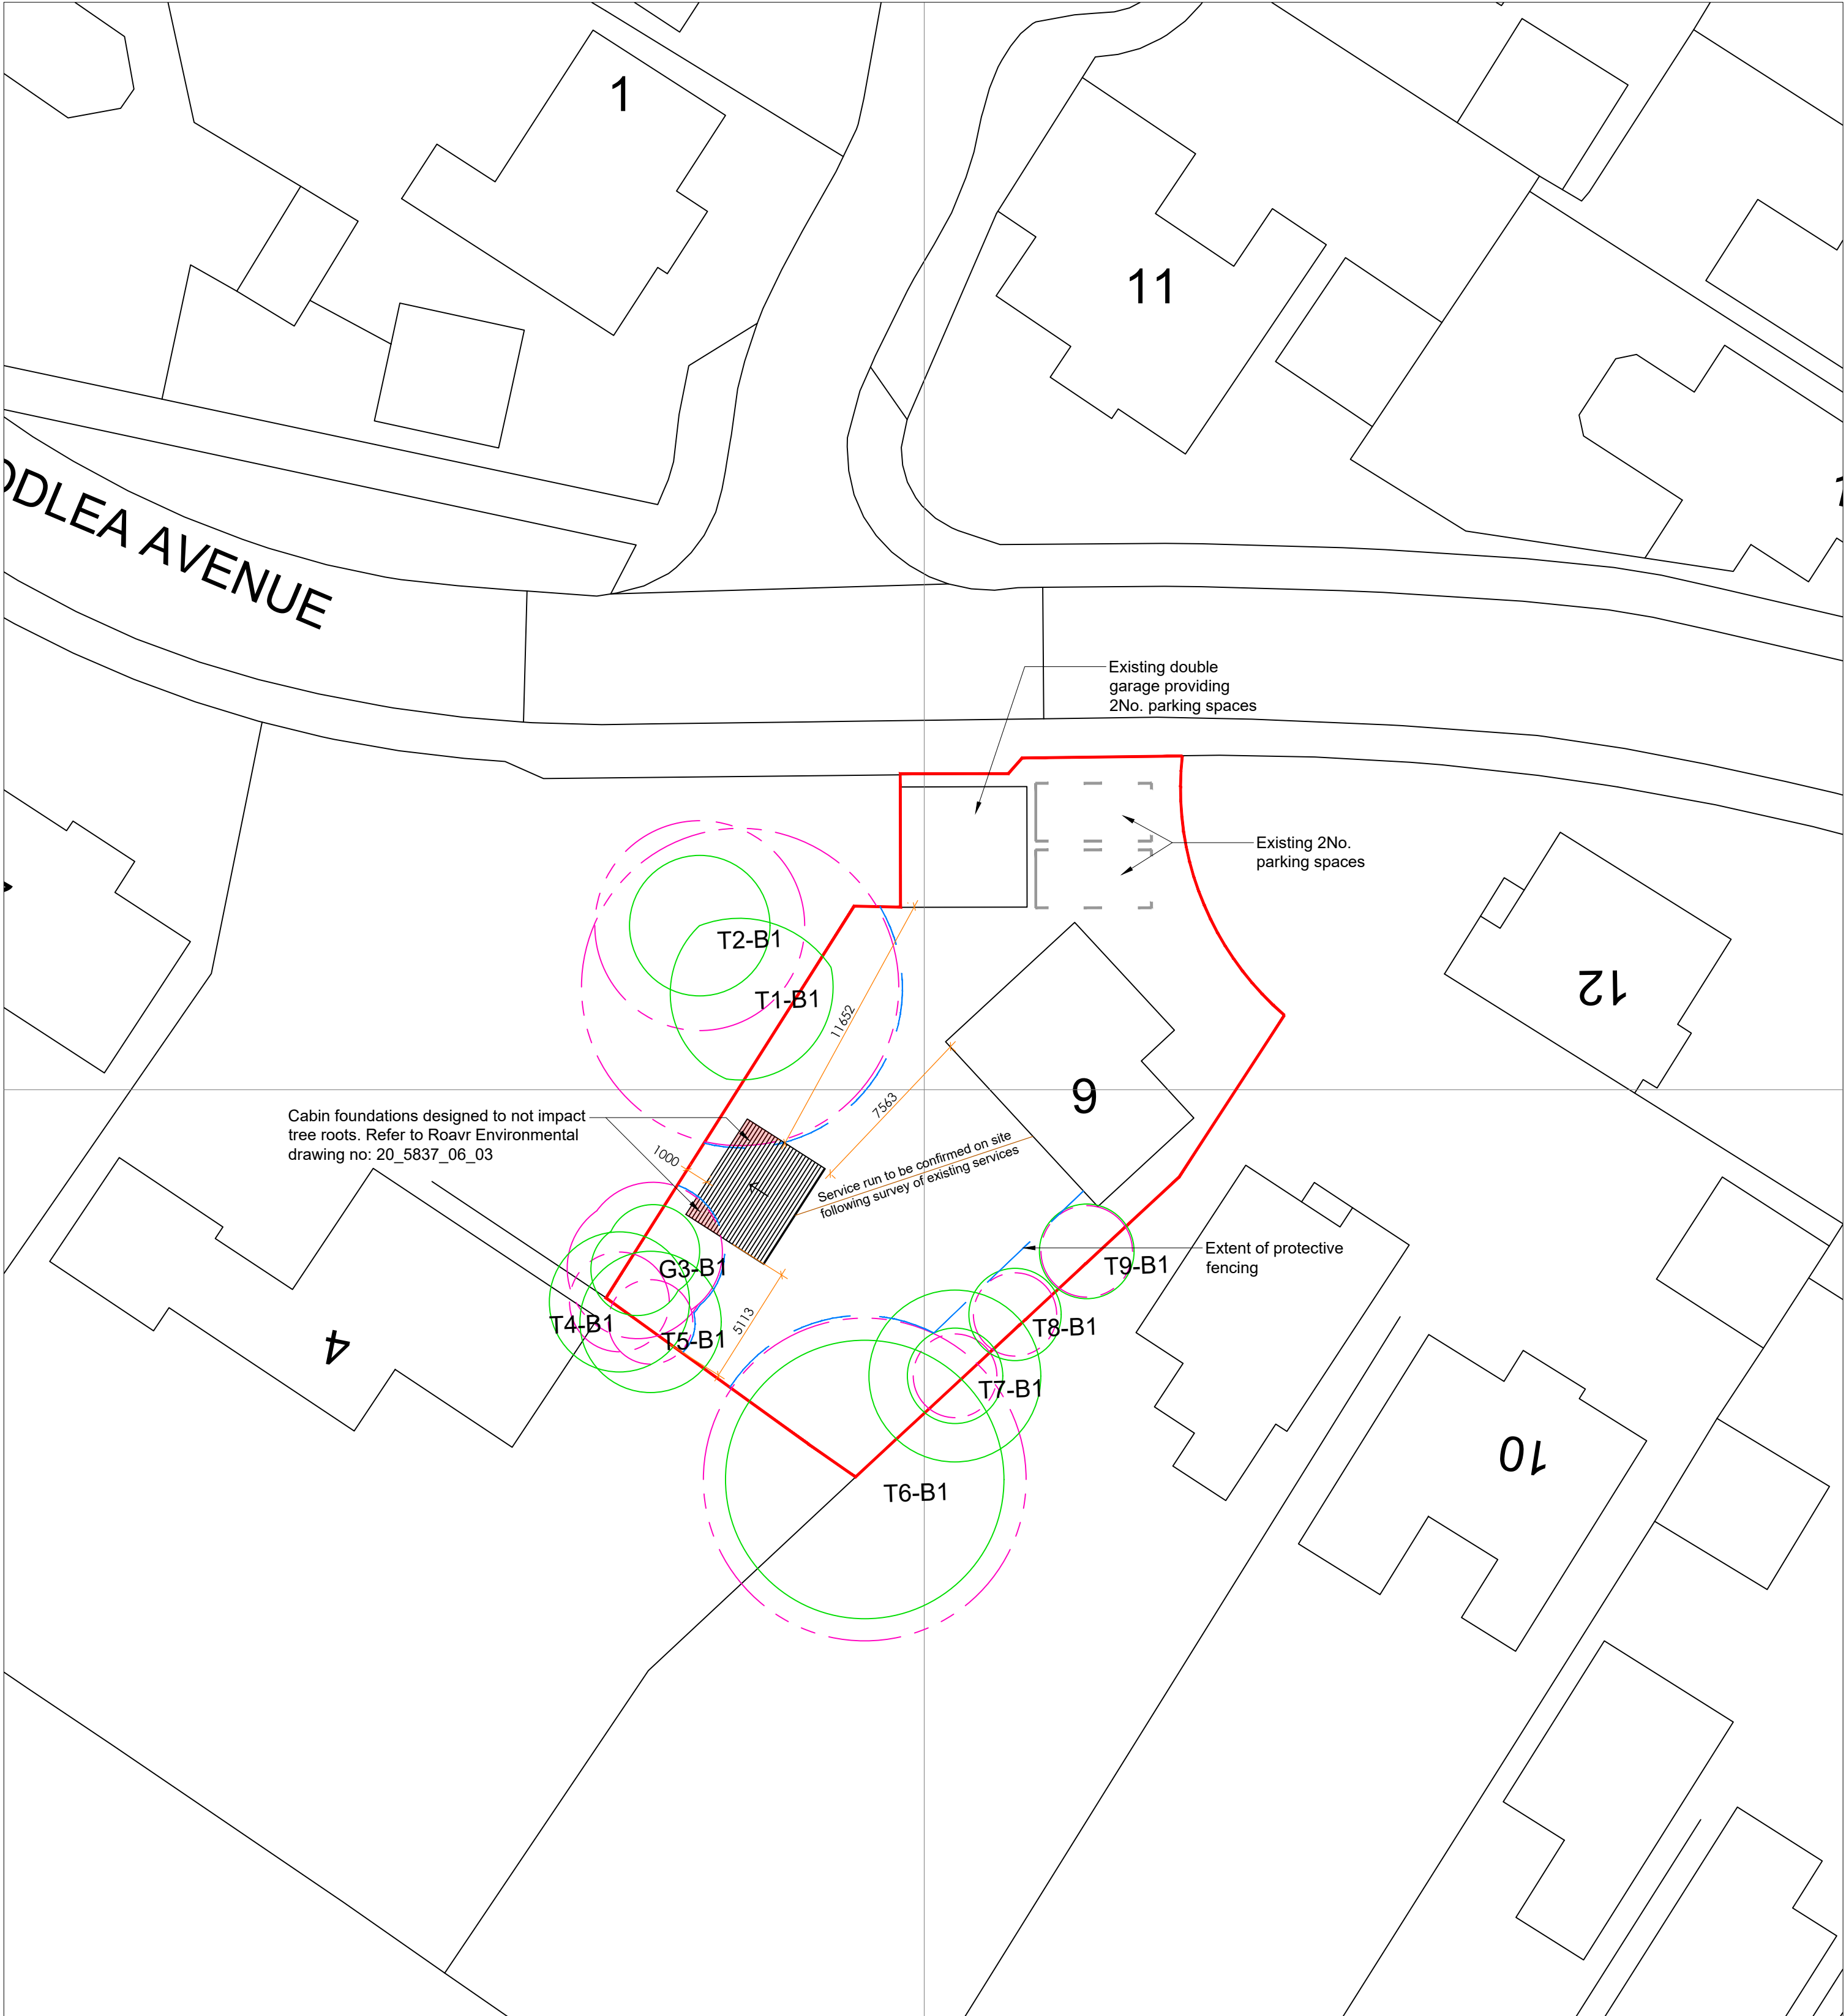

BLOCK PLAN (SHOWING PROPOSED)
Scale 1:200

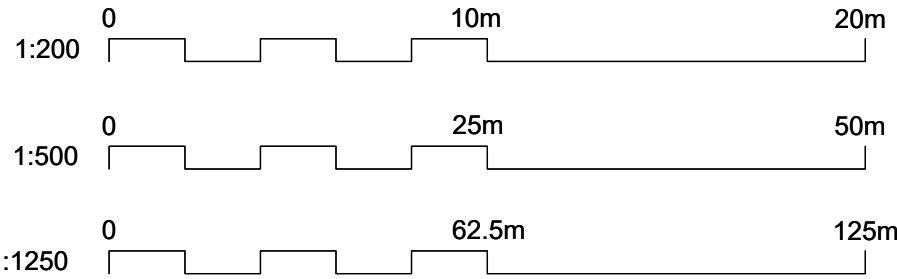

01 SITE LOCATION AND BLOCK PLAN

SCALE AS SHOWN @ A1



Salvus House, Aykley Heads,
Durham, DH1 5TS
sales@crdesignservices.co.uk
www.crdesignservices.co.uk
Tel: 0191 645 6000

NOTES:

- All dimensions to be checked on site.
- Any discrepancies to be reported back to CR Design Services.

OS Map Licence
OS Map data supplied by Copla Ltd., trading as
UKPlanningMaps.com a licensed Ordnance Survey partner
(100054135). Data licenced for 1 year, expiring 23 June
2021. Unique plan reference: v1c/470724/638751

— Land within application boundary

Rev.	Date	Description
B	22.09.20	Parking added to Block Plan.
A	02.07.20	Boundary line updated.

DRAWING NO	DATE	DRAWING	PROJECT
1271-01	23.06.20	SITE LOCATION AND BLOCK PLAN	6 WOODLEA AVENUE
DRAWN	SCALE		
GH	AS SHOWN @ A1		

02 PROPOSED FLOOR PLAN AND ELEVATIONS
SCALE 1:50 @ A1

CRDesignServices


Salvus House, Aykley Heads,
Durham, DH1 5TS
sales@crdesignservices.co.uk
www.crdesignservices.co.uk
Tel: 0191 645 6000

NOTES:

- All dimensions to be checked on site.
- Any discrepancies to be reported back to CR Design Services.


Rev.	Date	Description
------	------	-------------

DRAWING NO	DATE	DRAWING	PROJECT
1271-02	24.06.20	PROPOSED FLOOR PLAN AND ELEVATIONS	6 WOODLEA AVENUE
DRAWN	SCALE		
GH	1:50 @ A1		

 


Grained effect wood composite encapsulated in a co-extruded high polymer skin. Colour to be specified by client.


Cabin foundations to be micro screws.

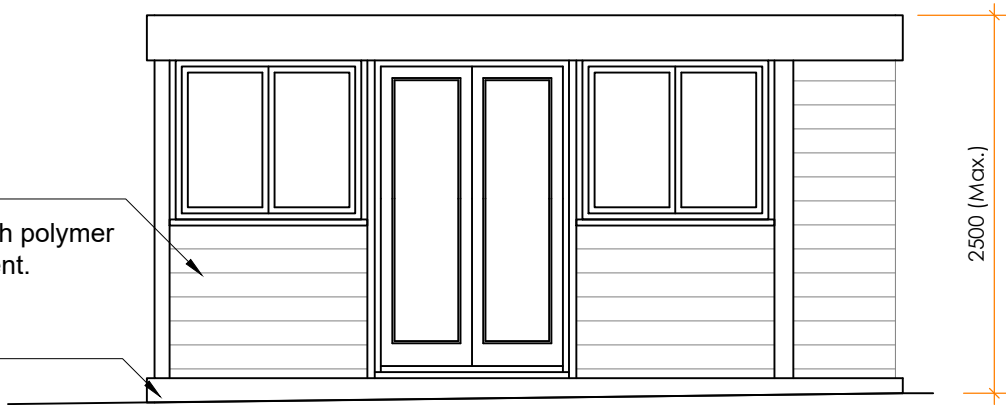


PROPOSED FRONT ELEVATION

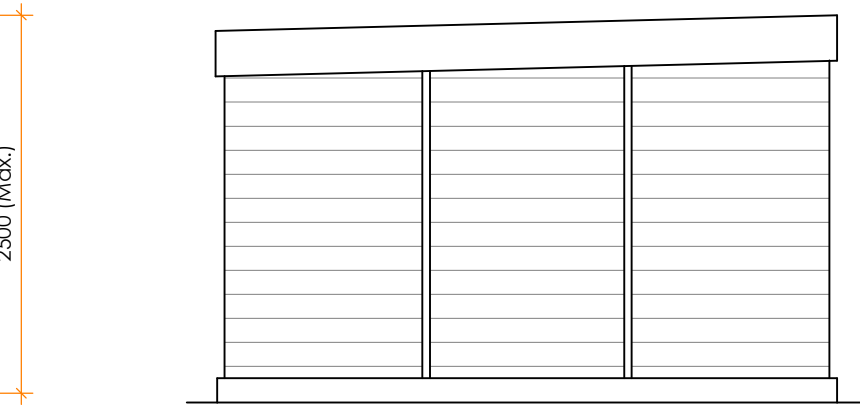


PROPOSED SIDE ELEVATION

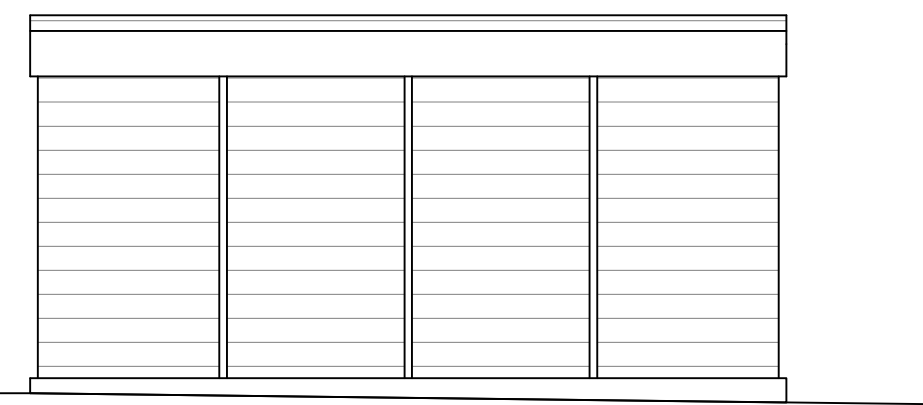


PROPOSED REAR ELEVATION

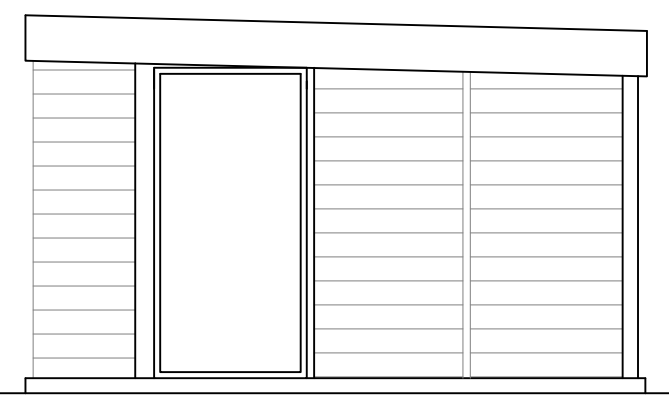

PROPOSED SIDE ELEVATION

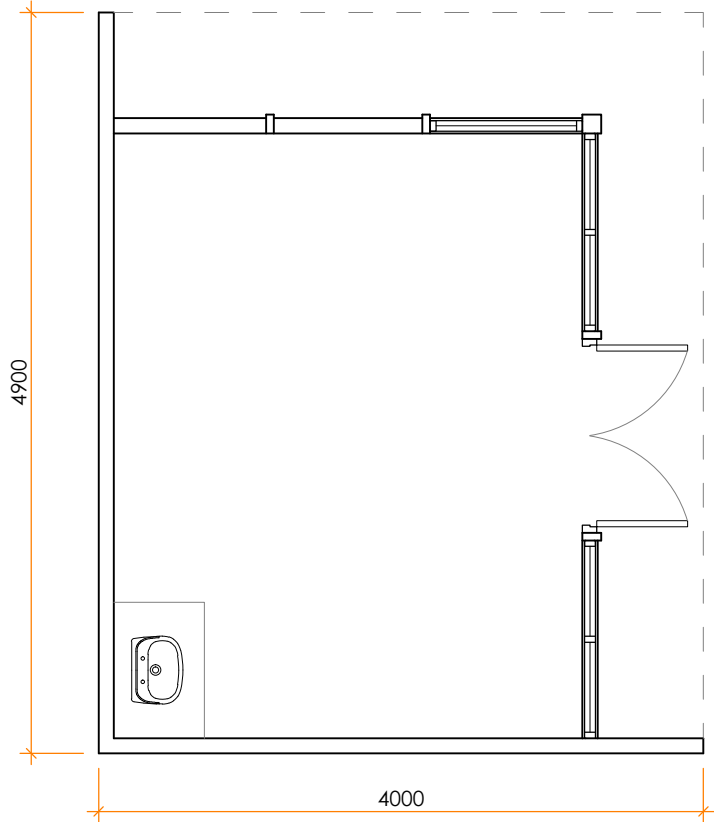

PROPOSED GROUND FLOOR PLAN

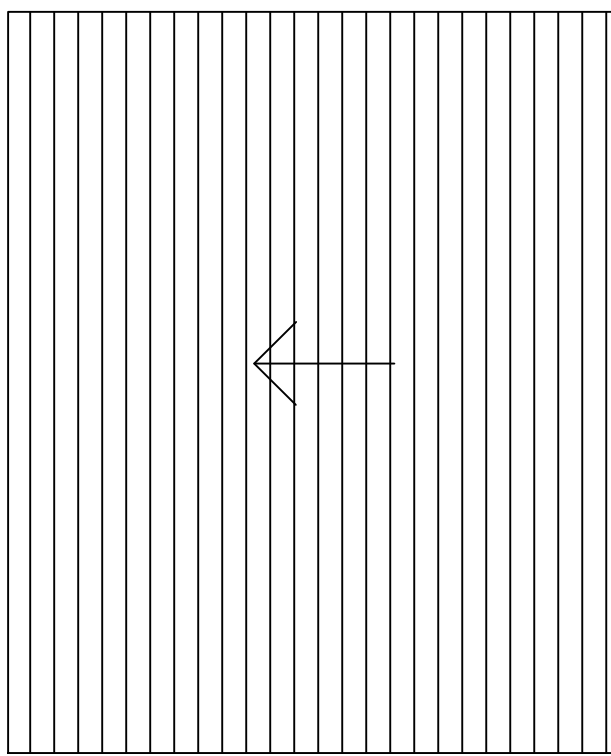

PROPOSED ROOF PLAN