




Existing West Elevation 1:100




Existing South Elevation 1:100




Existing East Elevation 1:100

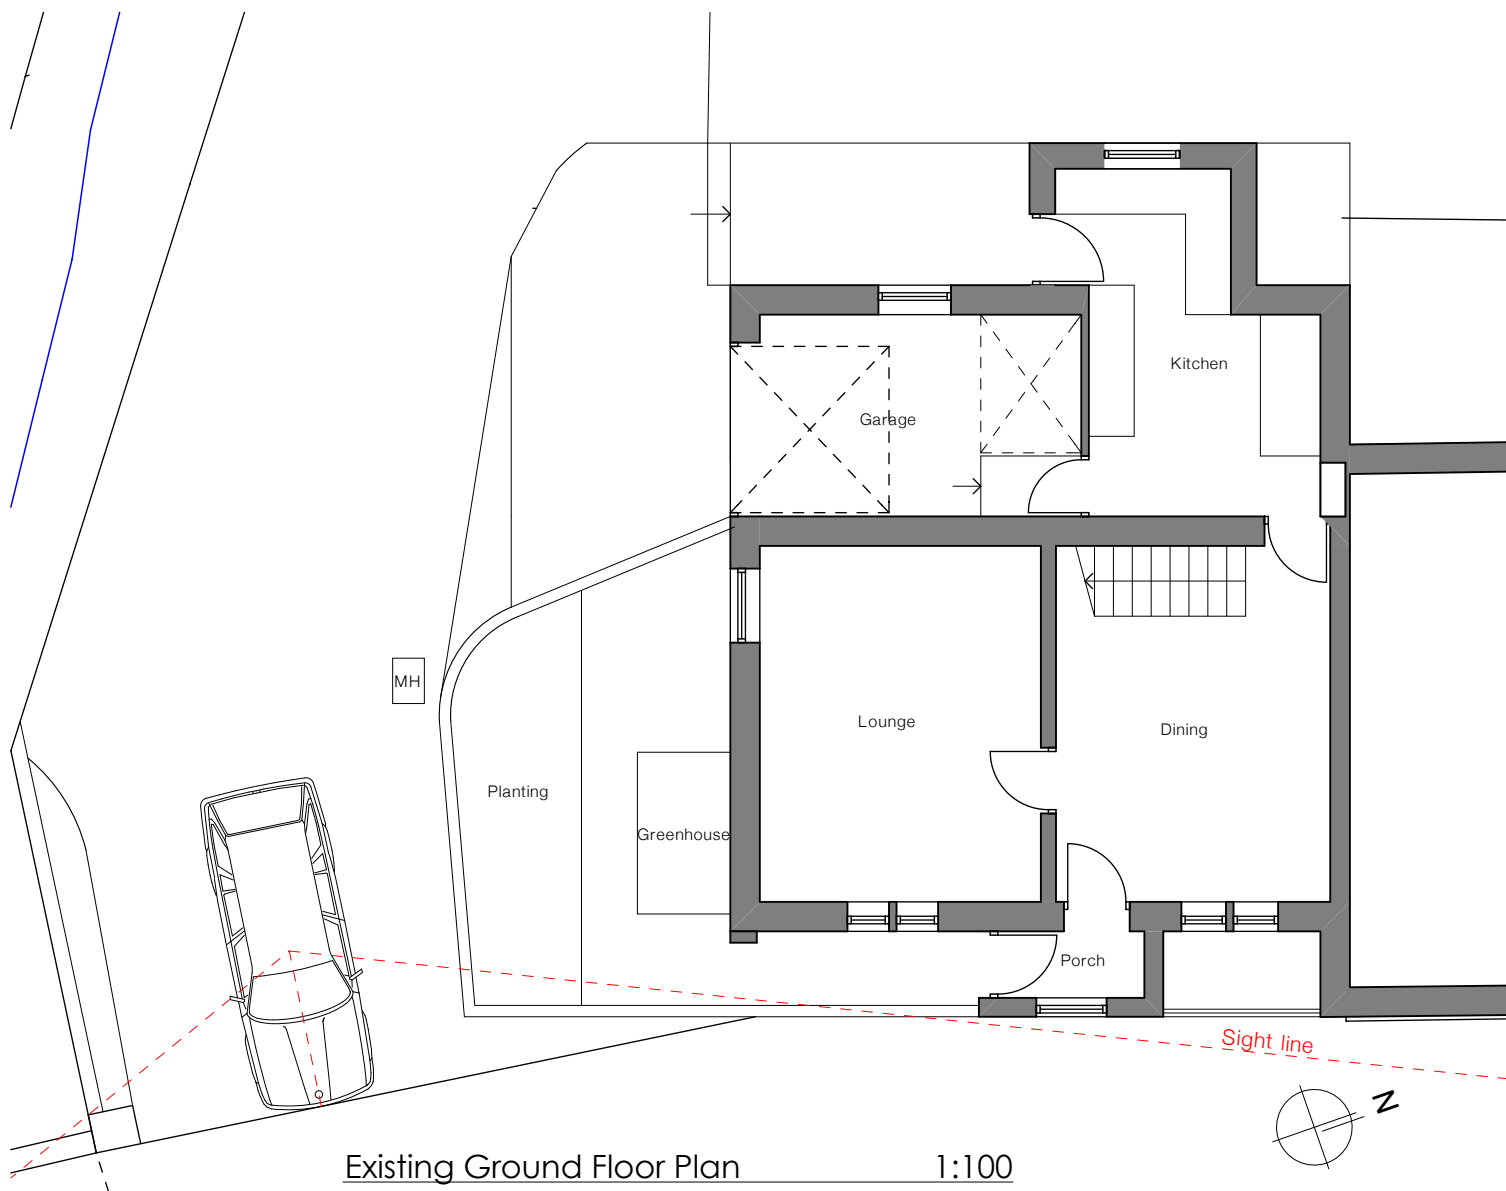

Existing Ground Floor Plan 1:100

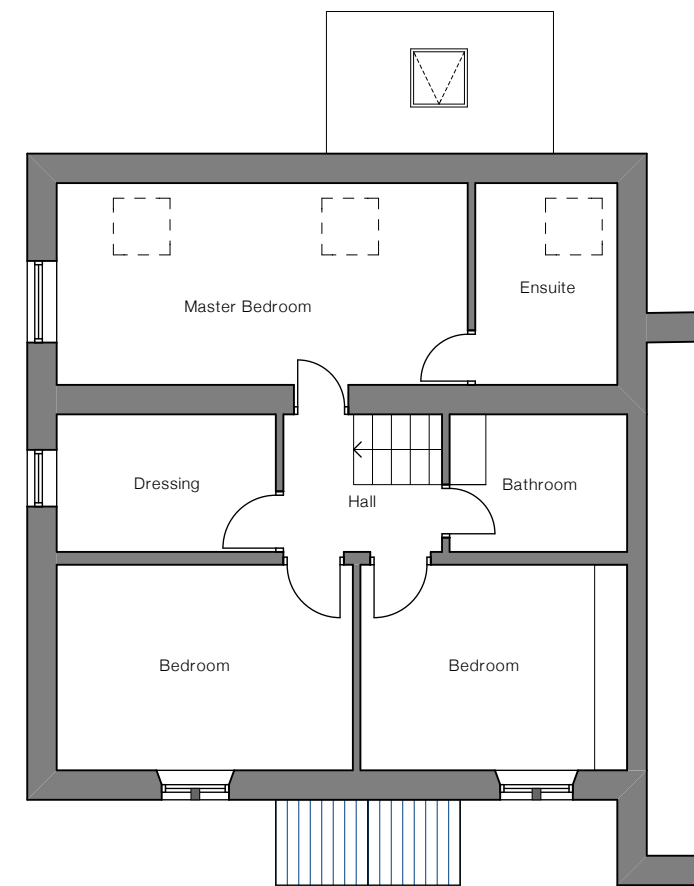

Existing First Floor 1:100

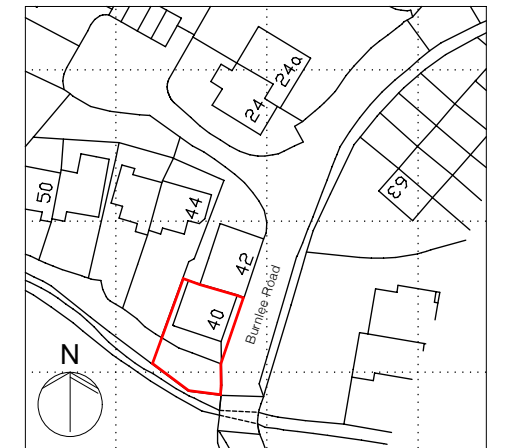

Site Location Plan 1:1250

Rev	Date
Drawing Existing Plans and Elevations	
Drawing no:	Rev Date Scale @ A3
0127/2020 - 01	Oct 20 1:100 / 1:1250
Client Adele Holroyd	
Job title Side Extension to Existing Dwelling, 40 Burnlee Road, Holmfirth, HD92PS	