




1:100

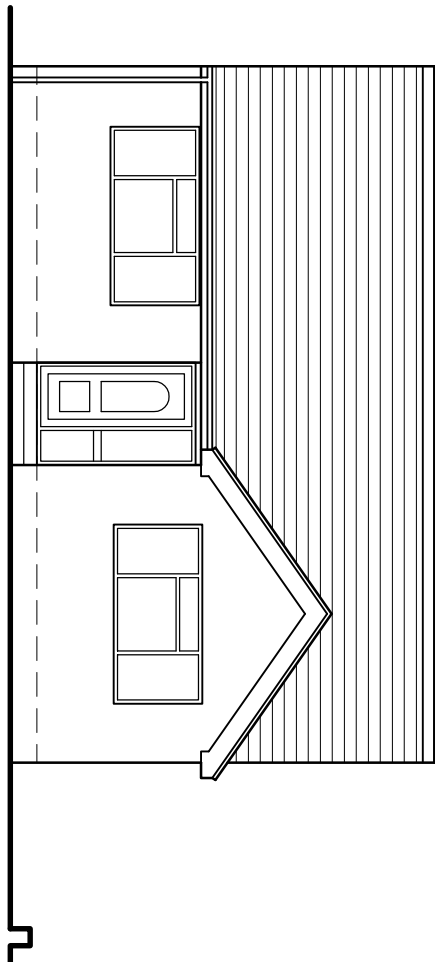


Front Elevation

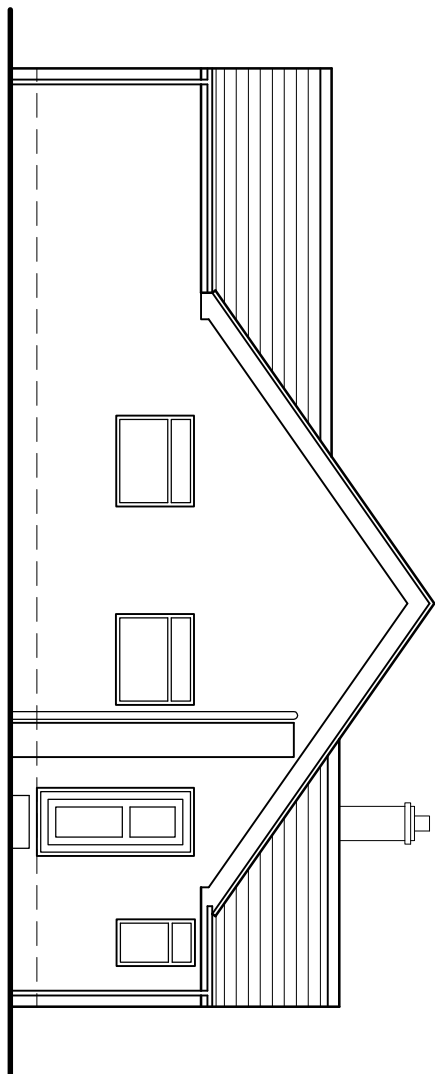


Side Elevation

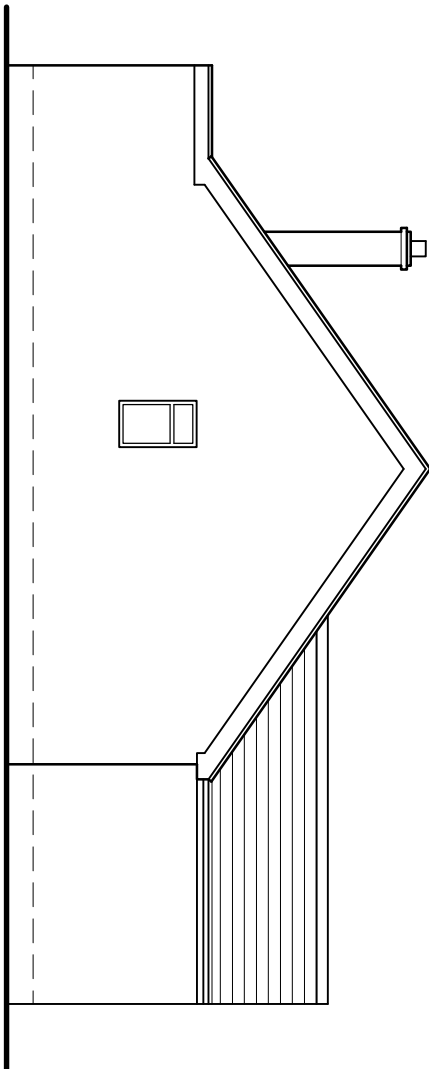

Side Elevation

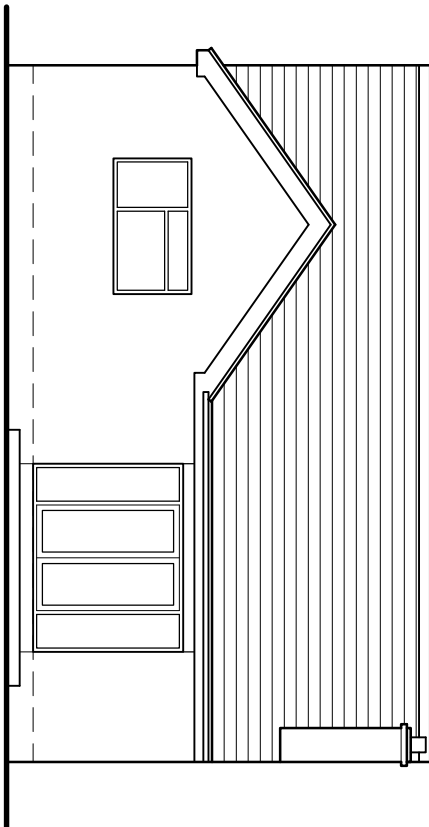

Rear Elevation

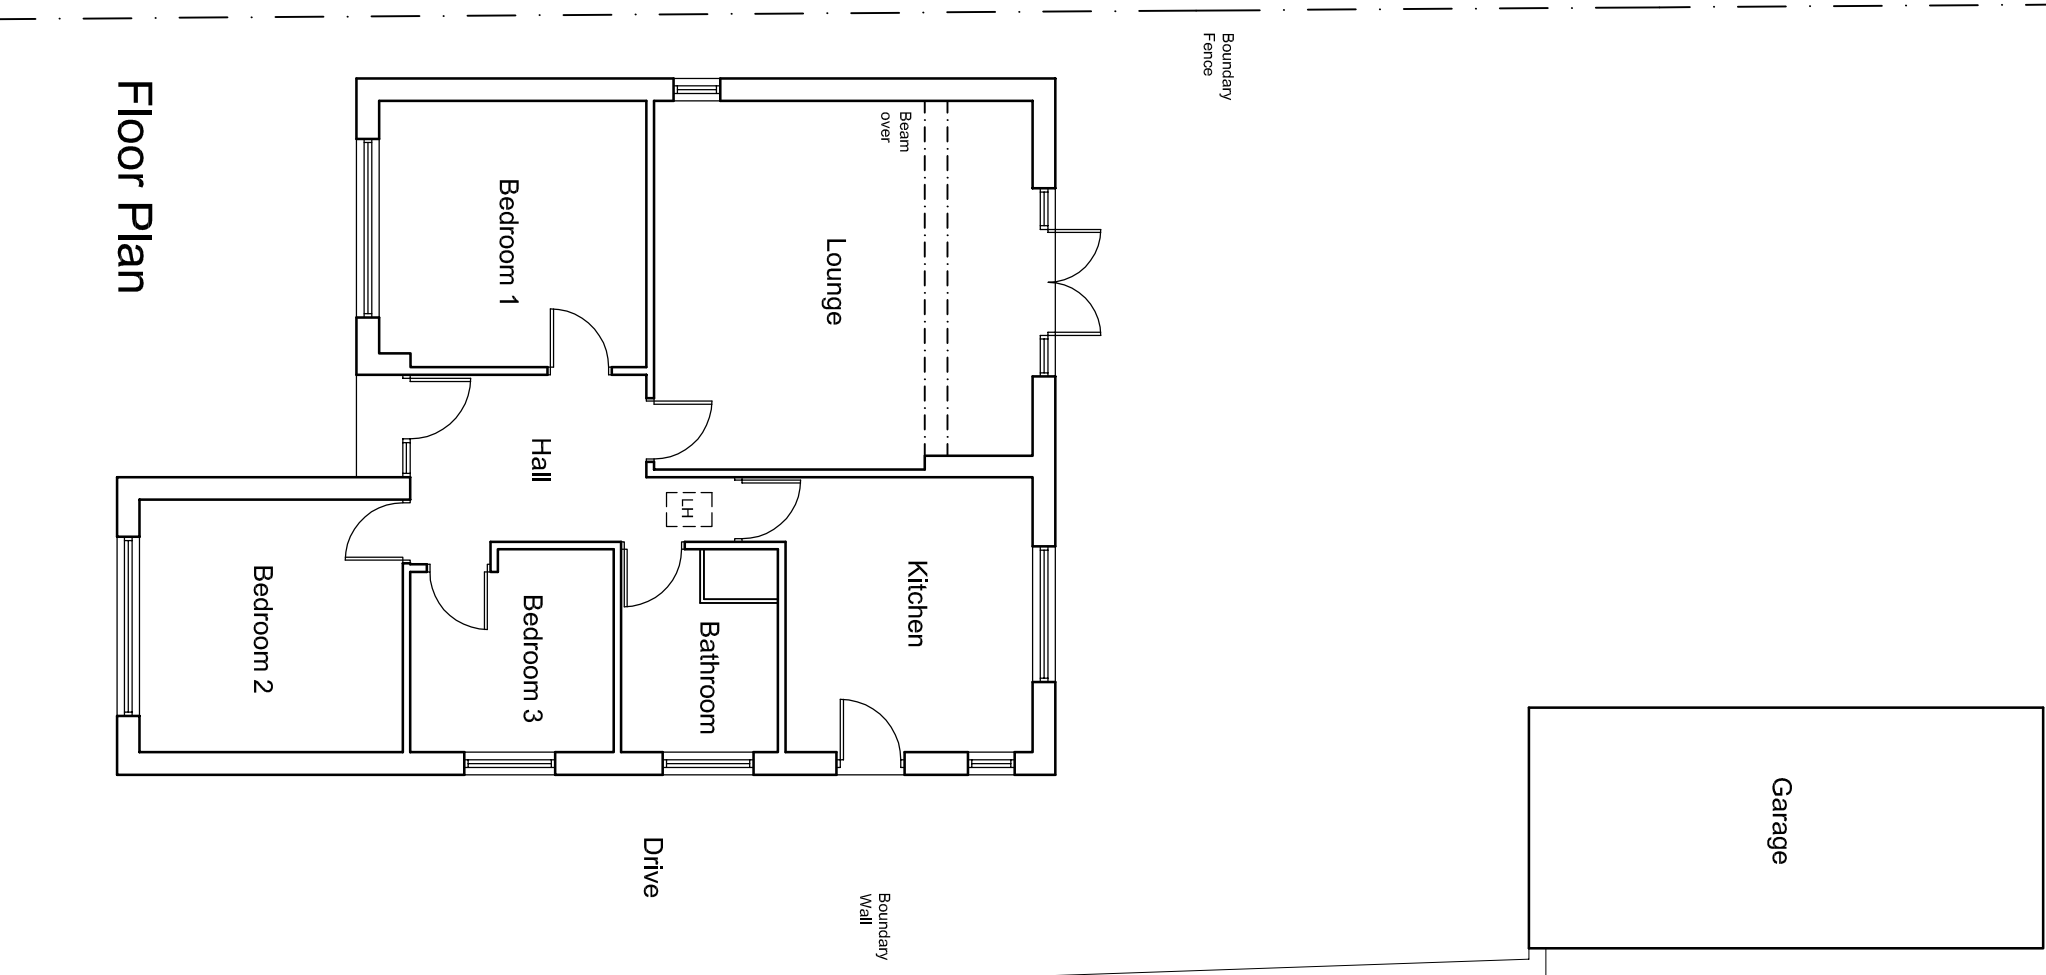

Floor Plan

ARCHITECTURE | PLANNING | DESIGN

Maikin Farm
Brow Lane
Holmfirth
HD9 2RJ
07946872499
paul@paulmatthewsarchitectural.co.uk
www.paulmatthewsarchitectural.co.uk

Company Registration Number: 09898149 – Company
Registered in England and Wales

Project

Erection of Single Storey Rear Extension and
Internal Alterations at 29 Marten Drive, Netherton,
Huddersfield, HD4 7JX
Client

Mr Steven Mitchell

Drawing Title/Issue

Existing Plans and Elevations

scale	date	sheet size	dwg. no.
1:100	08/2020	A2	20/565/03

