




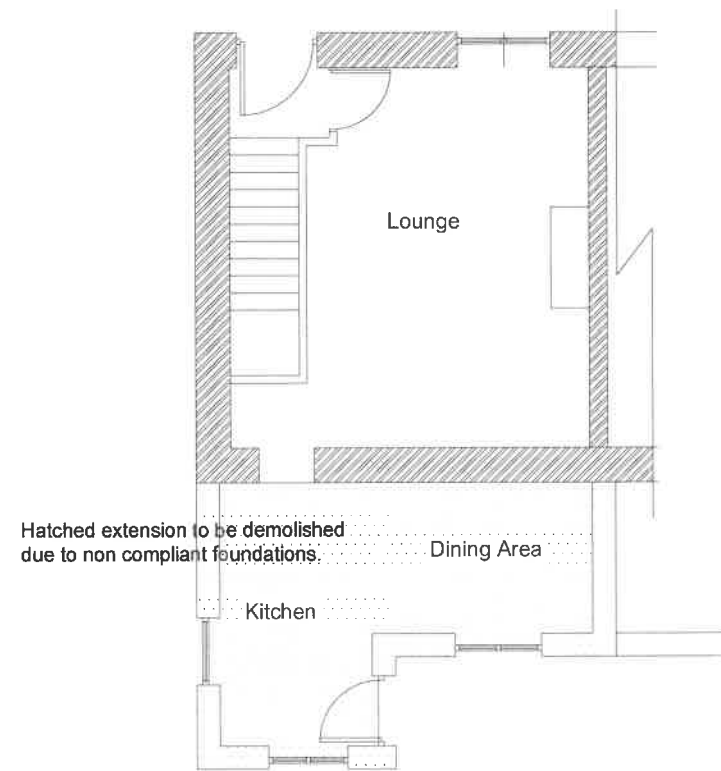


Existing Ground Floor Plan

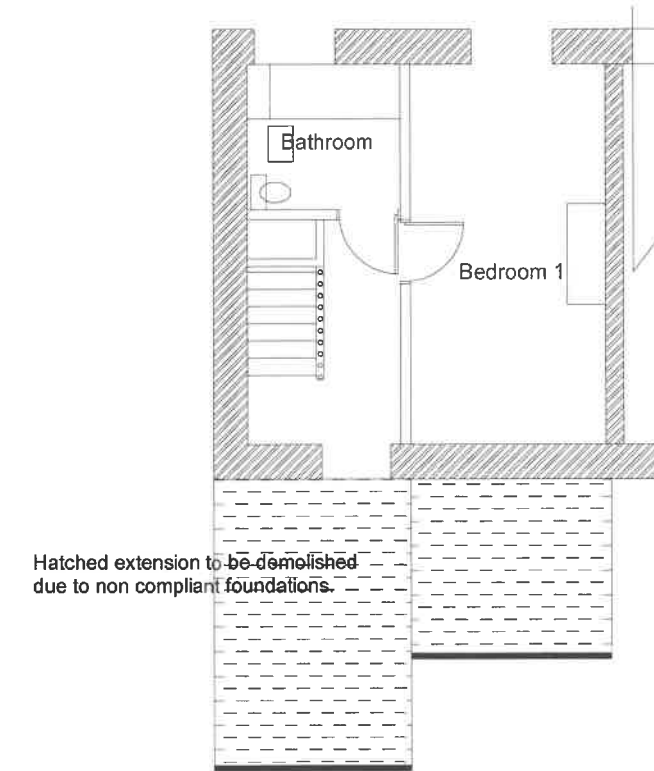


Existing First Floor Plan

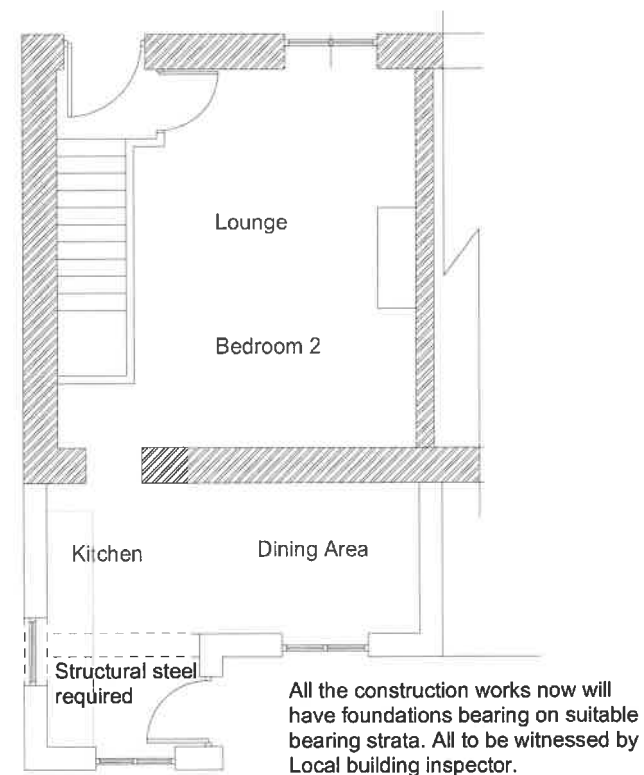

Proposed Ground Floor Plan

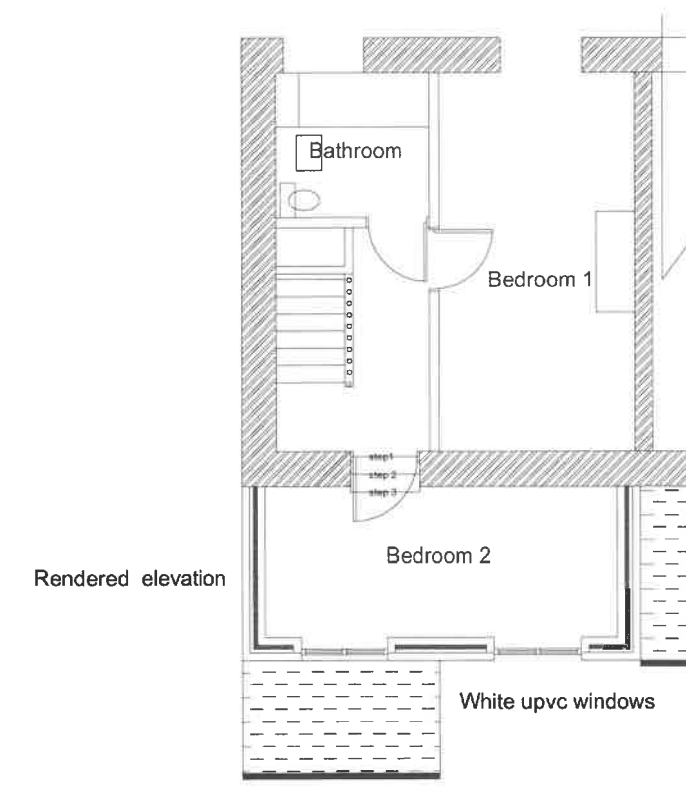

Proposed First Floor Plan

 

J Slack
28 Shop Lane
Kirkheaton
HD5 0DB

Date March 2019
Dwn By

Dwg no 01

Scale 1:100 @ A3