

THIS DRAWING AND CAD DATA THEREIN IS PROTECTED BY COPYRIGHT AND MUST NOT BE COPIED OR REPRODUCED WITHOUT THE WRITTEN CONSENT OF OWLarchitecture.com




Window Schedule Structural Opening			
Mark	Description	Type	Level
W141	Type A	1135w1135h	15 1st Floor Screed Finish
W114	Type B High Level	2410w460h	10 Grd Floor Screed Finish
W115	Type B High Level	2410w460h	10 Grd Floor Screed Finish
W125	Type B High Level	2410w460h	10 Grd Floor Screed Finish
W126	Type B High Level	2410w460h	10 Grd Floor Screed Finish
W128	Type B High Level	2410w460h	10 Grd Floor Screed Finish
W129	Type B High Level	2410w460h	10 Grd Floor Screed Finish
W143	Type B High Level	2410w460h	15 1st Floor Screed Finish
W144	Type B High Level	2410w460h	15 1st Floor Screed Finish
W107	Type C Canteen	2410w1135h	15 1st Floor Screed Finish
W108	Type C Canteen	2410w1135h	15 1st Floor Screed Finish
W109	Type C Canteen	2410w1135h	15 1st Floor Screed Finish
W110	Type C Canteen	2410w1135h	15 1st Floor Screed Finish
W142	Type C Canteen	2410w1135h	15 1st Floor Screed Finish
W112	Type V Vertical	610w2110h	15 1st Floor Screed Finish
W113	Type V Vertical	610w2110h	15 1st Floor Screed Finish
W127	Type V Vertical	610w2110h	10 Grd Floor Screed Finish
W133	Type V Vertical	610w2110h	10 Grd Floor Screed Finish
W136	Type V Vertical	610w2110h	10 Grd Floor Screed Finish
W139	Type V Vertical	610w2110h	10 Grd Floor Screed Finish
W140	Type V Vertical	610w2110h	10 Grd Floor Screed Finish

External Door Schedule- Structural Openings			
Mark	Description	Type	Level
ExDr001	Venlo Entrance Door	1135x2110 mm	10 Grd Floor Screed Finish

1 External Window & Door Types

1 : 100

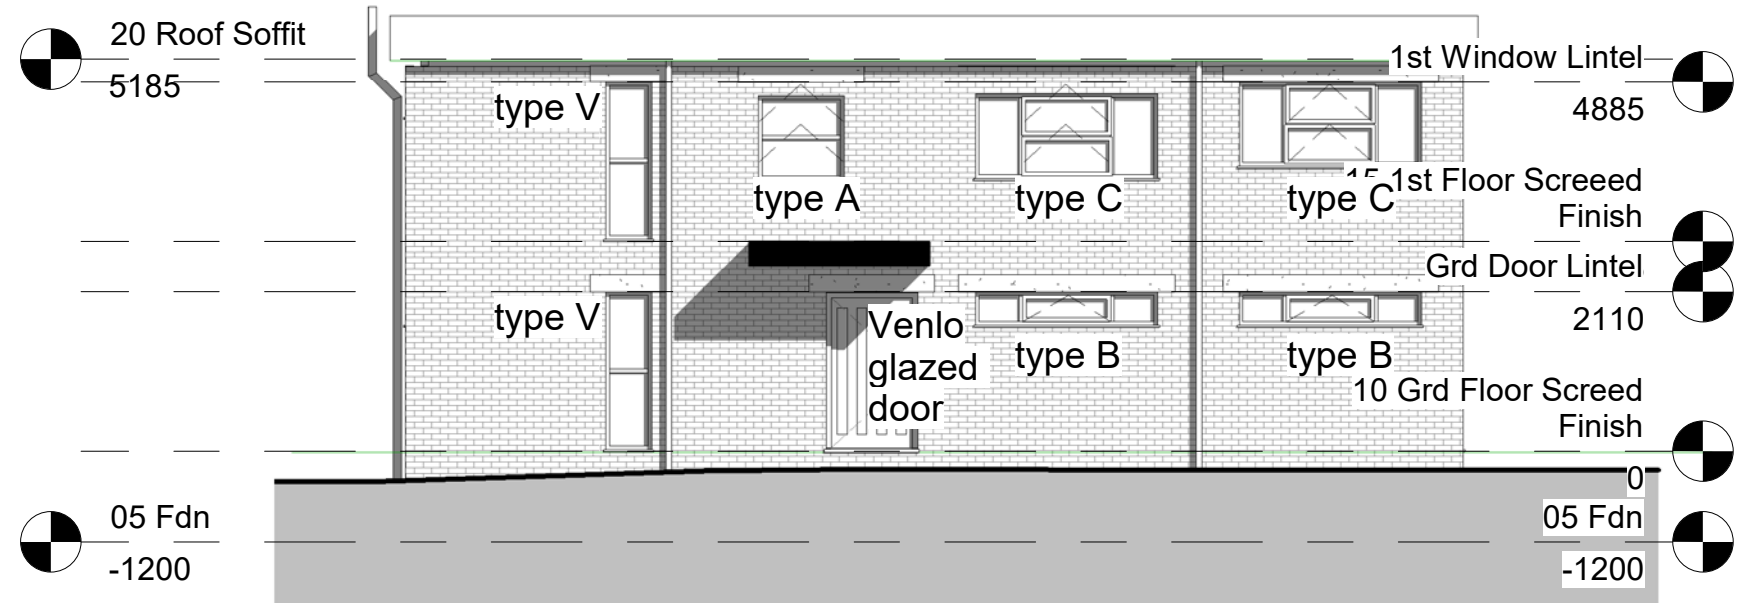

Venlo standard colour to be confirmed - but Blue or White suggested to contrast with Red brickwork

- RAL7016Anthracite Grey
- RAL9005Black
- RAL7004Light Grey
- RAL9016White
- BS20C40Blue
- BS14C35Green
- BS04D45Red

All windows and door to have insulation U-values as required by building regulations ironmongery is to be tough and durable.

All frames are to be set back 75mm from the face of wall thus 100-125mm cills will be required.

No trickle vents to be included as mechanical ventilation will be used in conjunction with the opening windows.

All type B and V windows are to be obscure glazing.

All opening windows are to be top hung opening outwards

rev	description	initial	date
Job Name Staff Block			
Magma Ceramics			
Preston St. WF12 8BU			
Drawing Title External Windows and Doors			
Status 2e Tender Drawings			
Sheet By GJW		Scale at A3 - double scale at A1 1 : 100	
Job Number 1760	Drawing Number 1013	Issued Date 08/02/2018	

Mob: 0771 898 6000
25 Crescent View
Alwoodley
Leeds
LS17 7QF
West Yorkshire