




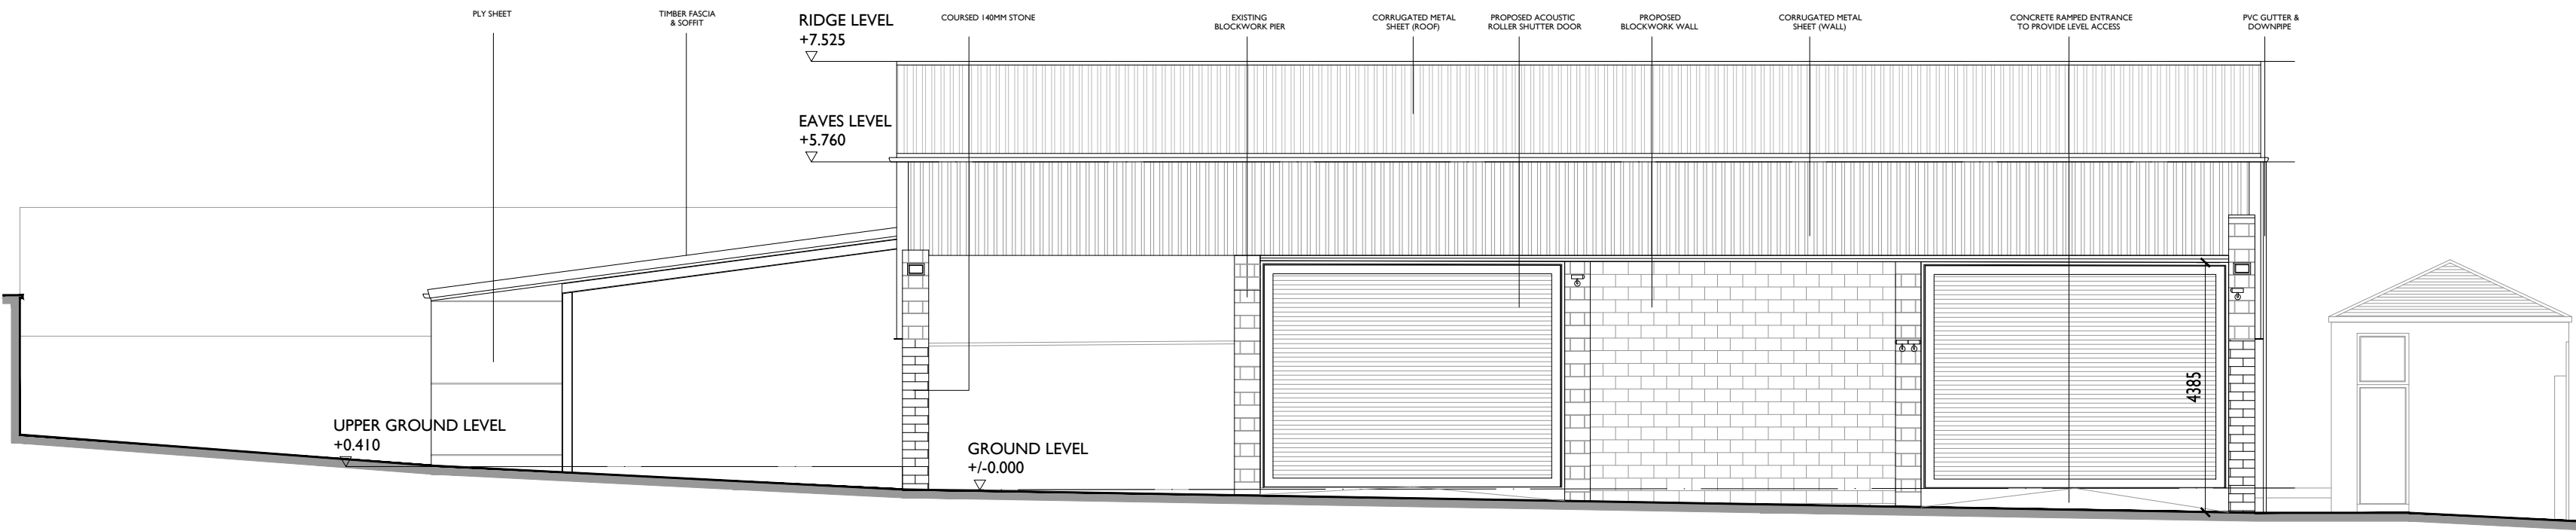


PROPOSED ELEVATION A-A

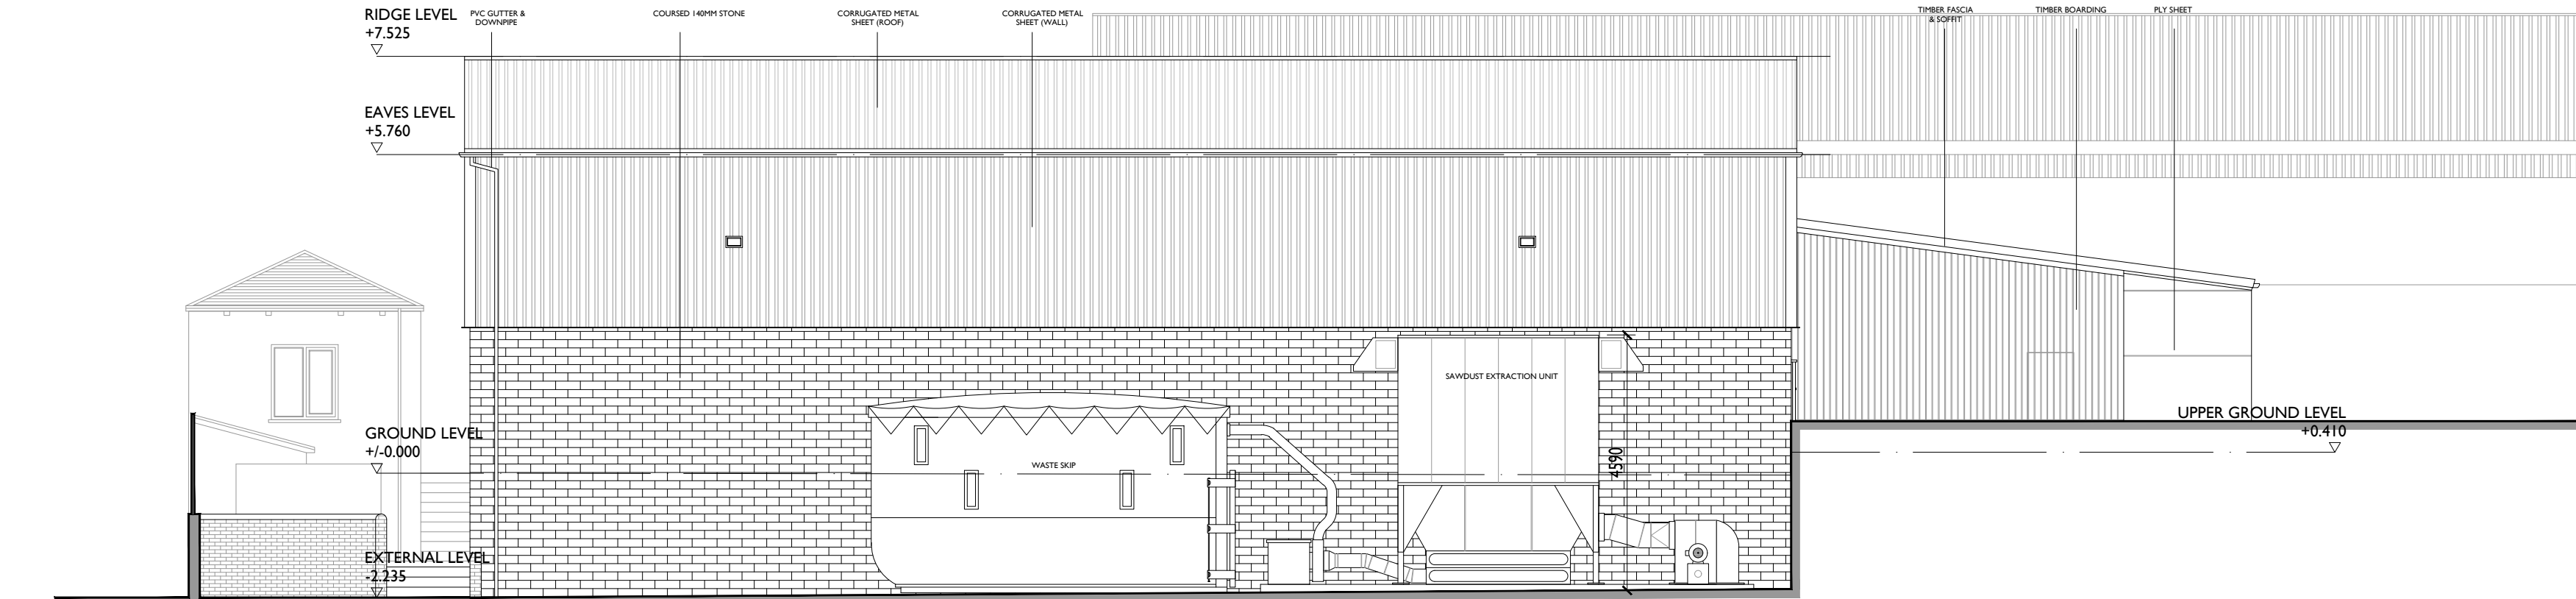


PROPOSED ELEVATION B-B

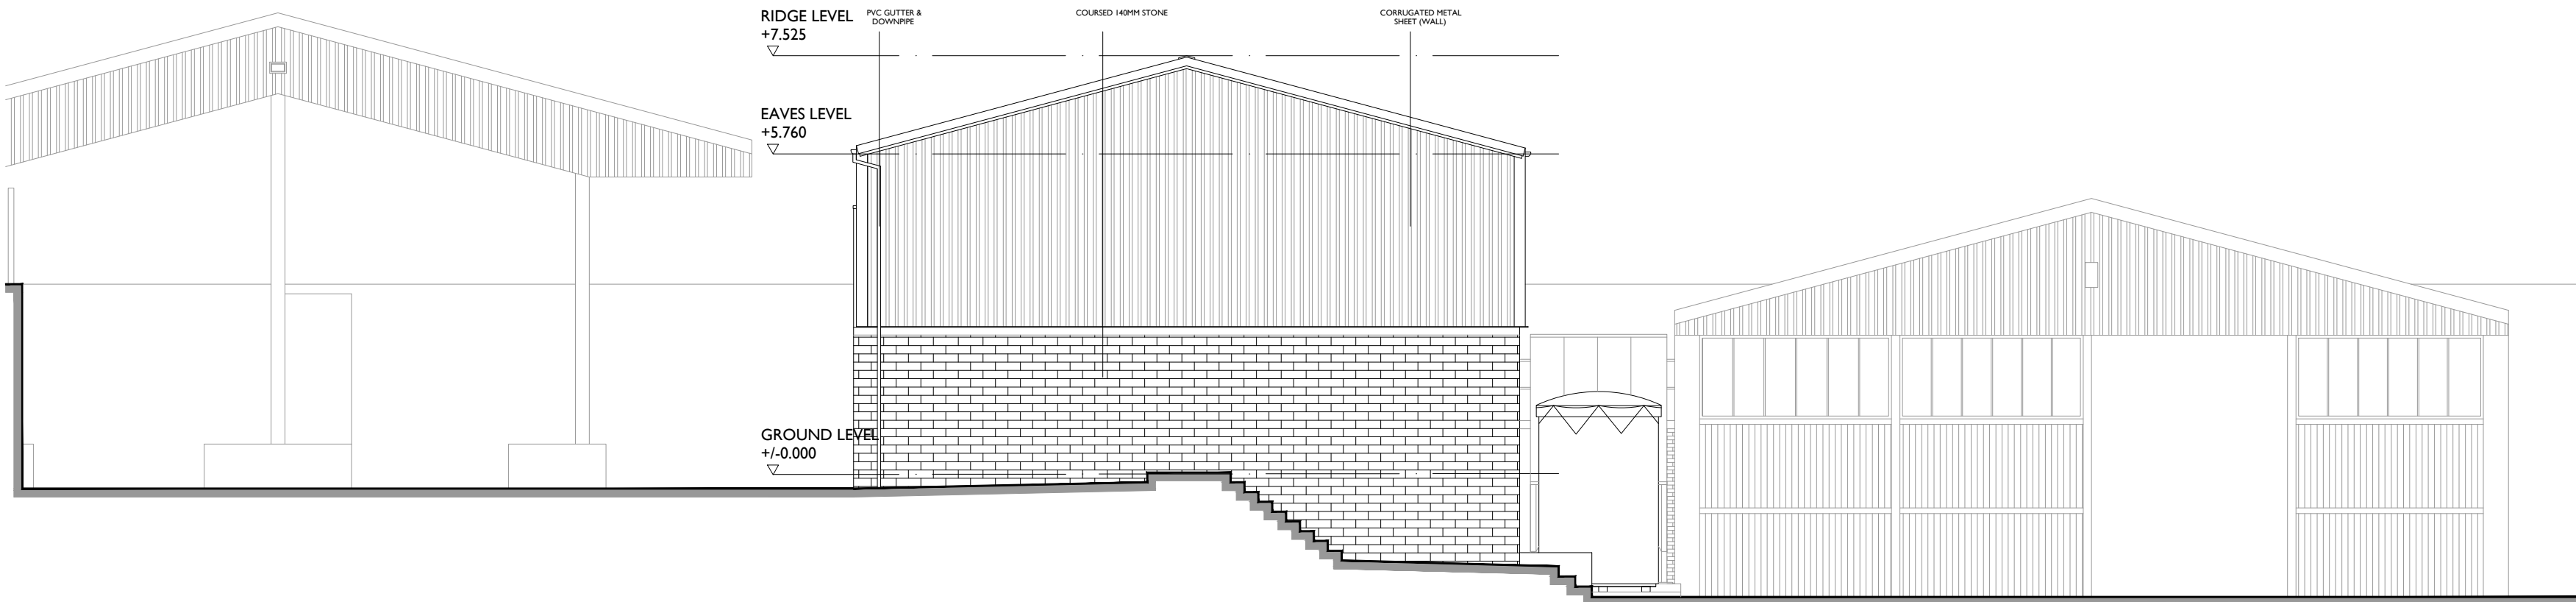


PROPOSED ELEVATION C-C

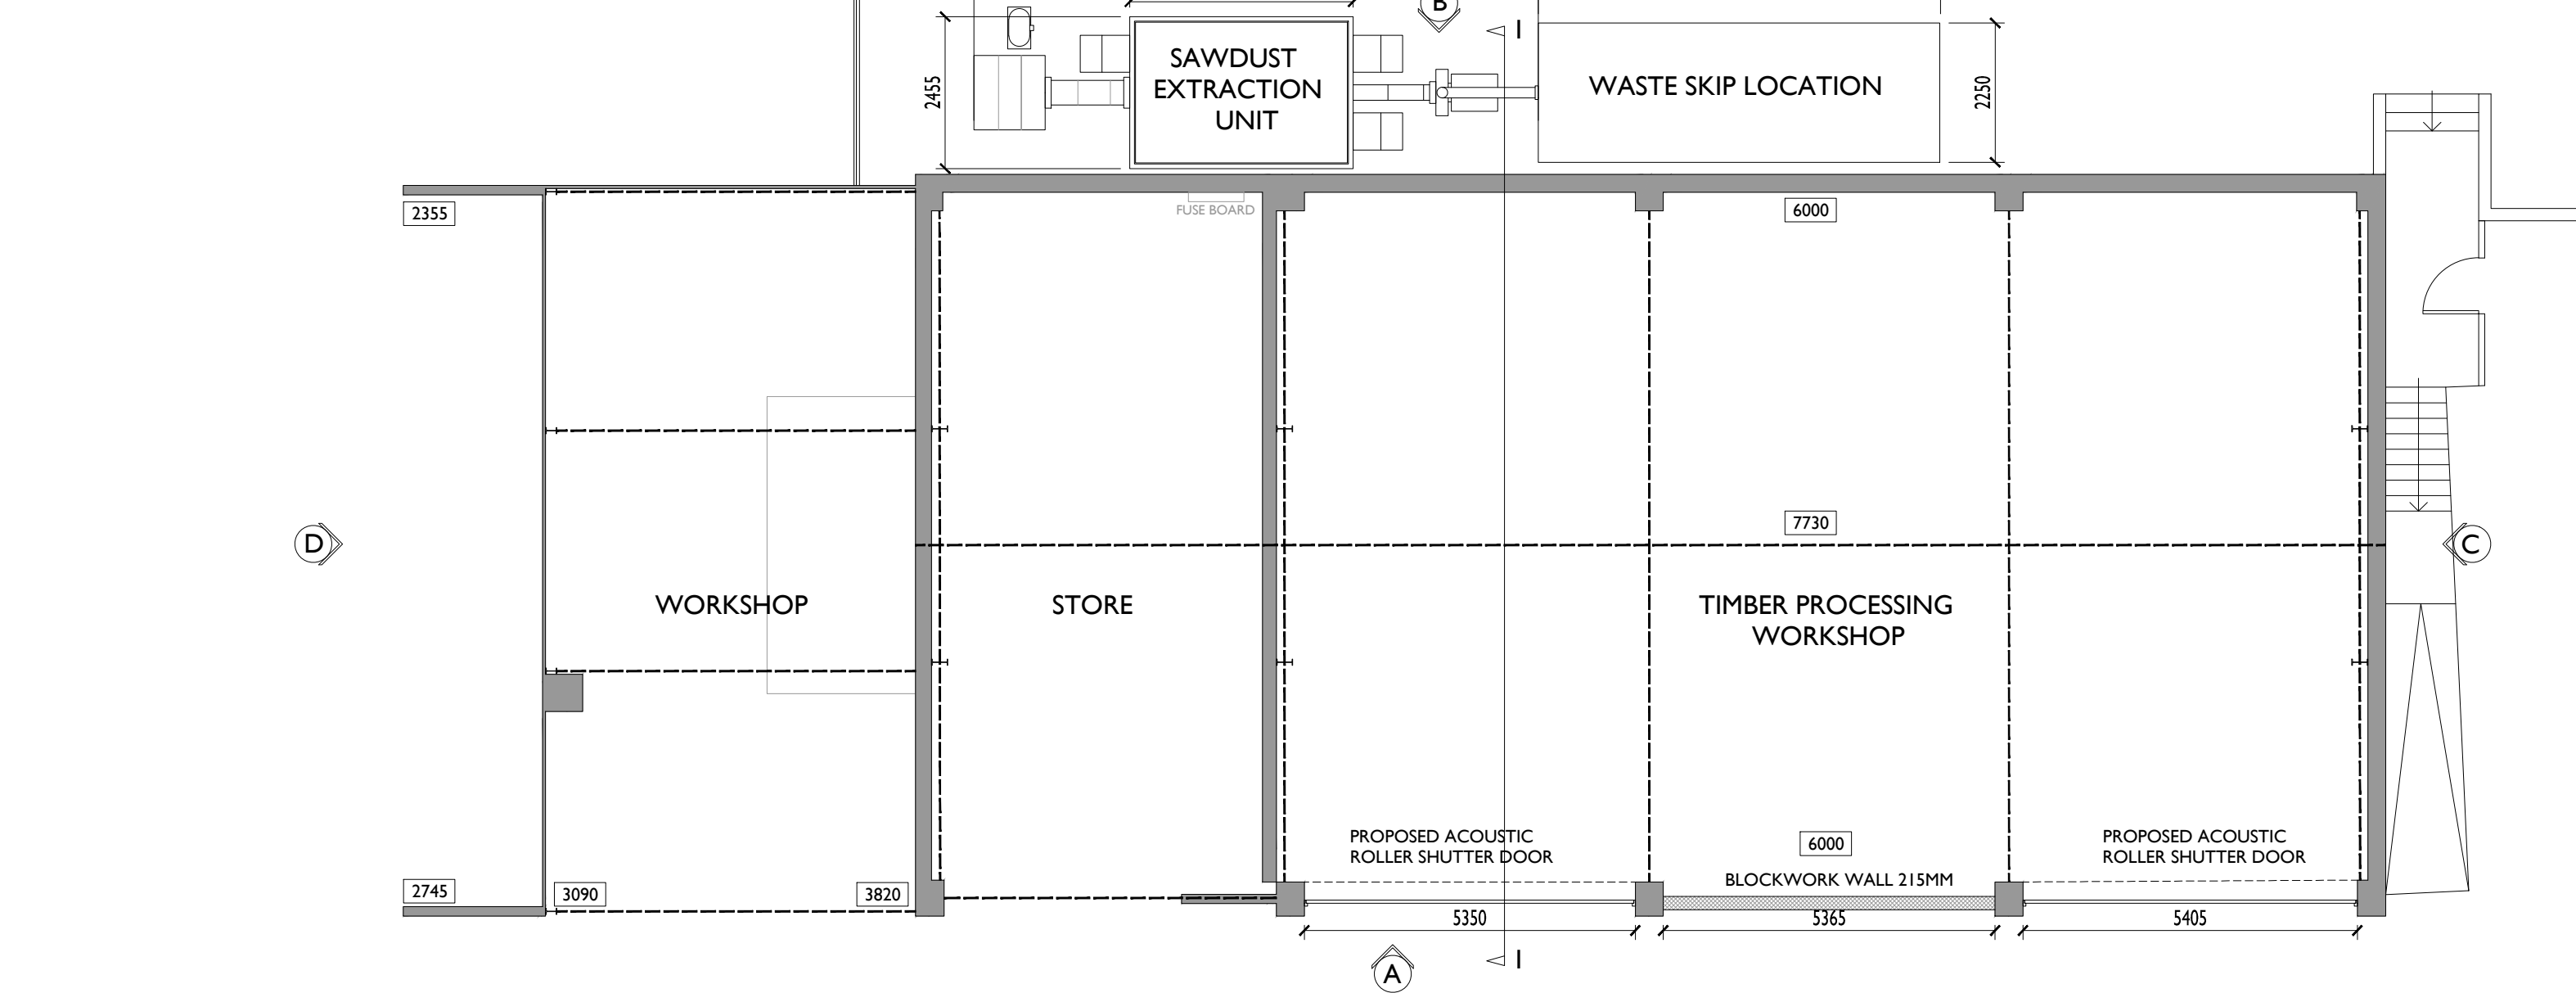


PROPOSED FLOOR PLAN

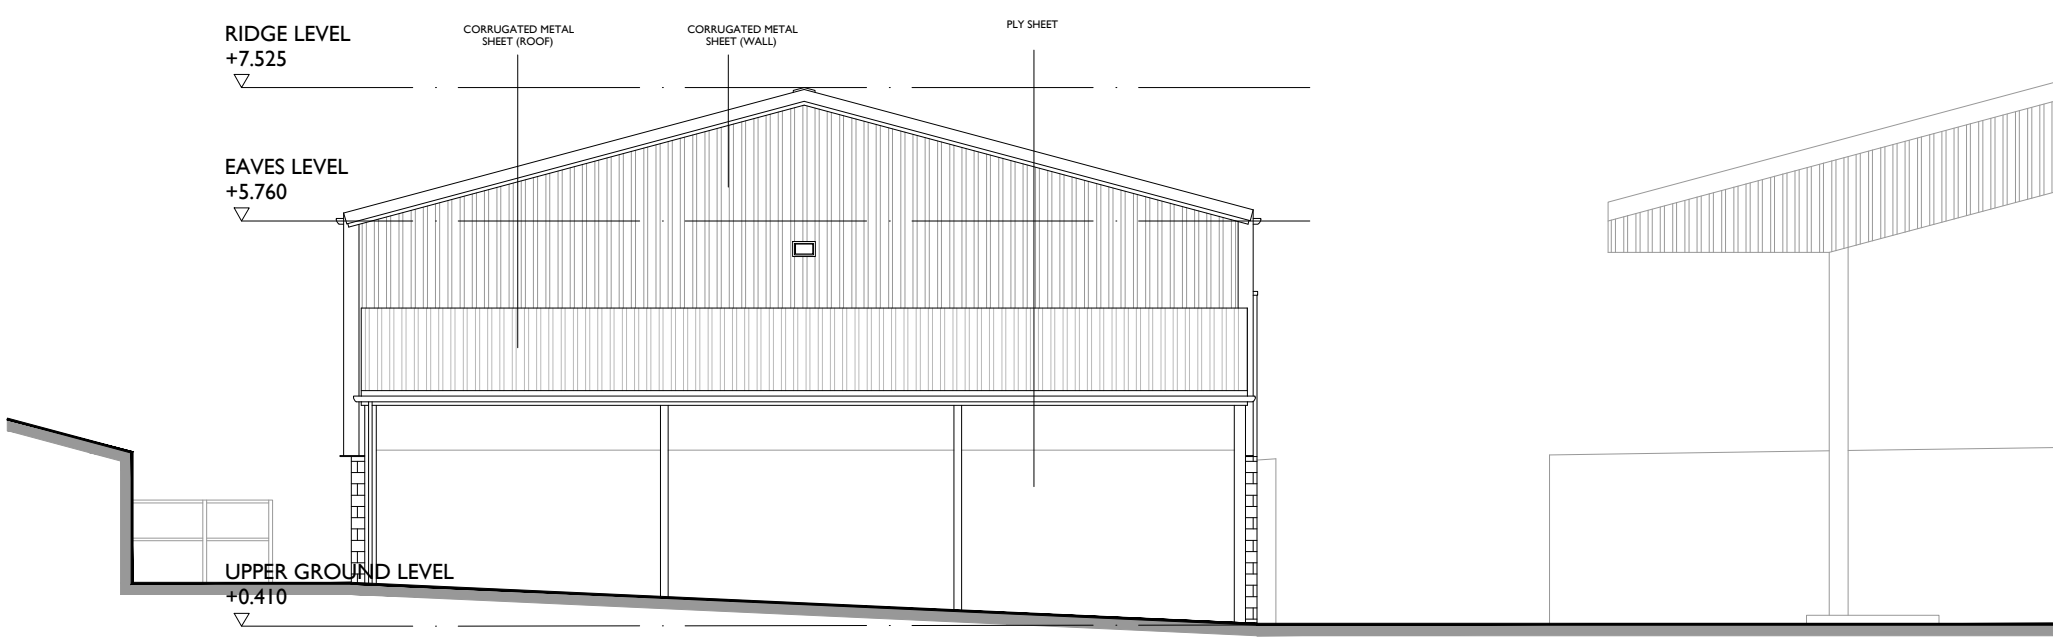

PROPOSED ELEVATION D-D

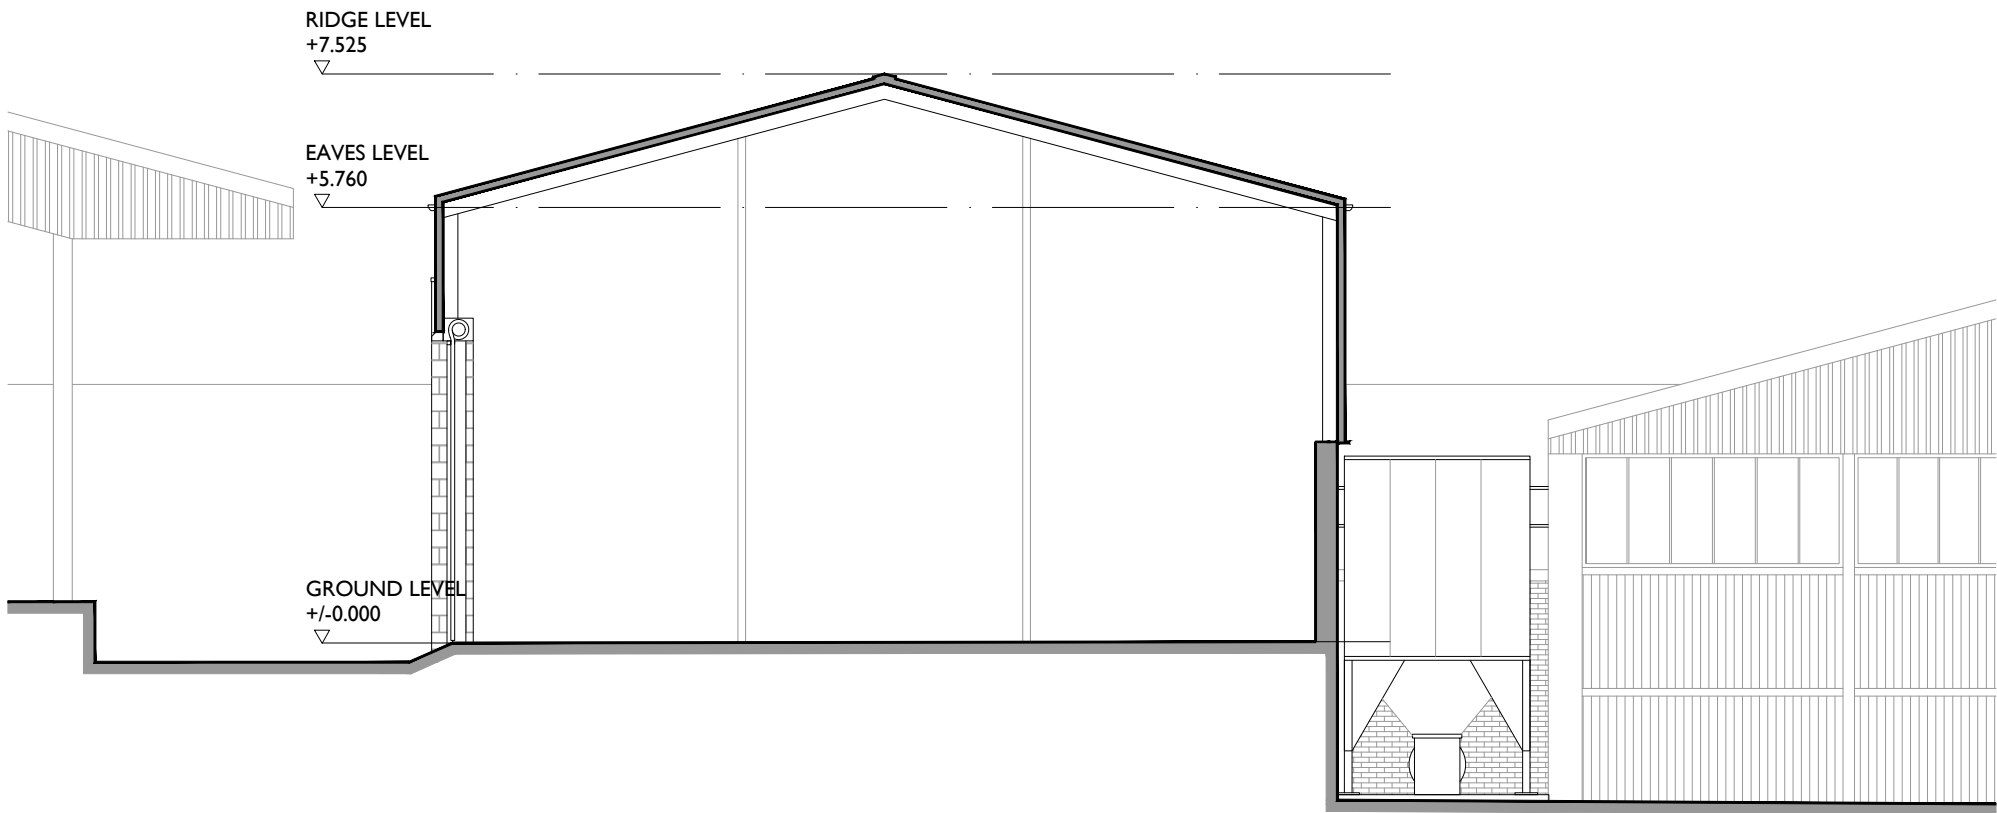

PROPOSED SECTION I

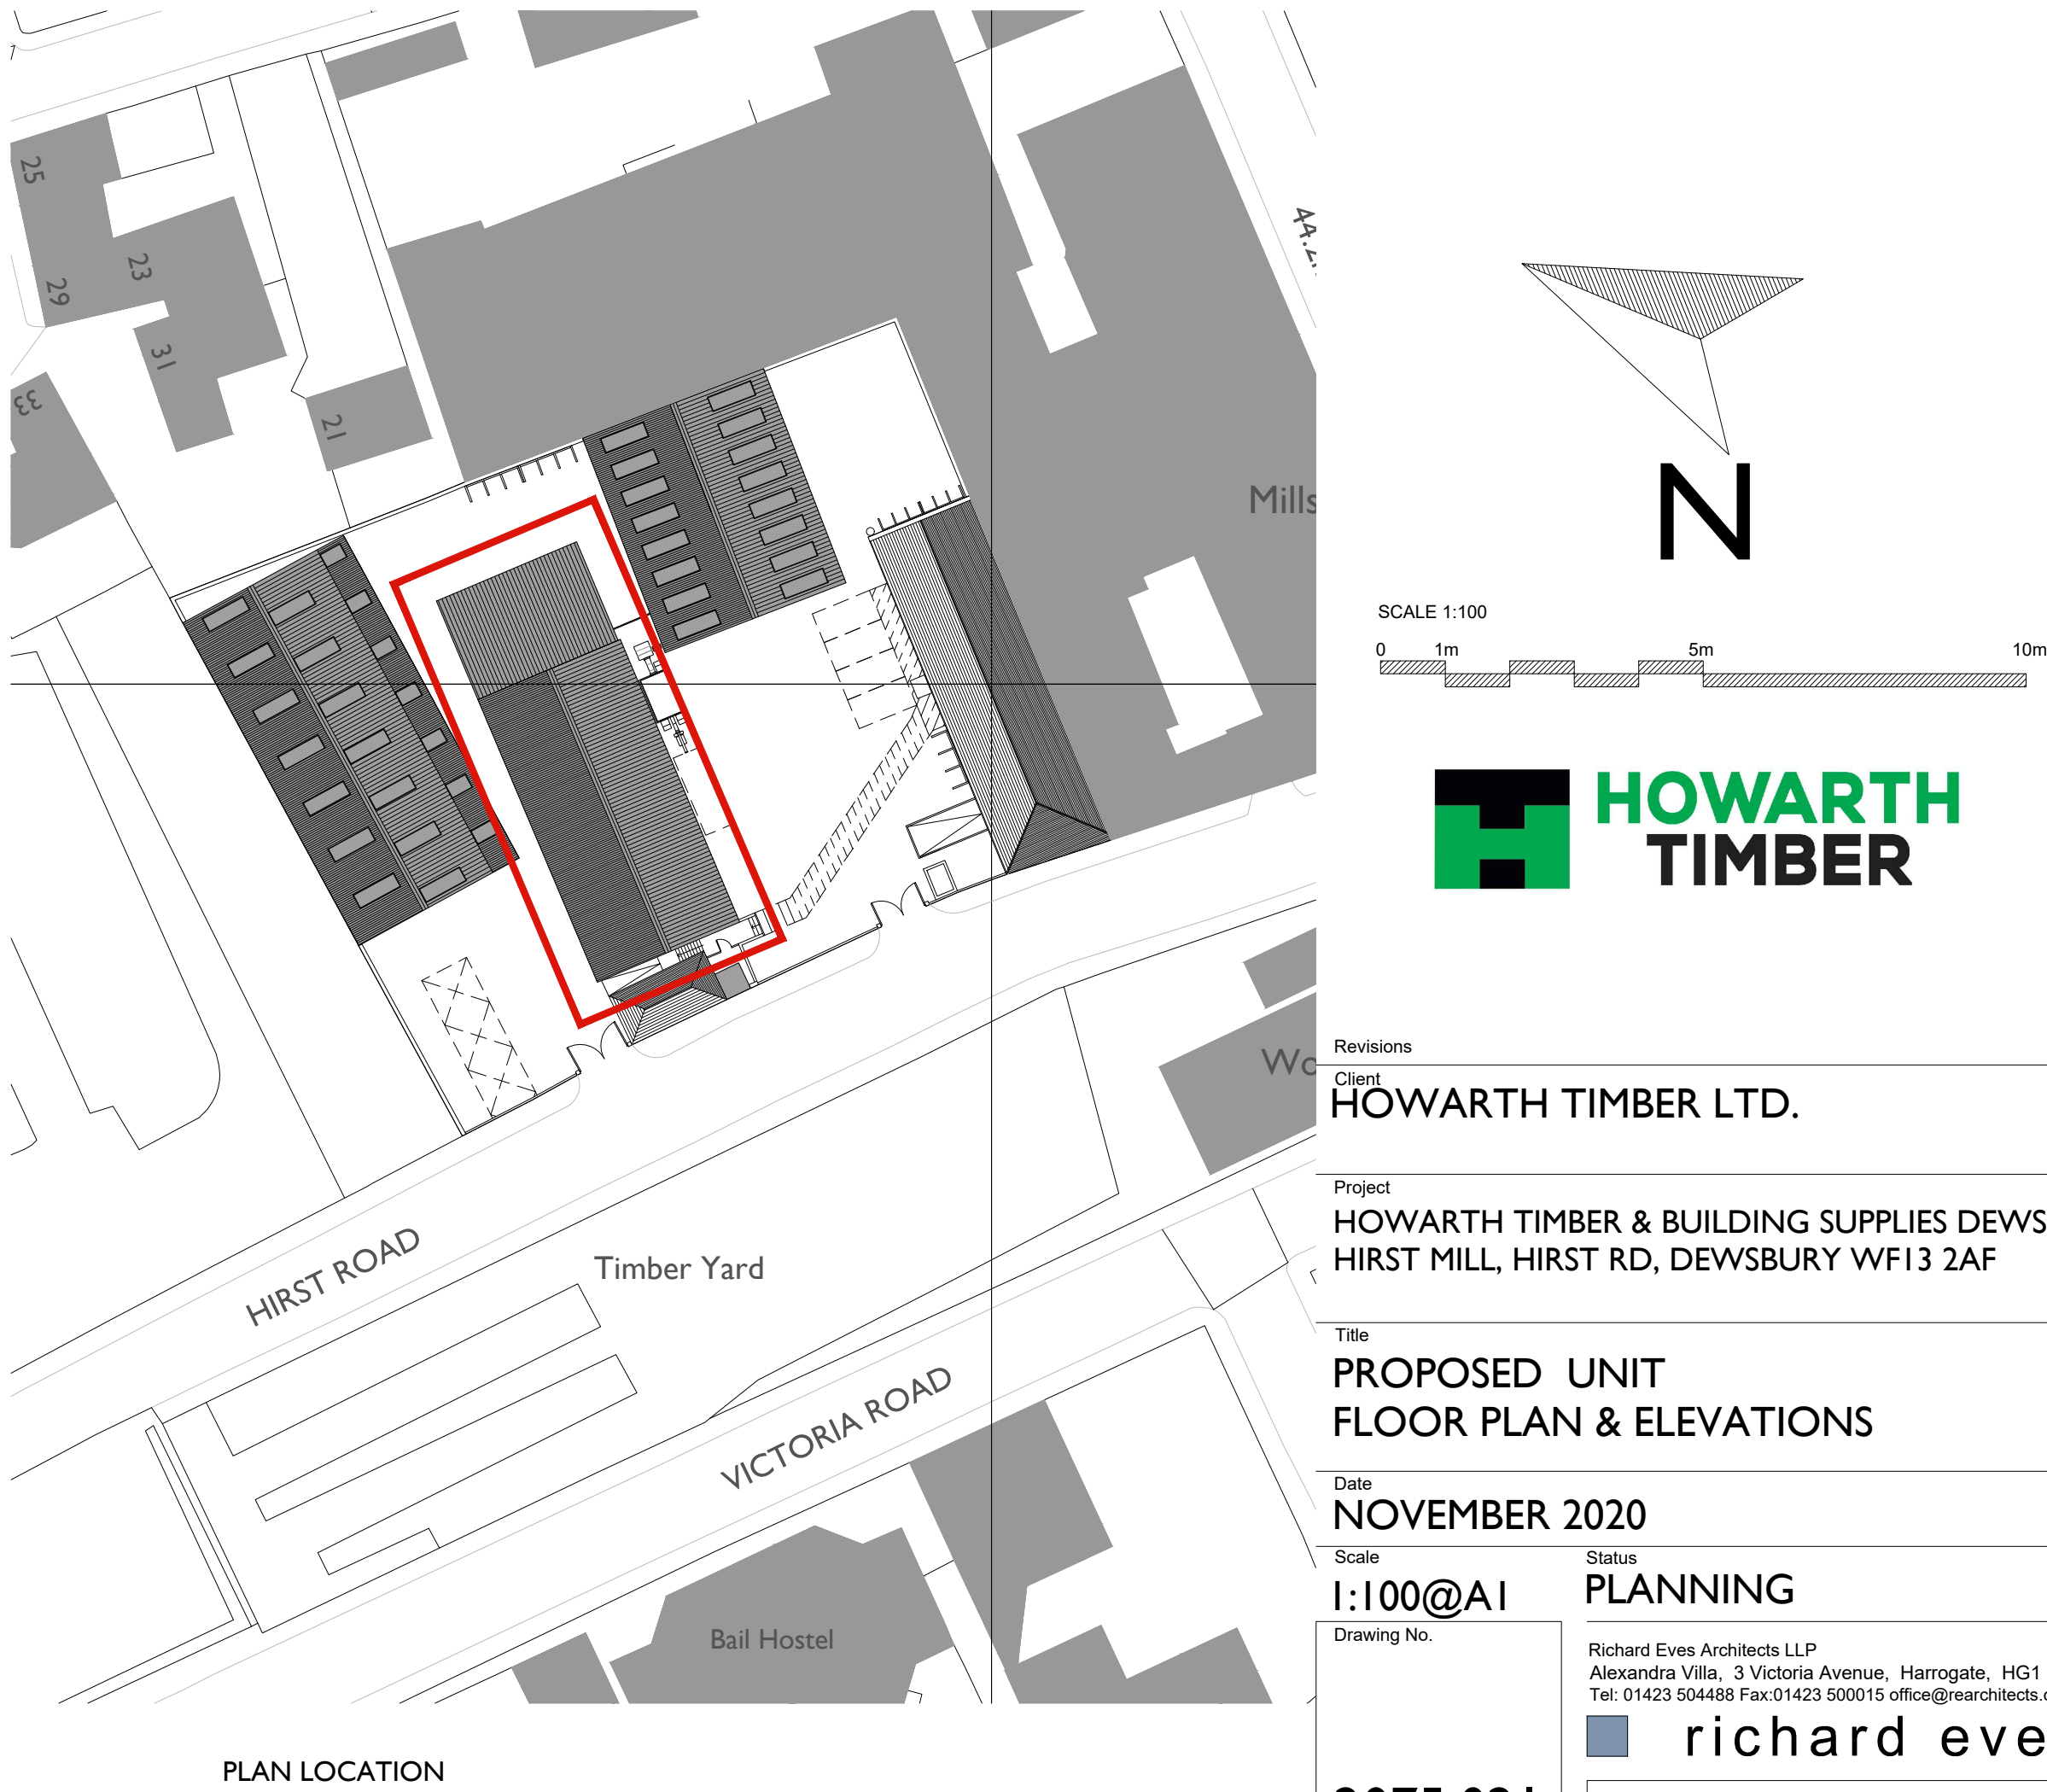

Revisions	
Client	HOWARTH TIMBER LTD.
Project	HOWARTH TIMBER & BUILDING SUPPLIES DEWSBURY HIRST MILL, HIRST RD, DEWSBURY WF13 2AF
Title	PROPOSED UNIT FLOOR PLAN & ELEVATIONS
Date	NOVEMBER 2020
Scale	1:100@A1
Status	PLANNING
Drawing No.	2075.021
Richard Eves Architects LLP Alexandra Villa, 3 Victoria Avenue, Harrogate, HG1 1EQ Tel: 01423 504488 Fax: 01423 500015 office@rearchitects.co.uk	richard eves ARCHITECTS