




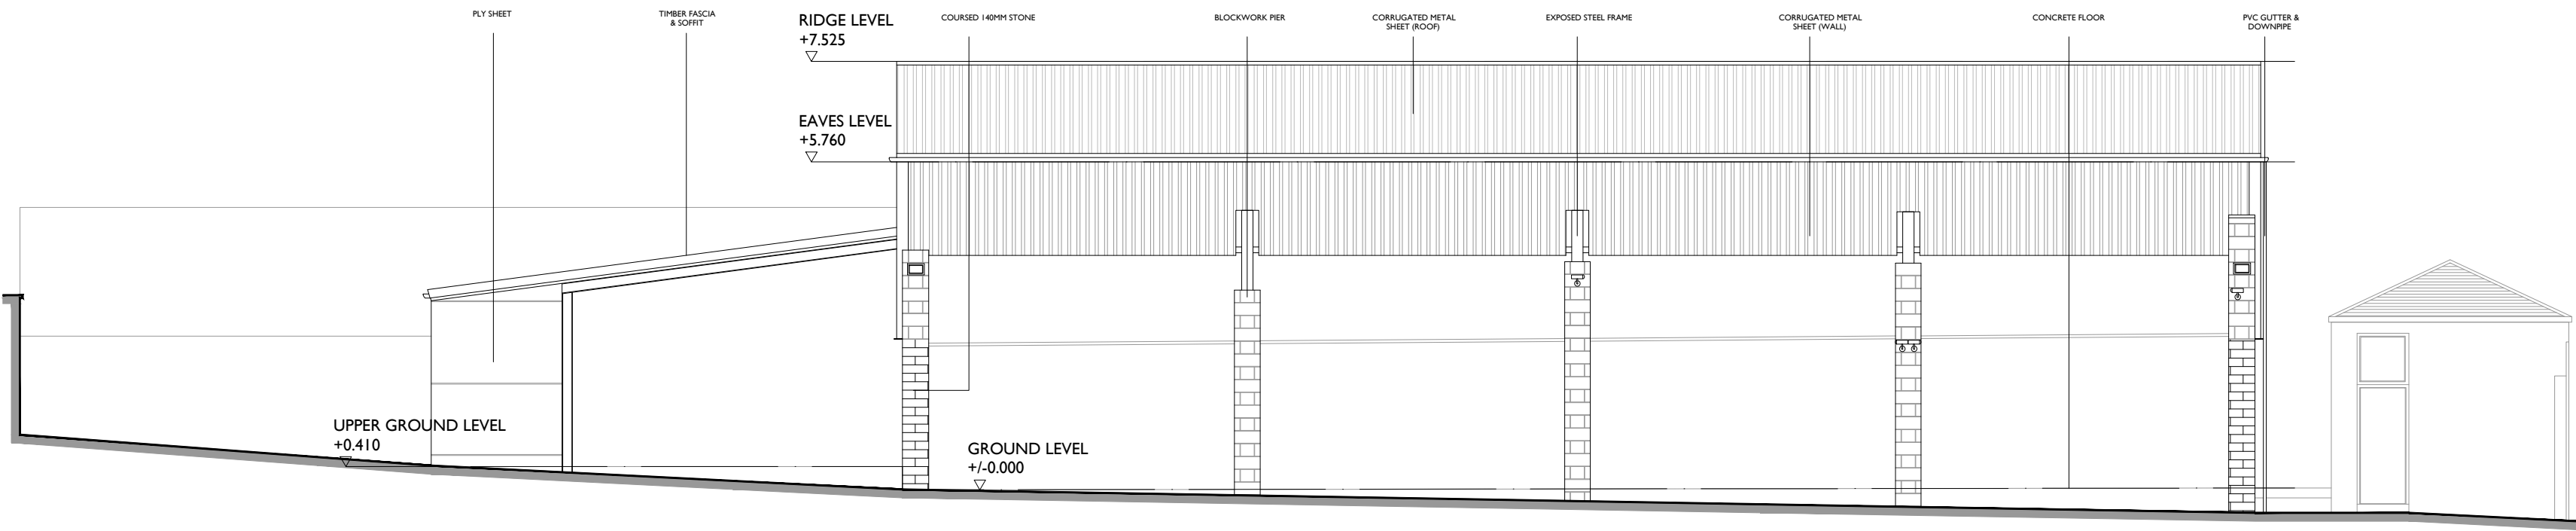


EXISTING ELEVATION A-A

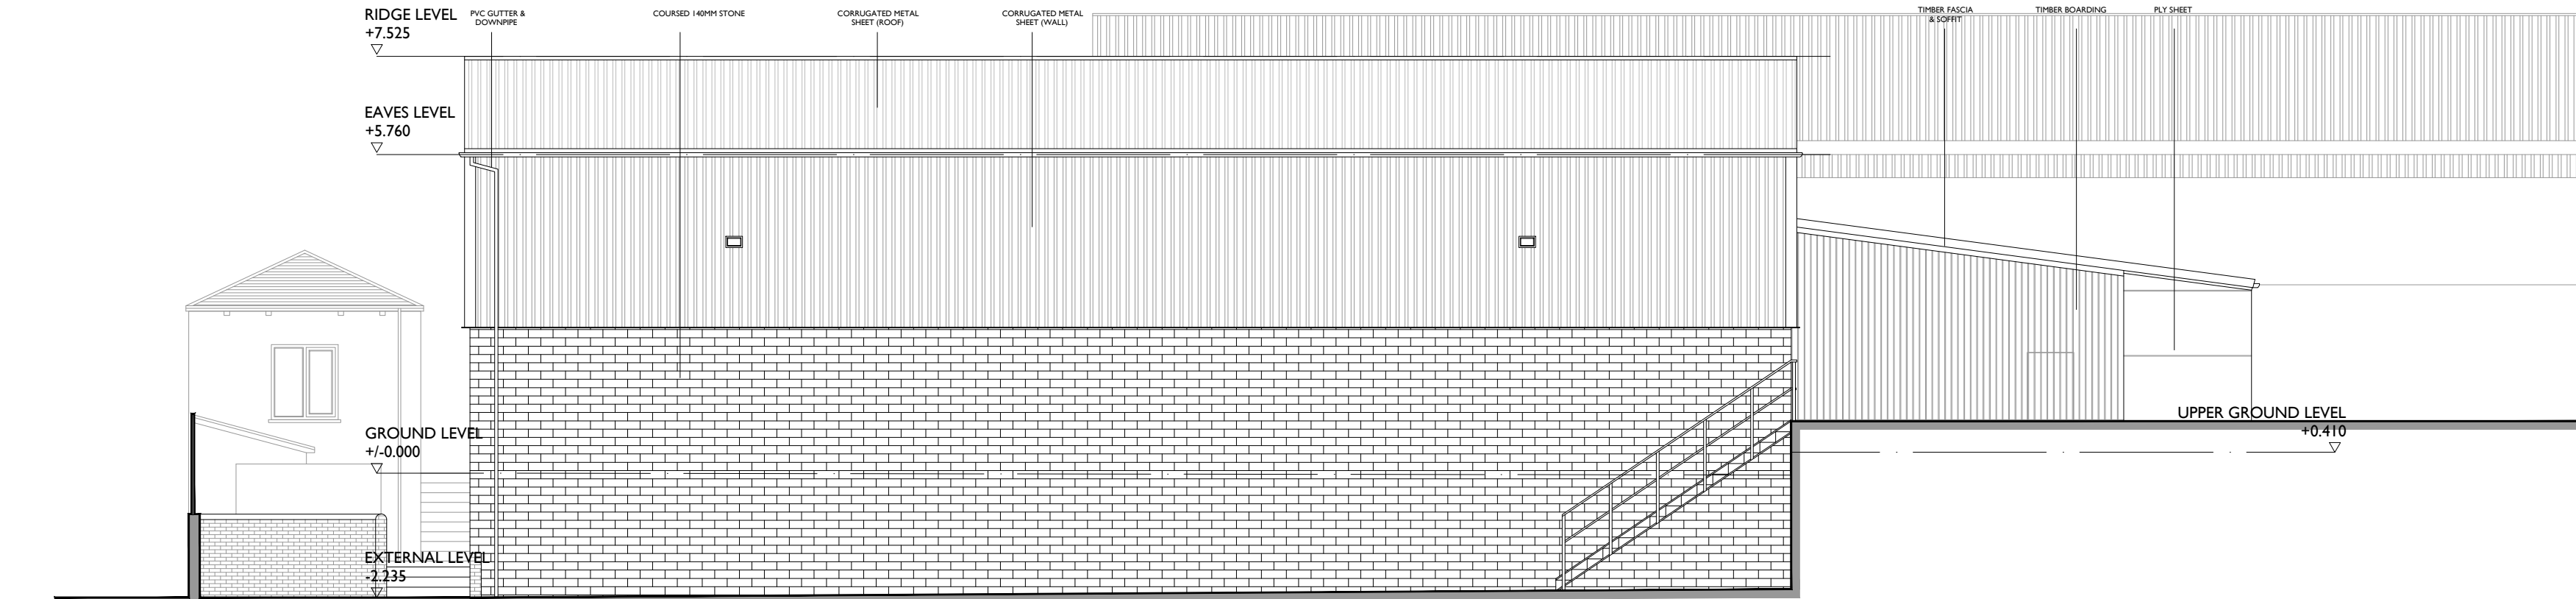


EXISTING ELEVATION B-B

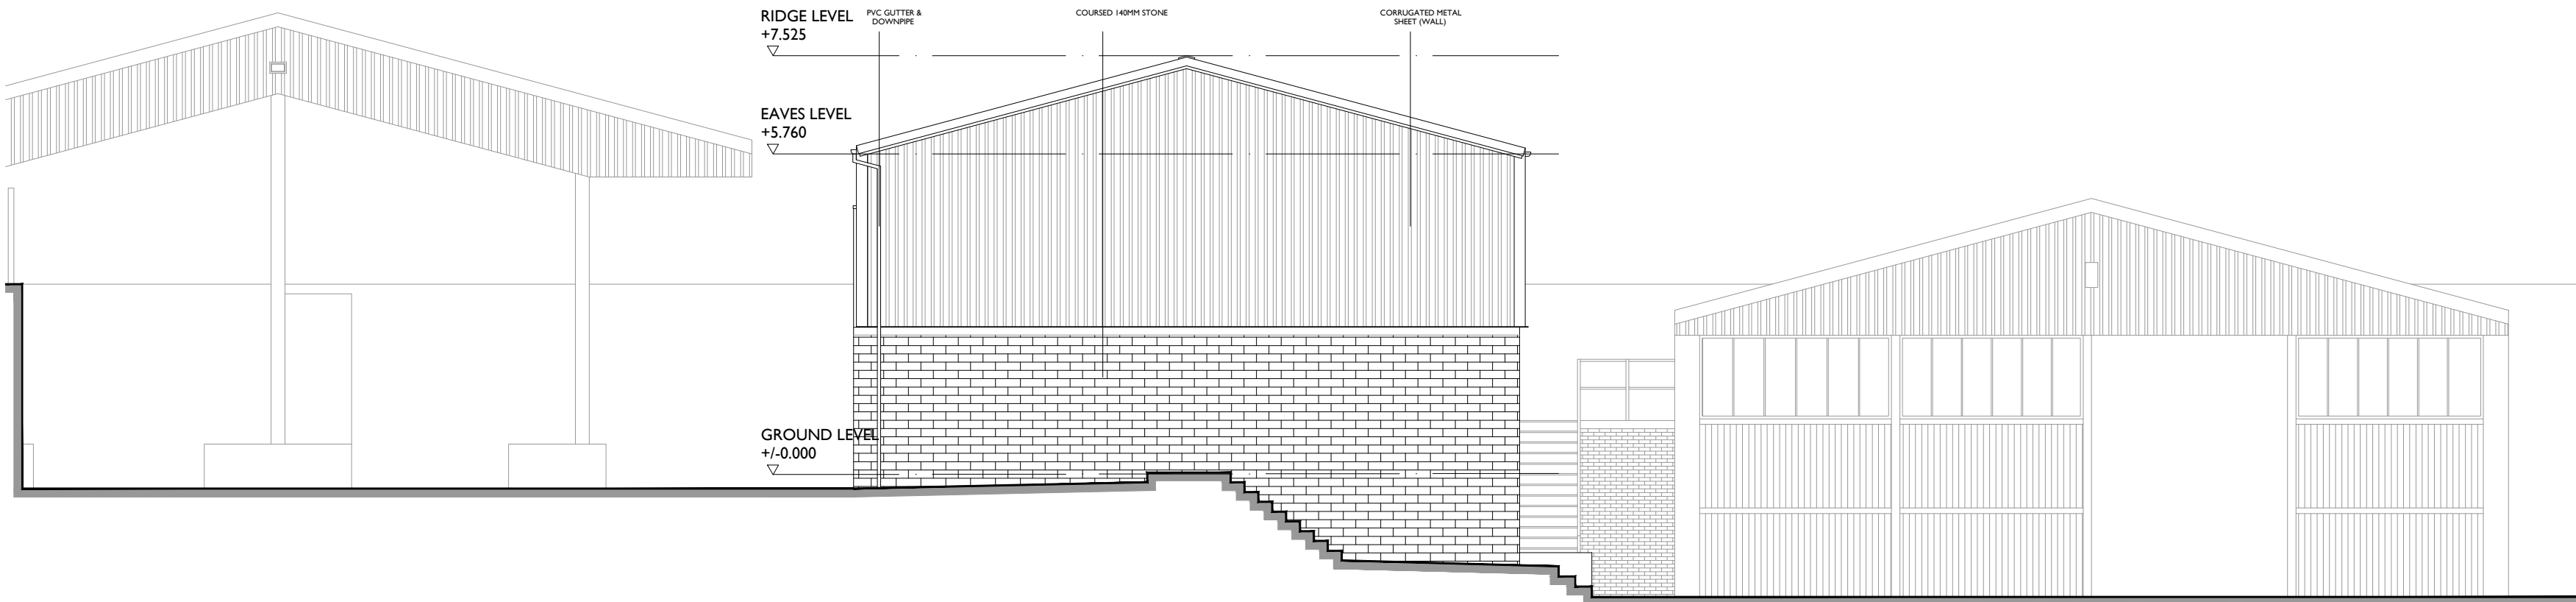


EXISTING ELEVATION C-C

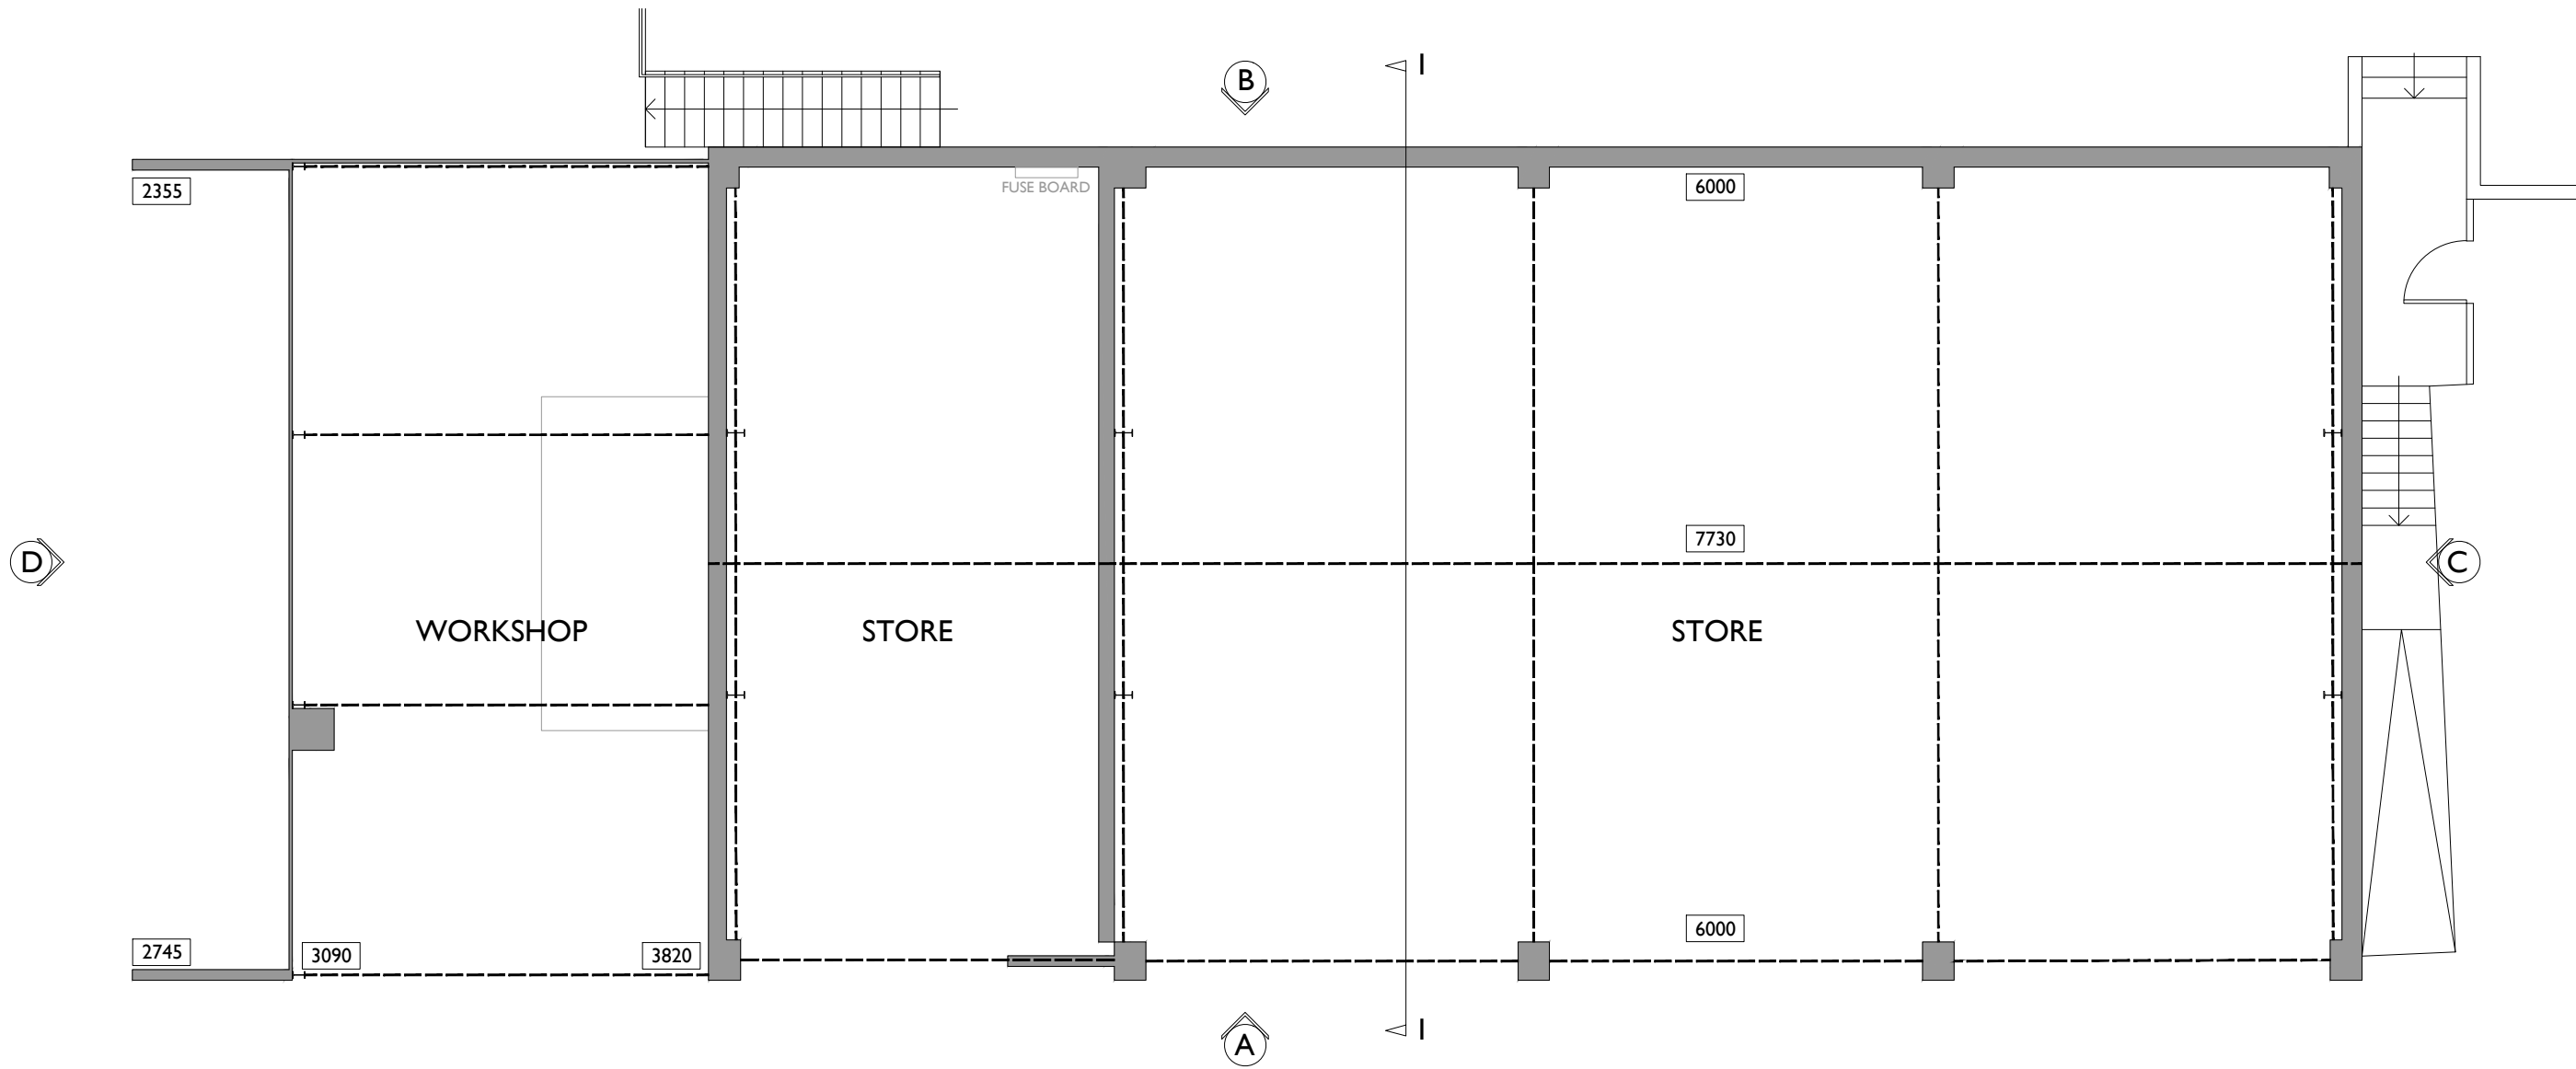


EXISTING FLOOR PLAN

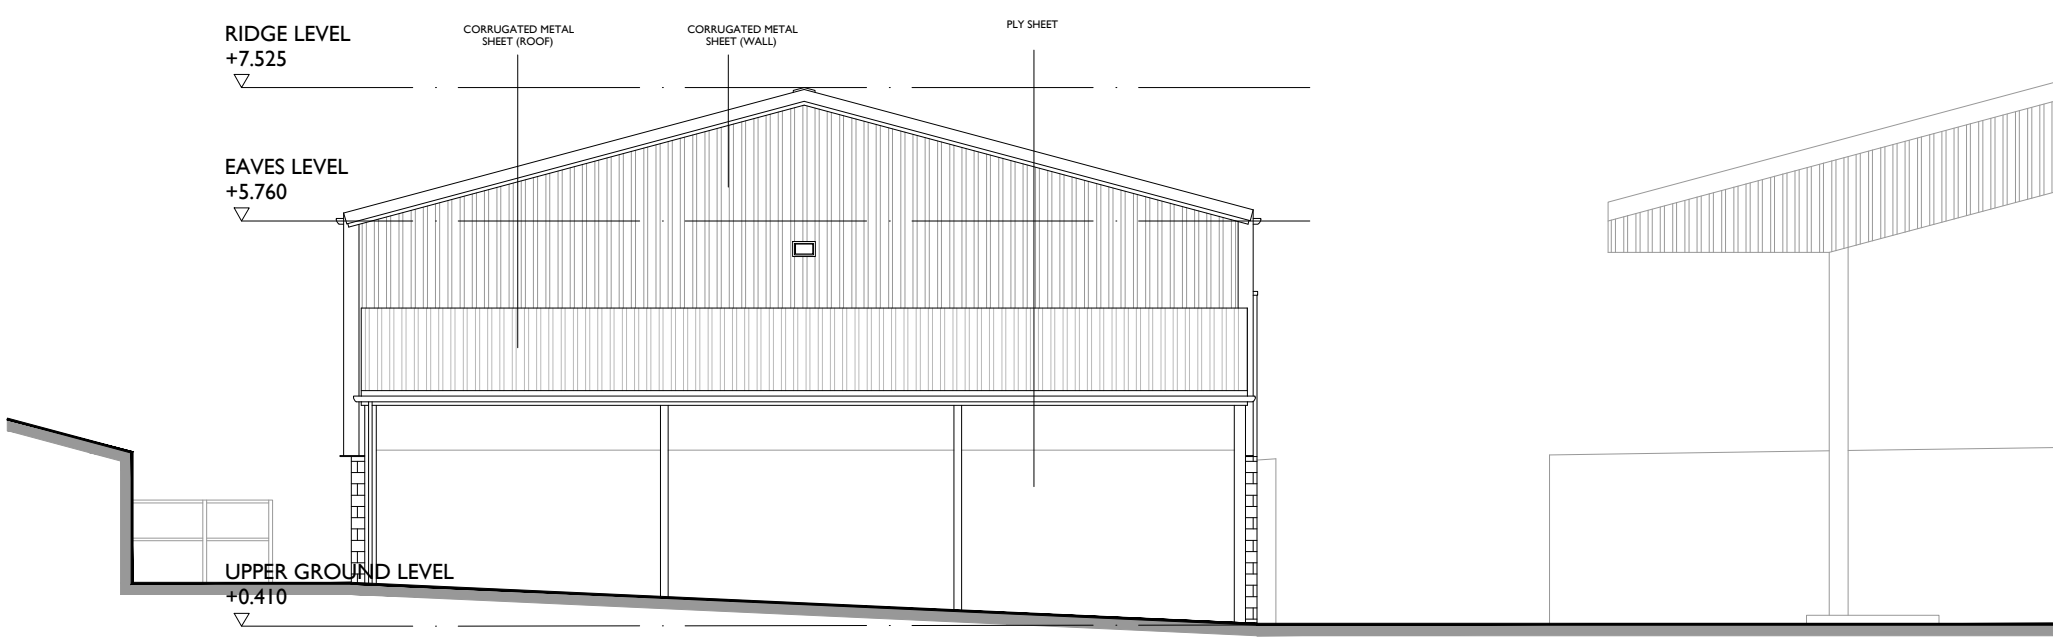


EXISTING ELEVATION D-D

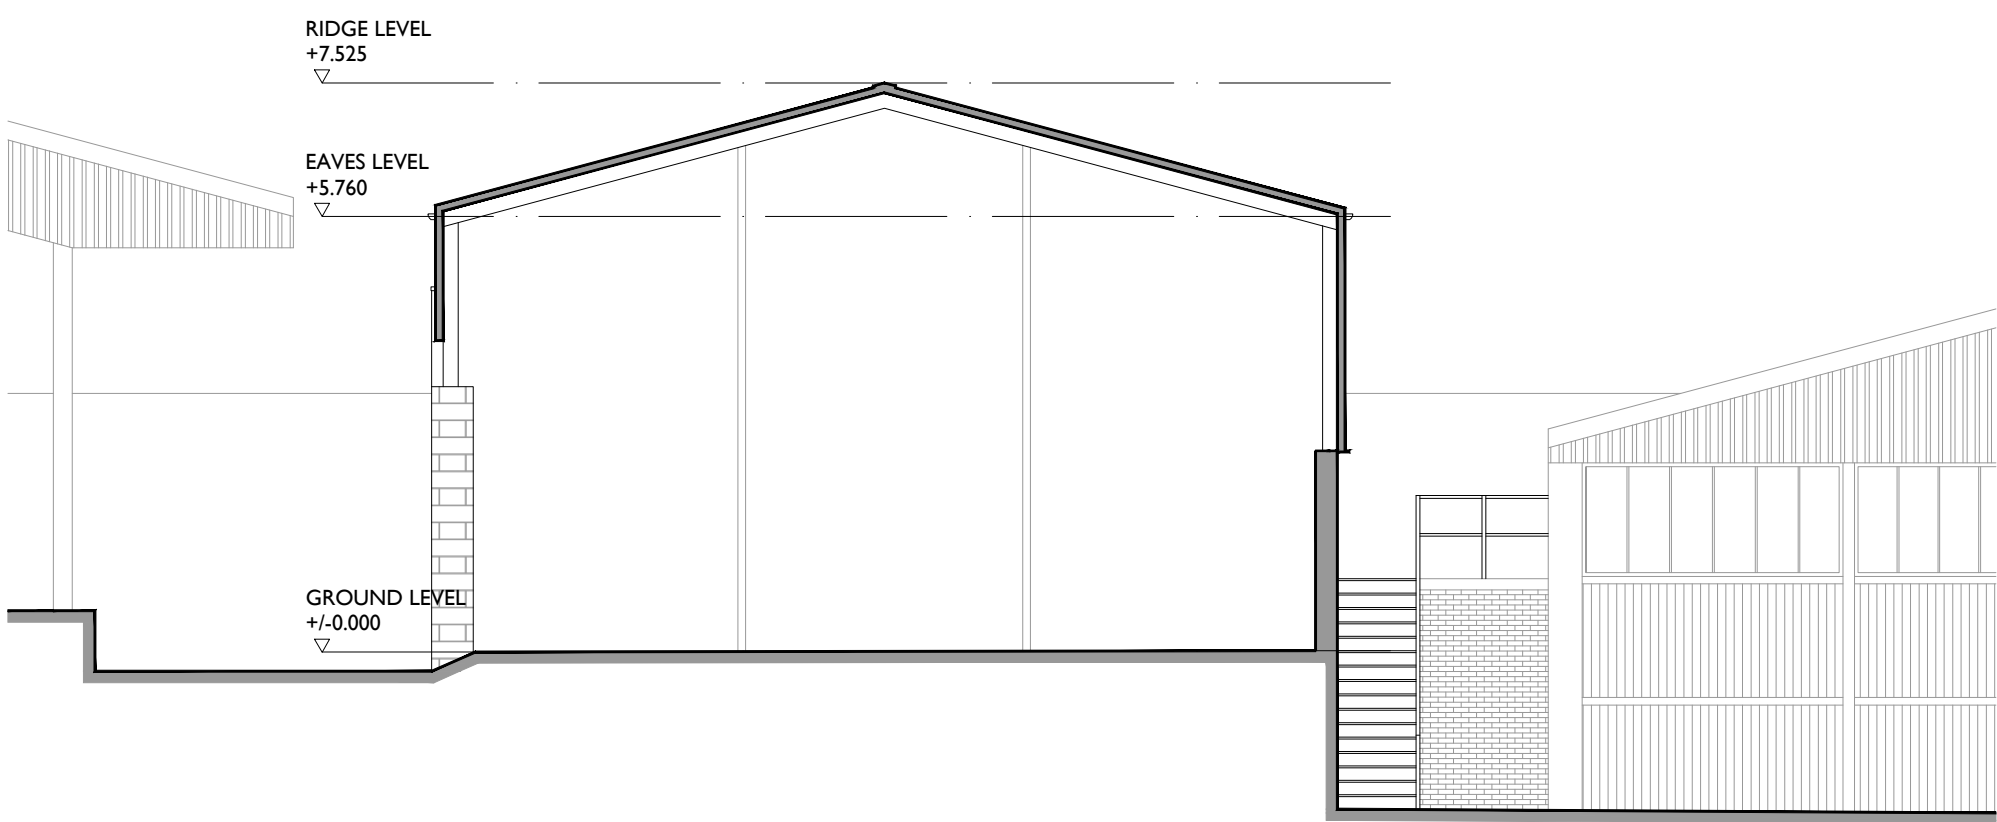

EXISTING SECTION I

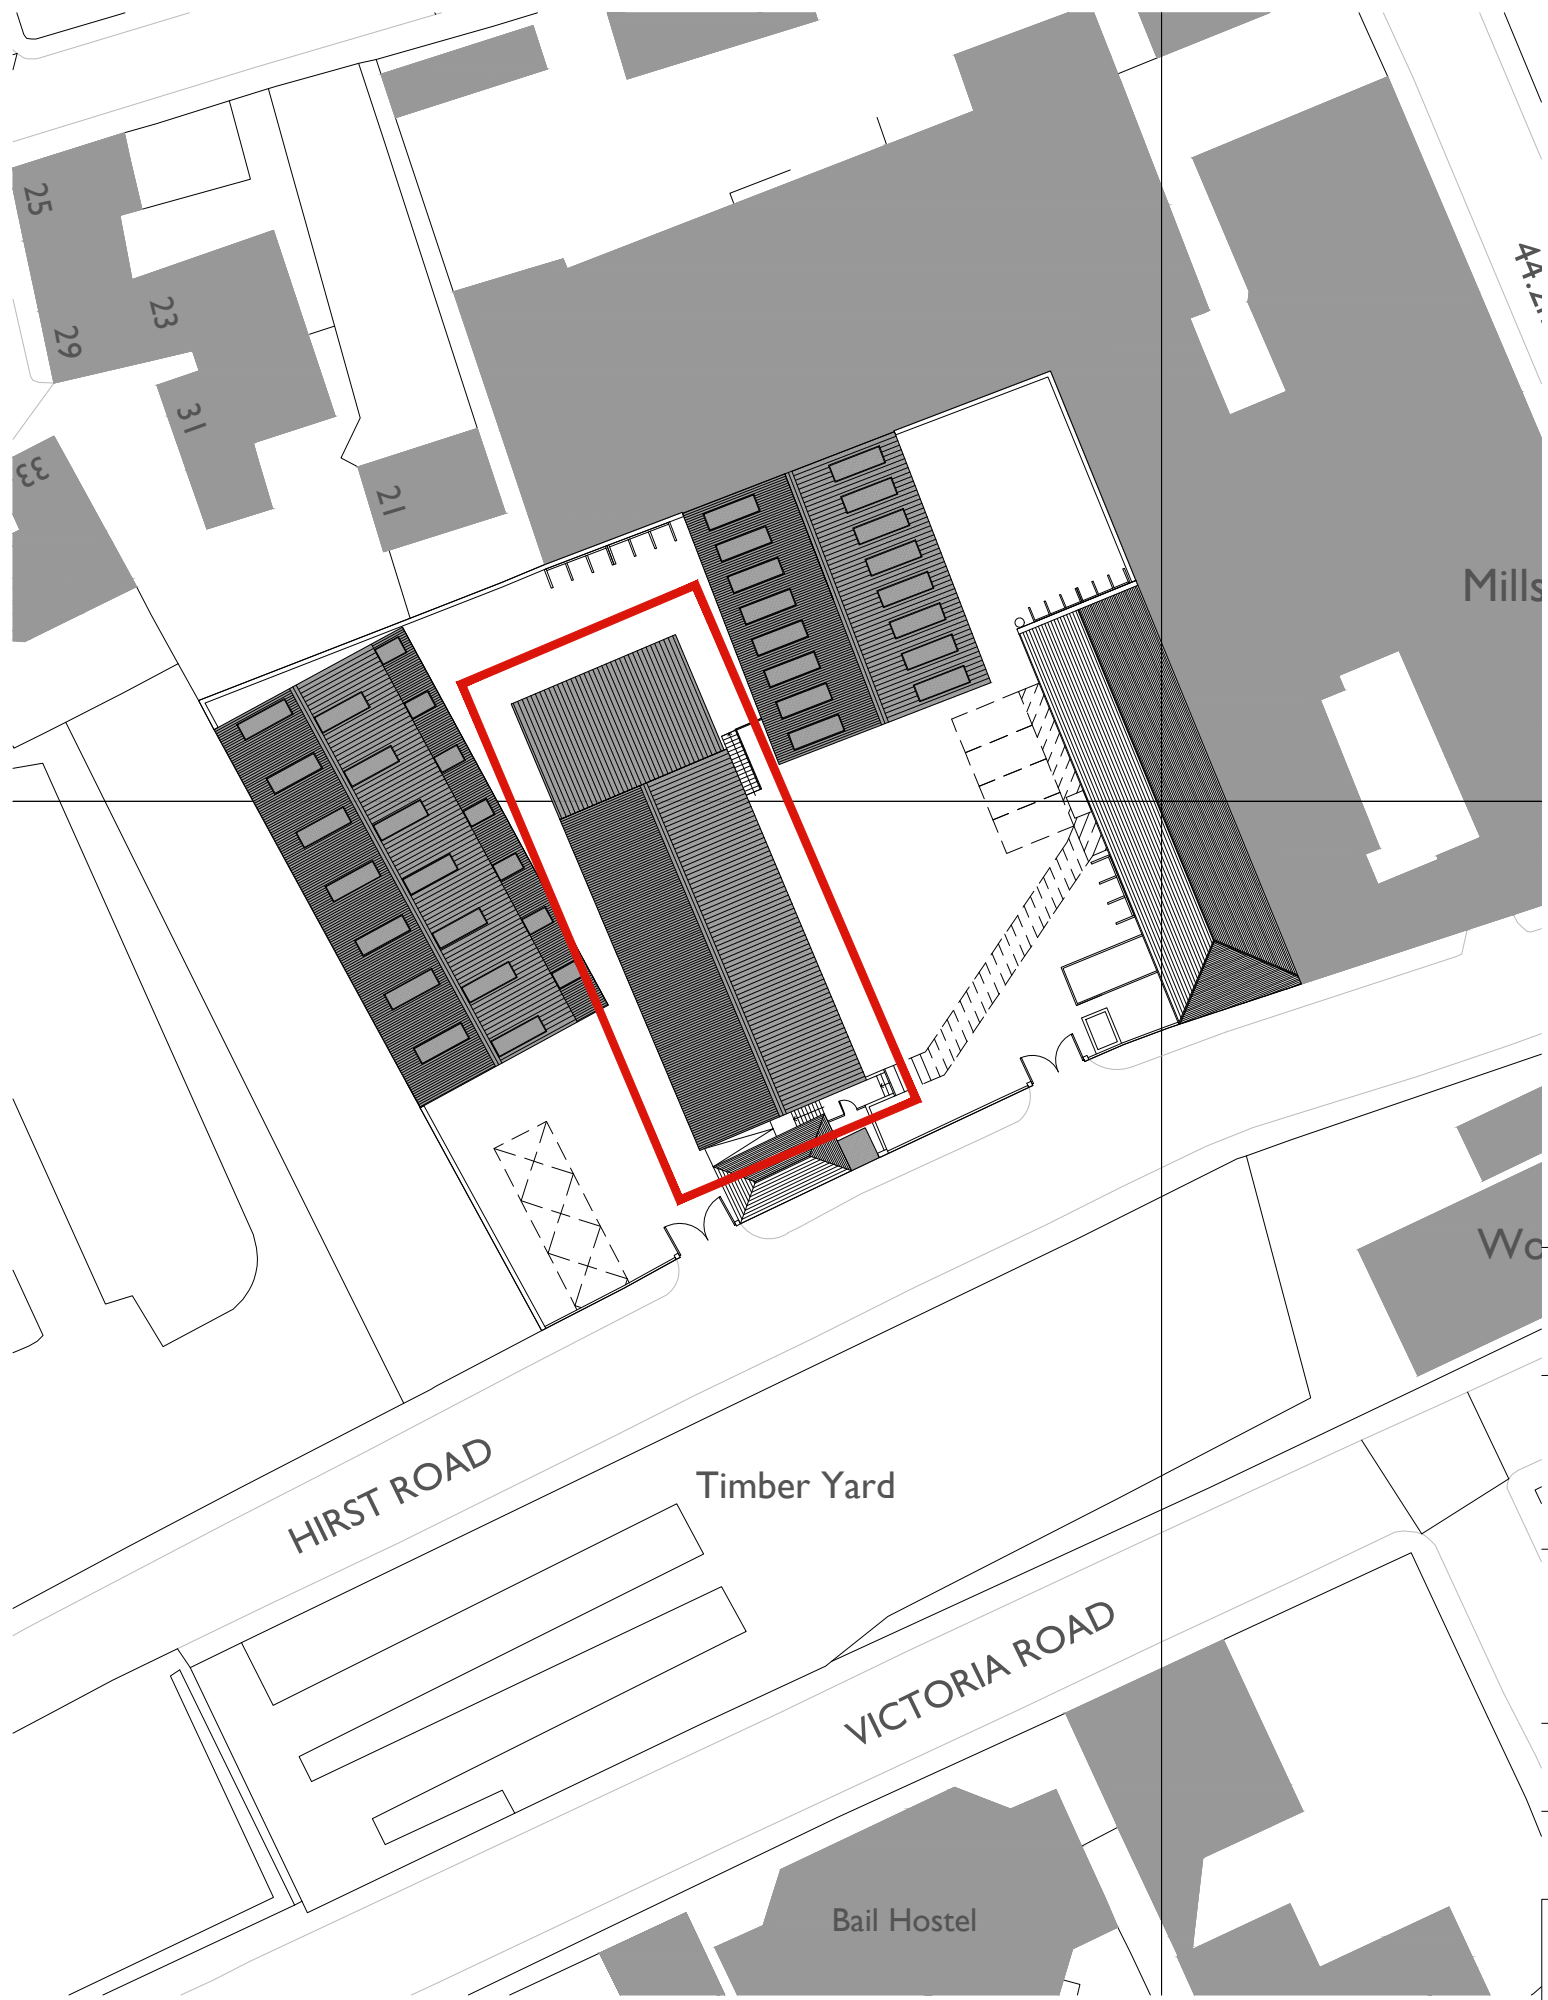

PLAN LOCATION

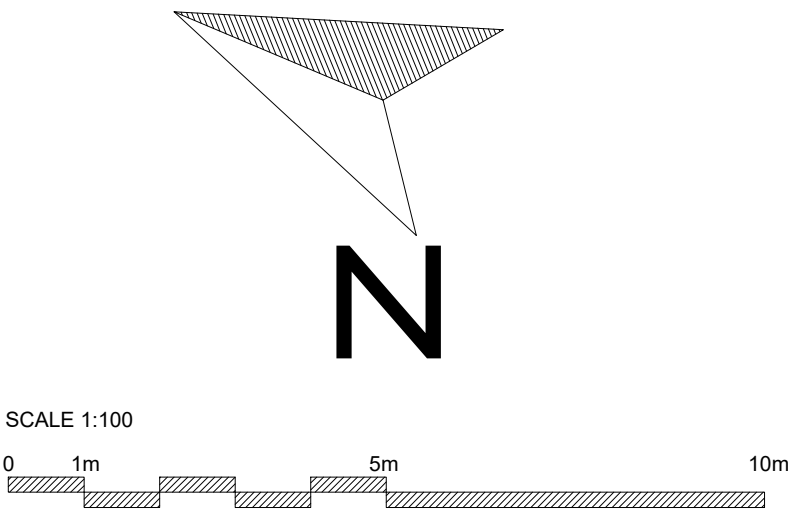

Revisions	
Client	HOWARTH TIMBER LTD.
Project	HOWARTH TIMBER & BUILDING SUPPLIES DEWSBURY HIRST MILL, HIRST RD, DEWSBURY WF13 2AF
Title	EXISTING UNIT FLOOR PLAN & ELEVATIONS
Date	NOVEMBER 2020
Scale	I:100@A1
Status	PLANNING
Drawing No.	2075.003
Richard Eves Architects LLP Alexandra Villa, 3 Victoria Avenue, Harrogate, HG1 1EQ Tel: 01423 504488 Fax: 01423 500015 office@rearchitects.co.uk	
richard eves ARCHITECTS	