


WEST ELEVATION - 1:100
PROPOSED


SOUTH ELEVATION - 1:100
PROPOSED

EAST ELEVATION - 1:100
PROPOSED

NORTH ELEVATION - 1:100
PROPOSED

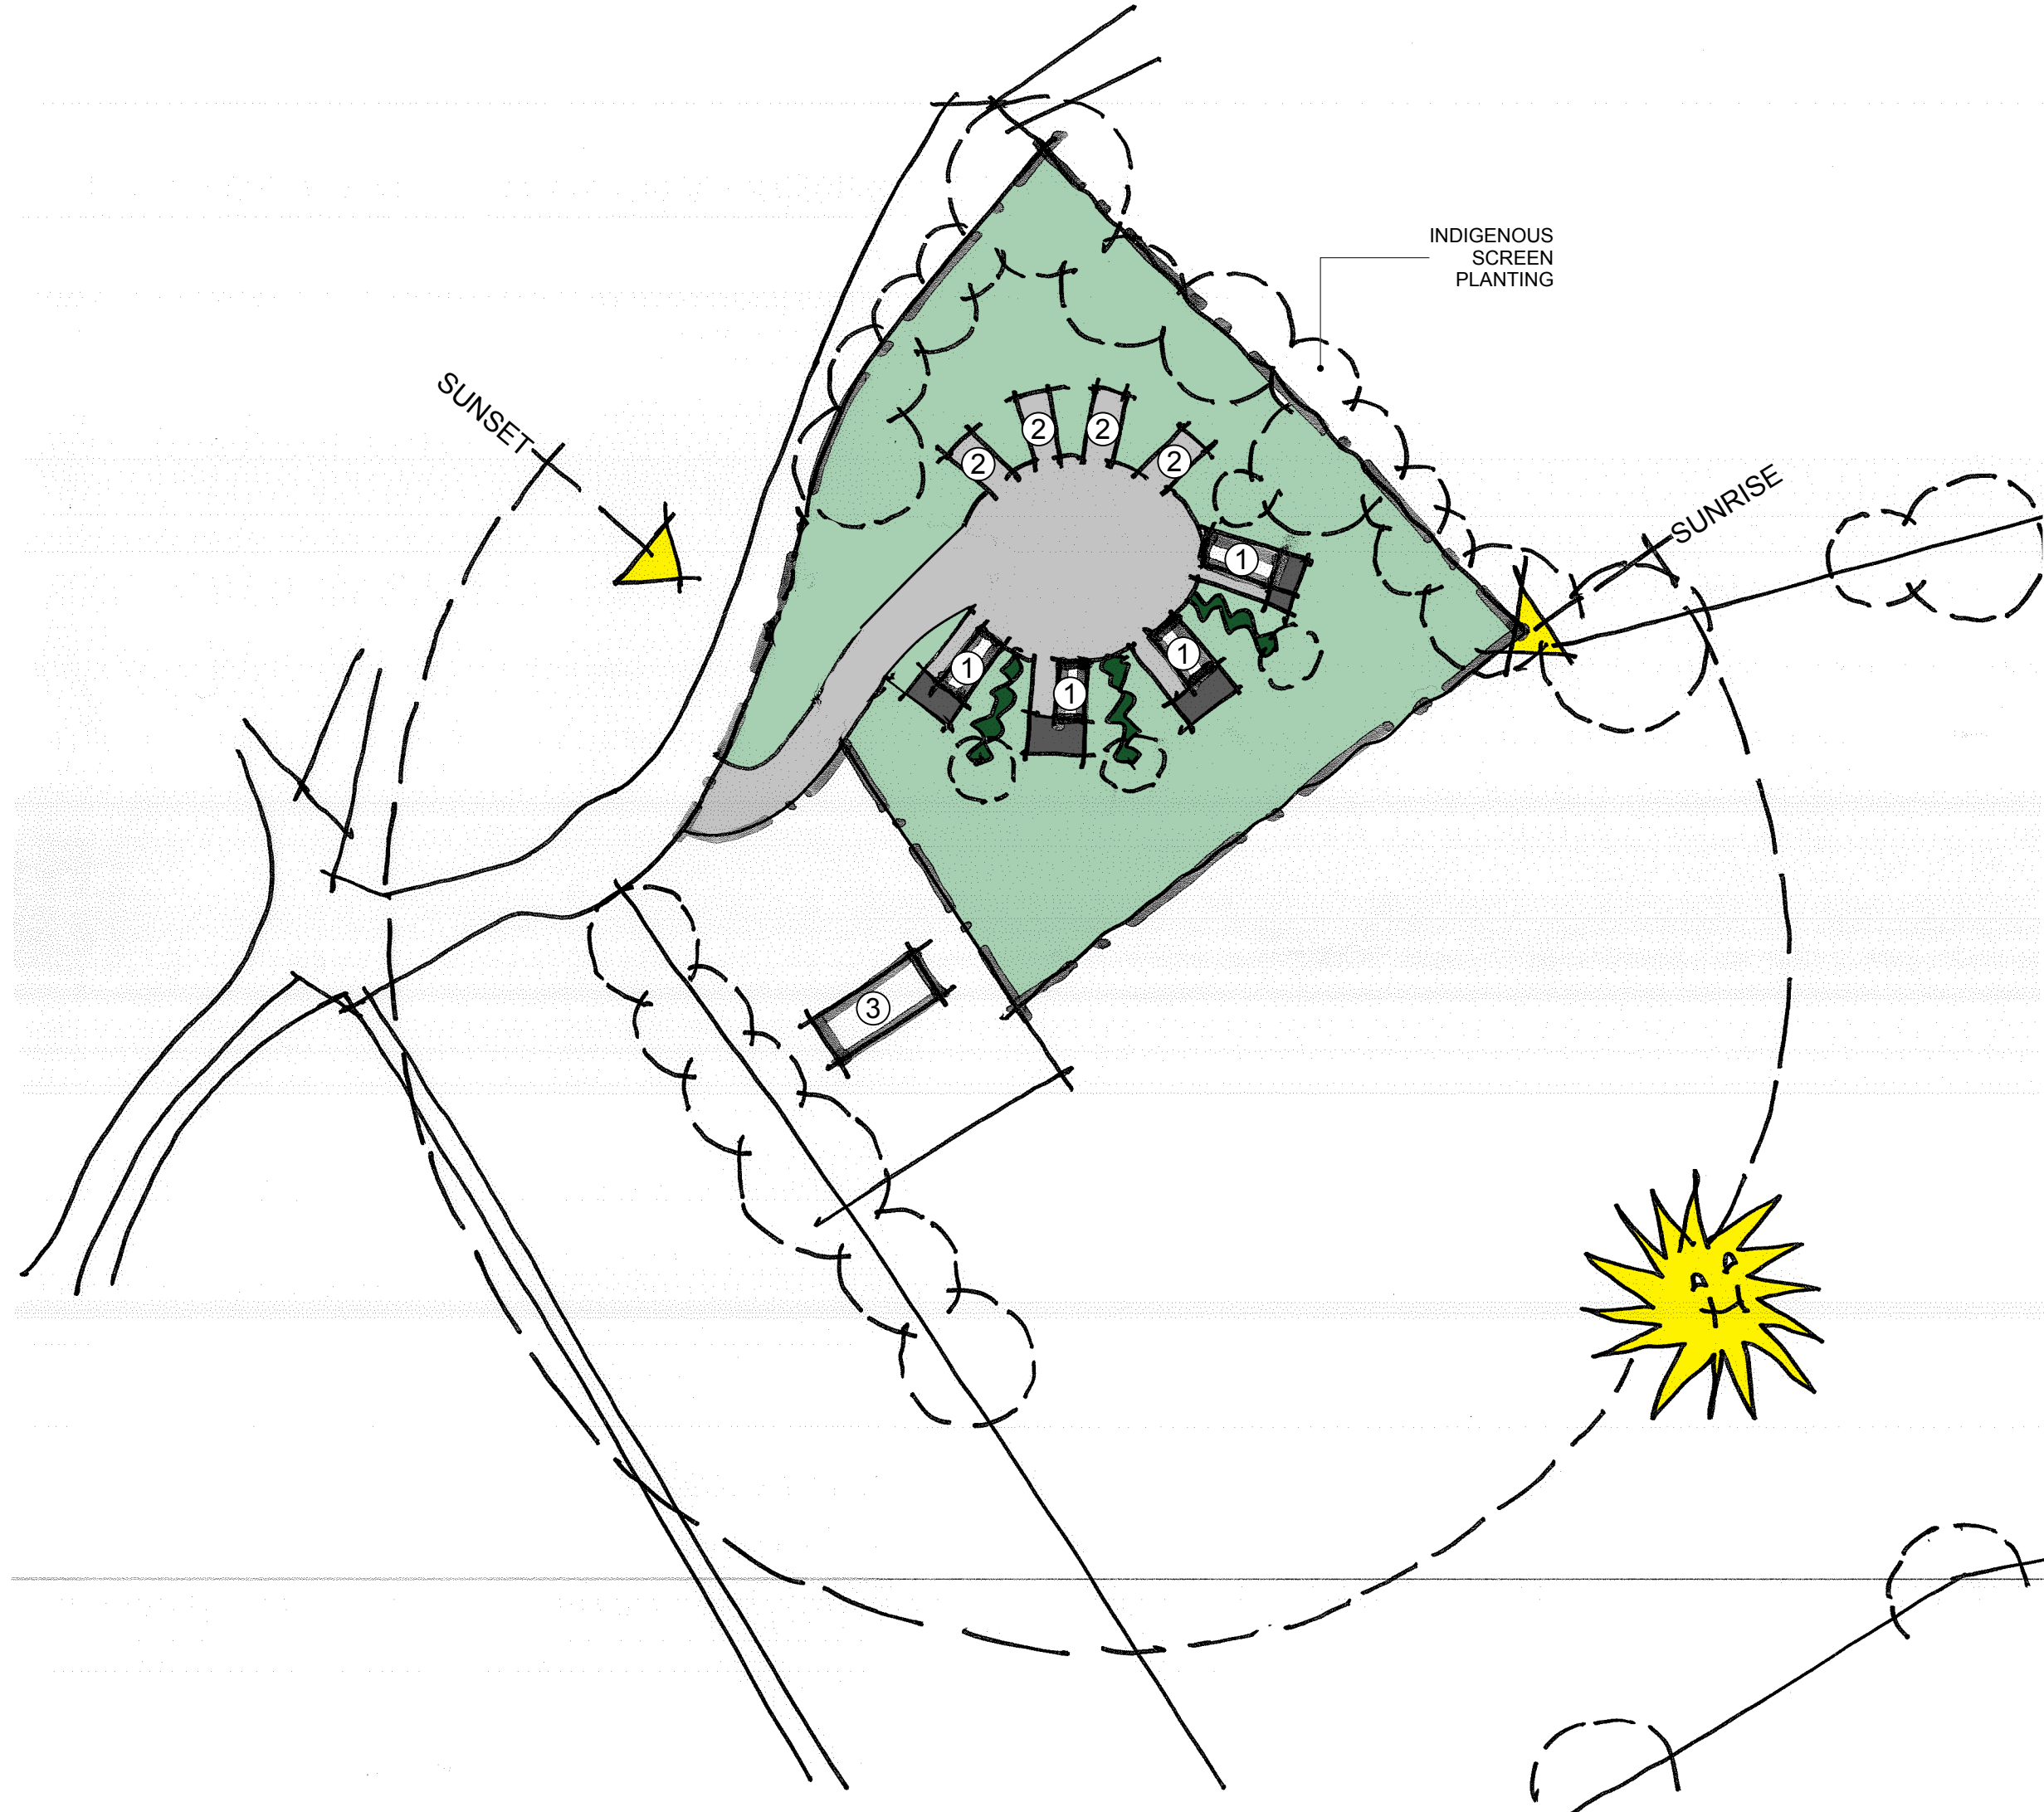

BLOCK PLAN - 1:500
PROPOSED

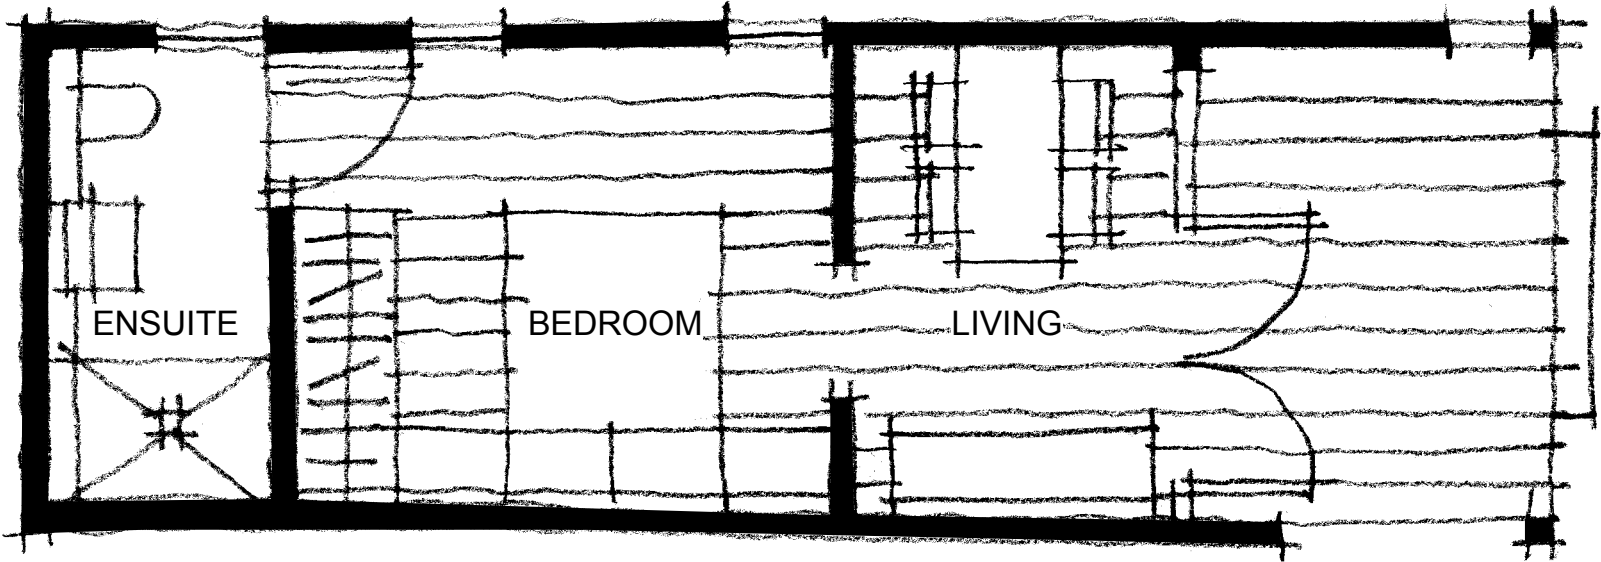

FLOOR PLAN - 1:50
PROPOSED

GENERAL NOTES

- ① PROPOSED CAMPING PODS
- ② CAR PARKING
- ③ FIRE DAMAGED STABLE REINSTATED



CLIENT
MR JAMES PEACE

PROJECT
LAND OFF BACK LANE, UPPER DENBY

DRAWING TITLE
CAMPING PODS GA - PROPOSED

JOB NO	DRG NO	REV	SCALE @ A2	DATE
4081	10	A	AS	12 10 20

This drawing is the property and copyright of WHP Residential Ltd, Shepley, Huddersfield
tel. 01484 602377, fax. 01484 602723, email enquiries@waltonhorfall.co.uk
and must not be amended or reproduced without written consent.
Do not scale. Use only figured dimensions, and report any anomalies.