




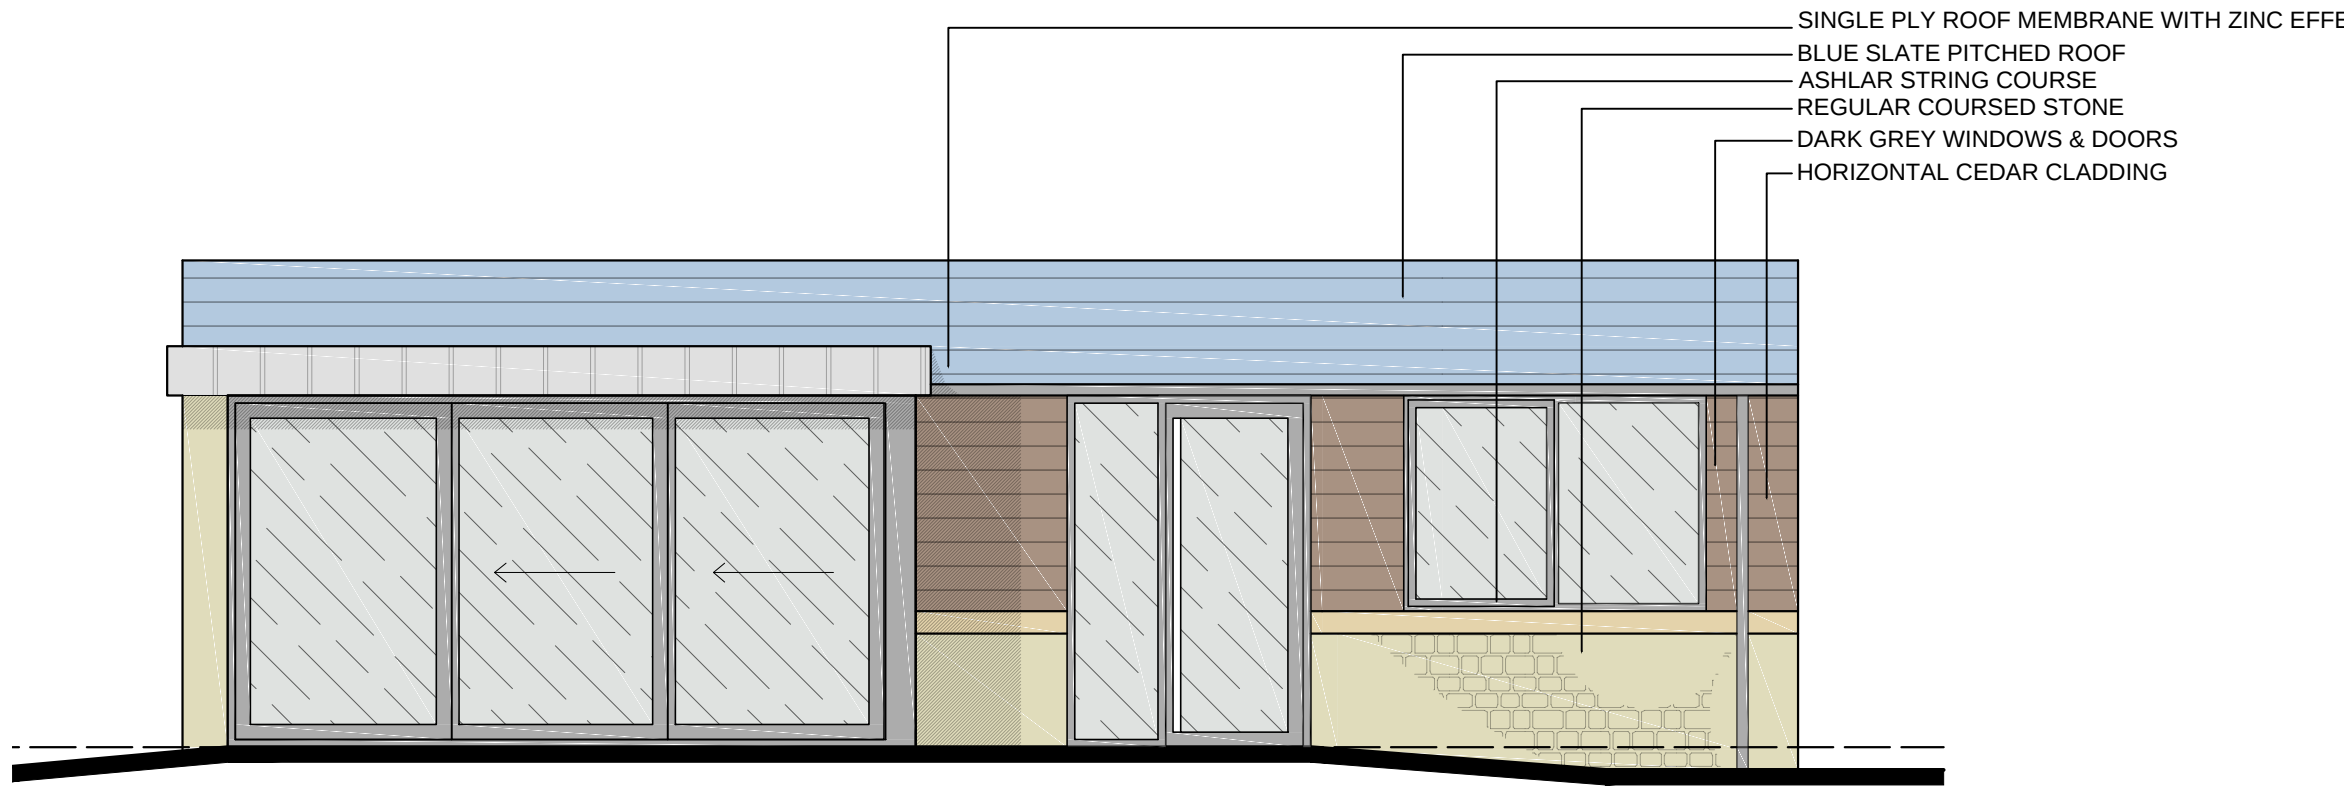


ELEVATION A

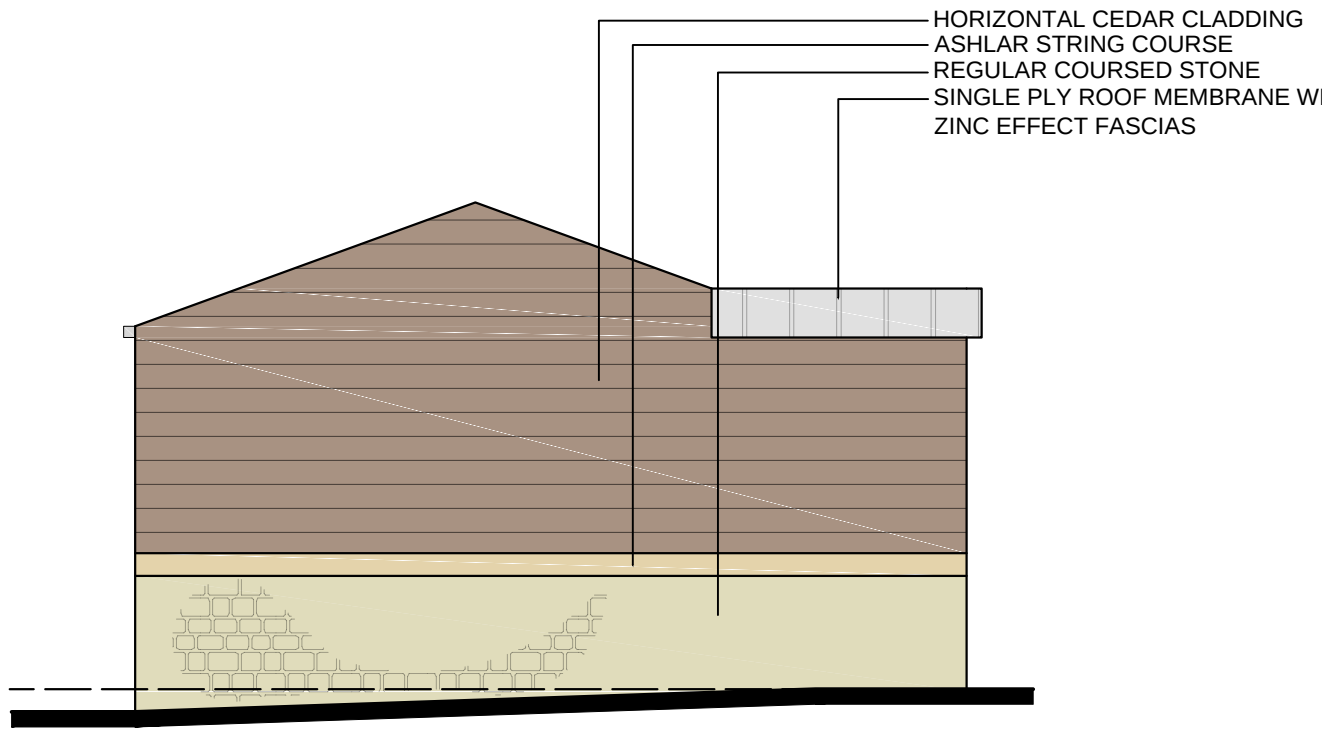


ELEVATION B

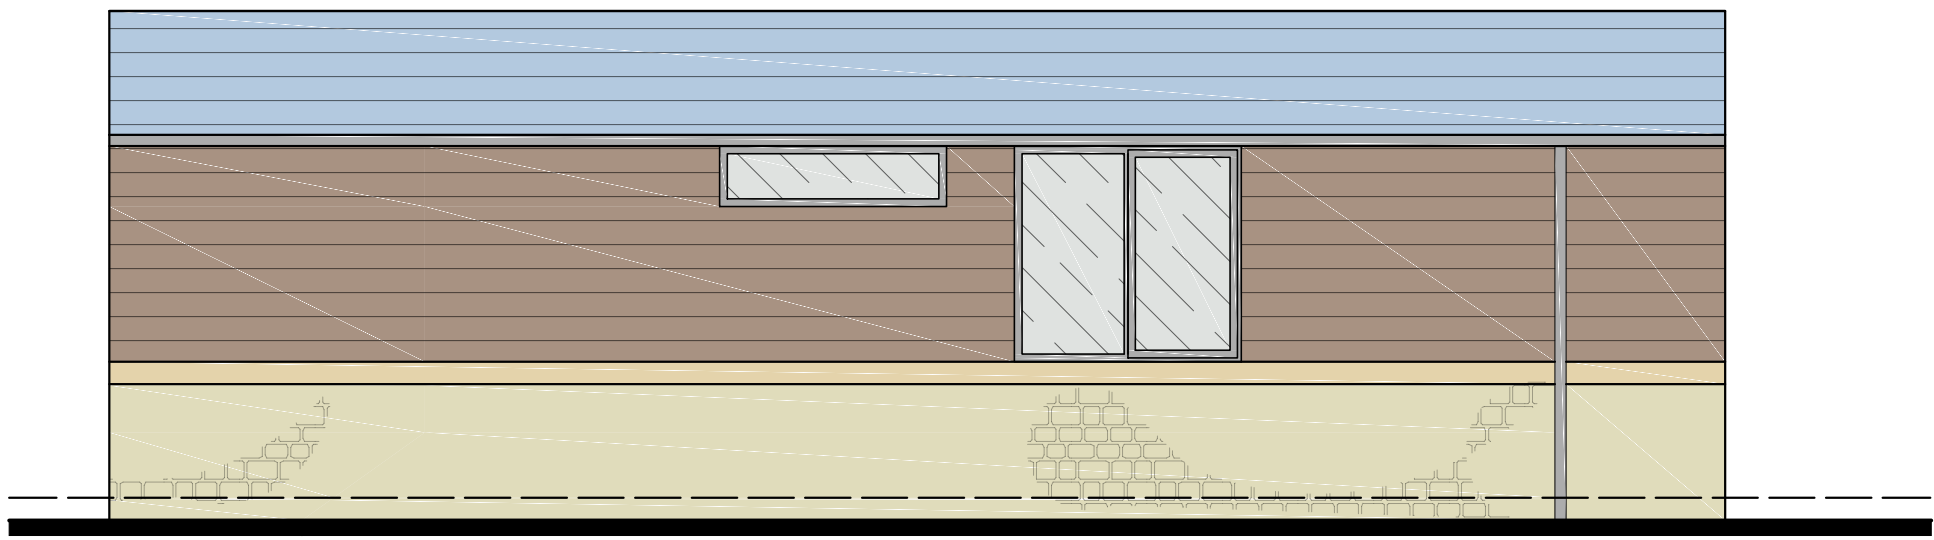


ELEVATION C

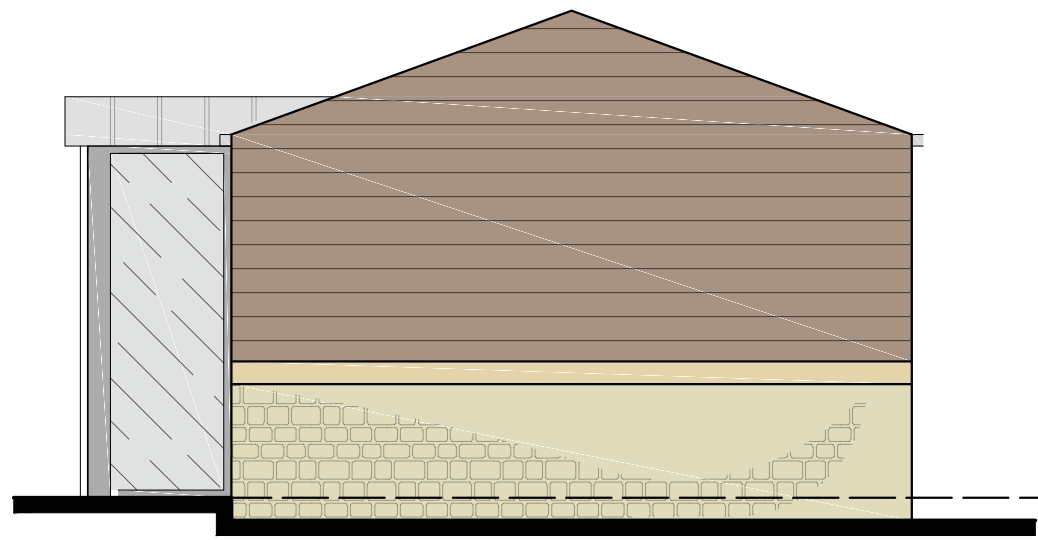

ELEVATION D

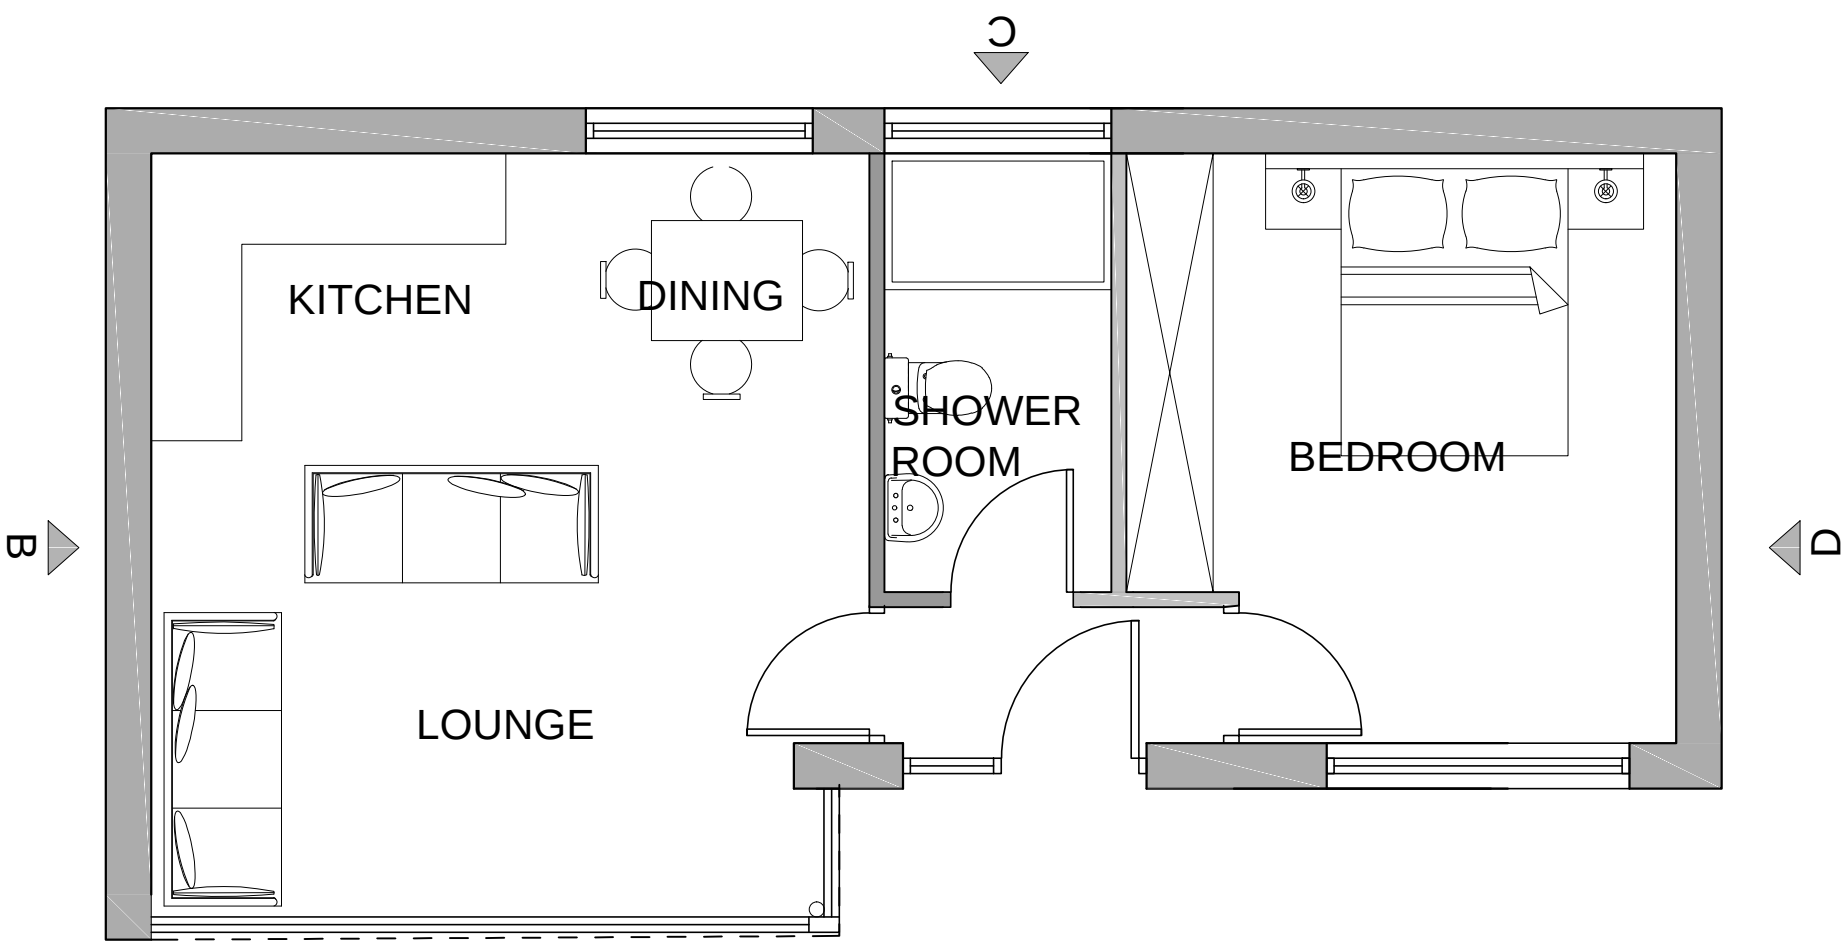

GROUND FLOOR PLAN

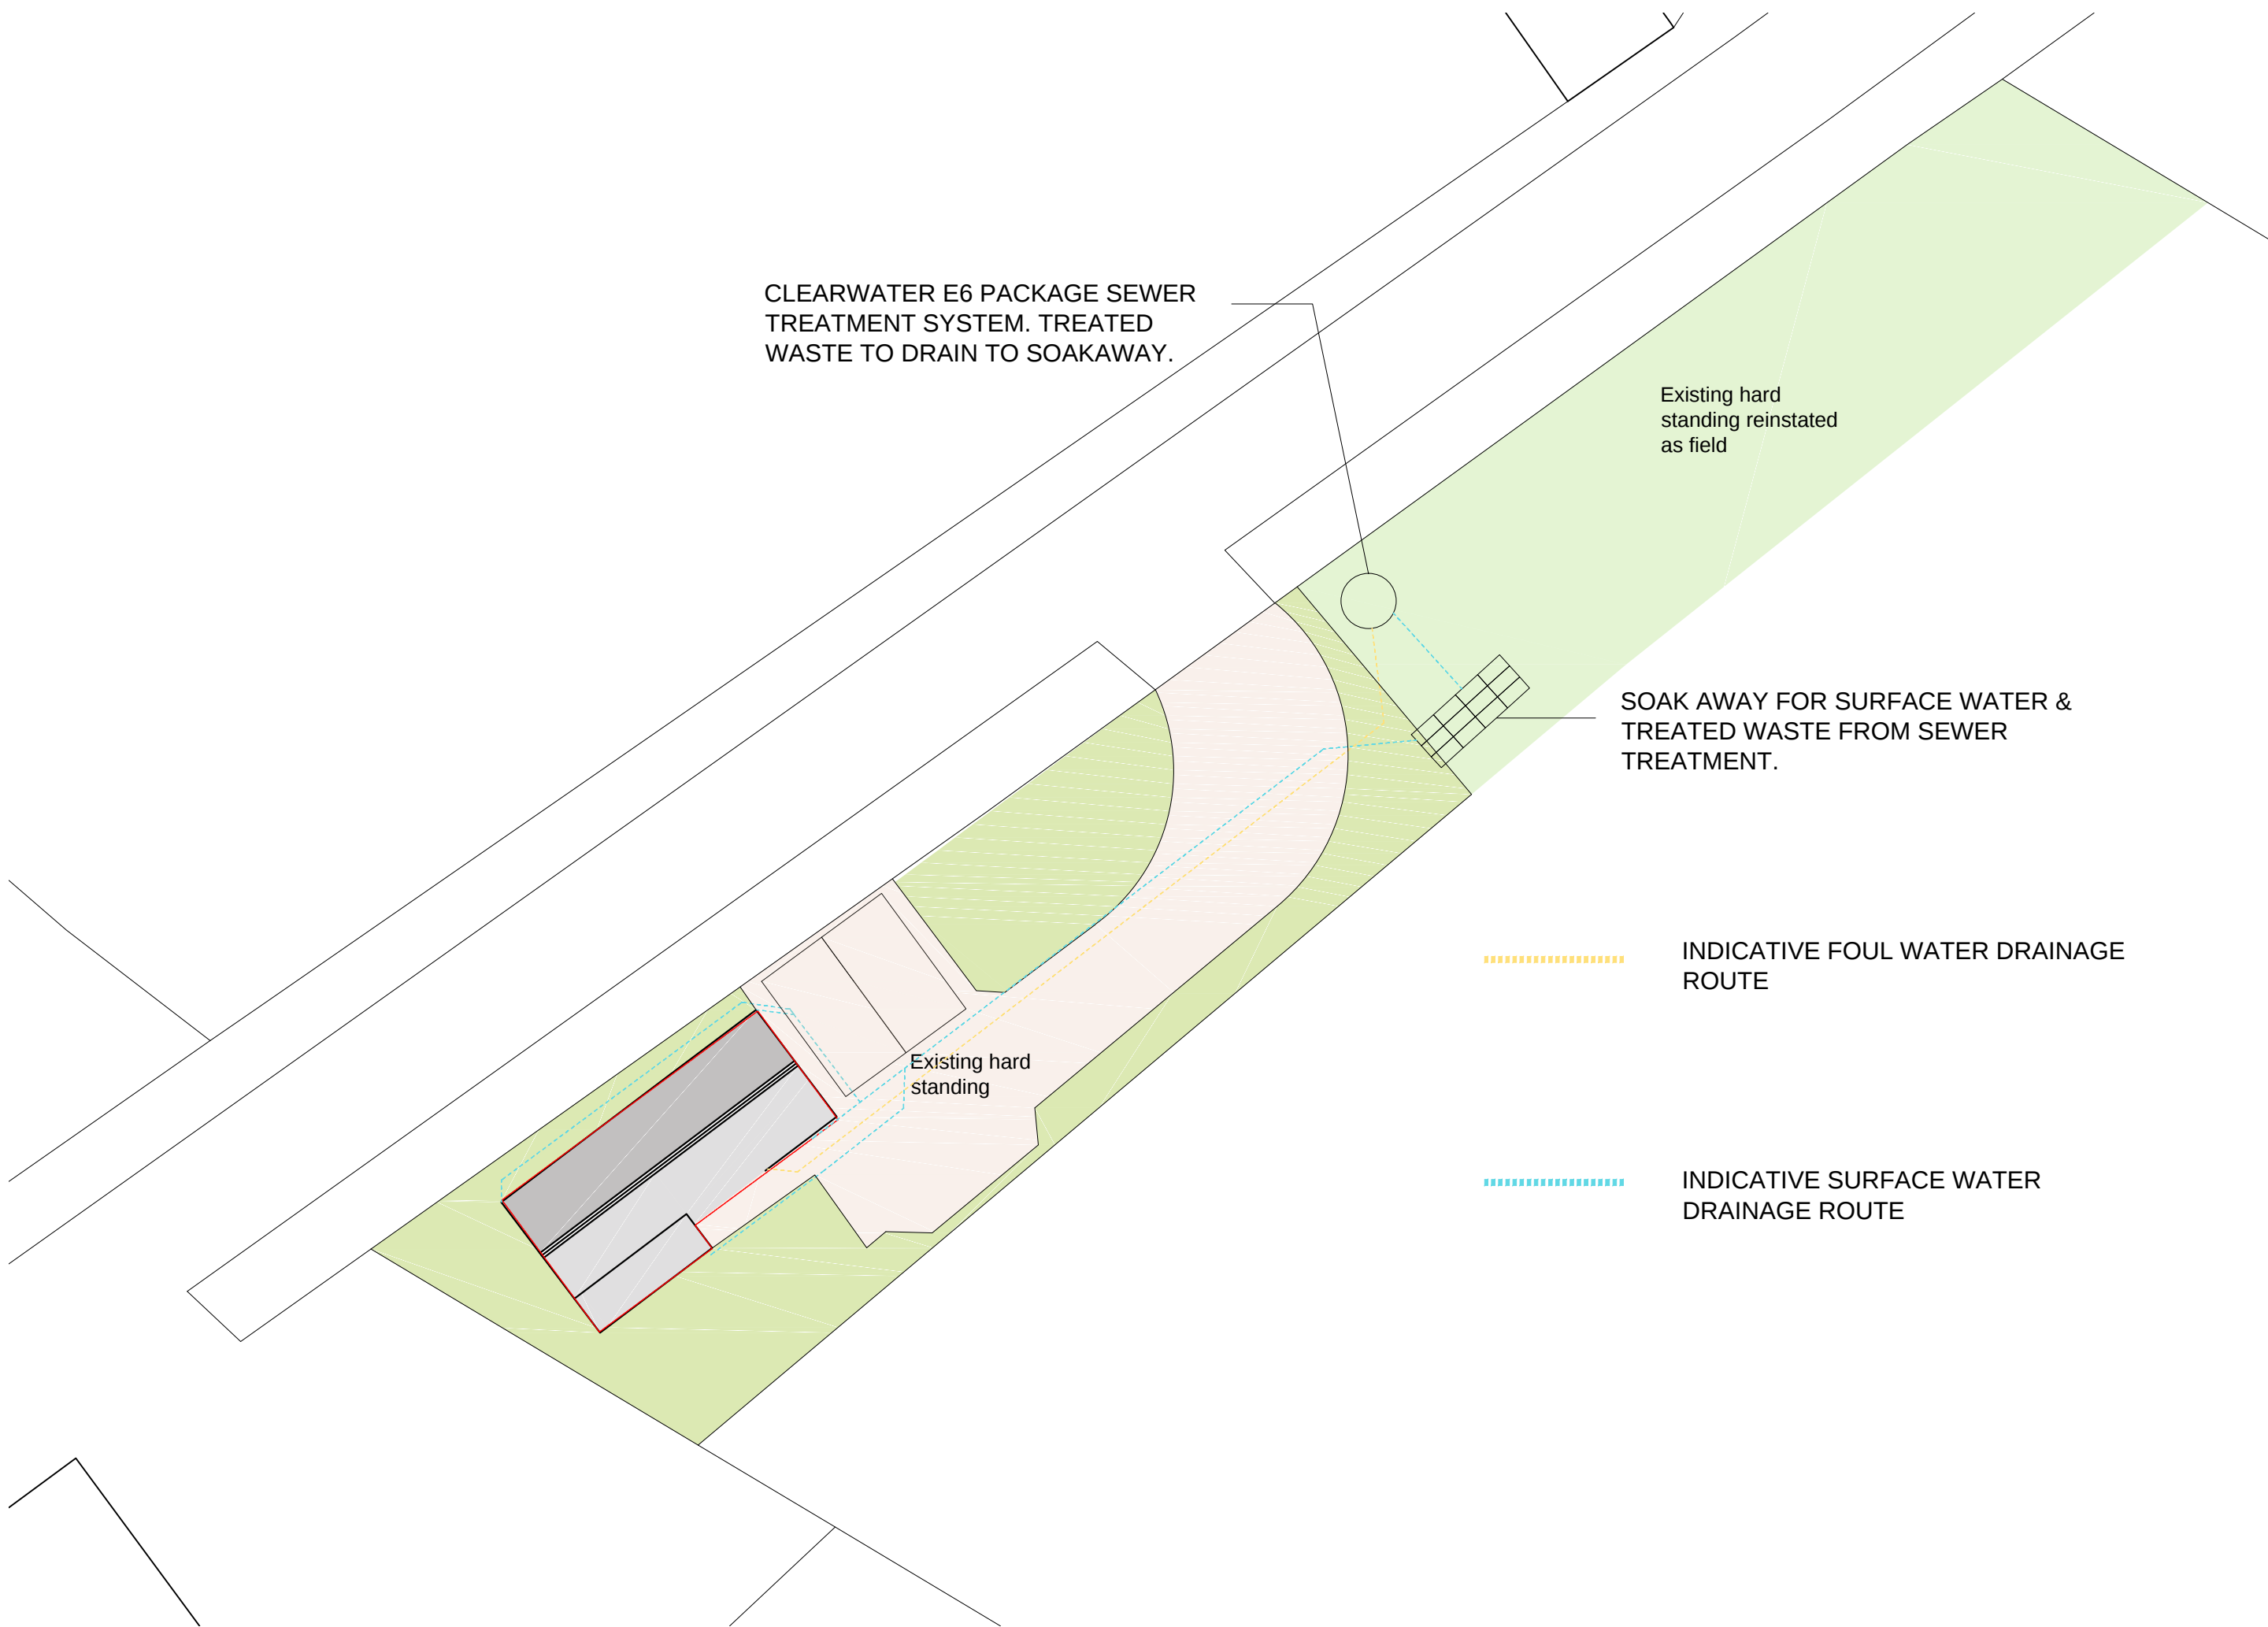

SITE PLAN
SCALE 1:200

Only figured dimensions should be used.
Scaled dimensions should be checked with the Architect.
This drawing together with the design, is the property and copyright of the Architect and must not be reproduced without written permission

DO NOT SCALE OFF THIS DRAWING

rev	description	drawn	auth	date
-----	-------------	-------	------	------

ACUMEN
DESIGNERS & ARCHITECTS

acumenarchitects.co.uk 01484 546 000
Headrow House, Old Leeds Road, Huddersfield, HD1 1SG

Client
MRS J. BOOTHROYD

Project
LAND OFF DEER HILL LANE
MELTHAM

Project No	Drawing No	Rev
2652	03	/

Description
PROPOSED PLANS & ELEVATIONS

Scale	Date Drawn	Drawn By	Authorised By
1:50@ A1	JUN '20	JF	JC

Purpose of Issue
Planning ☒ Building Regs ☐ Tender ☐ Construction ☐ Comment ☐ Info ☐