



Section A-A - As Proposed - Scale 1:200

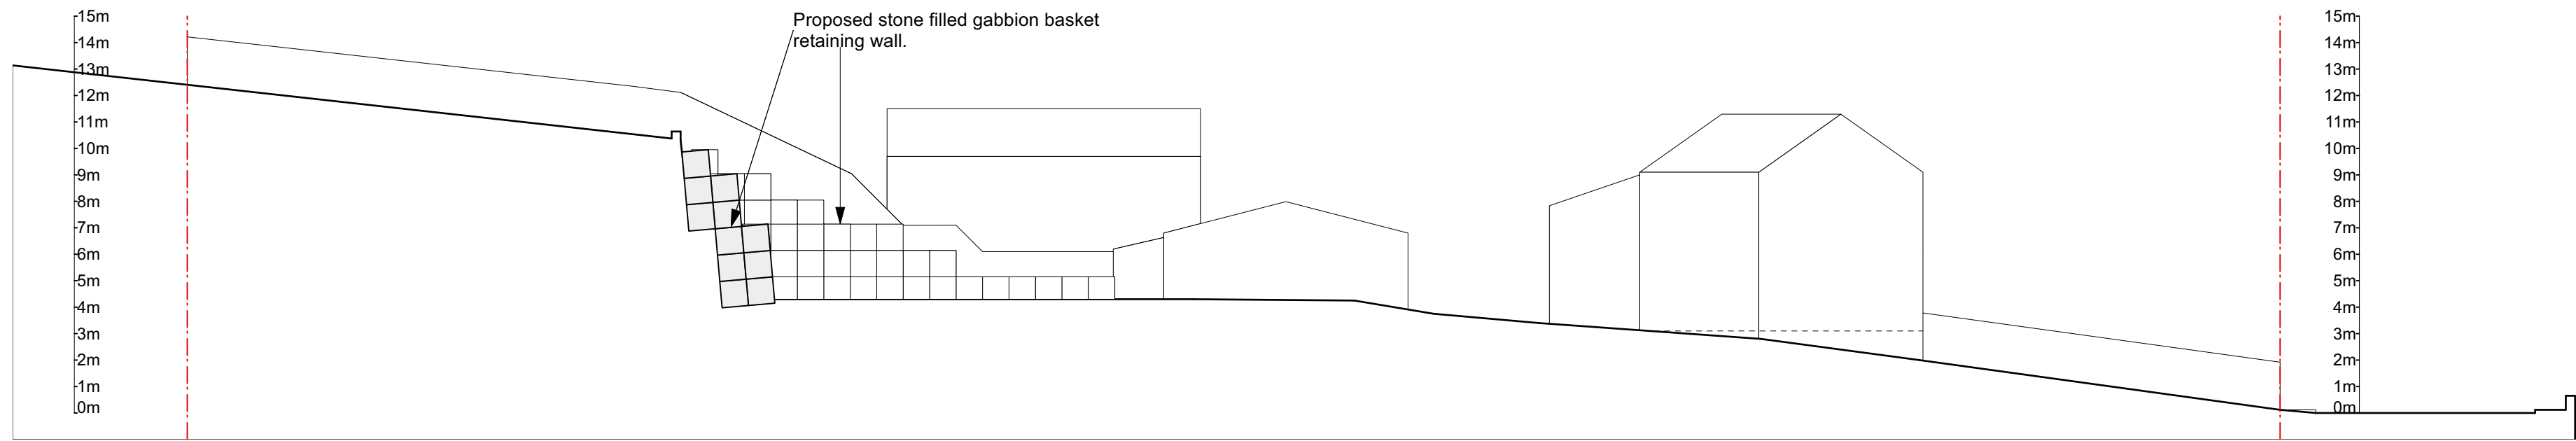

Section B-B - As Proposed - Scale 1:200

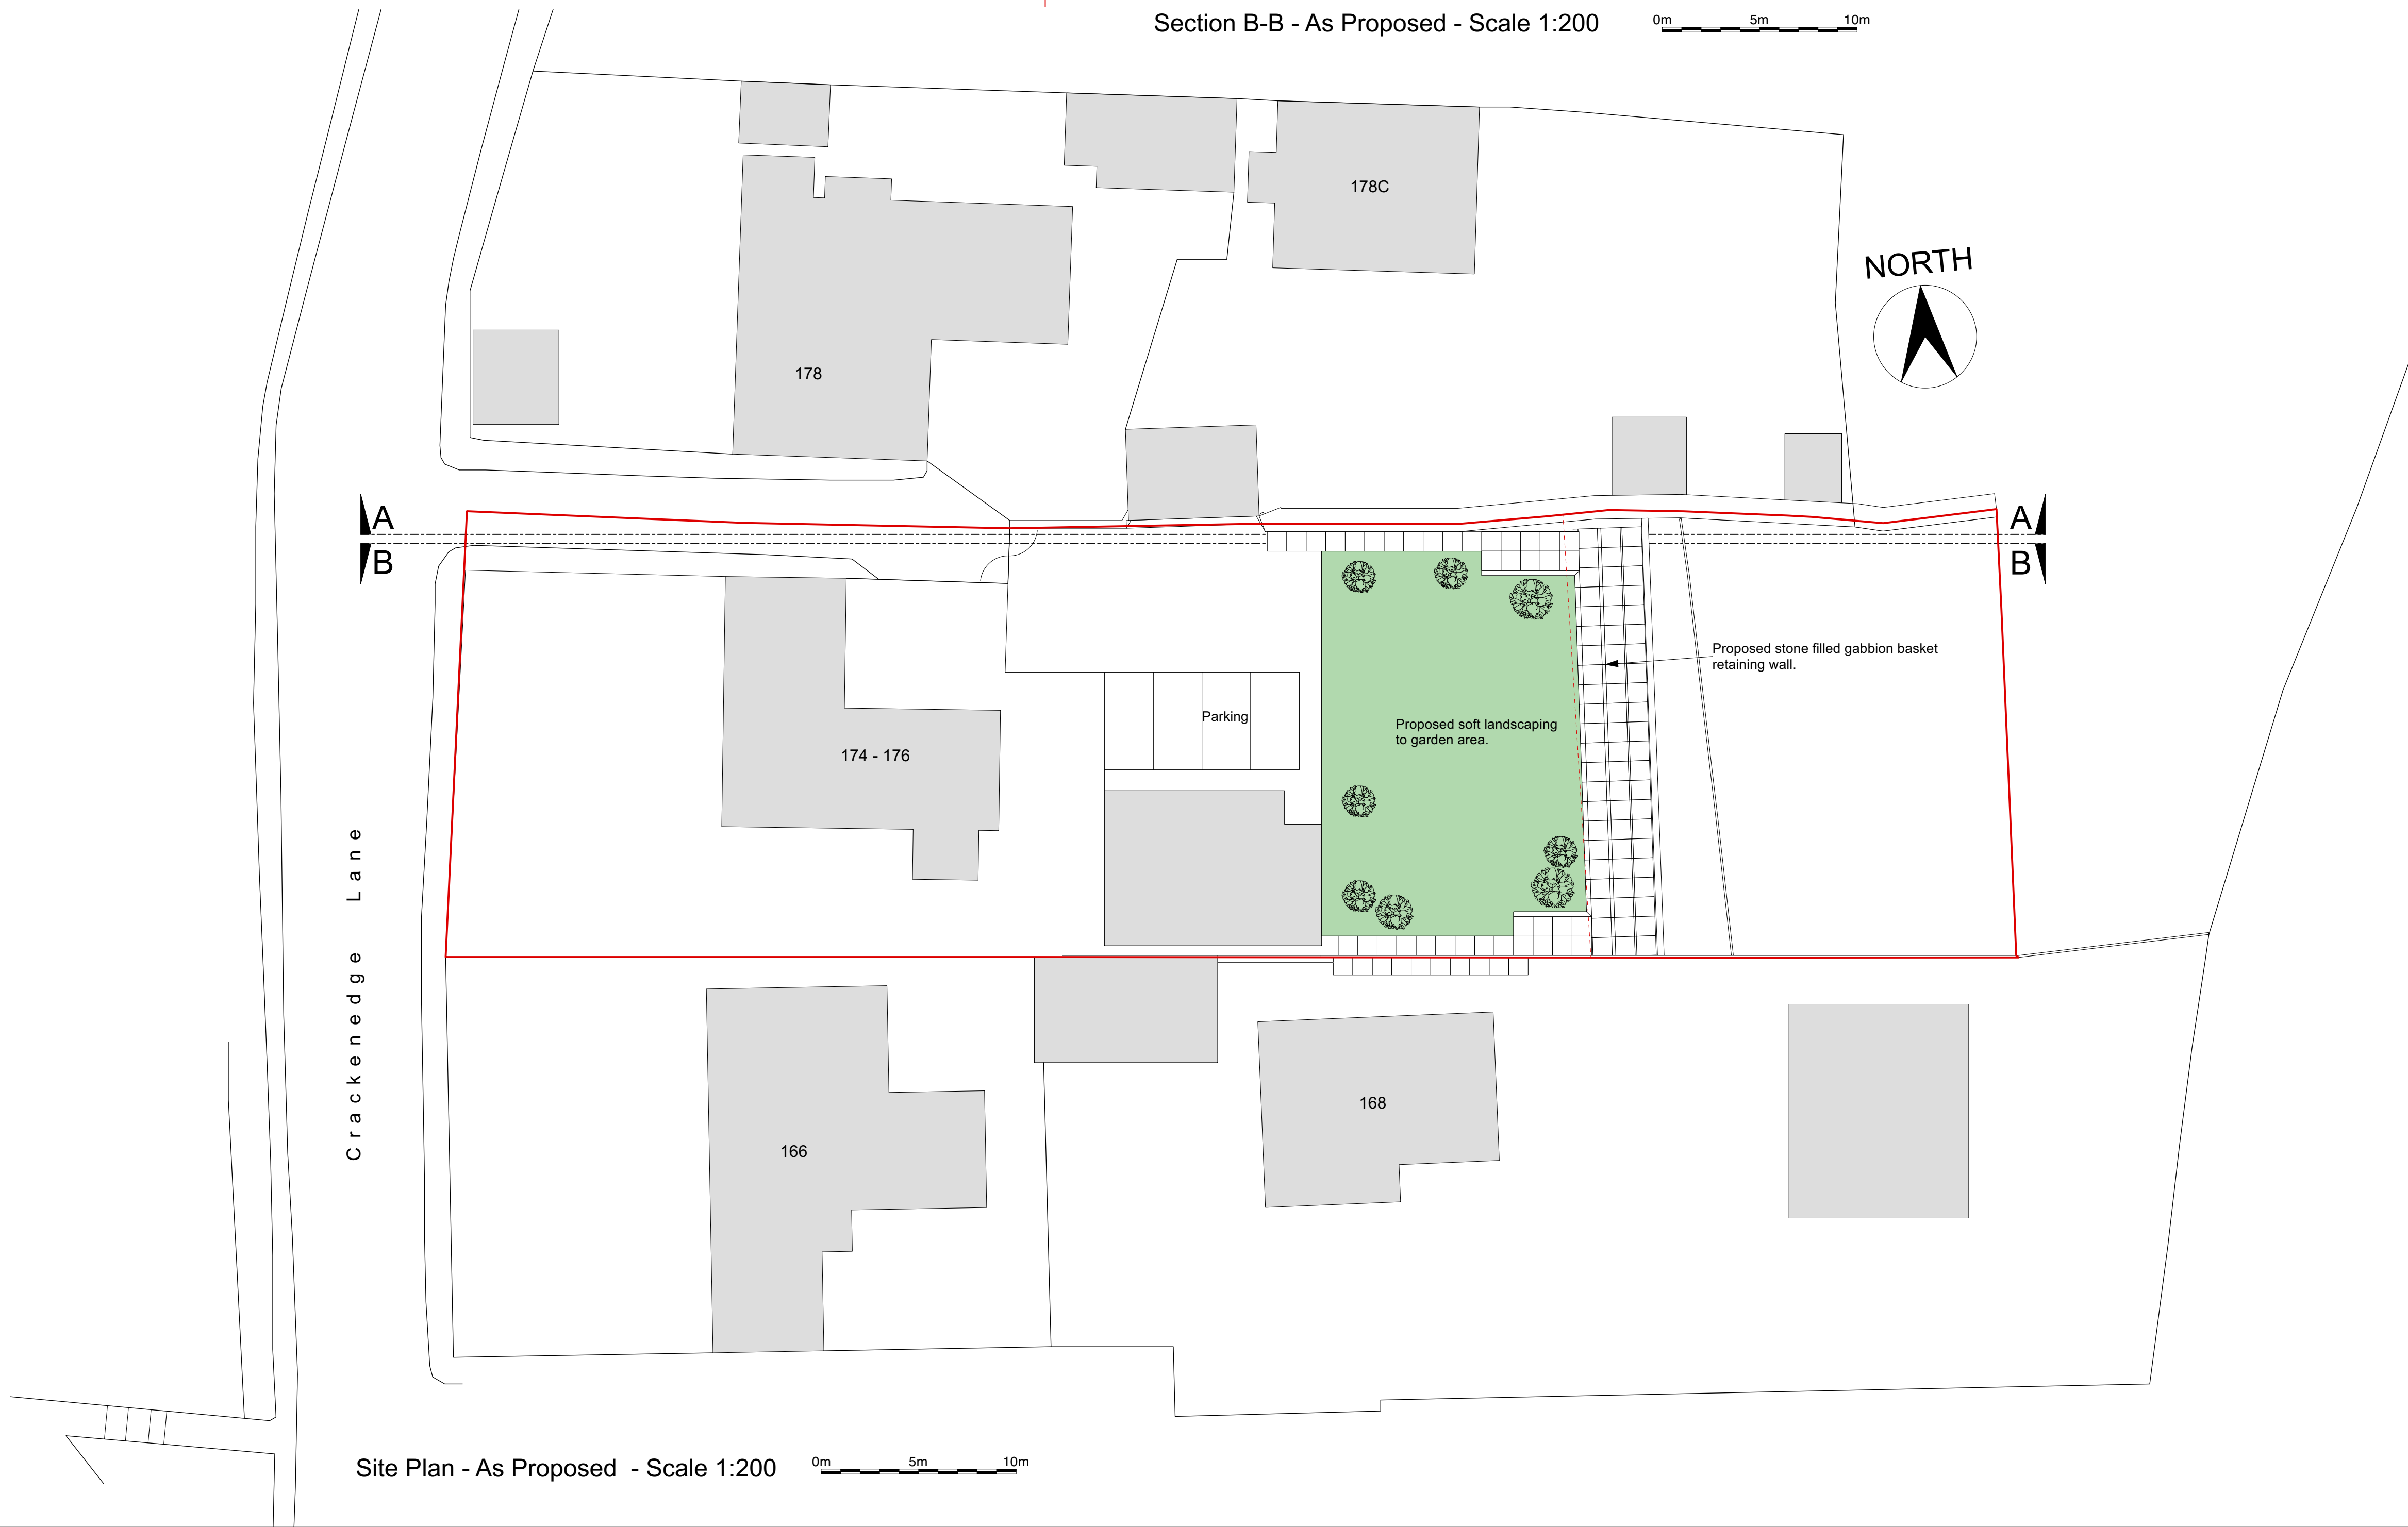

Site Plan - As Proposed - Scale 1:200

PLANS AS PROPOSED

NOTES:
Any errors or omissions to be reported to Code L6 immediately.
This drawing and design is the copyright of Code L6 and is not to be used for any purpose without their consent.

rev	details	date
Code L6 Architecture Ltd		
31 Halifax Road Brighouse West Yorkshire HD6 2AA T: 01484 714 870 E: codeL6@btinternet.com W: www.CODEL6.com		
Project: 176 Crackenedge Lane, Dewsbury, WF13 1RX		
Client: Mr M Zabed		
Drawing: Plans as Proposed		
Date: 24/09/20	Scale: 1:200	Size: A1
Drawing Number: 20-086-10		