


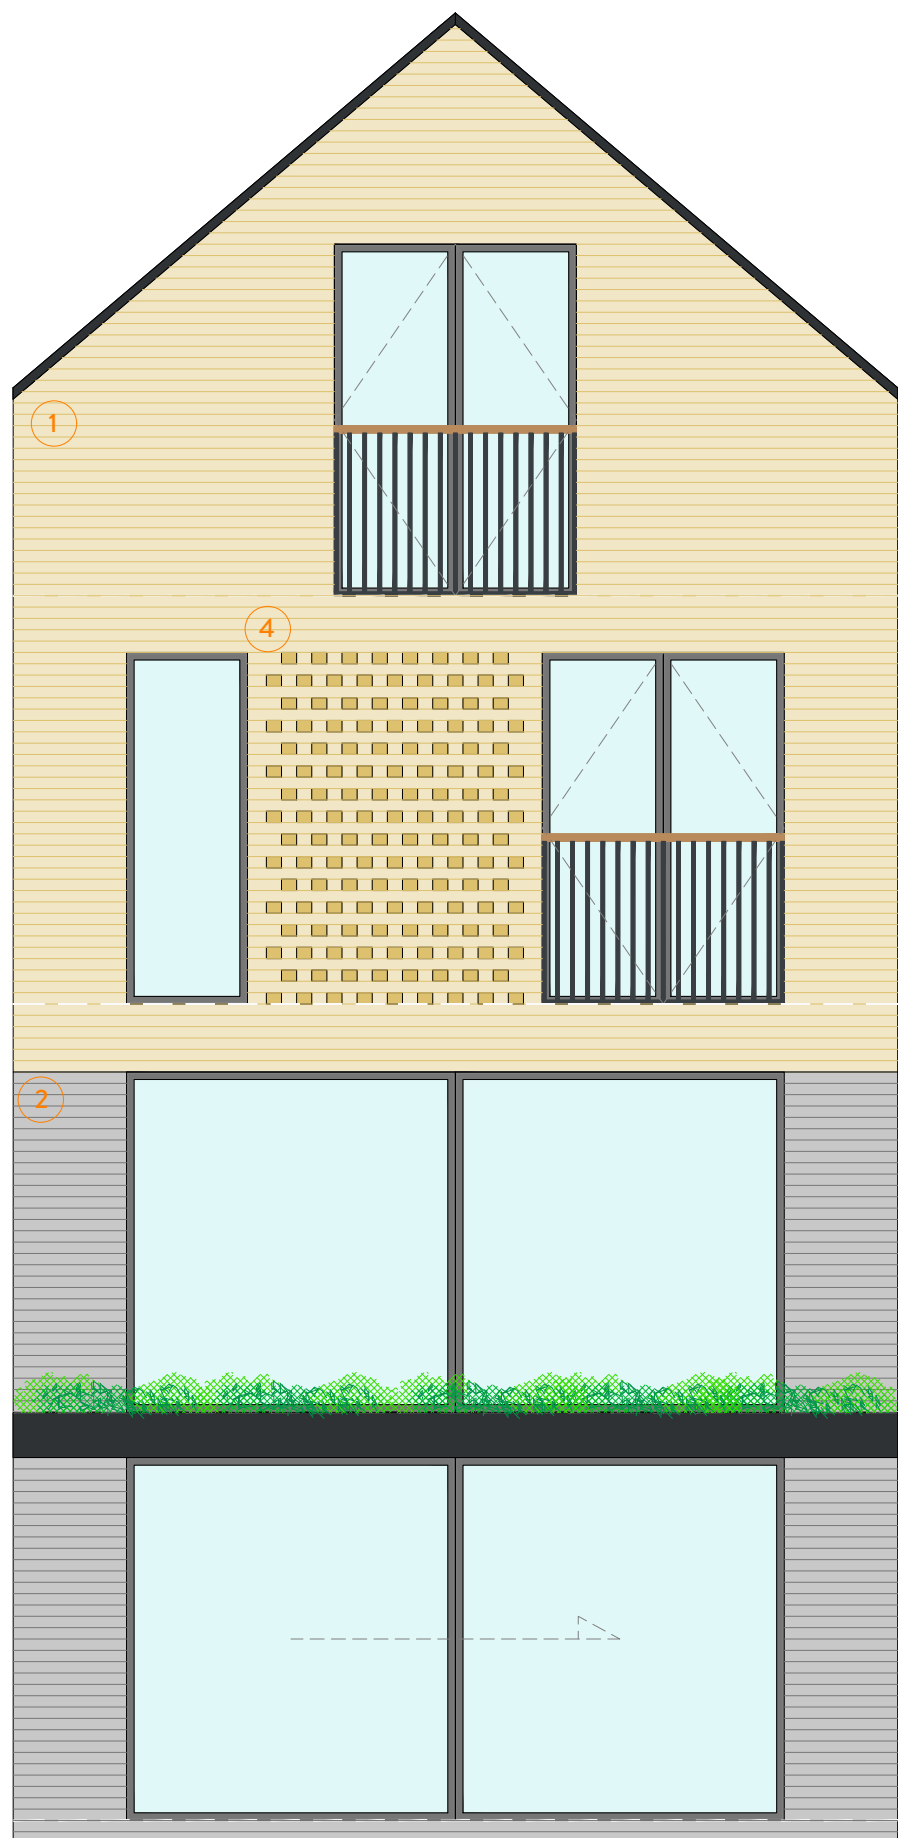


PROPOSED REAR ELEVATION.
1:50



PROPOSED SIDE ELEVATION.
1:50



PROPOSED FRONT ELEVATION.
1:50

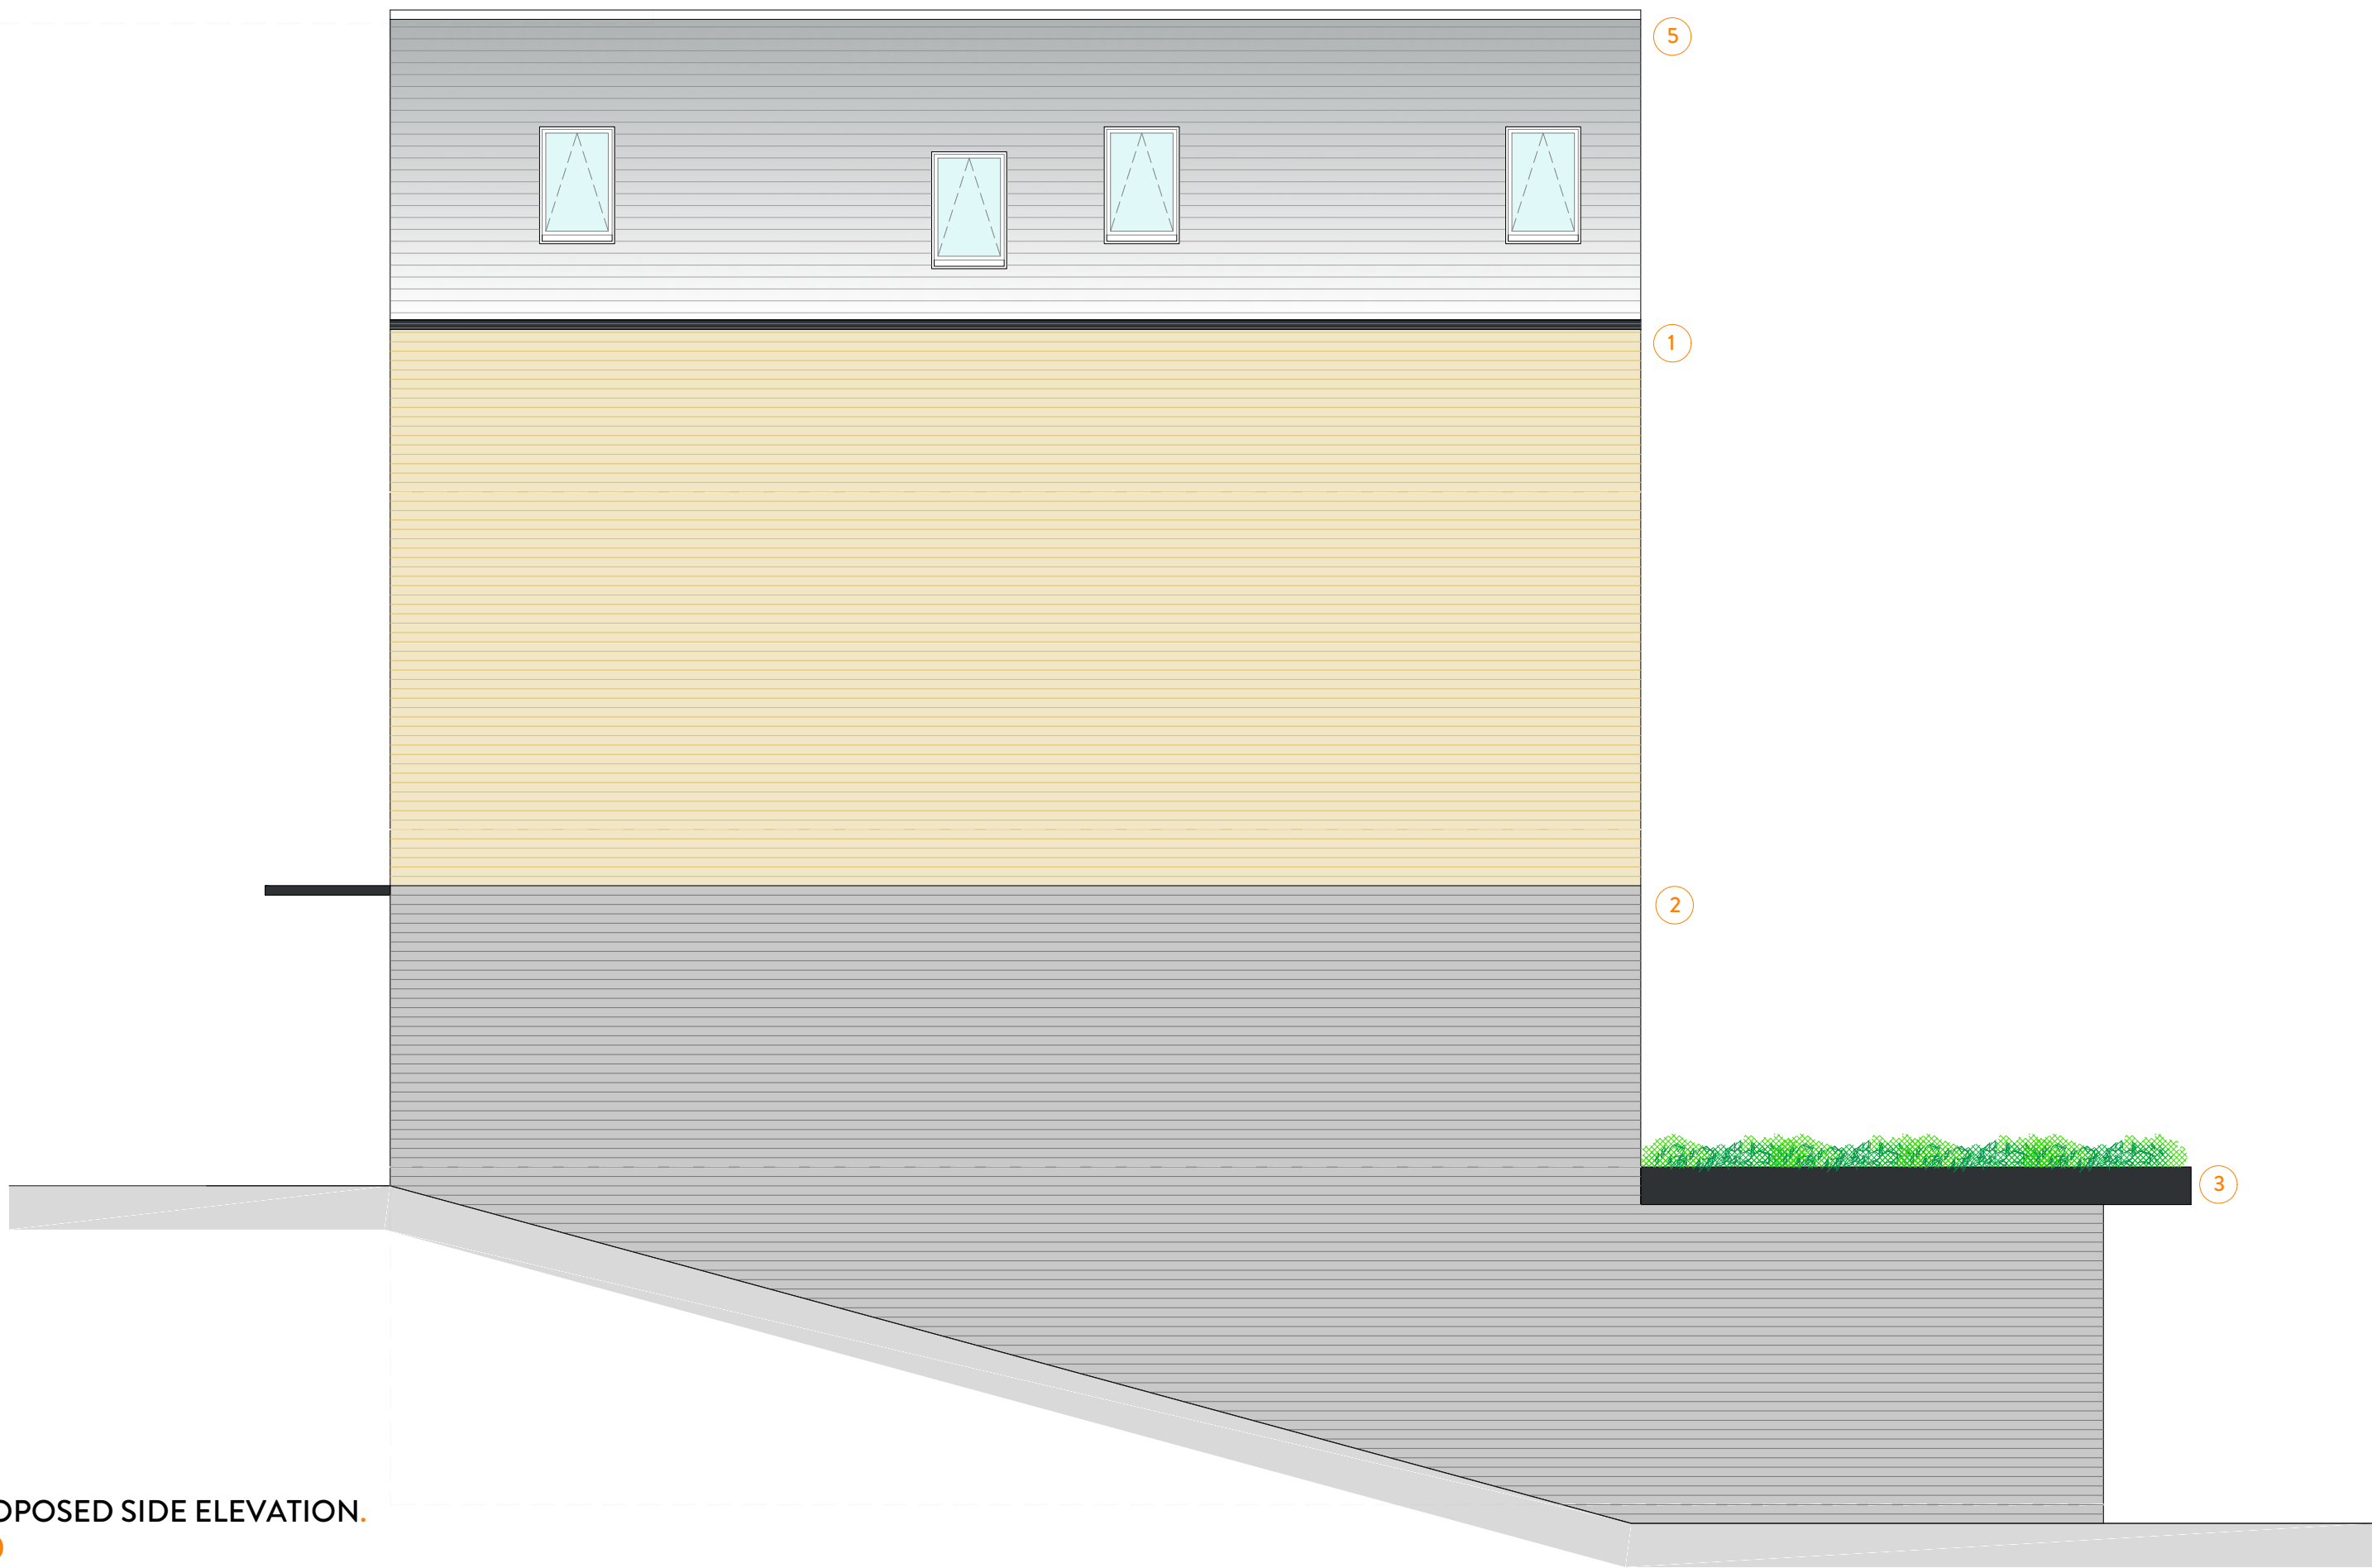

PROPOSED SIDE ELEVATION.
1:50

MATERIAL KEY.



Best of houzz 2020 SERVICE NORTHERN HOMES AWARDS 2019 BUILD 2020 Home Builder Awards BUILD Architecture Awards 2019	REVISION	DESCRIPTION	DATE	NOTES
	B	ALTERATIONS IN LINE WITH PLANNING & HIGHWAY COMMENTS	22/02/2021	
	-	-	-	-
	-	-	-	-
	-	-	-	-
	-	-	-	-
	-	-	-	-
	-	-	-	-
	-	-	-	-
	-	-	-	-

STATUS		PROJECT TITLE			
PLANNING DRAWING		STOCKS BANK ROAD			
ORANGE DESIGN STUDIO. ARCHITECTURAL PRACTICE hello@orangedesignstudio.co.uk 59A, Huddersfield Road, Mirfield, WF14 8AA orangedesignstudio.co.uk 01924 650930 COPYRIGHT © ORANGE DESIGN STUDIO LIMITED		DRAWING TITLE			
		PROPOSED ELEVATIONS			
		SCALE	DRAWN	CHECKED	PROJECT REFERENCE
		1:50	JH	JH	ODS_20/269
		PAPER SIZE	DWG NUMBER	DATE	REVISION
A1	(30)001	23/10/20	B		
CLIENT		MR. S GAUNT			