


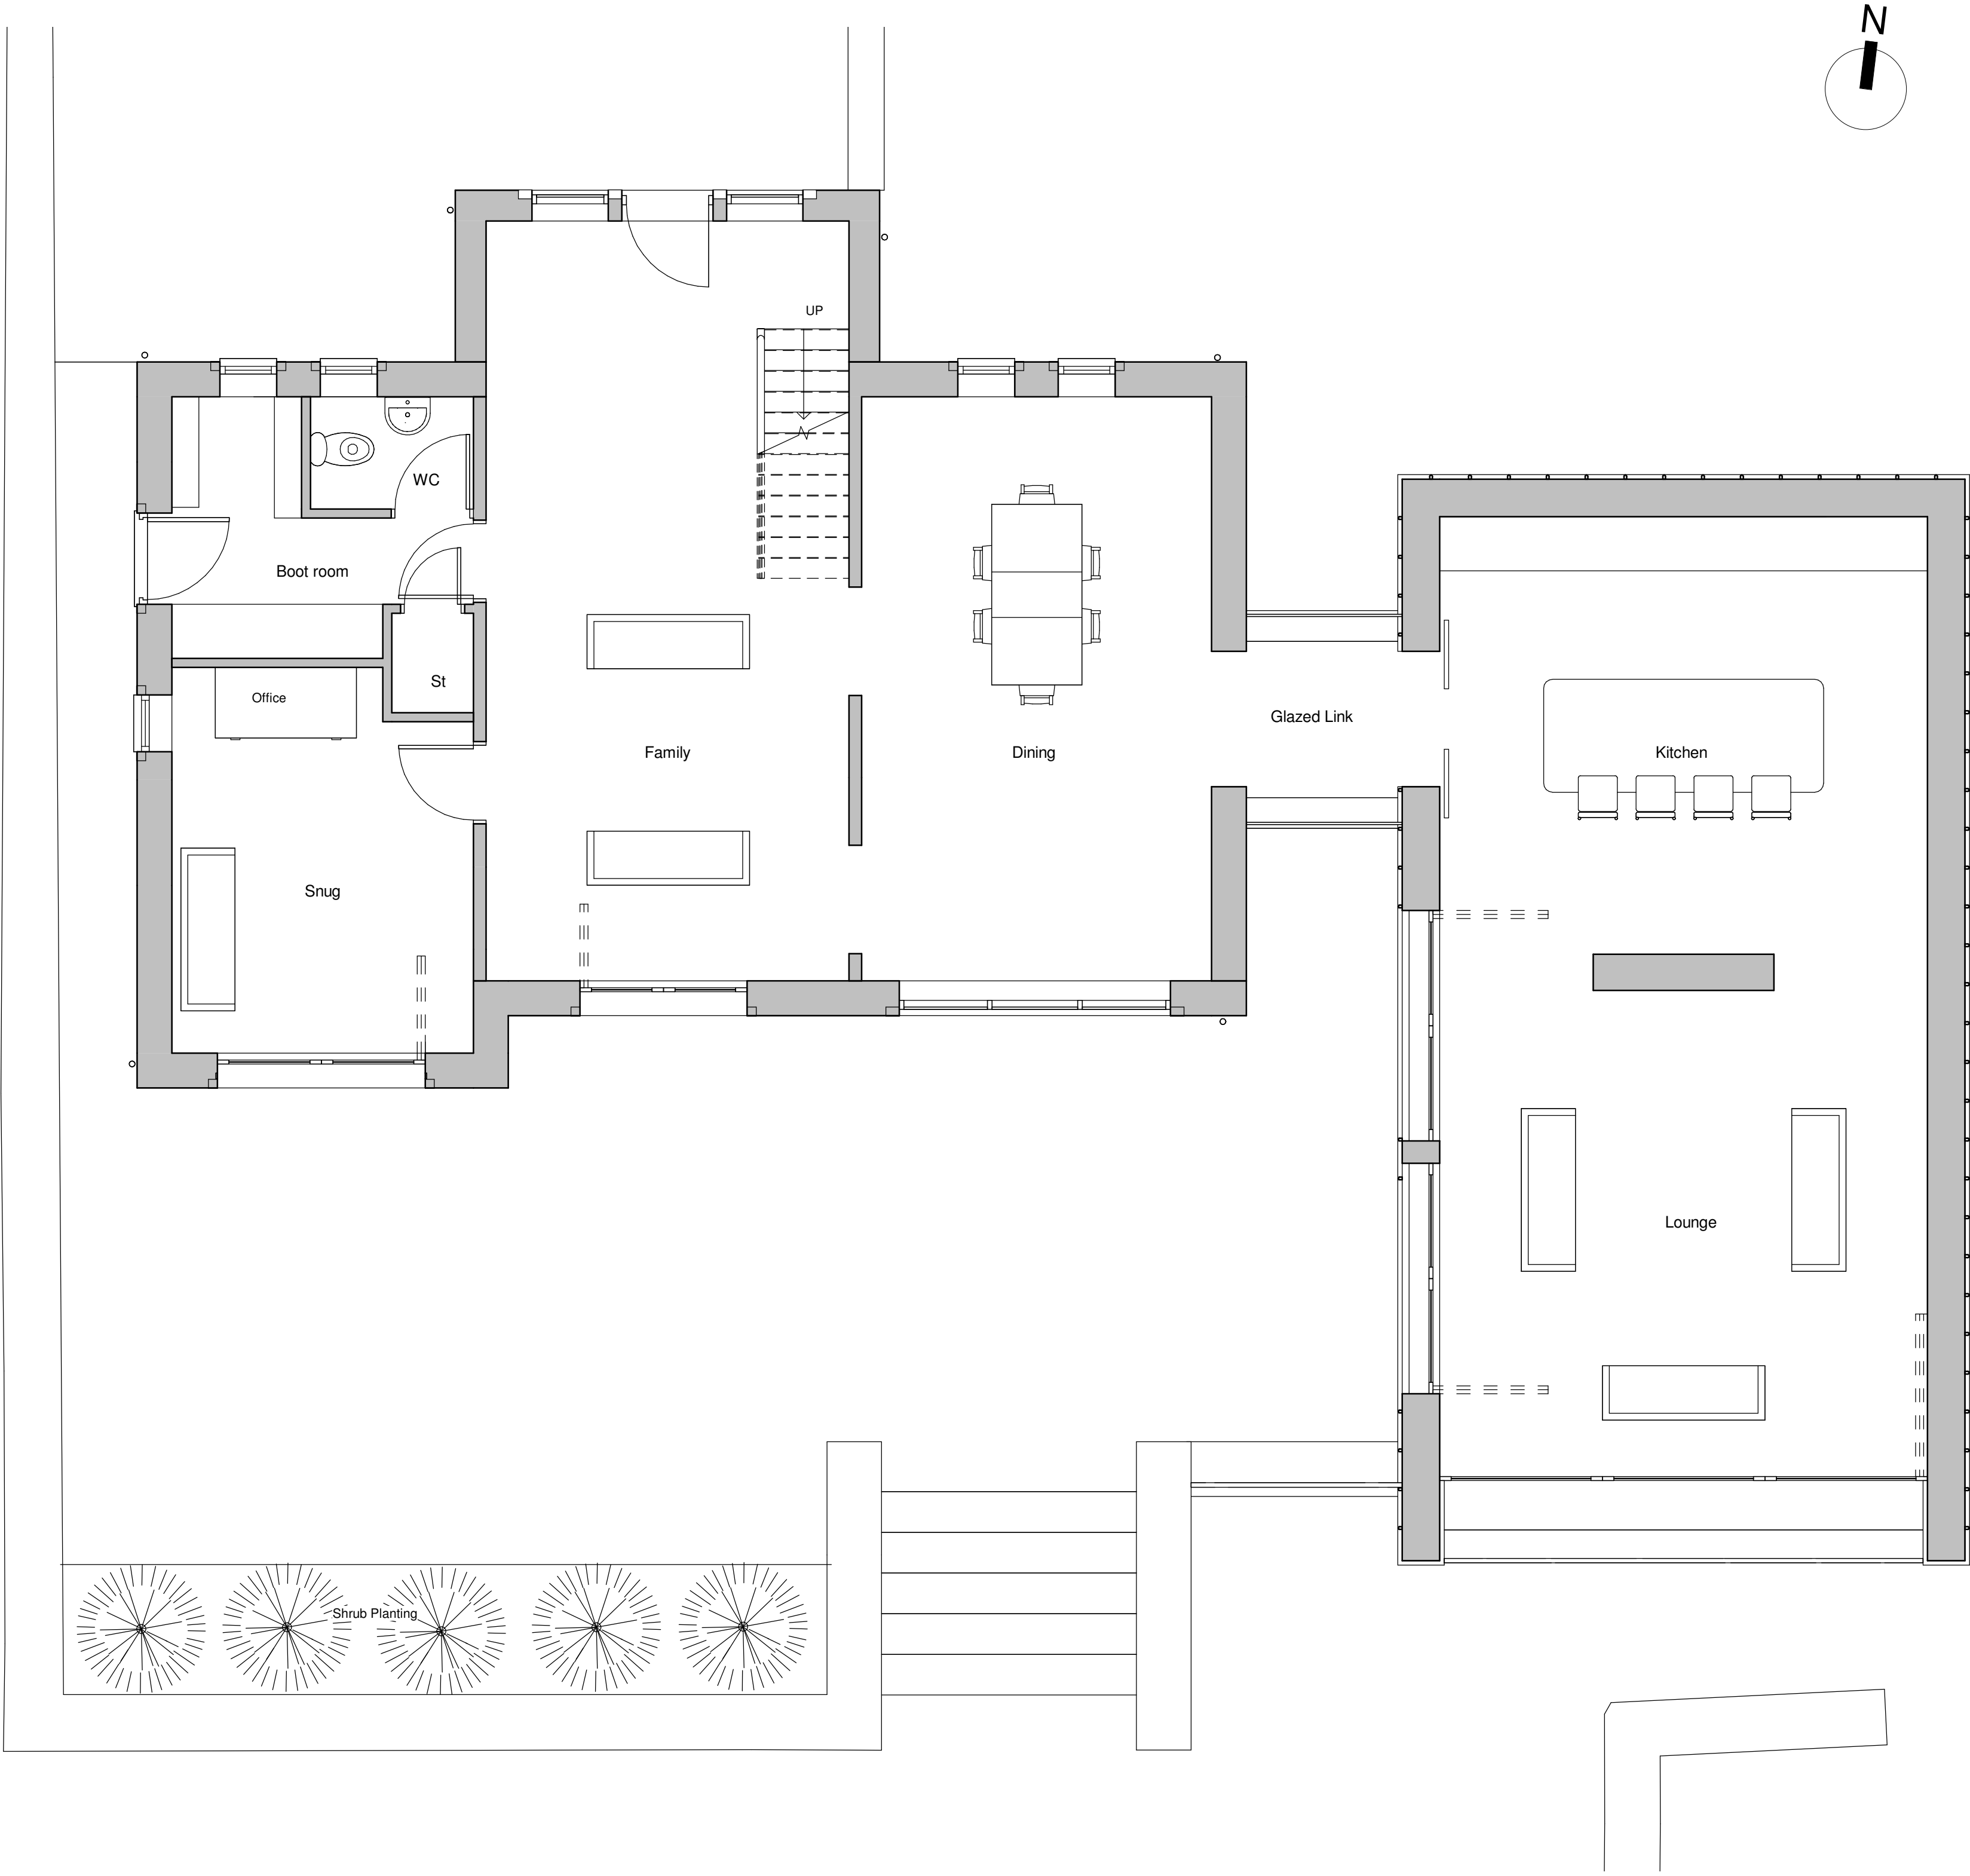

P2	Removed Balcony supports	JW	MW(J)	09.02.21
P1	PLANNING ISSUE	JW	MW(J)	16.10.20
Rev	Description	Drawn	Checked	Date

Document Status :
S2

Purpose of Issue:
FOR INFORMATION



Firth Buildings, 99 - 103 Leeds Rd, Dewsbury, WF12 7BU
e: info@martinwalsh.co.uk

t: 01924 464342
w: www.martinwalsh.co.uk

Project

Extension & Remodel of Farmhouse at Lower Halstead Farm,
Halstead Lane, Thurstonland HD4 6XT

Title

Proposed Ground Floor Plan

Client

Kenneth Hall (Builder) Ltd.

MWA Project	Scale	Original Paper Size	Paper Orientation	Drawn
6295	1 : 50	@A2	Landscape	JW

File Identifier	Project	Originator	Volume	Level	Type	Role	Number	Revision
-----------------	---------	------------	--------	-------	------	------	--------	----------

SHHL - MWA - XX - GF - DR - A - 0004

P2