


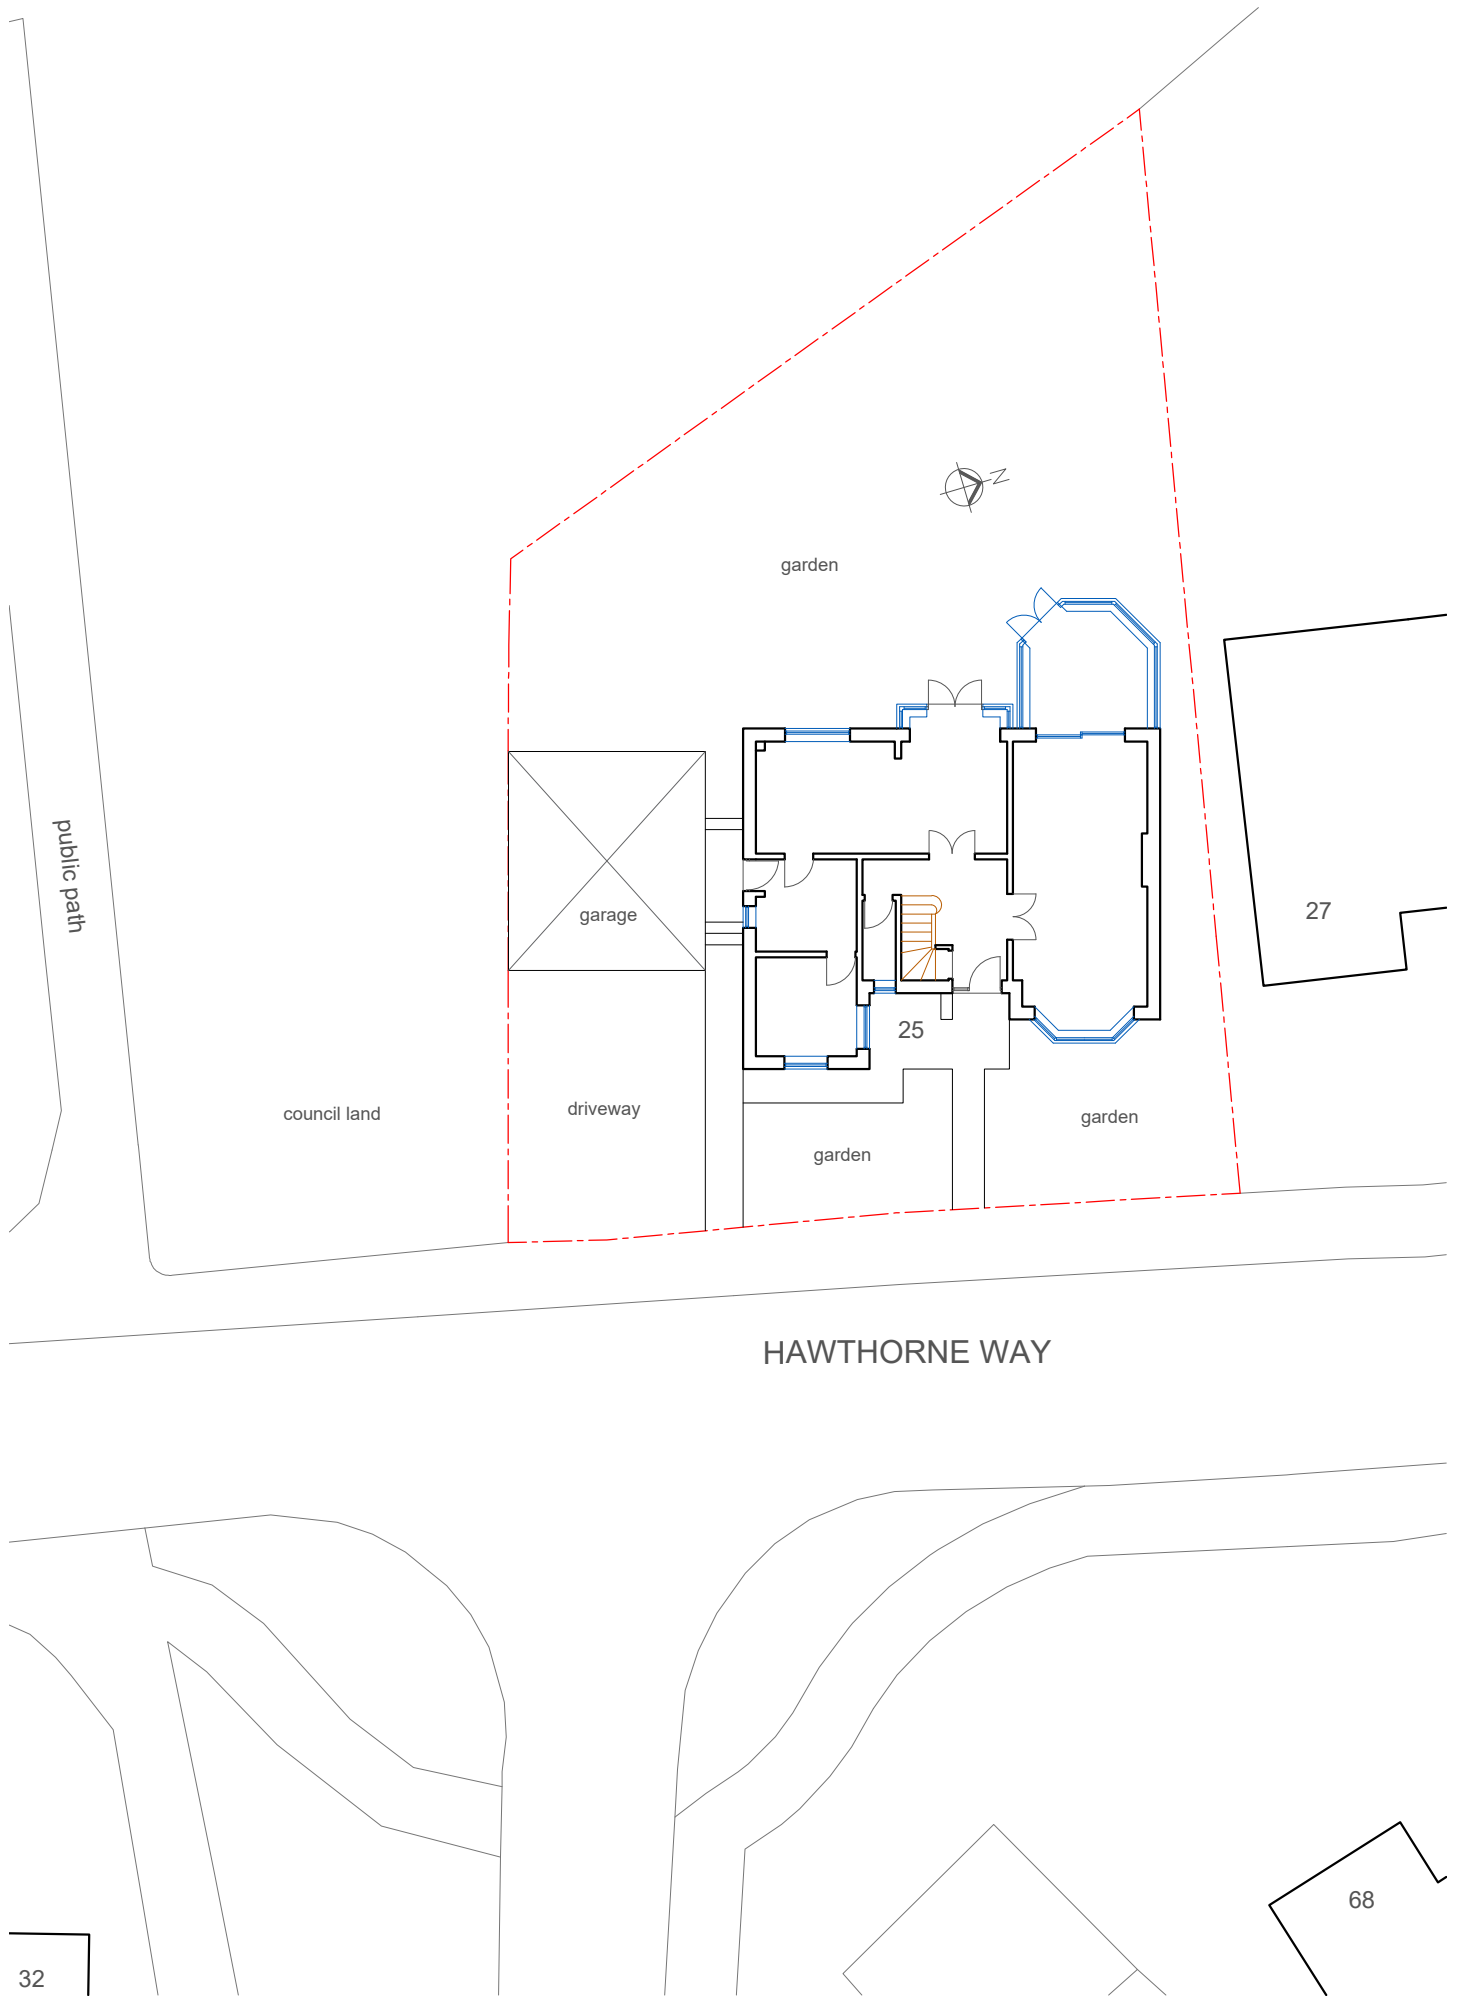

	Project: First Floor Extension	Title: Site Plan	Drg No:	Scale:	Date:	Status:	
	25 Hawthorne Way, Shelley HD8 8PZ		HW01.#	1:500	Oct 2020	Building	