


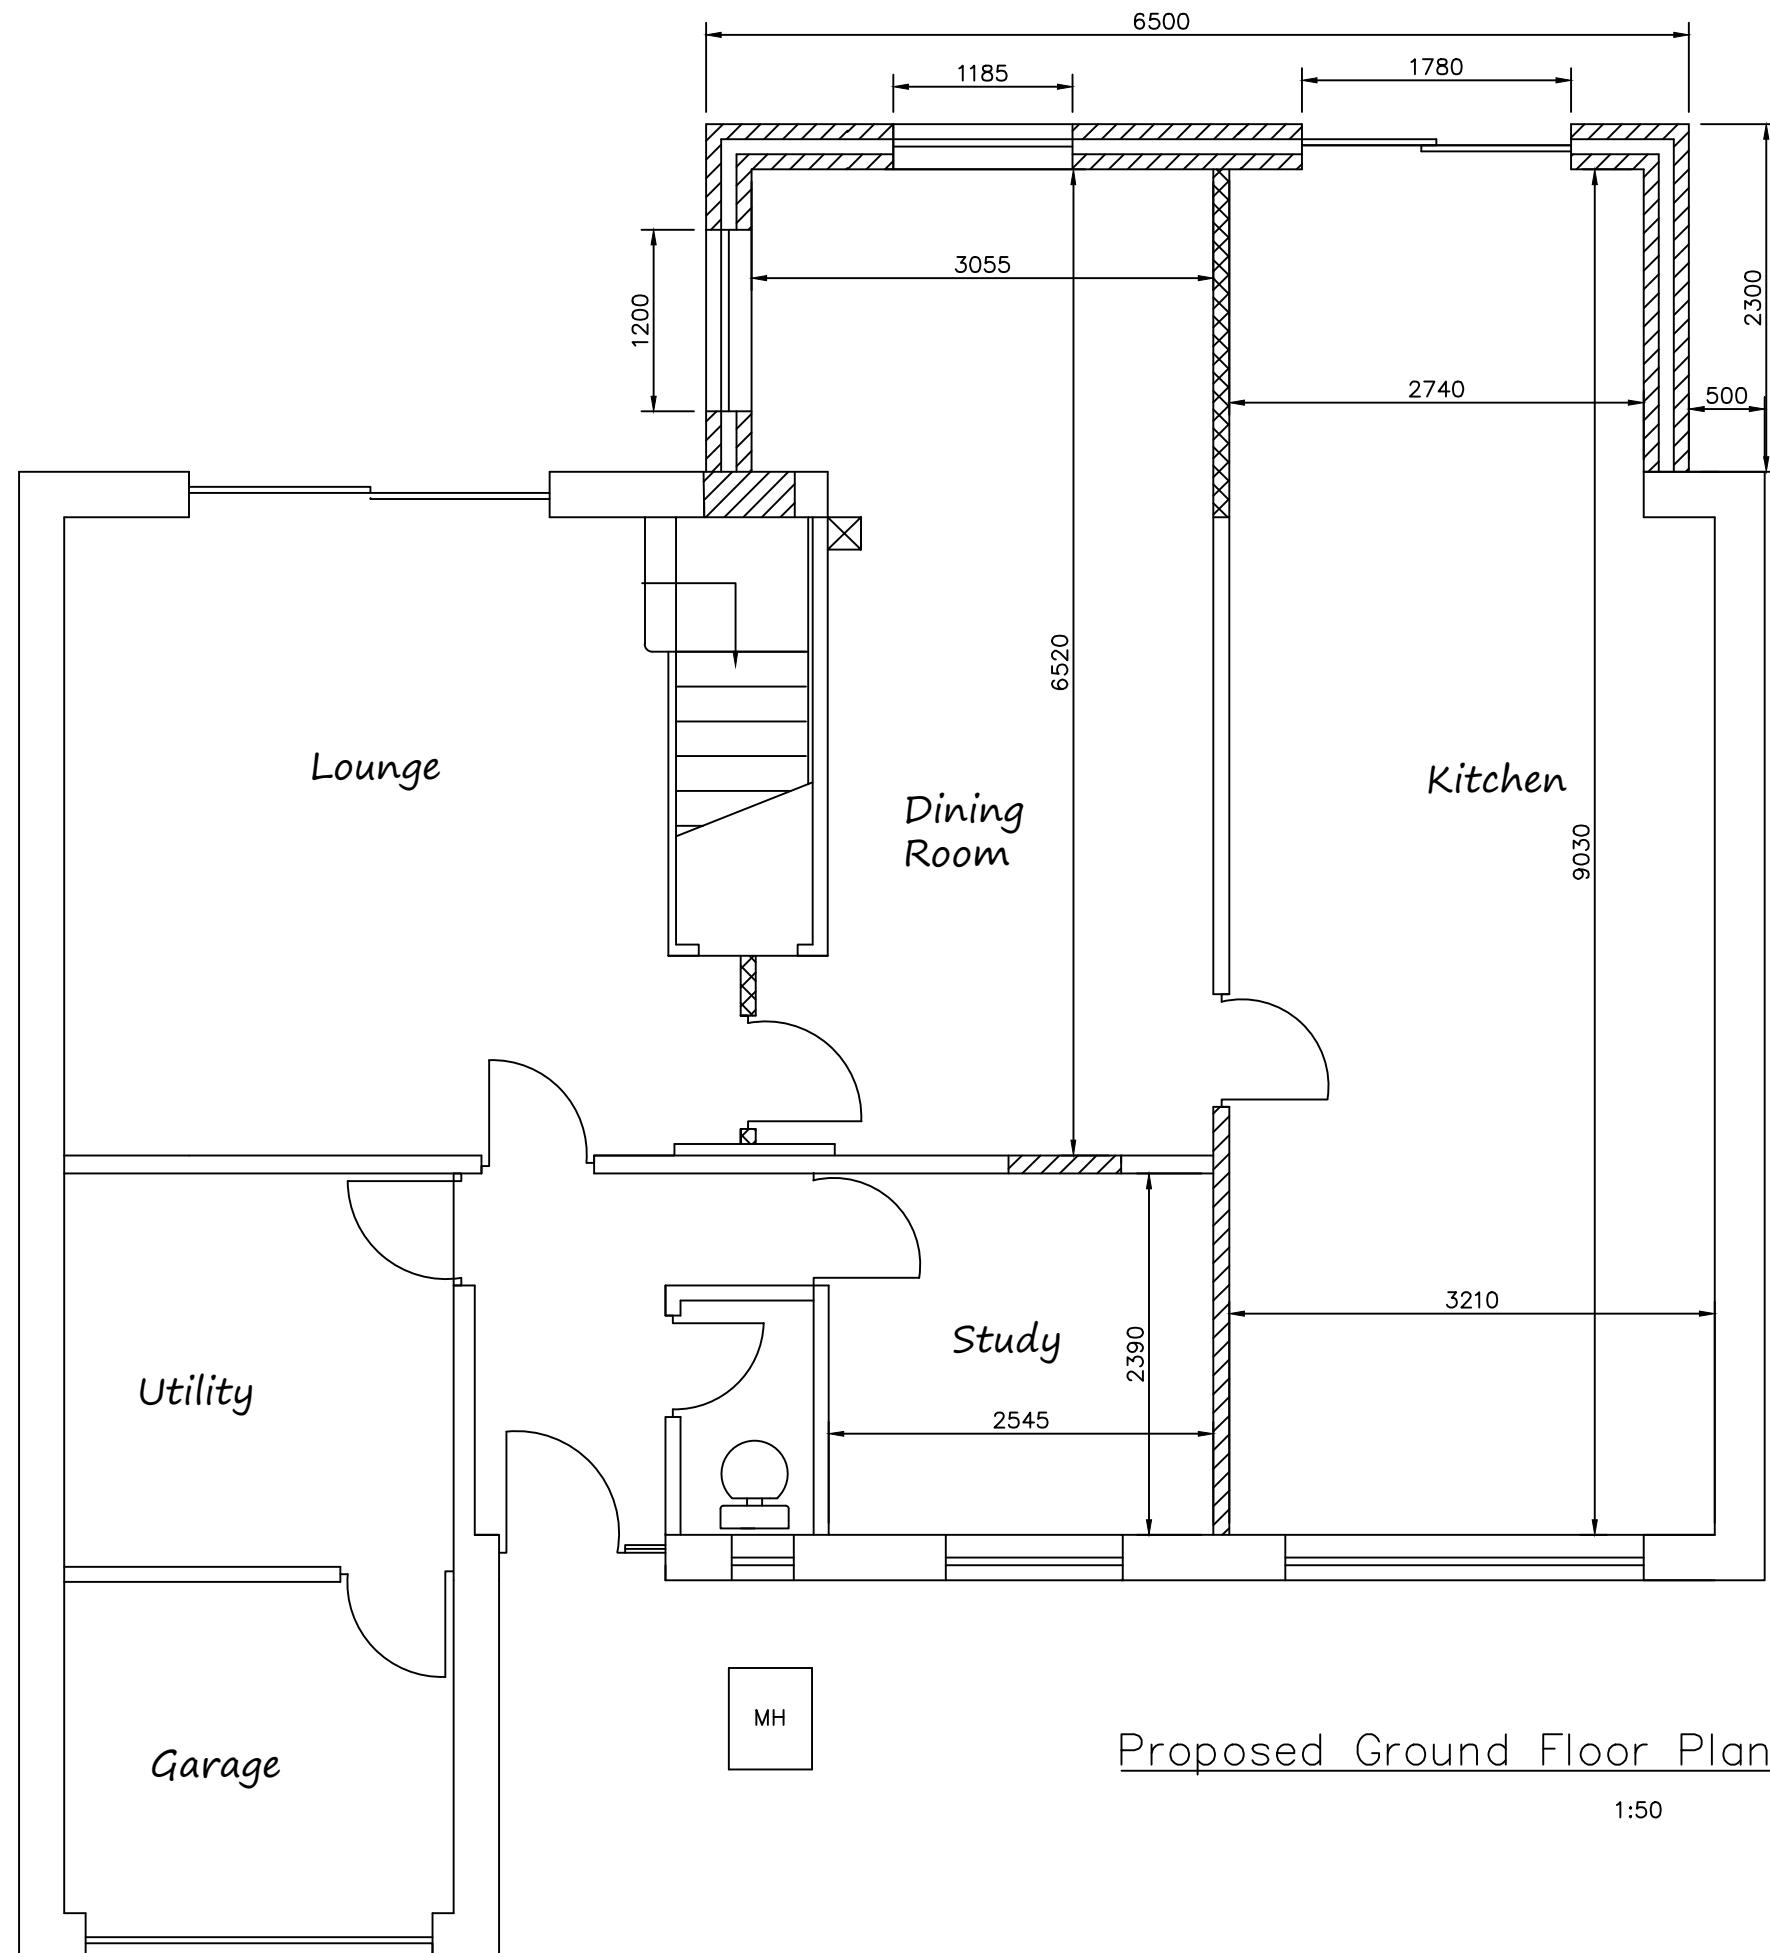

Proposed Ground Floor Plan

1:50

NOTE
 MATERIALS TO MATCH EXISTING
 THESE NOTES DO NOT COMPRISE A FULL SPECIFICATION
 THEY ARE FOR GENERAL GUIDANCE ONLY AND THEIR
 PRIMARY FUNCTION IS TO ASSIST LOCAL AUTHORITY
 OFFICERS IN DETERMINING BUILDING REGULATION COMPLIANCE.
 ALL DIMENSIONS MUST BE CHECKED ON SITE PRIOR TO WORKS
 STARTING.
 ALL WORKS MUST BE CARRIED OUT IN ACCORDANCE WITH
 CURRENT BUILDING REGULATIONS, CODES OF PRACTICE AND
 PLANNING OFFICERS REQUIREMENTS.
 ALL MATERIALS MUST COMPLY WITH CURRENT BRITISH STANDARDS
 IN SITUATIONS USED.

MIRFIELD DESIGNS
 Planning & Building Control Service

Tel: 07877959728
 Email: mirfielddesigns@gmail.com

Client Mr Singh	
Job 84a Crossland Road Oakes	
Title Proposed ground floor plan	
Drawn By RK	Date june 2020
Eng. Check	Scale 1: 50
Tech. Check	
Drawing No. 2019 / 178 / 05	Rev.

Rev A Rear extension stepped in by
 500mm Jan 21