


Do not scale off this drawing. If in doubt please e
 Dimensions must be checked on site where poss
 ©This drawing must not be reproduced in whole
 part without written consent

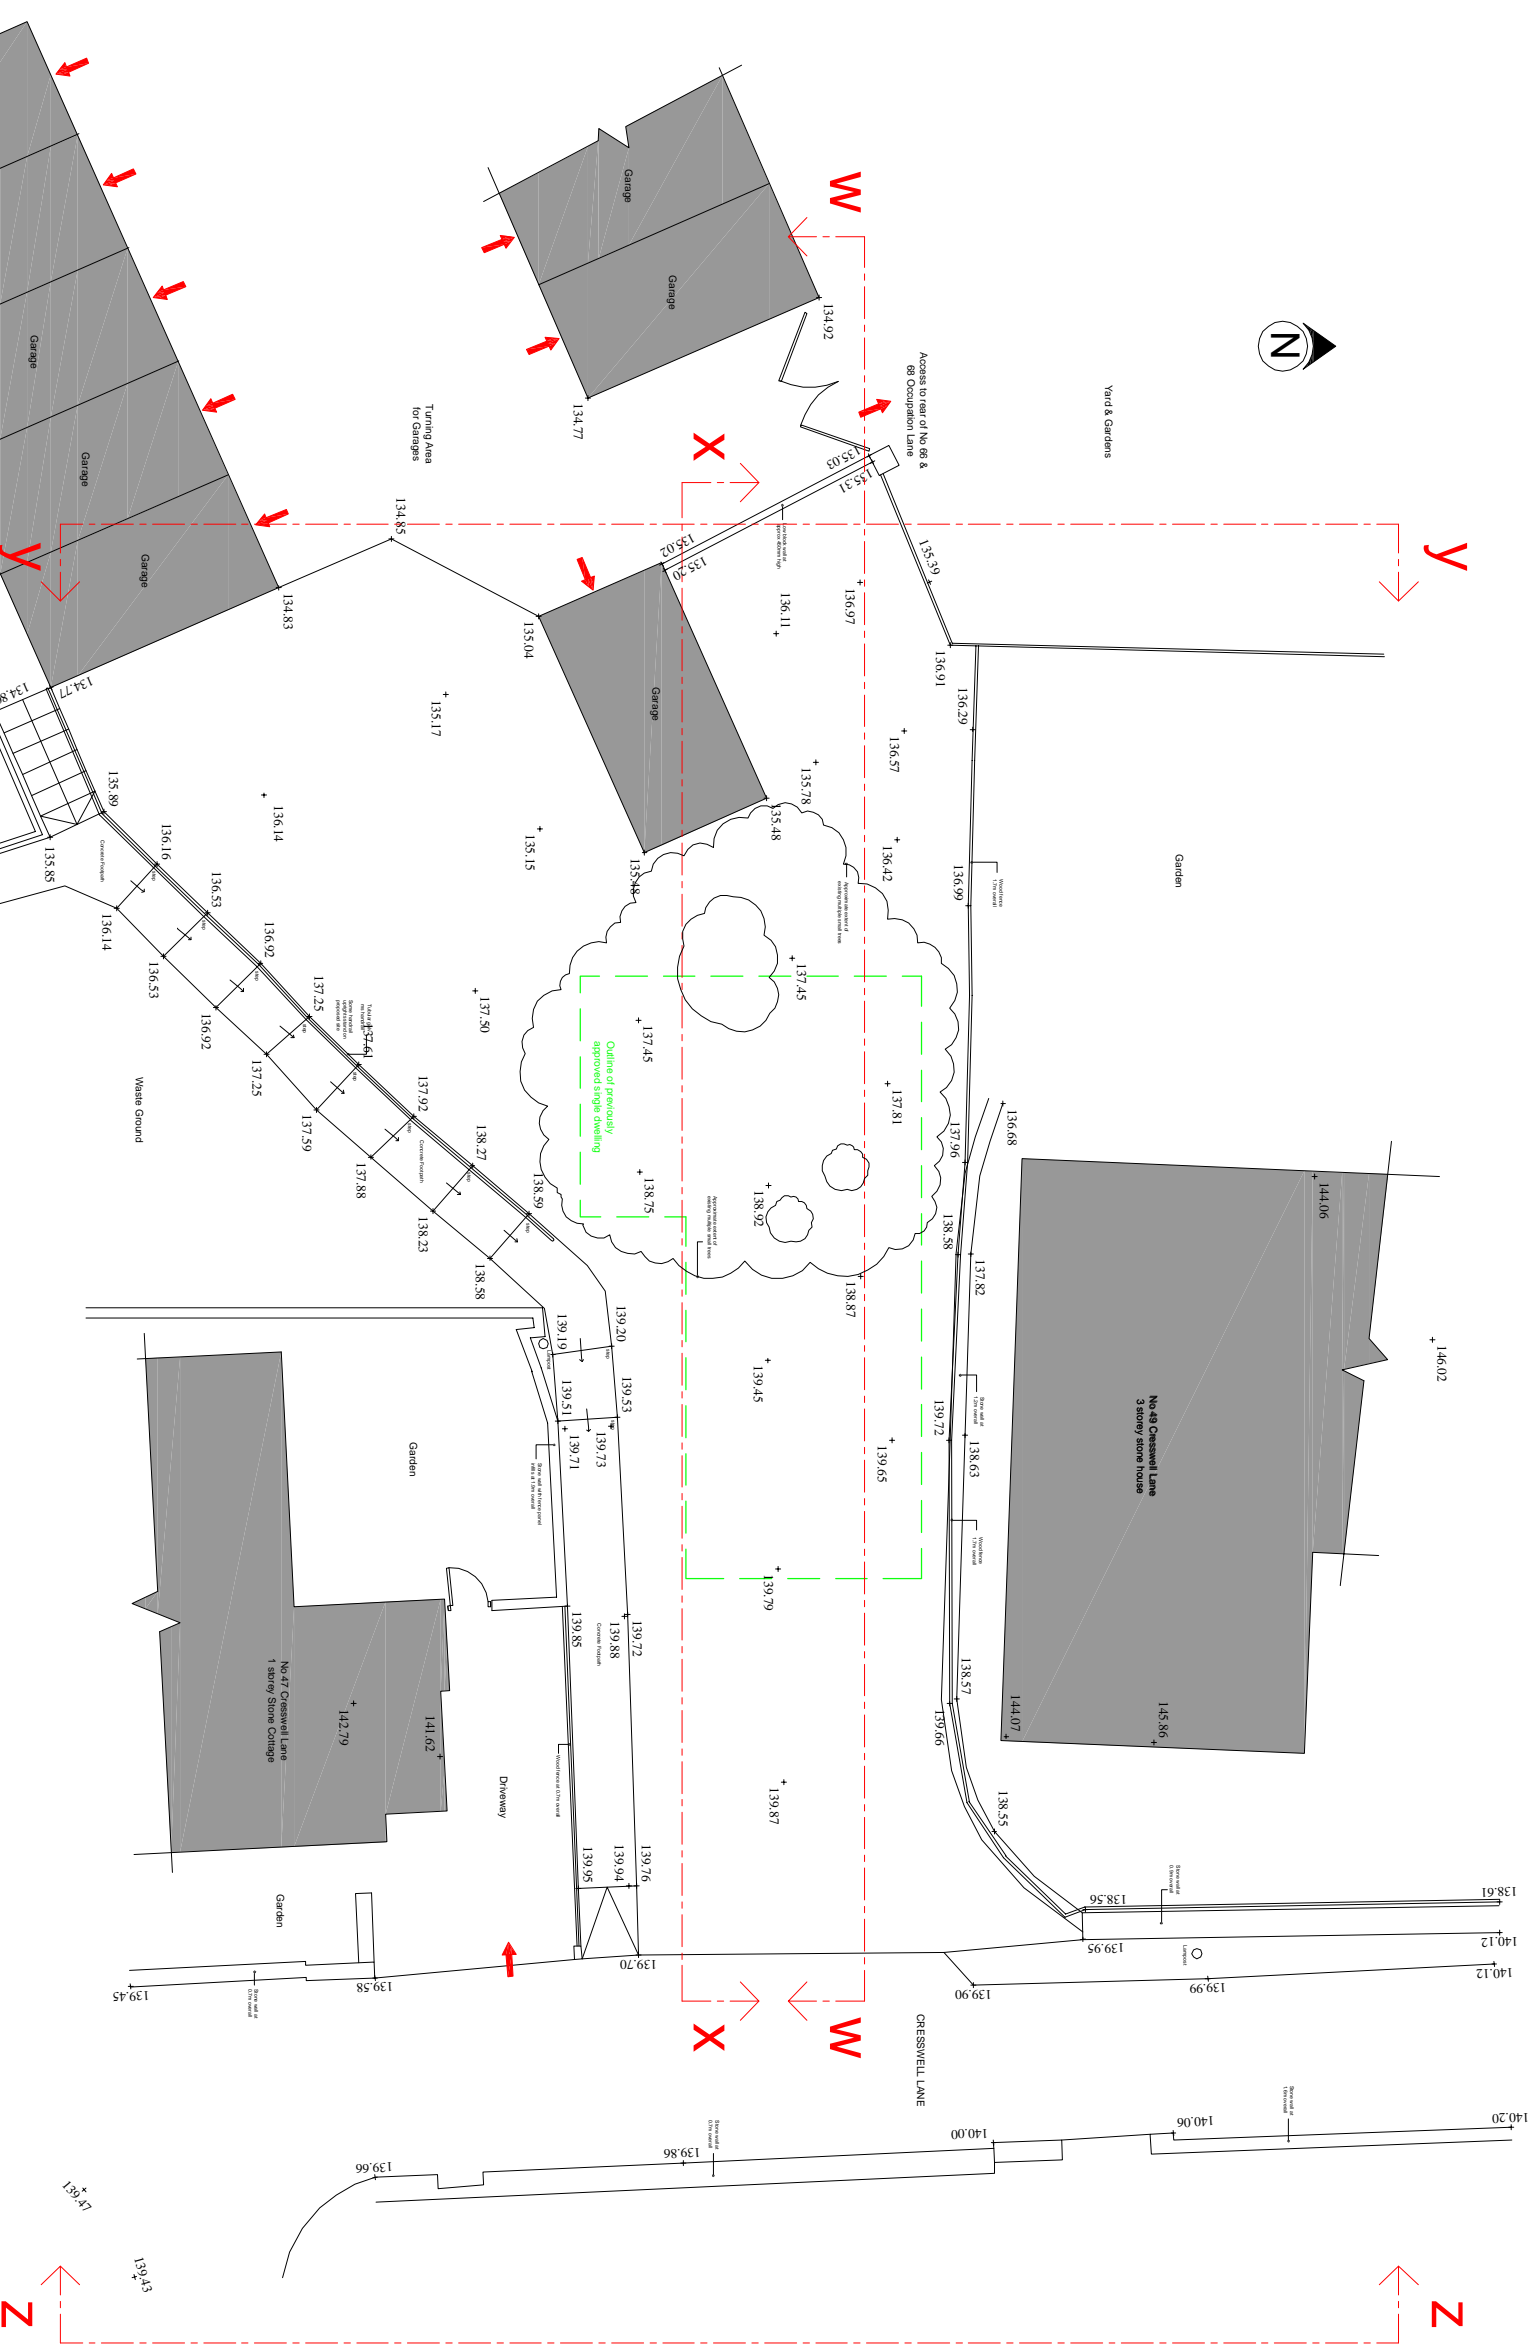

Revisions

Home MIA
 Home McIntosh Interior architects

Client Mr Jack Burton

Project 2no Proposed New Dwellings
 Land adj. 47 Creswell Lane
 Dewsbury, WF13 4PJ

Title Existing Site Plan

Dwg. no 4512-E-2

Drawn Date 26-10-2020

Scale 1:75 @ A1

The Studio, 44 Towngate, Mirfield, WF14 9JG
 Tel: 01924 695 595
 E-mail: admin@hmi.co.uk Web Site: www.hmi.co.uk