


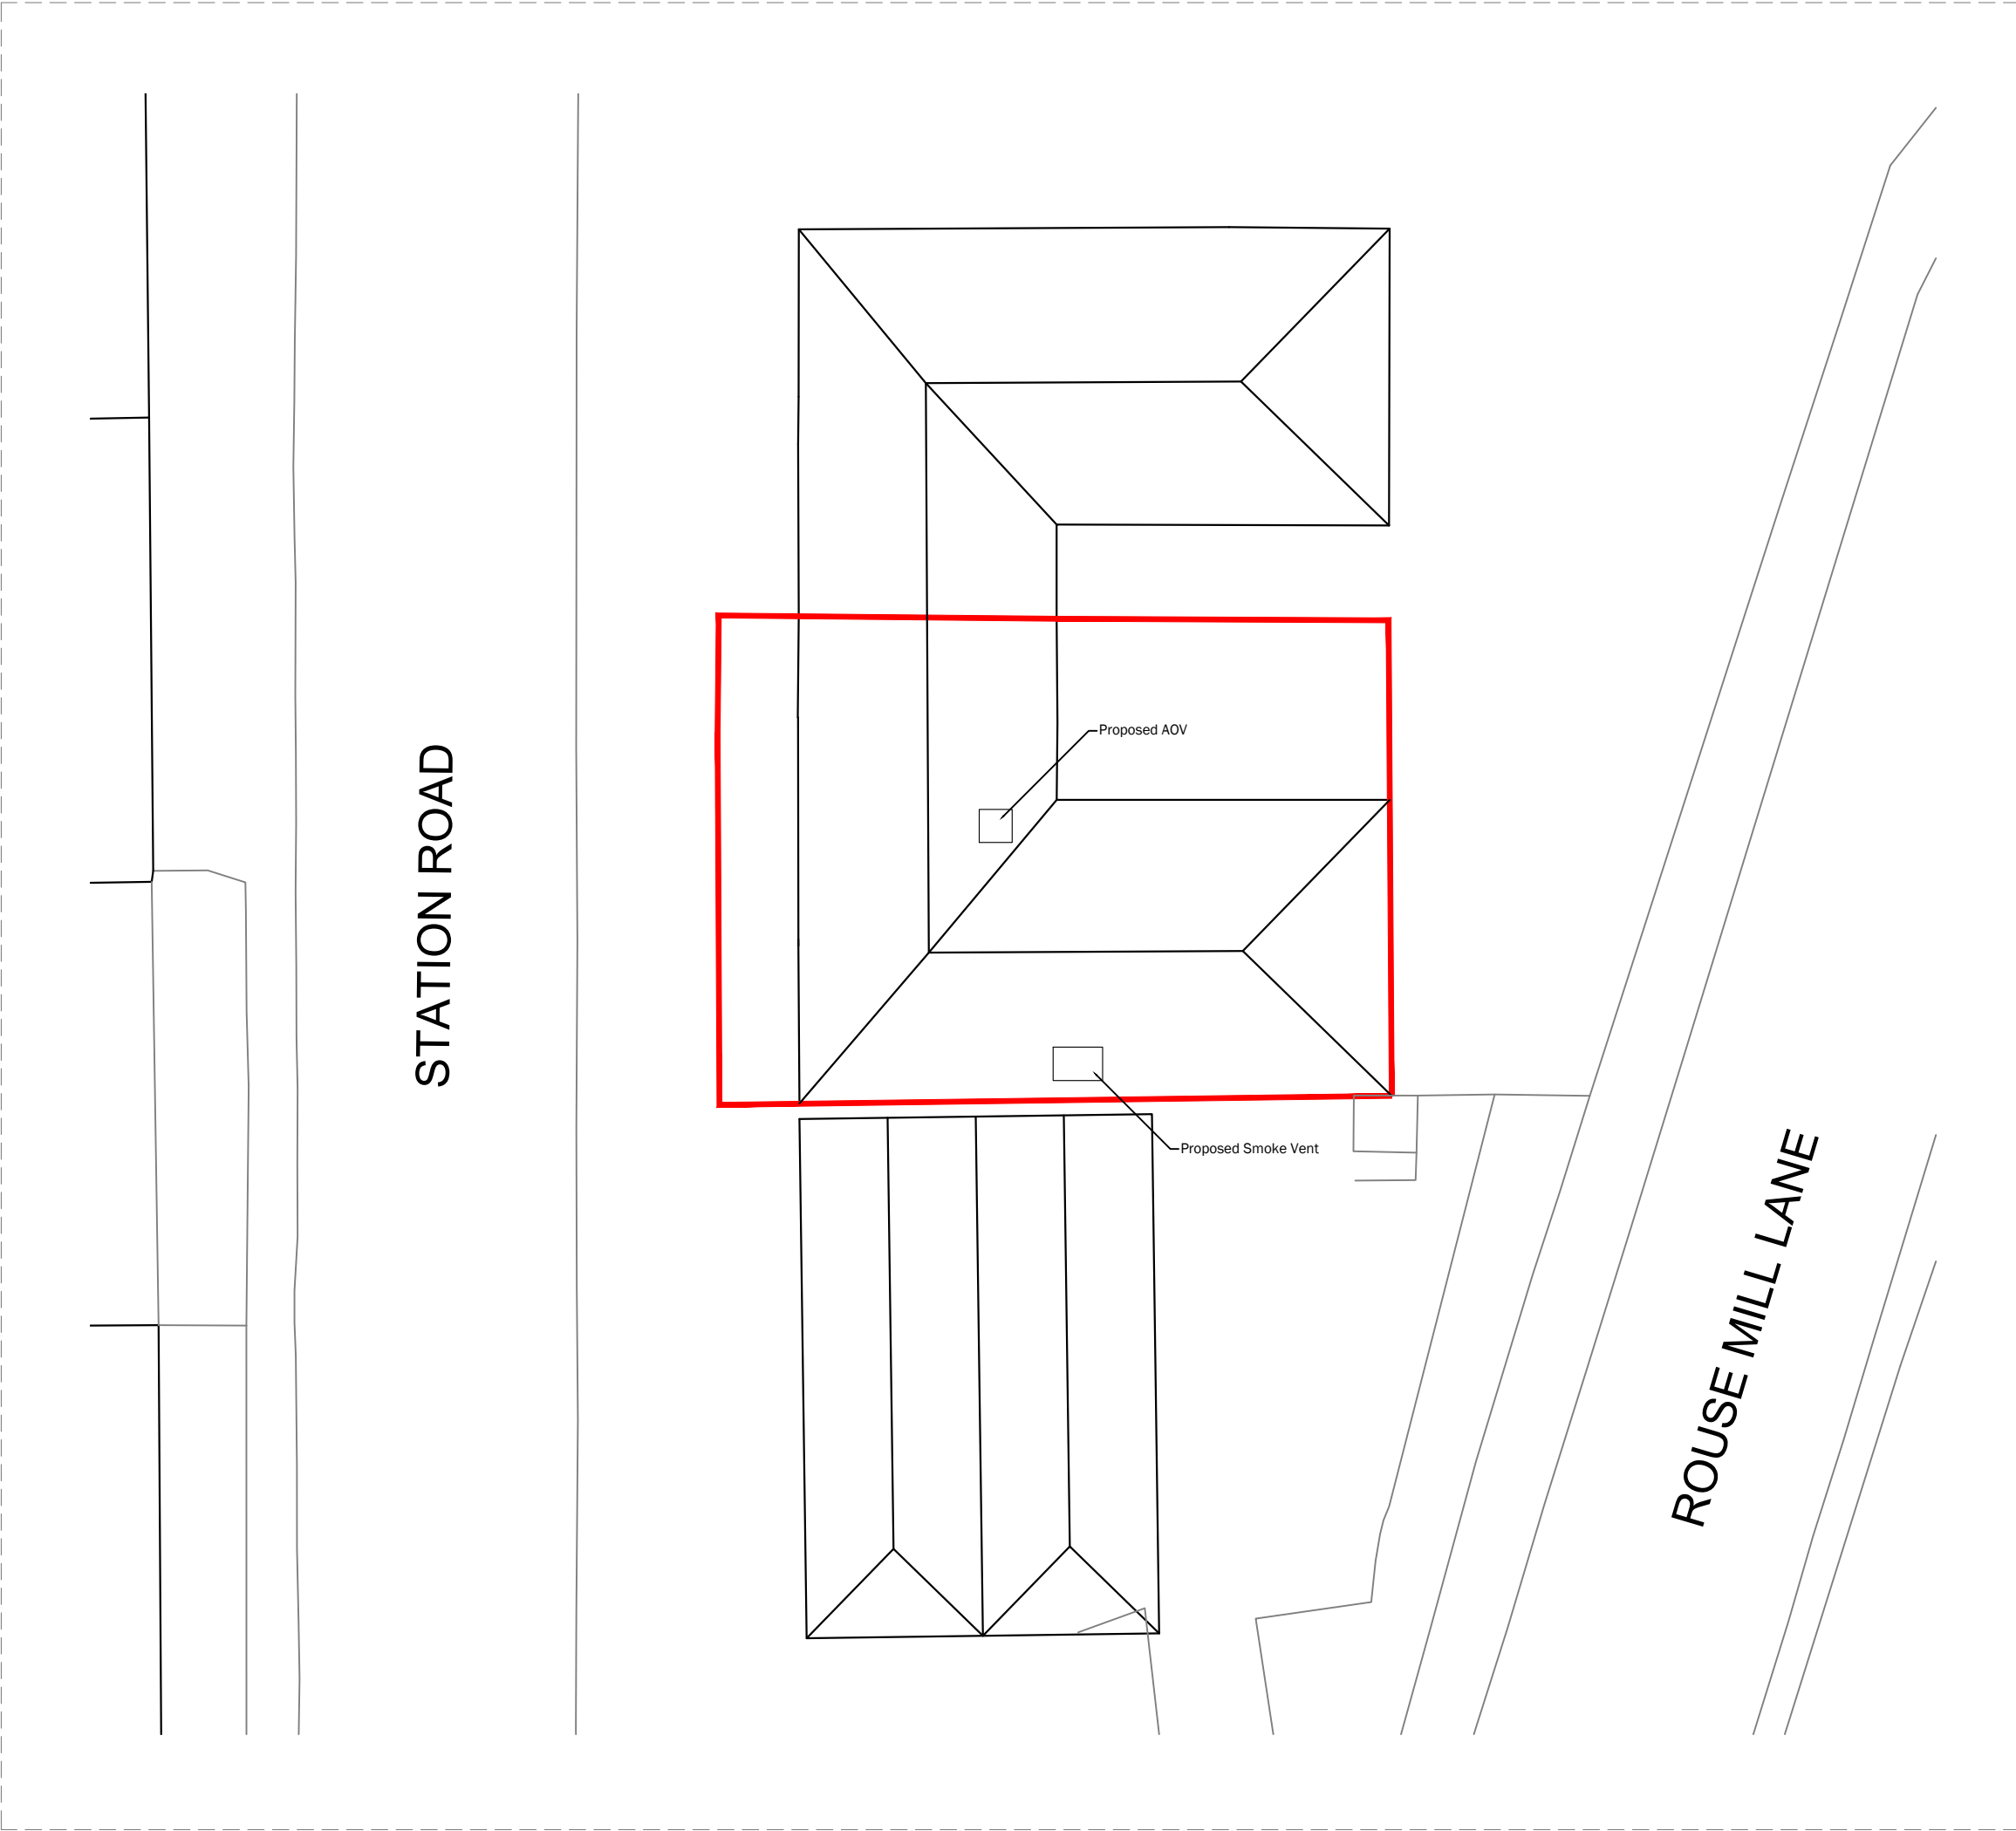

Copyright of this drawing remains the sole property of Domus Architecture unless otherwise assigned in writing. Do not scale from this drawing, figured dimensions are to be worked in all cases with any discrepancies reported to Domus prior to commencement of any work. Only the original drawing should be relied on.

Scale Bar:

North Point:

Revision	Date	Description	Checked

WILKINSON
PROPERTIES

DOMUS
architecture

One Campbell Street
Leeds
LS28 6DP

T: 0113 256 7732
E: info@domusarchitecture.co.uk
W: domusarchitecture.co.uk

Project:	Alterations to Existing Building		
Site Address:	20 Station Rd, Batley, WF17 5SU		
Client:	Wilkinson Properties Ltd		
Title:	Proposed Roof Plan		

Date: June 2020	Scale: 1:100 (A3)	Checked: PS
Project: 1780	Dwg No: A2-18	Revision: -