


Notes;


1. Setting out to be the responsibility of contractor.
2. Contractor to pay particular attention to pitch of roof and headroom at stairs.
3. Any discrepancies to be reported to Colne Valley Design.

0m	Scale 1:50	4m
0m	Scale 1:100	8m
0m	Scale 1:200	16m
0m	Scale 1:500	40m
0m	Scale 1:1250	100m


(When to scale of original plan bar = 8cm)

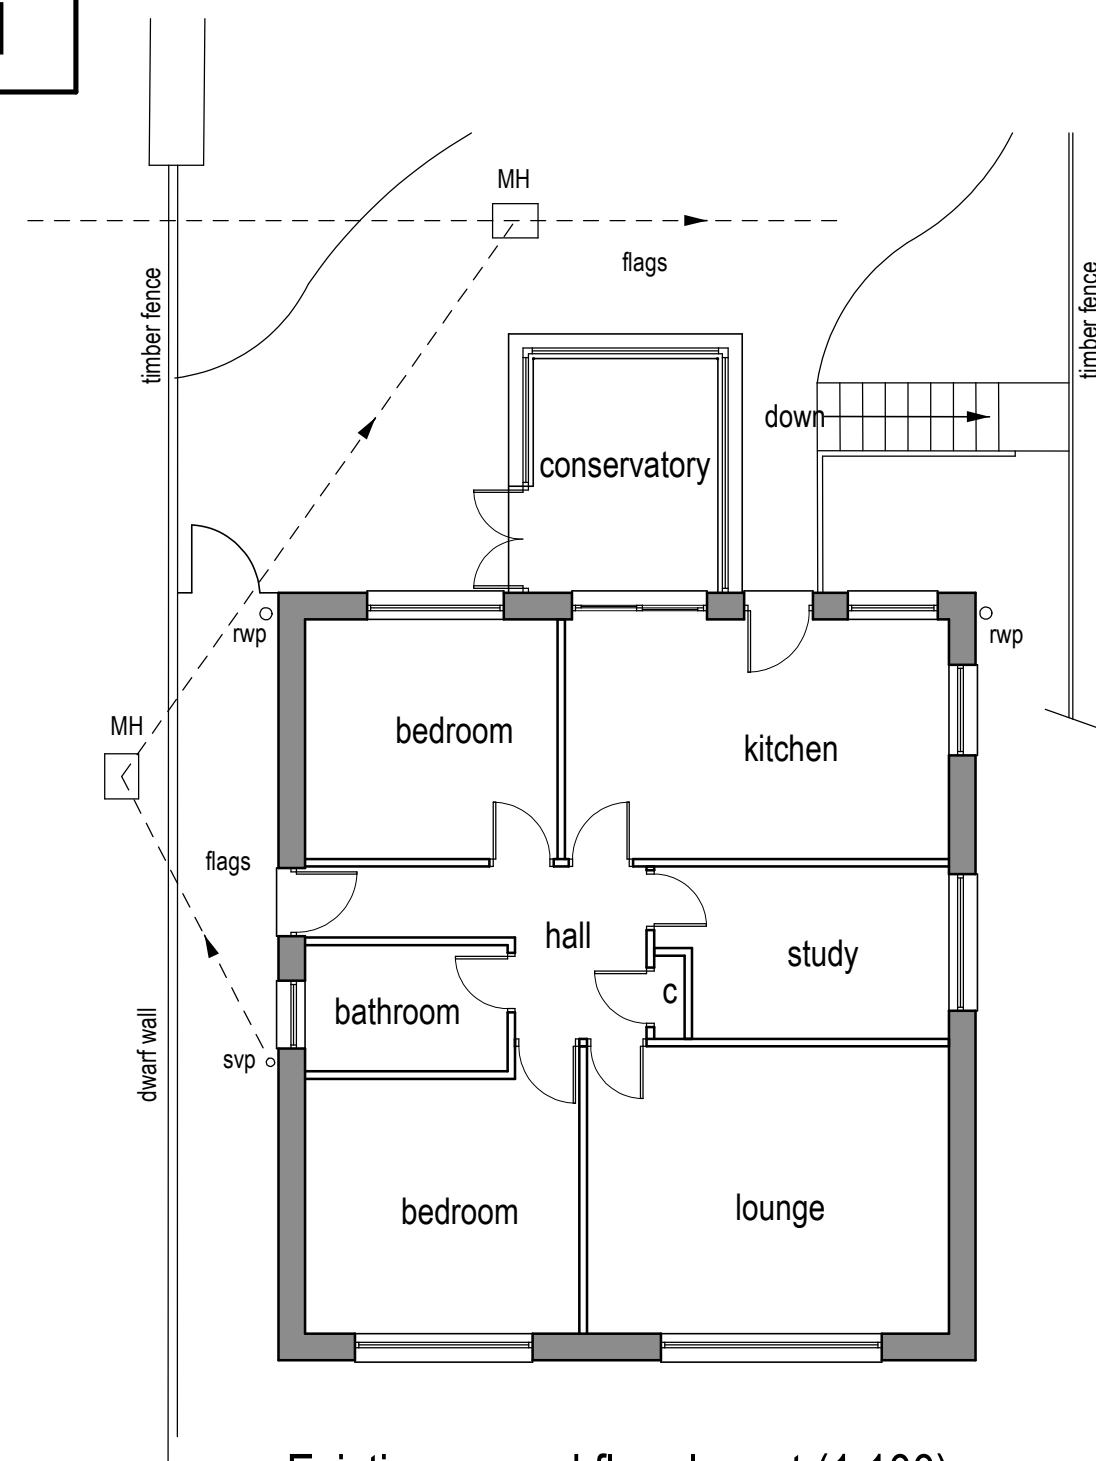


Existing ground floor layout (1:100)

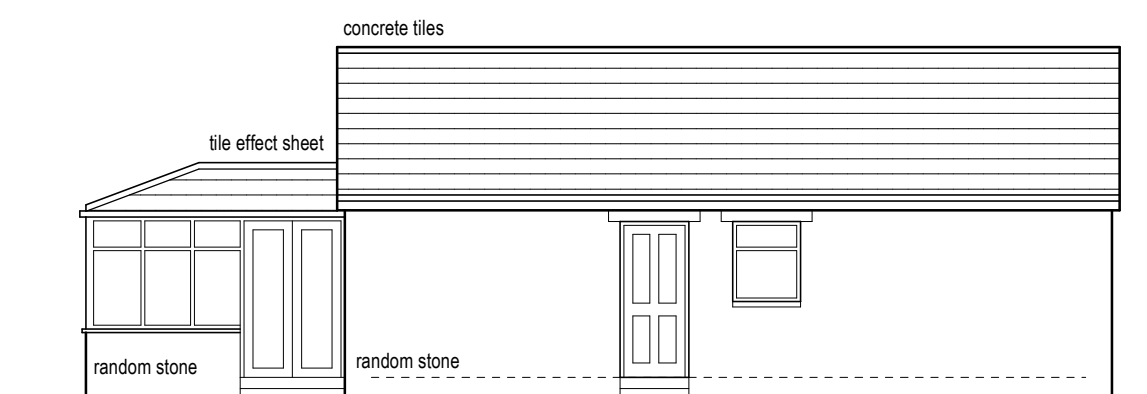


Existing side elevation (1:100)

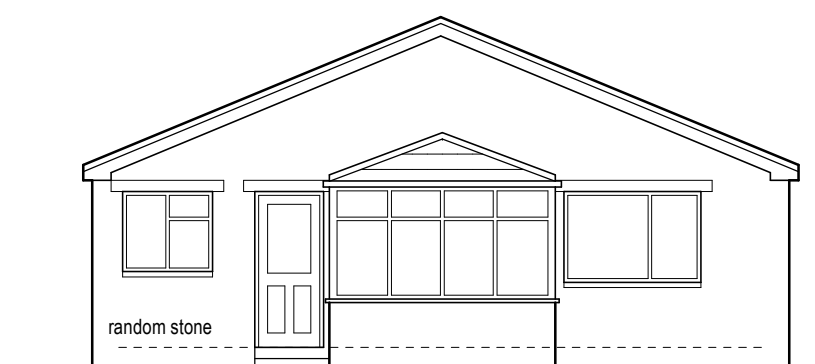

Existing rear elevation (1:100)

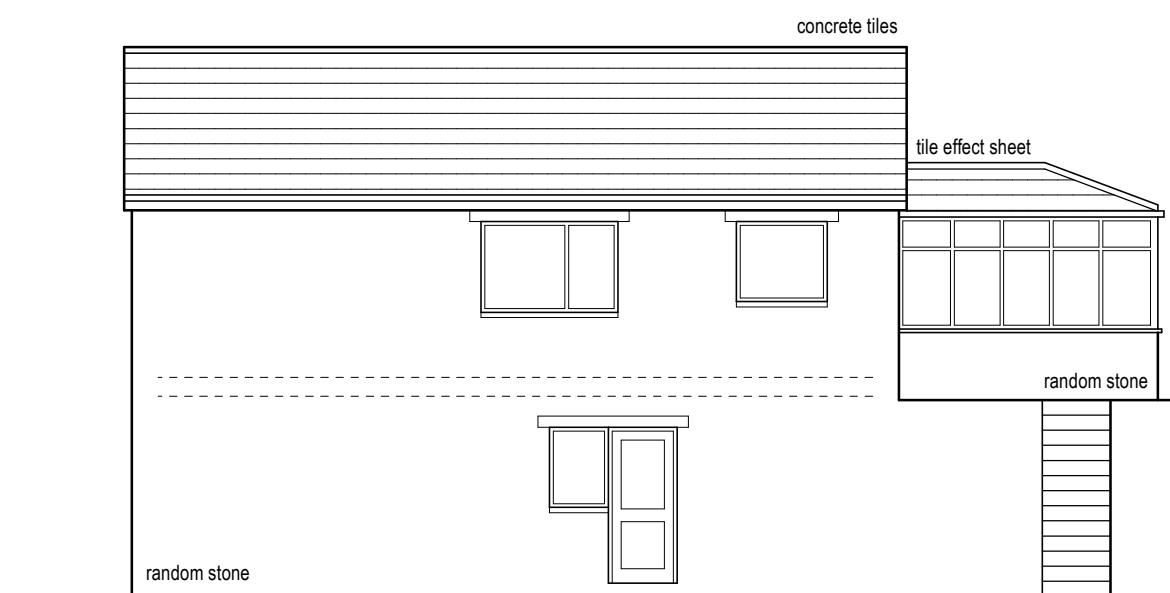


Existing side elevation (1:100)

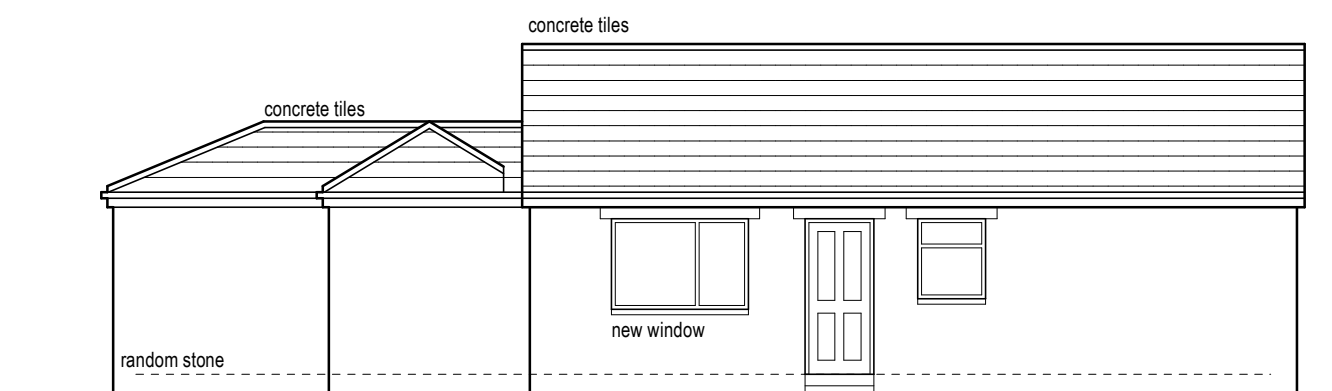


Proposed side elevation (1:100)




Proposed rear elevation (1:100)

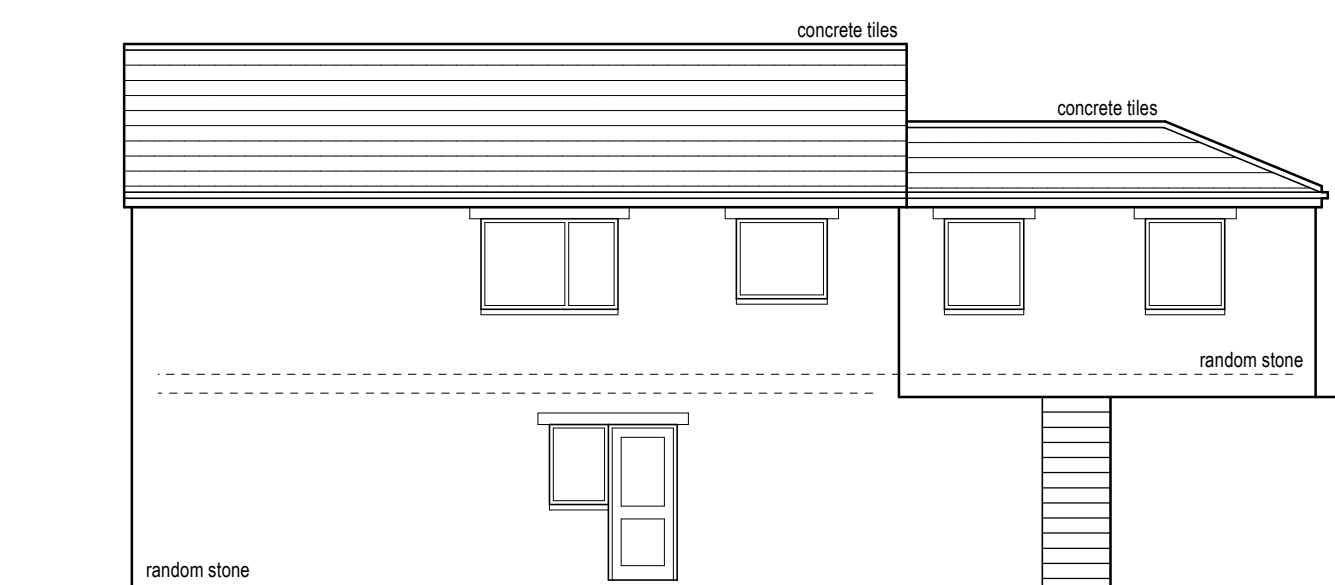


Proposed side elevation (1:100)

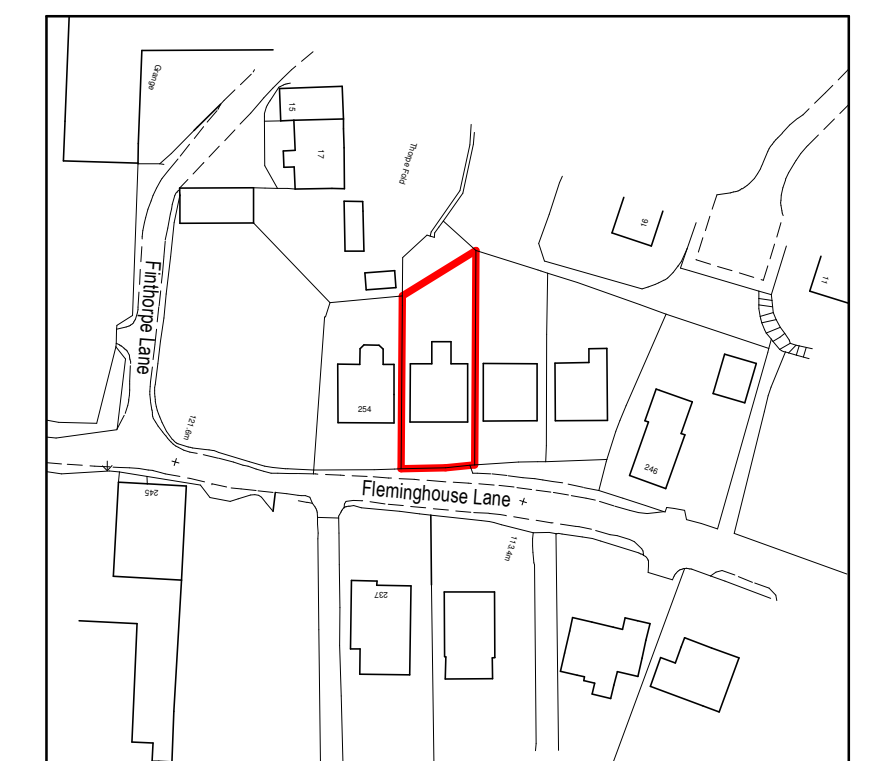


Location plan (1:1250)

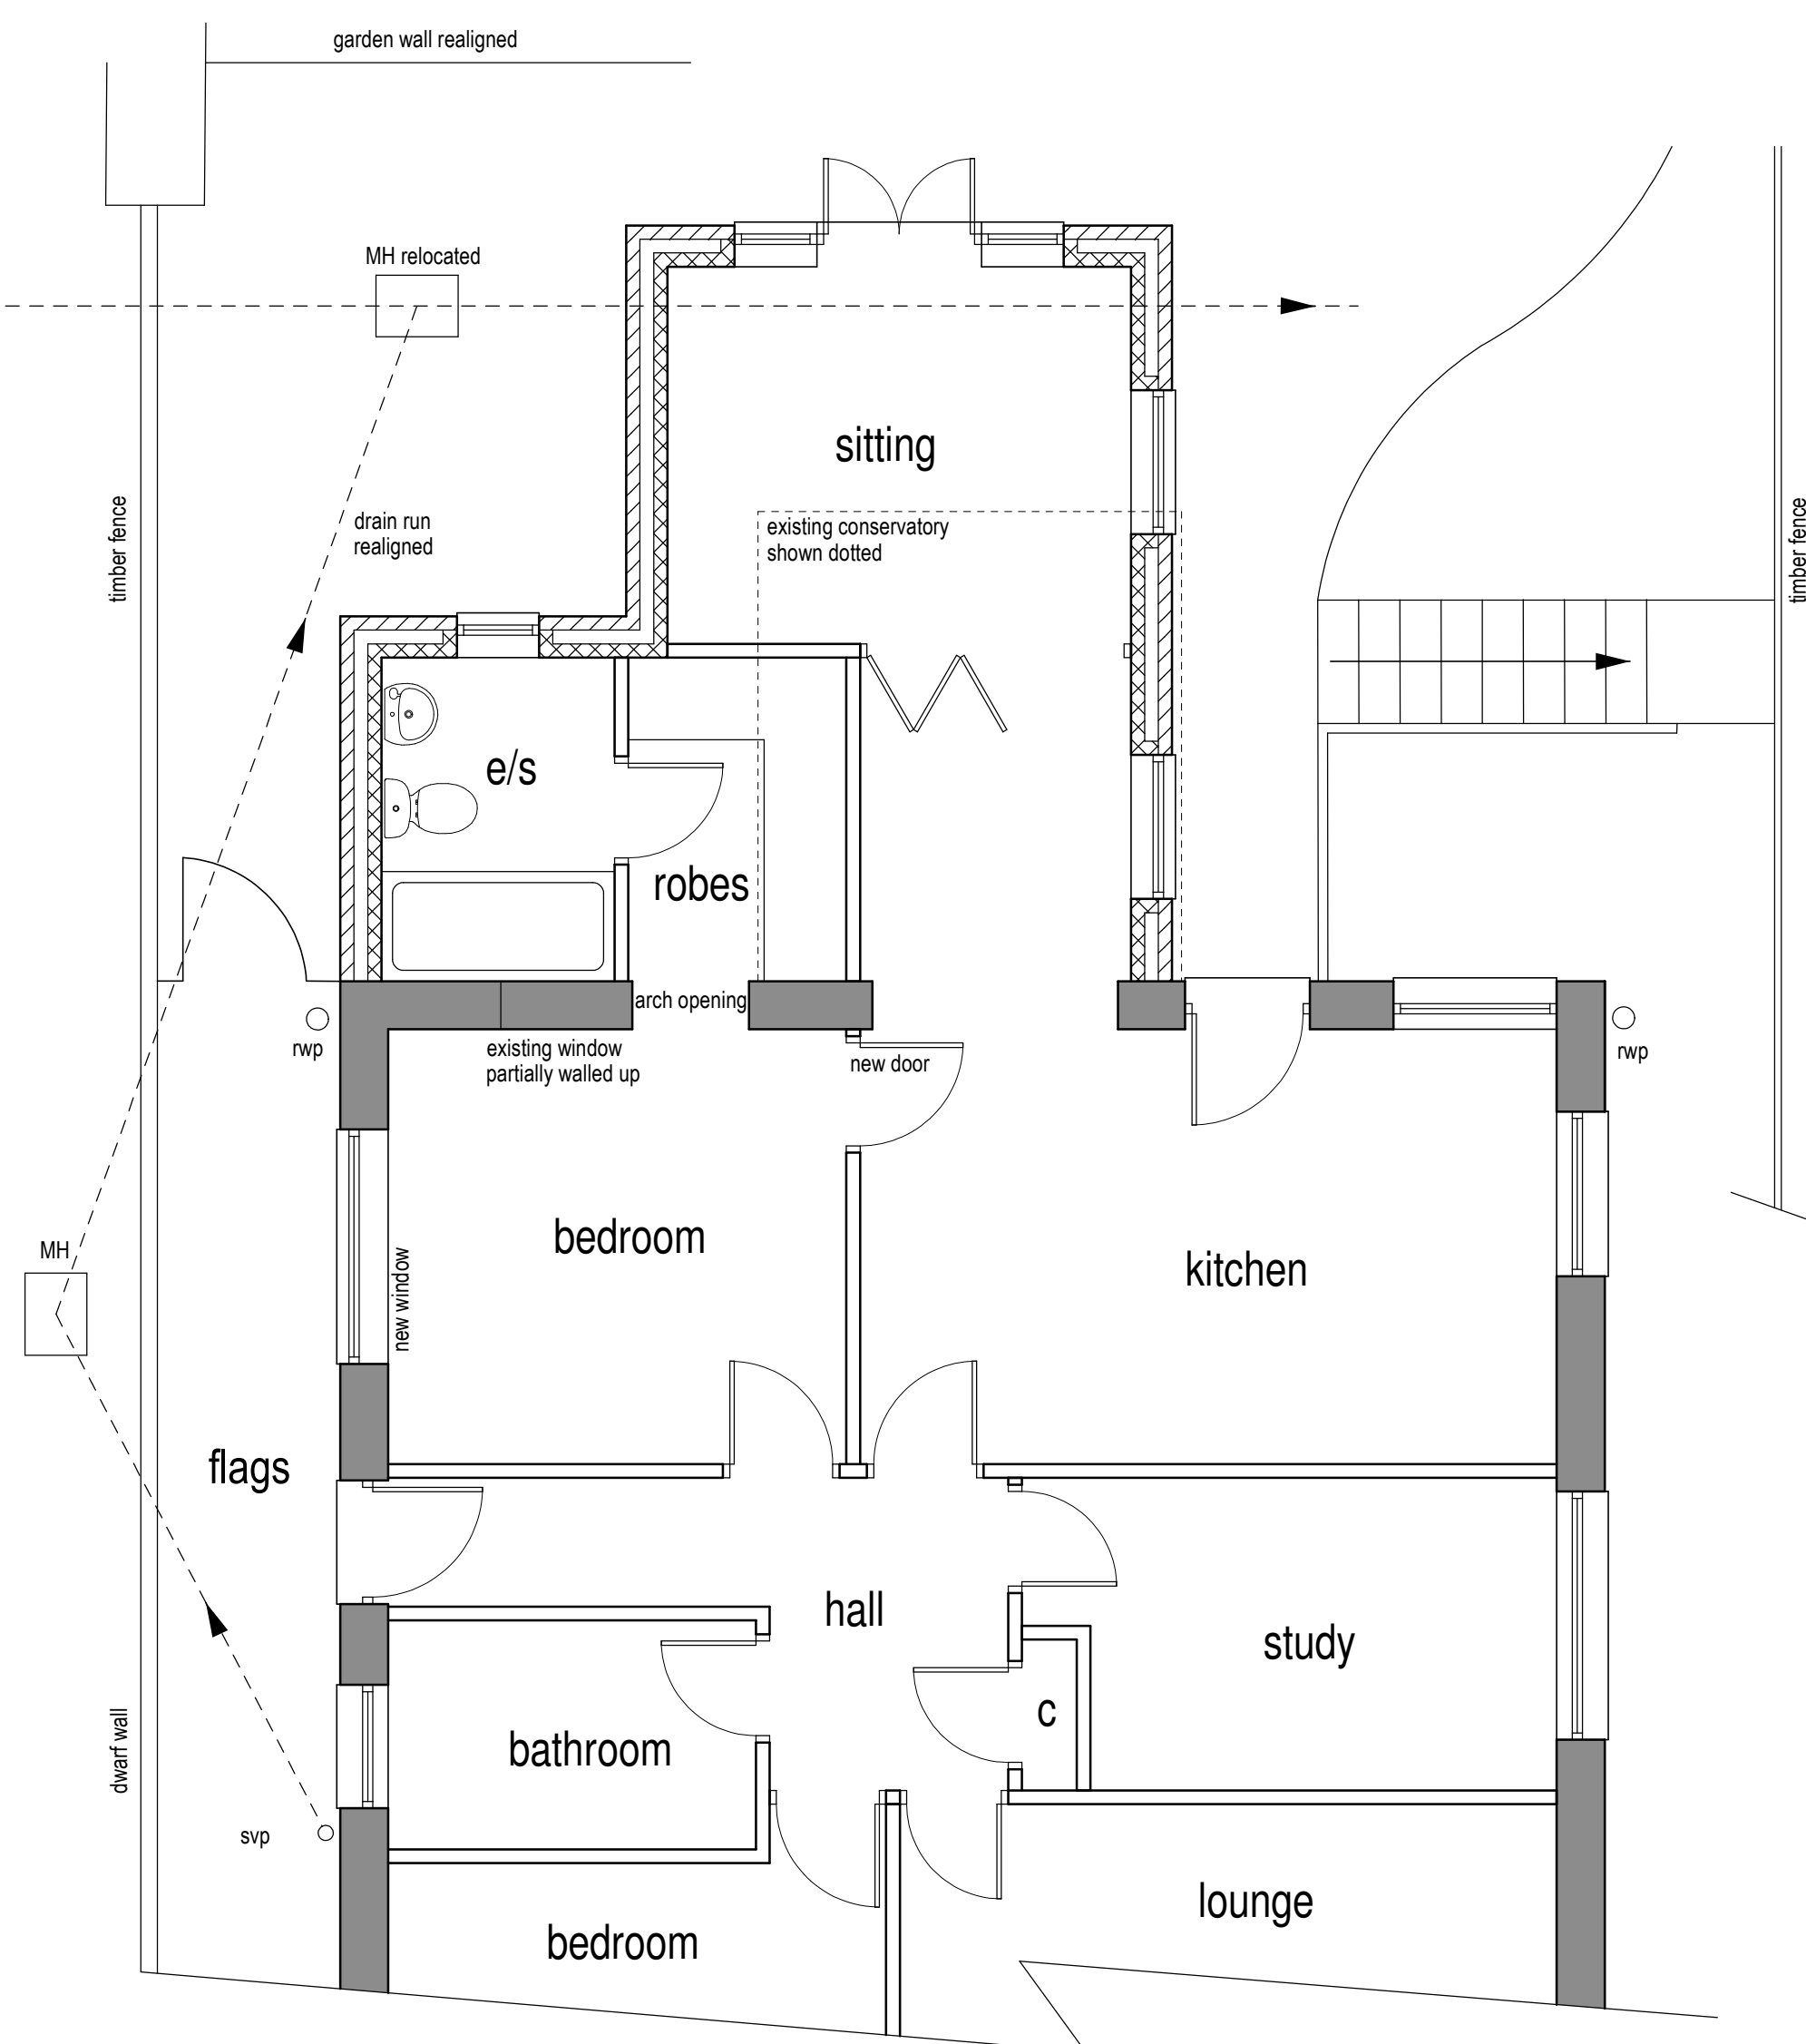

Proposed ground floor layout (1:50)

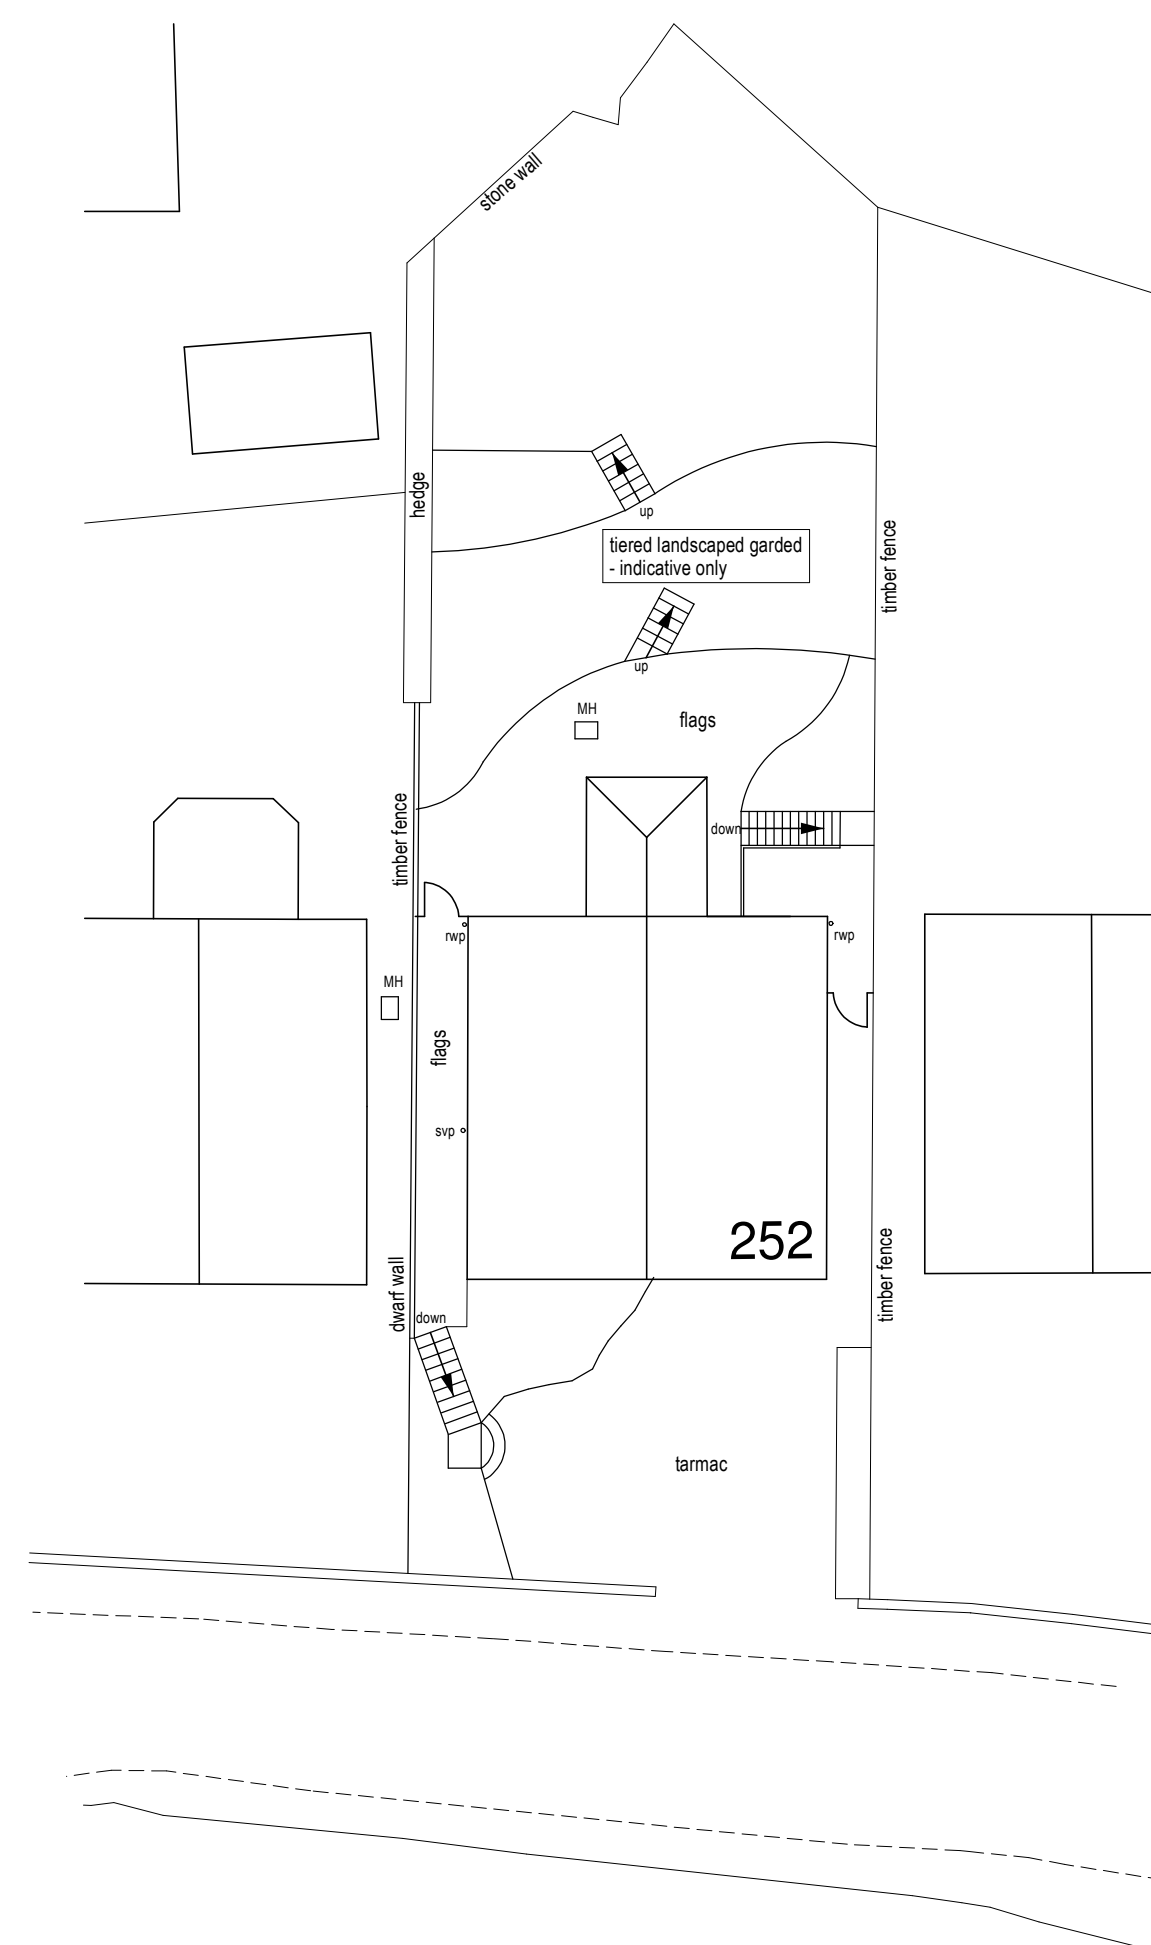

Existing site plan (1:200)

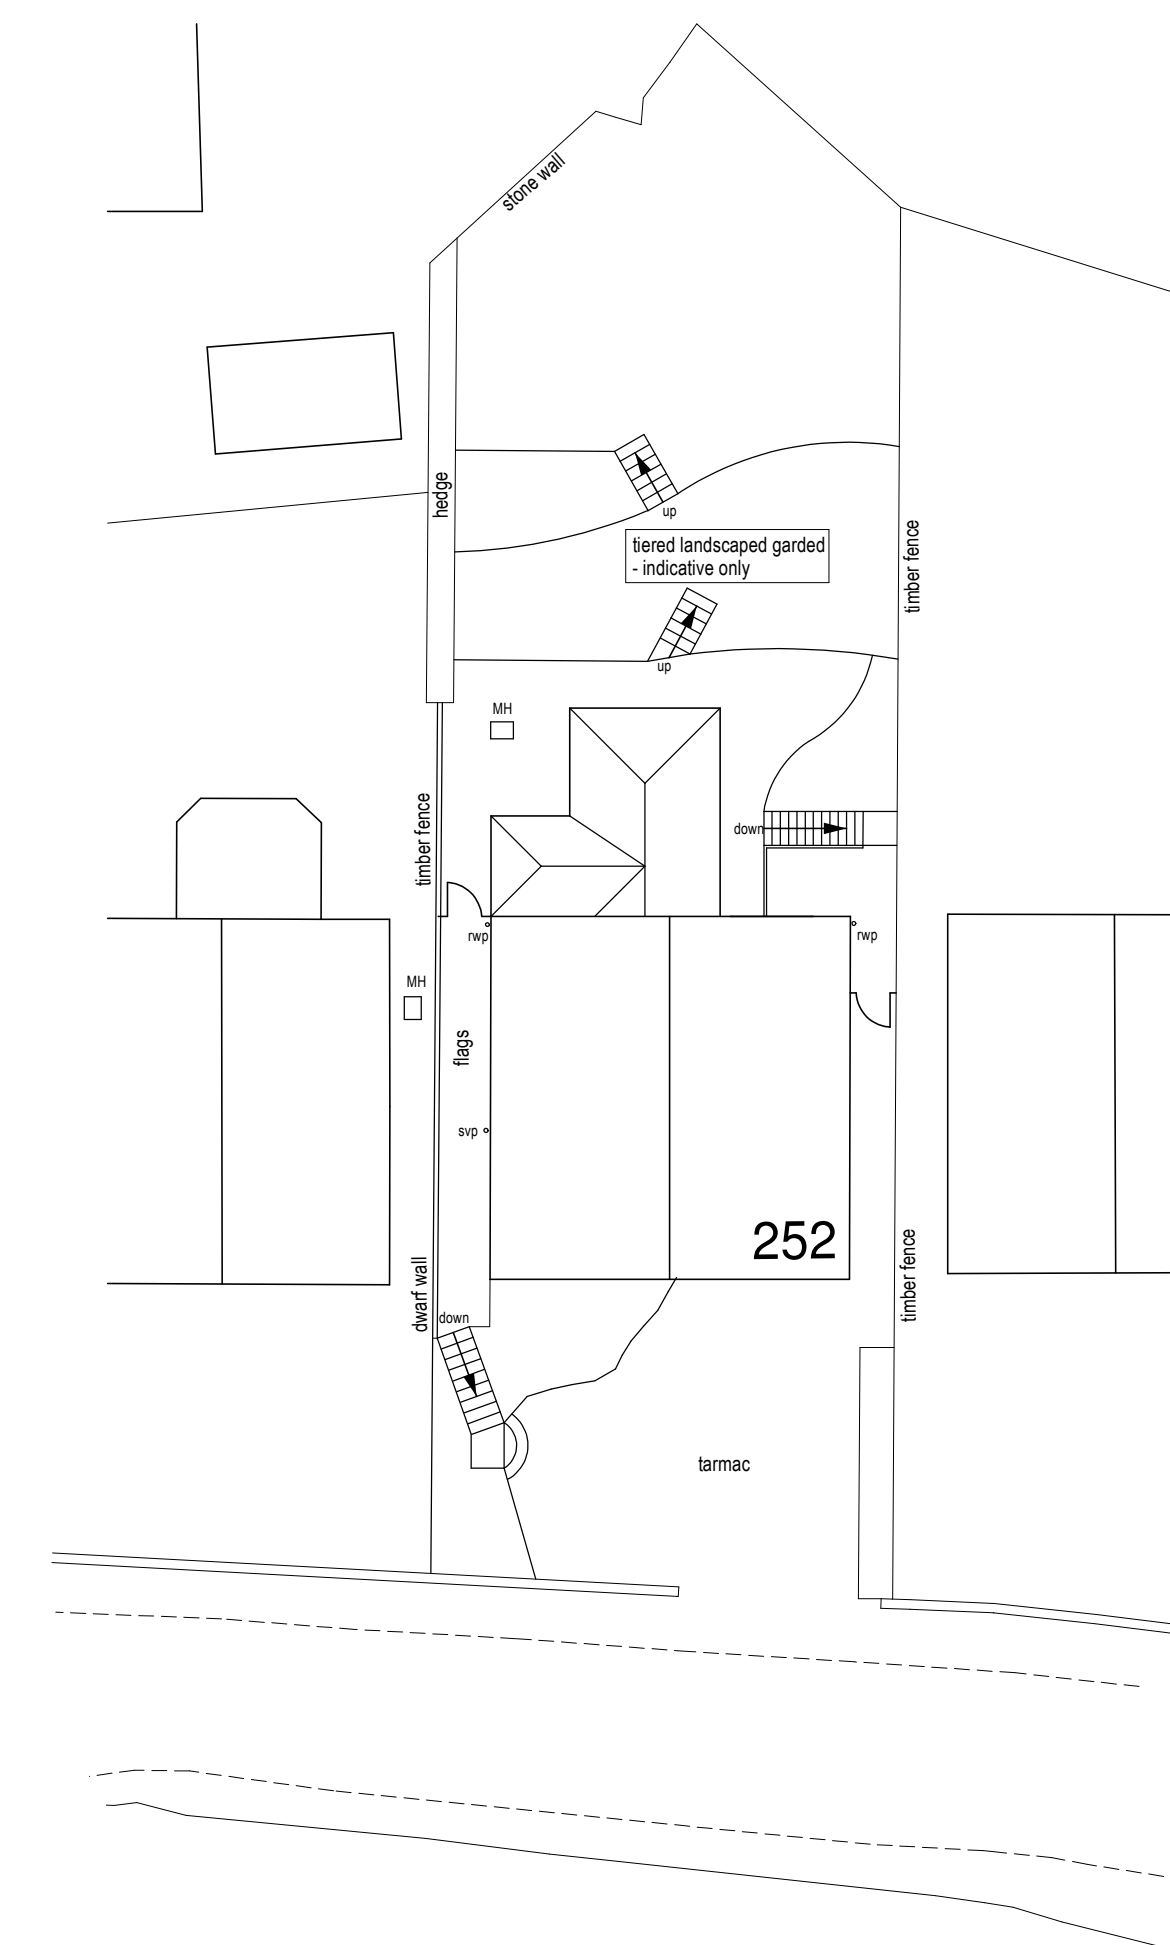

Proposed site plan (1:200)

Rev B 28/10/2020 Finalised prior to planning application.

Rev A 23/10/2020 Minor amendments.



Colne Valley Design
8 Meadow Lane
Slaithwaite
Huddersfield HD7 5EX

Tel: 01484 842097
Mobile: 07867 803312
E-mail: mitchell@sbhomes.co.uk

Proprietor: S.A. Mitchell (ACIOB)

Project

Proposed rear extension.

For
Miss S Fitzsimmons.

Address
252 Fleminghouse Lane
Almondbury
HD5 8TY.

Title	Planning Drawing.
-------	-------------------

Job No.
20 J 44.

Drawing number
01 B.

Date	Oct 2020.
------	-----------