



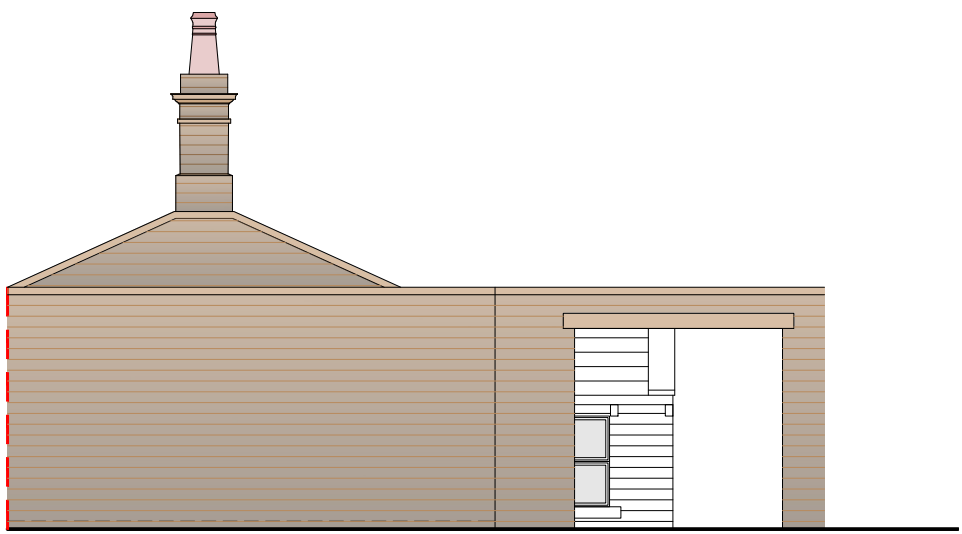


SIDE ELEVATION
1:100




FRONT ELEVATION
1:100

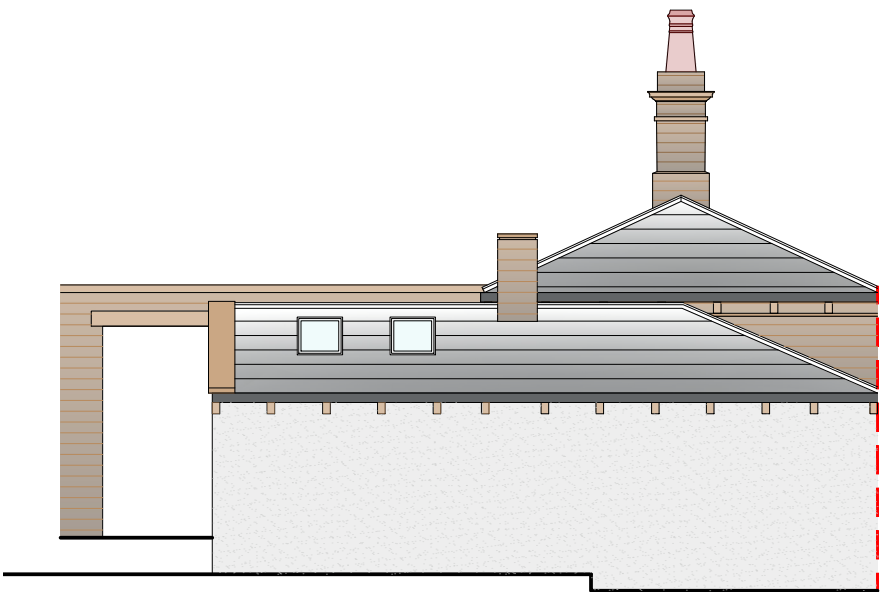

SIDE ELEVATION
1:100

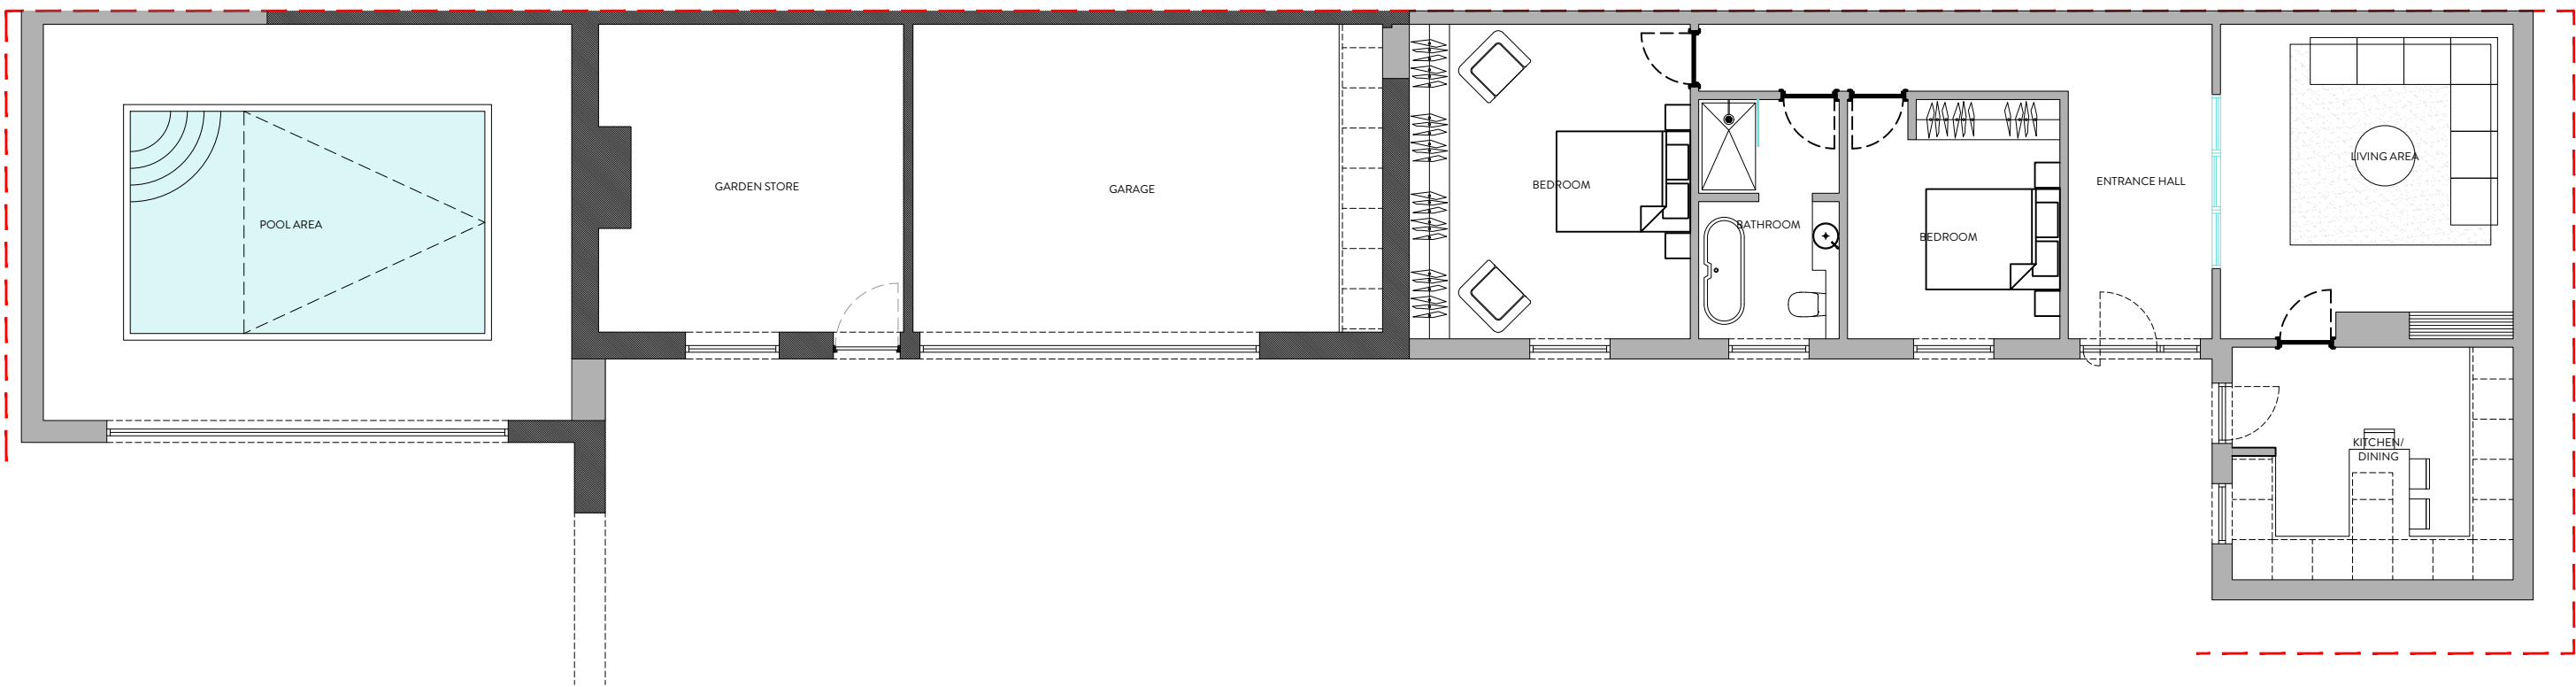

GROUND FLOOR PLAN
1:100

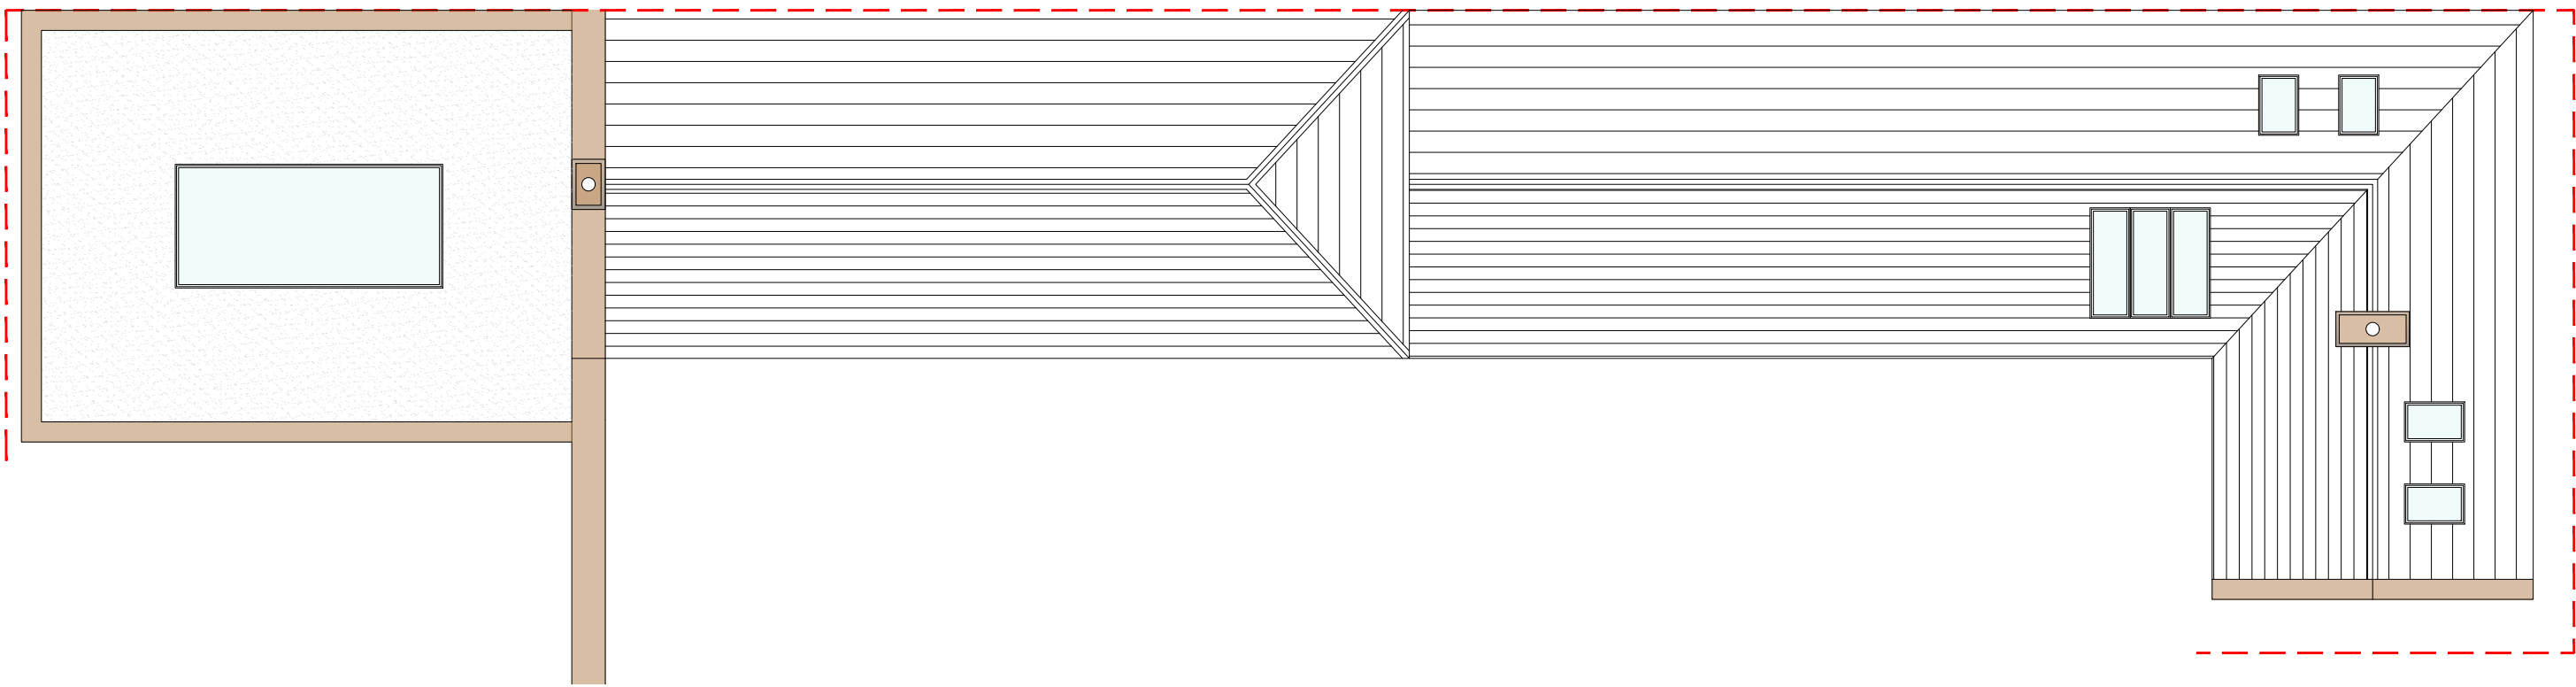

ROOF PLAN
1:100



REVISION	DESCRIPTION	DATE	NOTES
1			
2			
3			
4			
5			
6			
7			
8			
9			
10			

PLANNING DRAWING		PROJECT TITLE	
ORANGE DESIGN STUDIO.		HOLMDENE	
ARCHITECTURAL PRACTICE		DRAWING TITLE	
hello@orangedesignstudio.co.uk		PROPOSED GA	
59A, Huddersfield Road, Mirfield, WF14 8AA		SCALE	1:100
orangedesignstudio.co.uk		DRAWN	EG
01924 650930		CHECKED	JH
COPYRIGHT © ORANGE DESIGN STUDIO LIMITED		DATE	25/09/20
		PAPER SIZE	A1
		DWG NUMBER	(20)001
		REVISION	/
		CLIENT	MR J WAINWRIGHT