




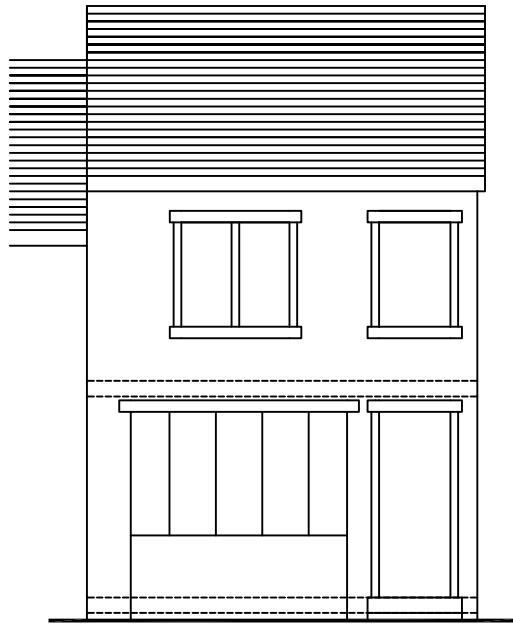


FRONT ELEVATION

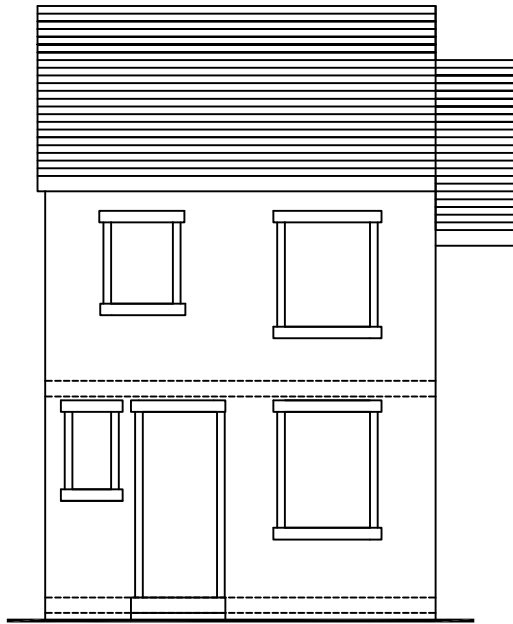


REAR ELEVATION

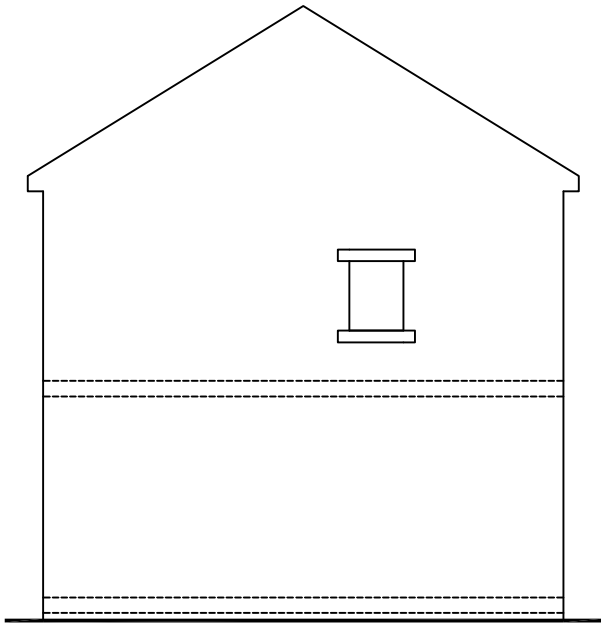

SIDE ELEVATION

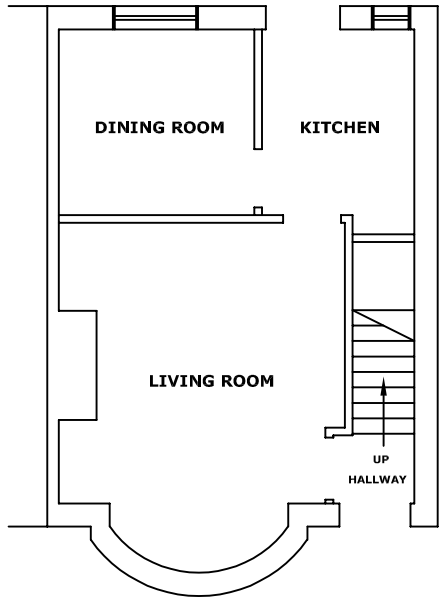

GROUND FLOOR PLAN

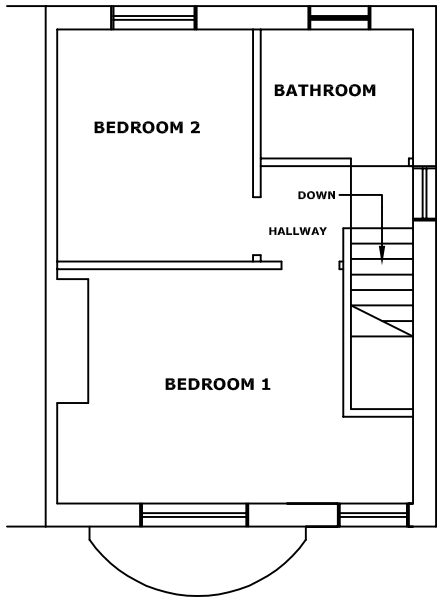

FIRST FLOOR PLAN

EXISTING

HUDDS DESIGN

www.huddsdesign.com
103-105, Bradford Rd, Huddersfield, West Yorkshire, HD1 6DZ, Tel: 01484 941051

Job/Title/Client:
M Ayub
117 Springdale St, Lockwood, Huddersfield, HD1 3NF
Extensions

Scale: 1:100 (A3)	Drawing Number: HD-S20-1104-001	Rev: 0
Date: 04-NOV-2020		

Drawn: JA Check: MI Approved:

THIS IS A CAD DRAWING & MUST NOT BE MODIFIED MANUALLY. THIS DRAWING IS THE PROPERTY OF HUDDS DESIGN LTD. IT IS STRICTLY CONFIDENTIAL AND MUST NOT BE COPIED, TRACED OR LOANED WITHOUT THEIR PERMISSION.