




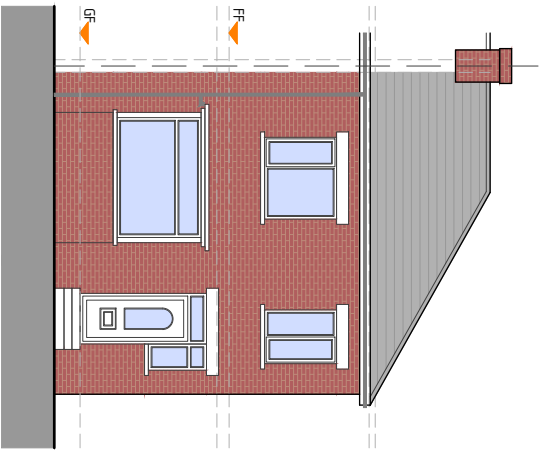


EXISTING FRONT ELEVATION
Scale 1:100

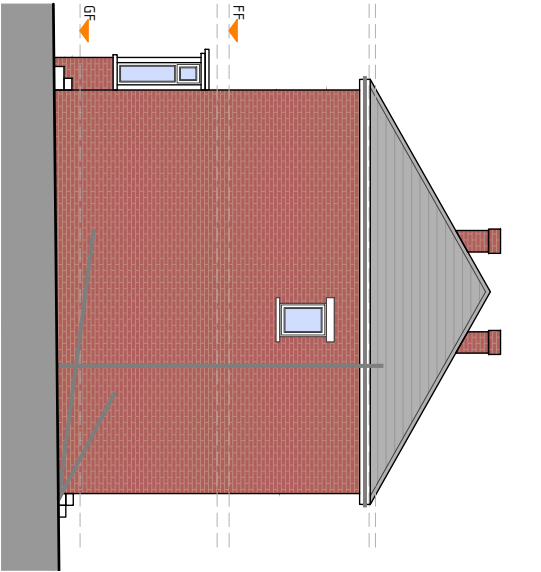


EXISTING SIDE ELEVATION
Scale 1:100

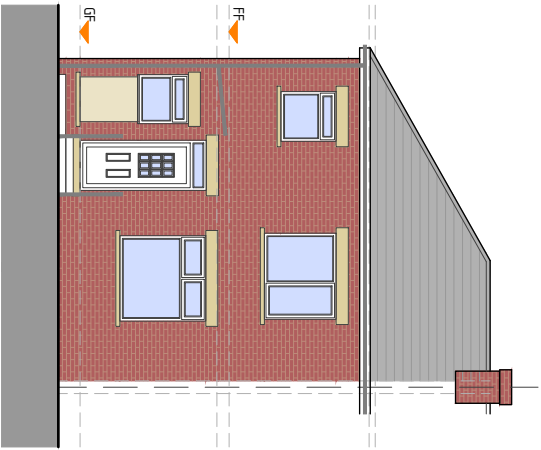


EXISTING REAR ELEVATION
Scale 1:100

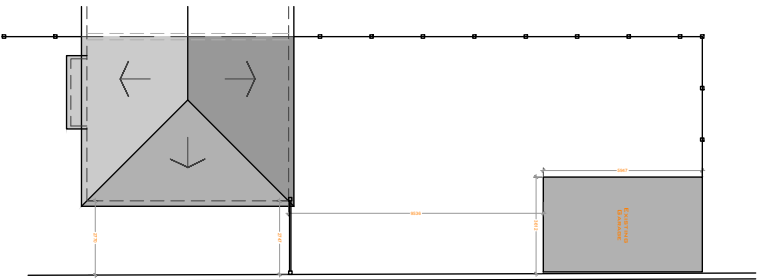

EXISTING SITE PLAN
Scale 1:200

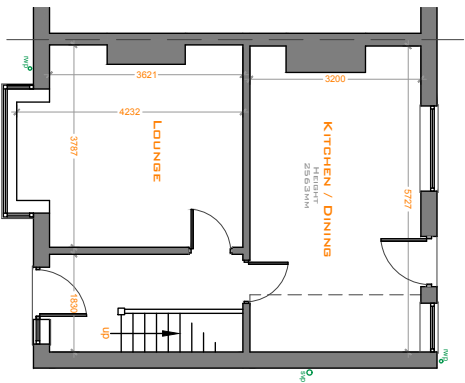

EXISTING GF PLAN
Scale 1:100

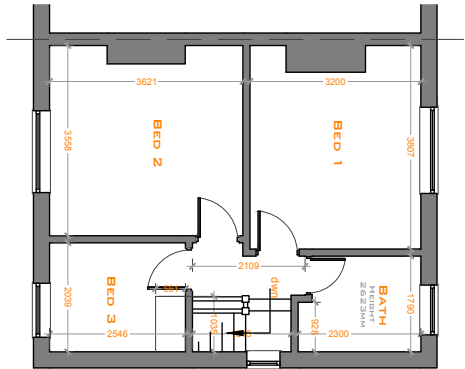

EXISTING FF PLAN
Scale 1:100



LIVING SPACE
ARCHITECTURE

Head Office: Suite 15, Business Development Centre, Earham Wharf,
Blackburn, BB1 5BL

T 01254 503200 (Blackburn)
T 01924 692090 (Dewsbury)

E hello@livingspacearchitecture.co.uk W www.livingspacearchitecture.co.uk

This drawing is the copyright of Living Space Architecture and no reproduction is allowed without prior permission. It is not to be used by any third parties for any purposes without the express permission of Living Space Architecture. All drawings must be checked and verified prior to commencement of work on site. All dimensions are in millimeters, unless otherwise stated. Anyone using this drawing is to check all dimensions on site prior to carrying out work or ordering of materials. DO NOT SCALE FROM THIS DRAWING.

CLIENT		DRAWN BY	
Mr M A Noor		AL	
ADDRESS		CHECKED BY	
2 Rumble Road, Dewsbury		EK	
PROJECT		SCALE	
Proposed 2 Storey Side and Rear Extension and Front Corner		SEE DWG	
REVISION DATE		DRAWING NO.	
-- / -- / ----		002 - A3	
REVISION		JOB NO.	
-		20 - 098	
DRAWING ISSUE		ISSUED DATE	
Planning Application		06 - 11 - 2020	

TITLE Existing Floor Plans & Elevations