


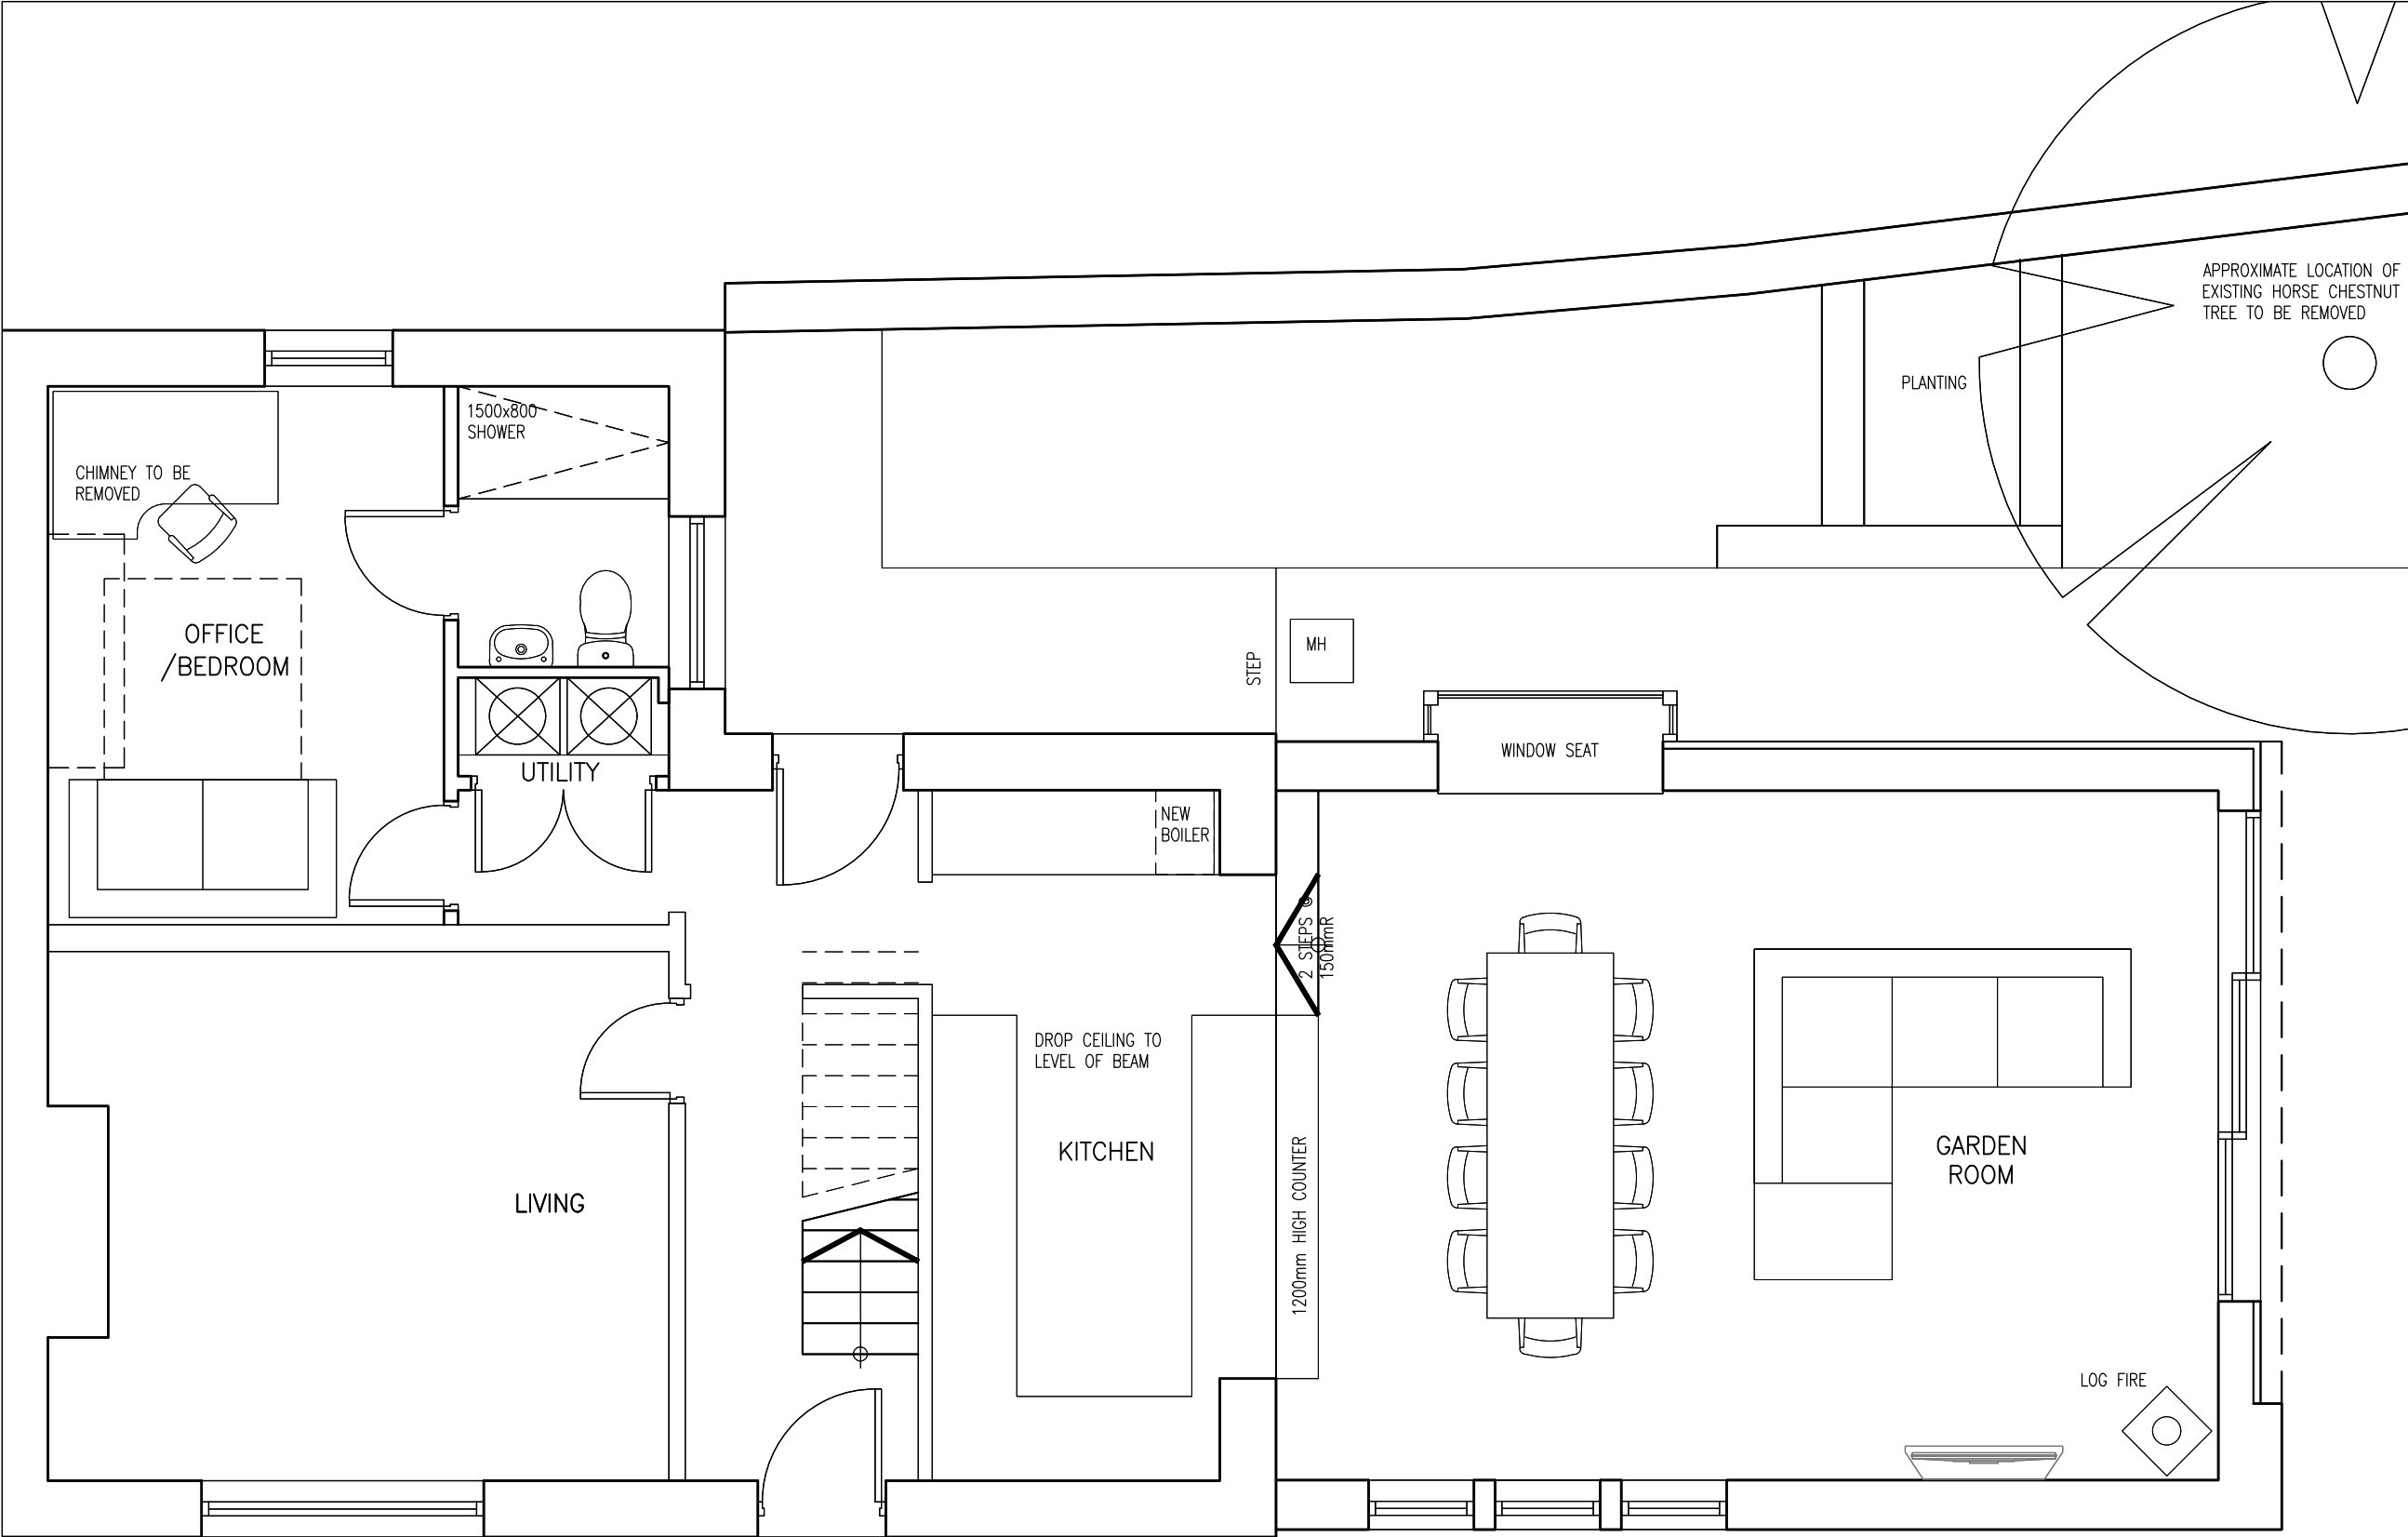

GROUND FLOOR PLAN

AS PROPOSED

NOTES

- 1 ALL WORK TO BE CARRIED OUT IN ACCORDANCE WITH THE BUILDING REGULATIONS AND THE REQUIREMENTS OF THE LOCAL AUTHORITY.
 - 2 NO DIMENSIONS TO BE SCALED FROM THIS DRAWING.
 - 3 THE CONTRACTOR SHALL VERIFY ALL LEVELS AND DIMENSIONS ON SITE BEFORE COMMENCEMENT OF WORK.
 - 4 ON SITE ALTERATIONS TO THE CONSTRUCTION OR FINISHES SHOWN OR IMPLIED ON THIS DRAWING MUST BE DRAWN TO THE ATTENTION OF THE ARCHITECT BEFORE SUCH WORK IS IMPLEMENTED.
 - 5 ALL TIMBERS REQUIRE PRESERVATIVE TREATMENT
- © COPYRIGHT RESERVED

02	02.11.20	GENERAL REVISION
01	16.10.20	INCORPORATING CLIENT'S COMMENTS

Rev	Date	Details
-----	------	---------

Drawing Status:

PRELIMINARY



Progressive Architecture,
4 Lewisham Road, Slaithwaite, West Yorkshire, HD7 5AL. Tel: 01484 846786

Client:

Jane Jones

Site:

13 Clough Lea,
Marsden, HD7 6DN

Drawing Title:

Proposed GF Plan

Project Number:	Drawing Number:	Revision:
P1065	12	02
Date:	Scale:	Drawn:
12.10.20	1:50 @ A3	DGE