


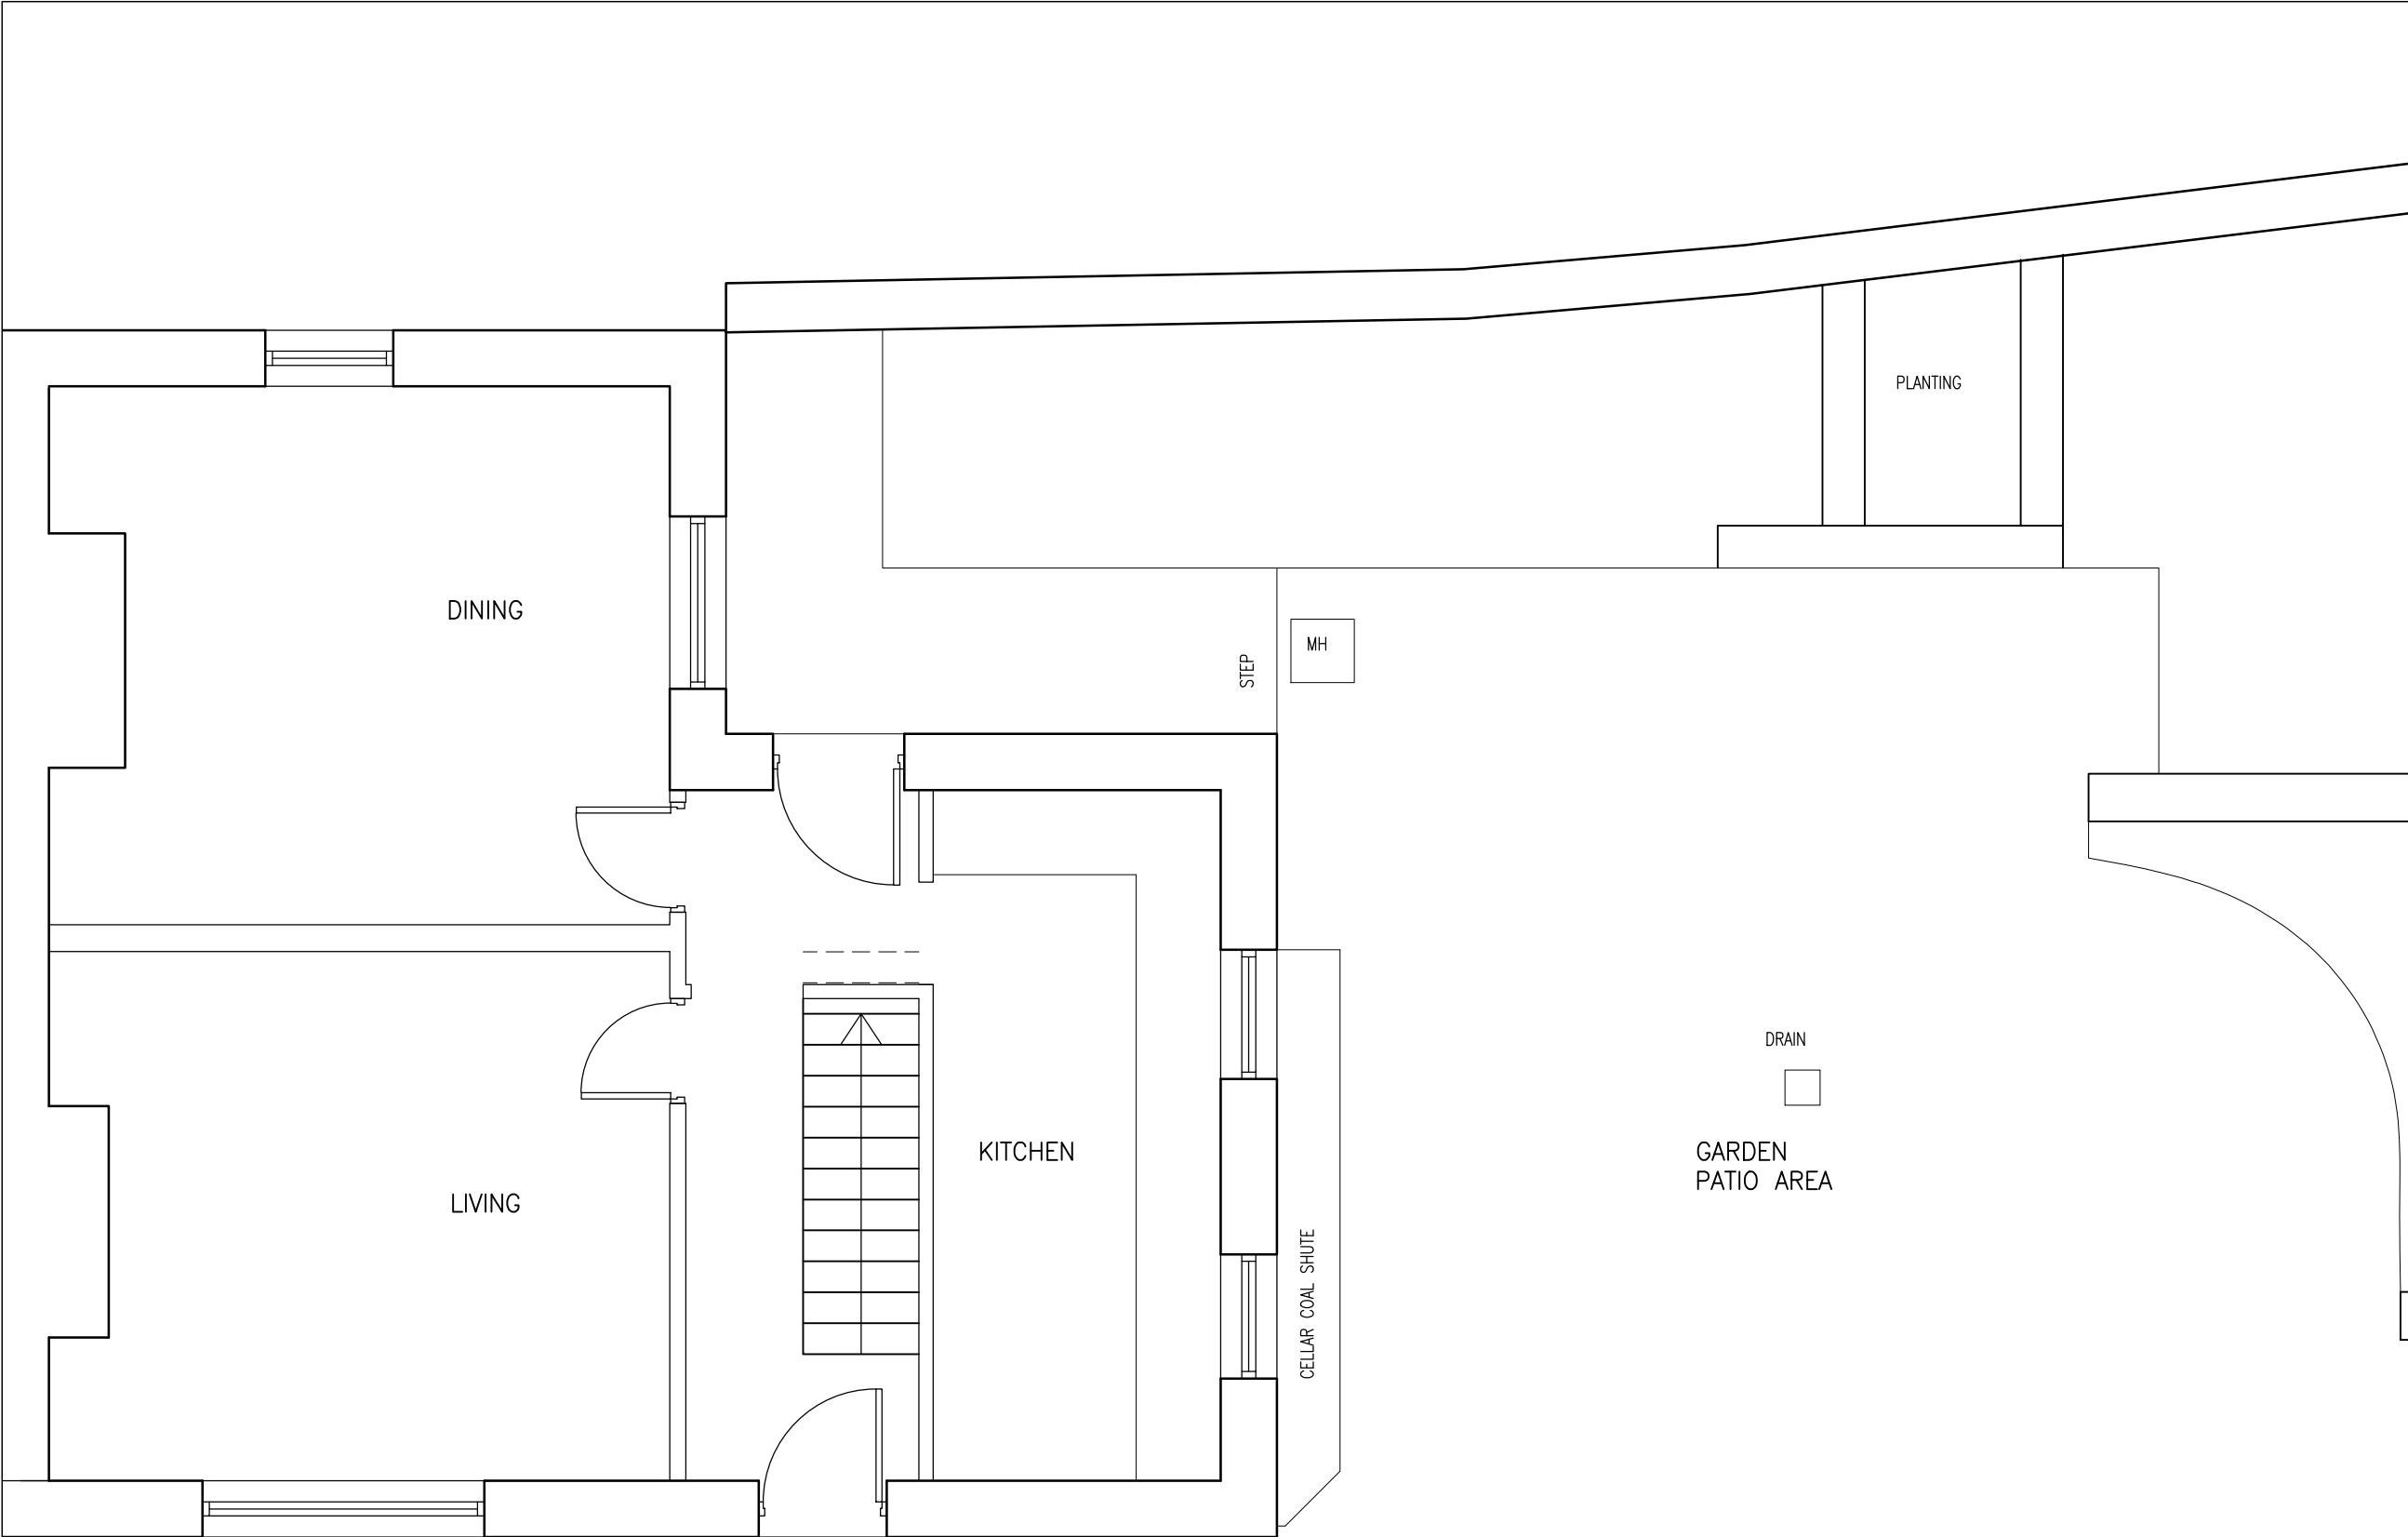

GROUND FLOOR PLAN
as existing

- NOTES
- 1 ALL WORK TO BE CARRIED OUT IN ACCORDANCE WITH THE BUILDING REGULATIONS AND THE REQUIREMENTS OF THE LOCAL AUTHORITY.
 - 2 NO DIMENSIONS TO BE SCALED FROM THIS DRAWING.
 - 3 THE CONTRACTOR SHALL VERIFY ALL LEVELS AND DIMENSIONS ON SITE BEFORE COMMENCEMENT OF WORK.
 - 4 ON SITE ALTERATIONS TO THE CONSTRUCTION OR FINISHES SHOWN OR IMPLIED ON THIS DRAWING MUST BE DRAWN TO THE ATTENTION OF THE ARCHITECT BEFORE SUCH WORK IS IMPLEMENTED.
 - 5 ALL TIMBERS REQUIRE PRESERVATIVE TREATMENT
- © COPYRIGHT RESERVED

Rev	Date	Details
Drawing Status:		
PRELIMINARY		
		
Progressive Architecture, 4 Lewisham Road, Slaithwaite, West Yorkshire, HD7 5AL. Tel: 01484 846786		
Client:		
Jane Jones		
Site:		
13 Clough Lea, Marsden, HD7 6DN		
Drawing Title:		
Existing GF Plan		
Project Number:	Drawing Number:	Revision:
P1065	11	-
Date:	Scale:	Drawn:
12.10.20	1:50 @ A3	DGE