


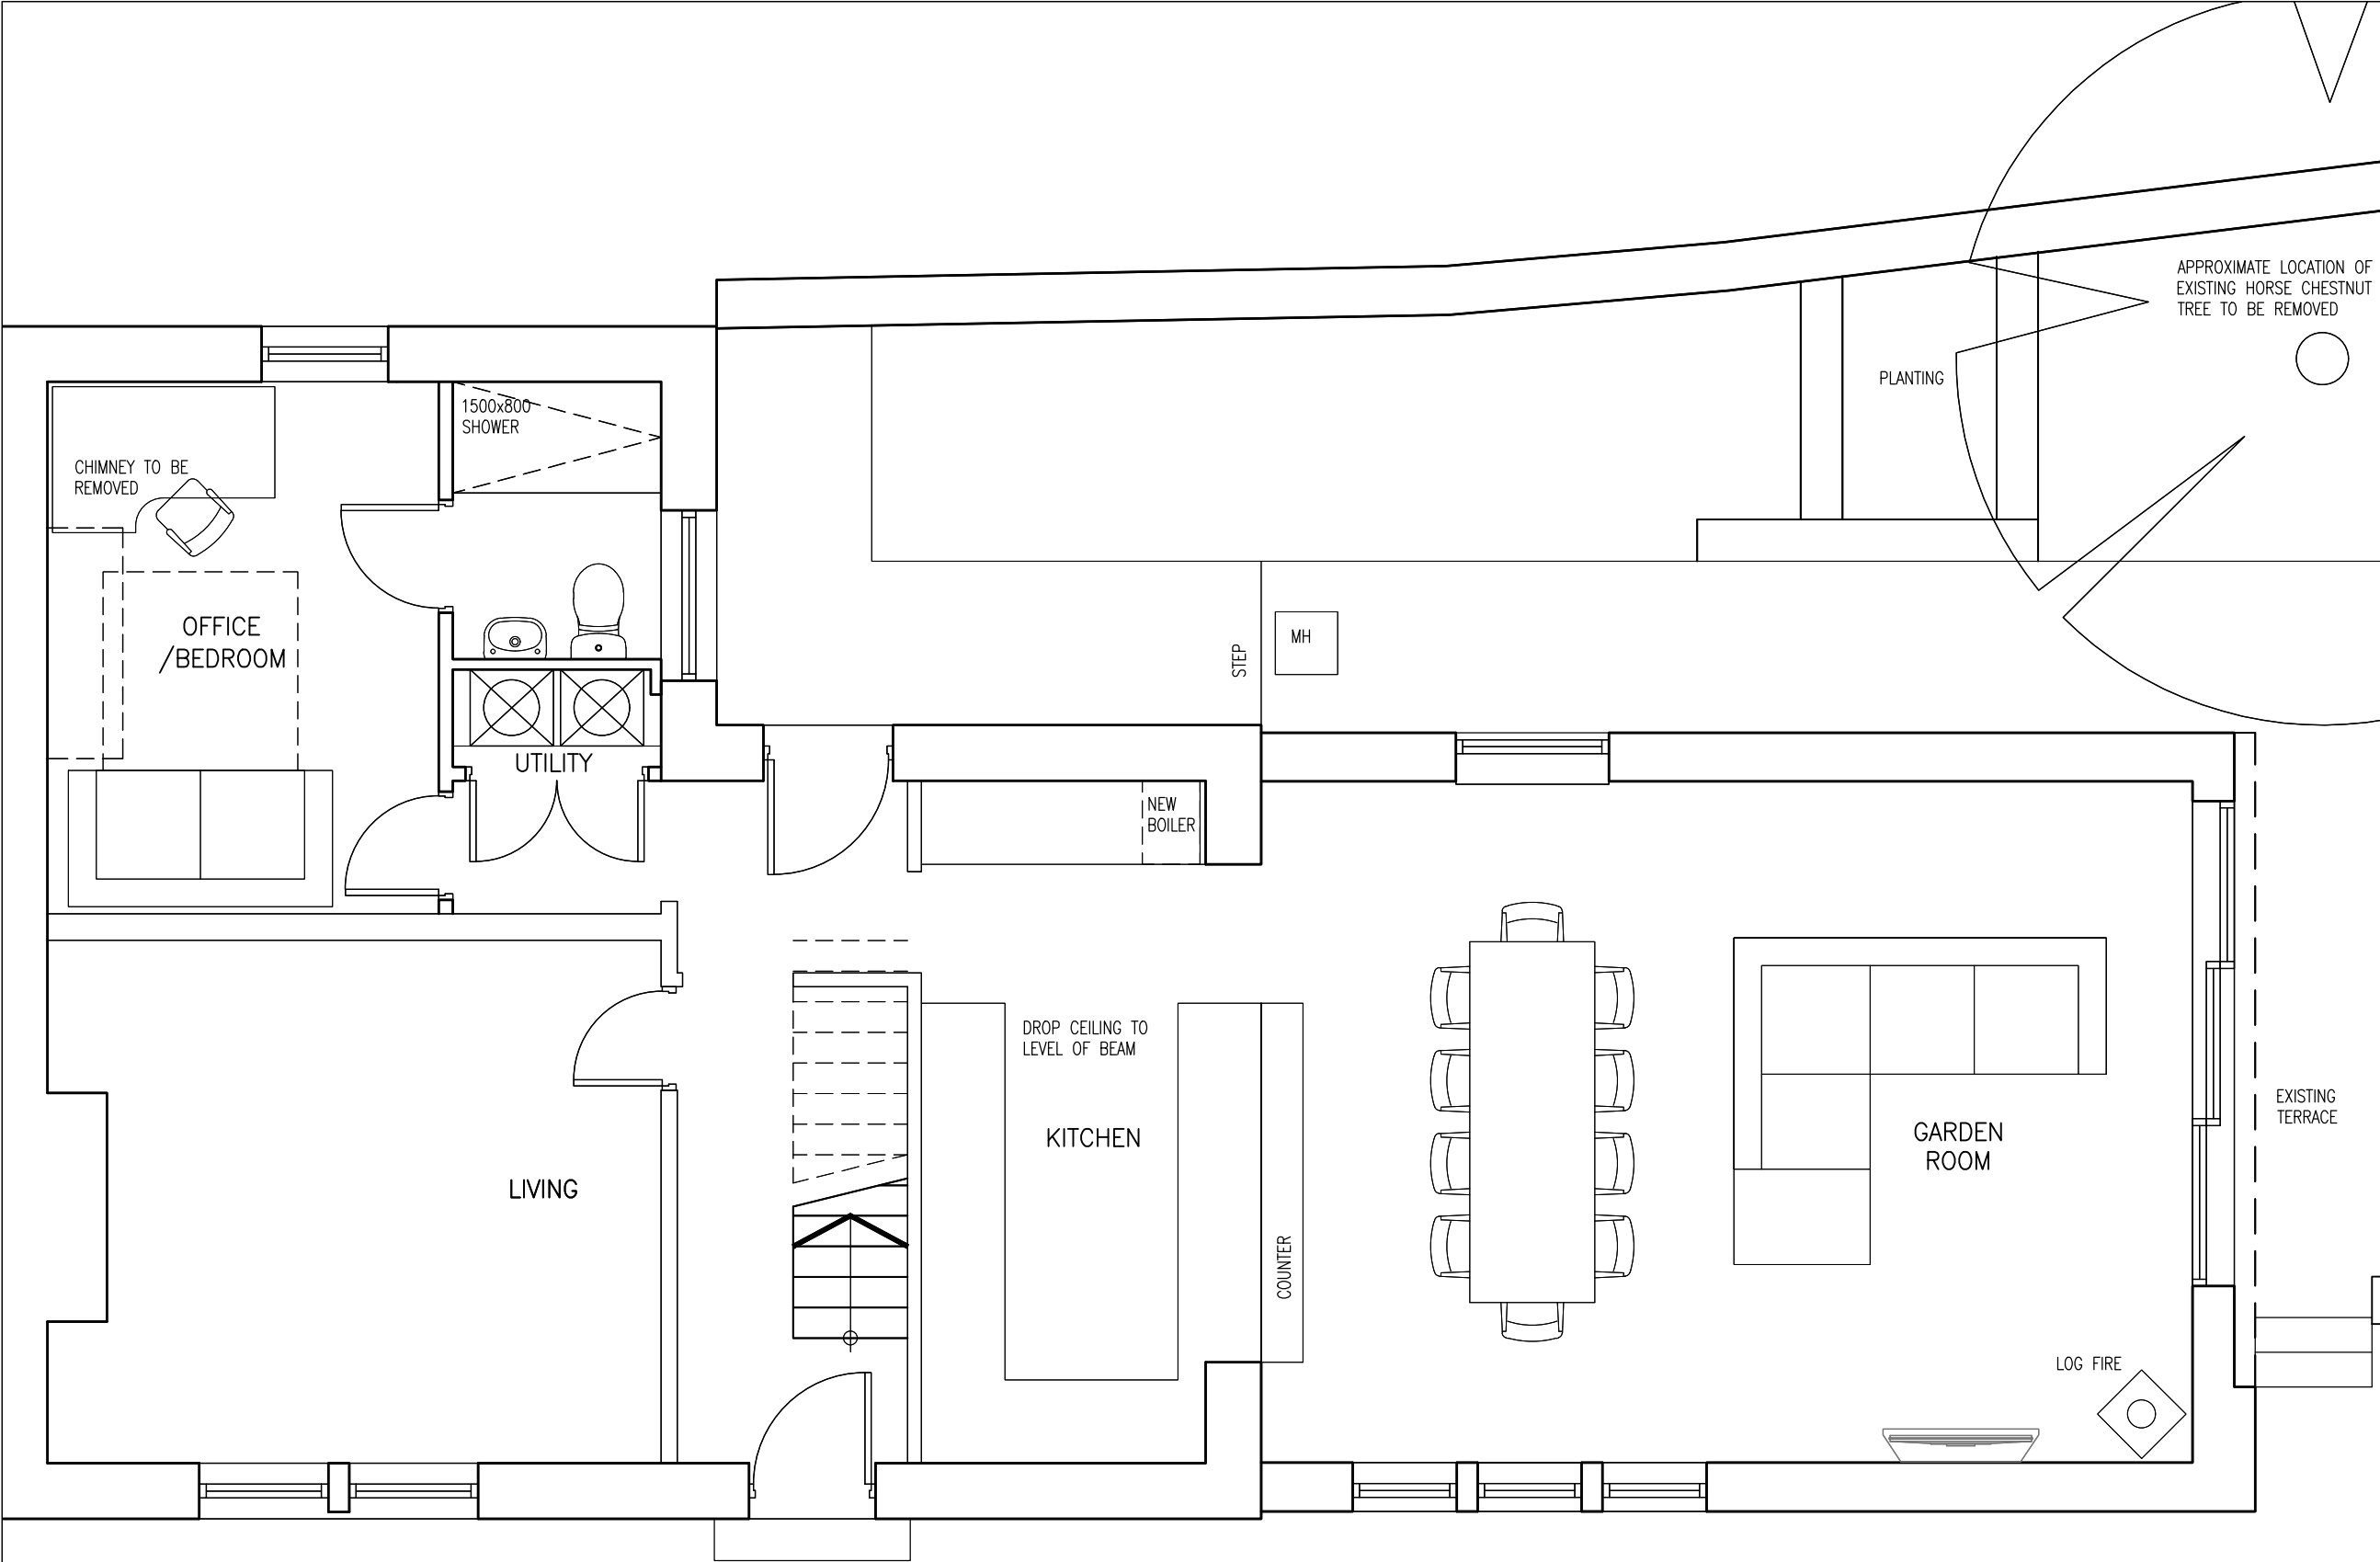

GROUND FLOOR PLAN

AS PROPOSED

NOTES

1

ALL WORK TO BE CARRIED OUT IN ACCORDANCE WITH THE BUILDING REGULATIONS AND THE REQUIREMENTS OF THE LOCAL AUTHORITY.

2

NO DIMENSIONS TO BE SCALED FROM THIS DRAWING.

3

THE CONTRACTOR SHALL VERIFY ALL LEVELS AND DIMENSIONS ON SITE BEFORE COMMENCEMENT OF WORK.

4

ON SITE ALTERATIONS TO THE CONSTRUCTION OR FINISHES SHOWN OR IMPLIED ON THIS DRAWING MUST BE DRAWN TO THE ATTENTION OF THE ARCHITECT BEFORE SUCH WORK IS IMPLEMENTED.

5

ALL TIMBERS REQUIRE PRESERVATIVE TREATMENT

© COPYRIGHT RESERVED

04	04.02.21	WINDOWS ADJUSTED, EXTERNAL TIMBER CLADDING REMOVED
03	09.12.20	FLOOR LEVEL RAISED TO MATCH EXISTING HOUSE
02	02.11.20	GENERAL REVISION
01	16.10.20	INCORPORATING CLIENT'S COMMENTS

Rev	Date	Details
Drawing Status:		
PRELIMINARY		

PROGRESSIVE

Progressive Architecture,
4 Lewisham Road, Slaithwaite, West Yorkshire, HD7 5AL. Tel: 01484 846786

Client:

Jane Jones

Site:

13 Clough Lea,
Marsden, HD7 6DN

Drawing Title:

Proposed GF Plan

Project Number: P1065	Drawing Number: 12	Revision: 03
Date: 12.10.20	Scale: 1:50 @ A3	Drawn: DGE