



Only figured dimensions should be used.

Scaled dimensions should be checked with the Architect.


This drawing together with the design, is the property and copyright of the Architect and must not be reproduced without written permission

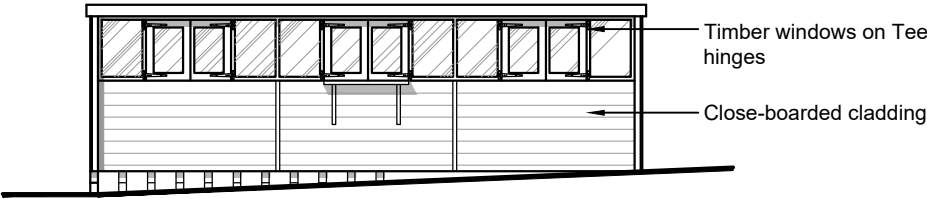


ELEVATION A

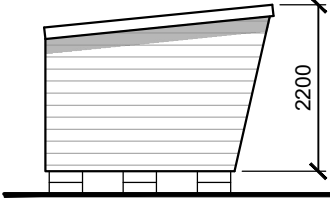


ELEVATION B

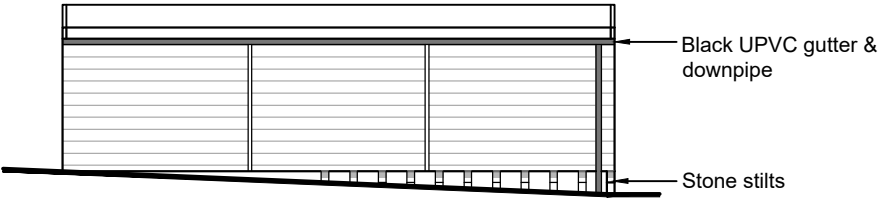


ELEVATION C

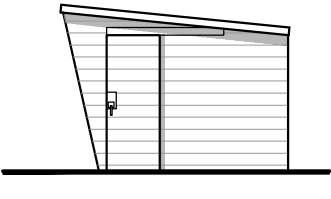

ELEVATION D

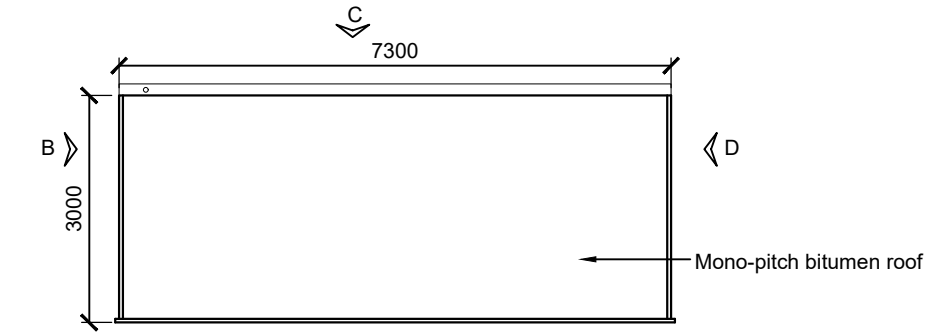

PLAN

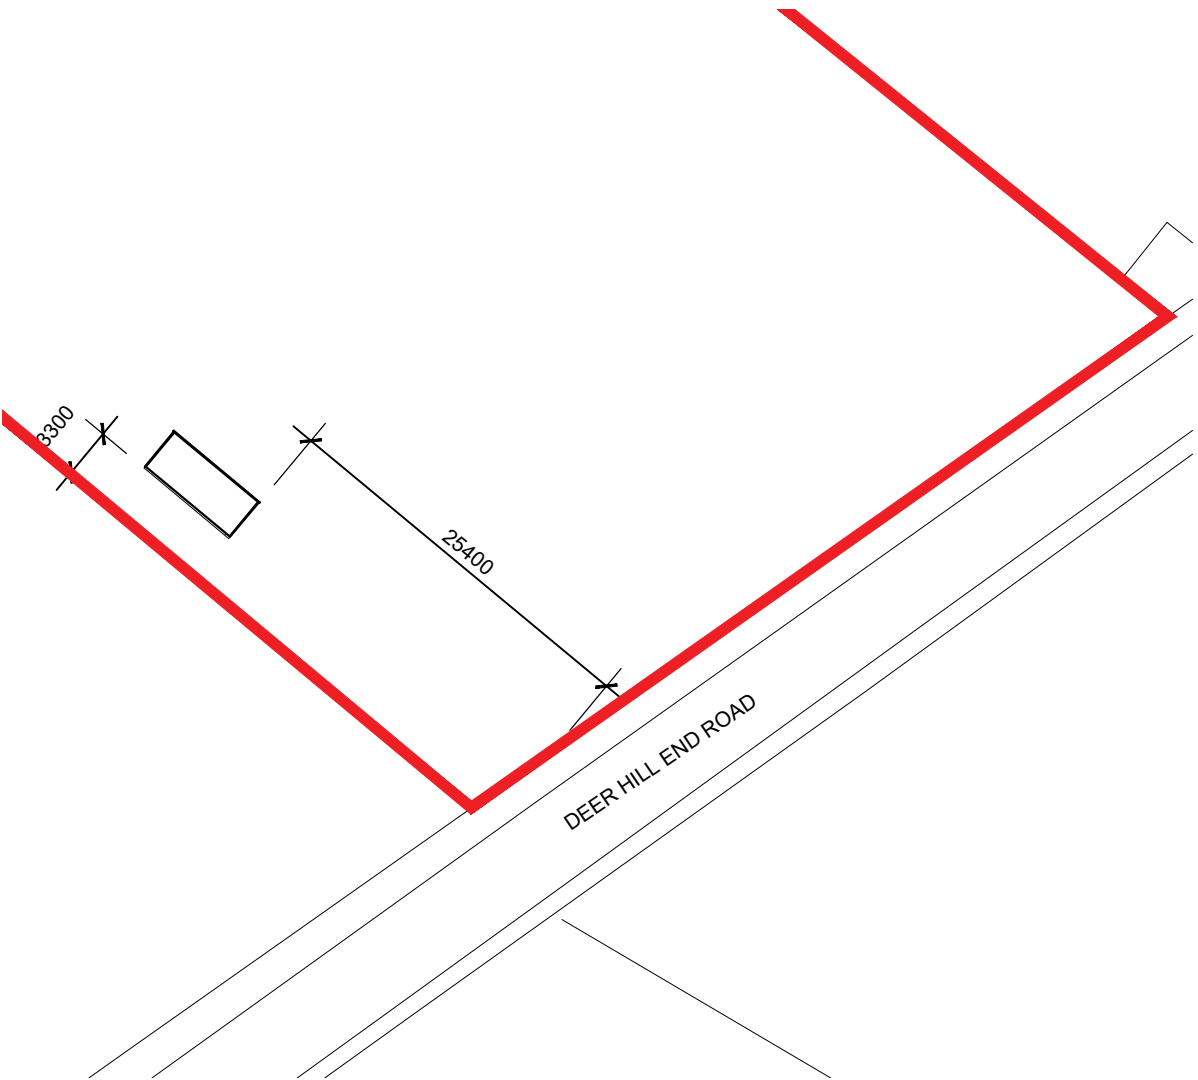

SITE PLAN
SCALE 1:500

DO NOT SCALE OFF THIS DRAWING

rev	description	drwn	auth	date
-----	-------------	------	------	------

ACUMEN
DESIGNERS & ARCHITECTS

acumenarchitects.co.uk 01484 546 000
Headrow House, Old Leeds Road, Huddersfield, HD1 1SG

Client

MR. D STAITE

Project

**ERECTION OF PIGEON SHED
DEER HILL END ROAD, MELTHAM**

Project No	Drawing No	Rev
2681	(100)01	-

Description

**PLANS & ELEVATION
AS PROPOSED**

Scale	Date Drawn	Drawn By	Authorised By
1:100@ A3	10.11.20	SD	JC

File loc: Z:\Acumen Admin\Office Documents\2681 - Deer Hill End Road\DWG\SA-MODELS\2681_Planning\Shed Plans\Shed Plans as Proposed.dwg

Purpose of Issue

Planning ☒ Building Regs ☐ Tender ☐ Construction ☐ Comment ☐ Info ☐