



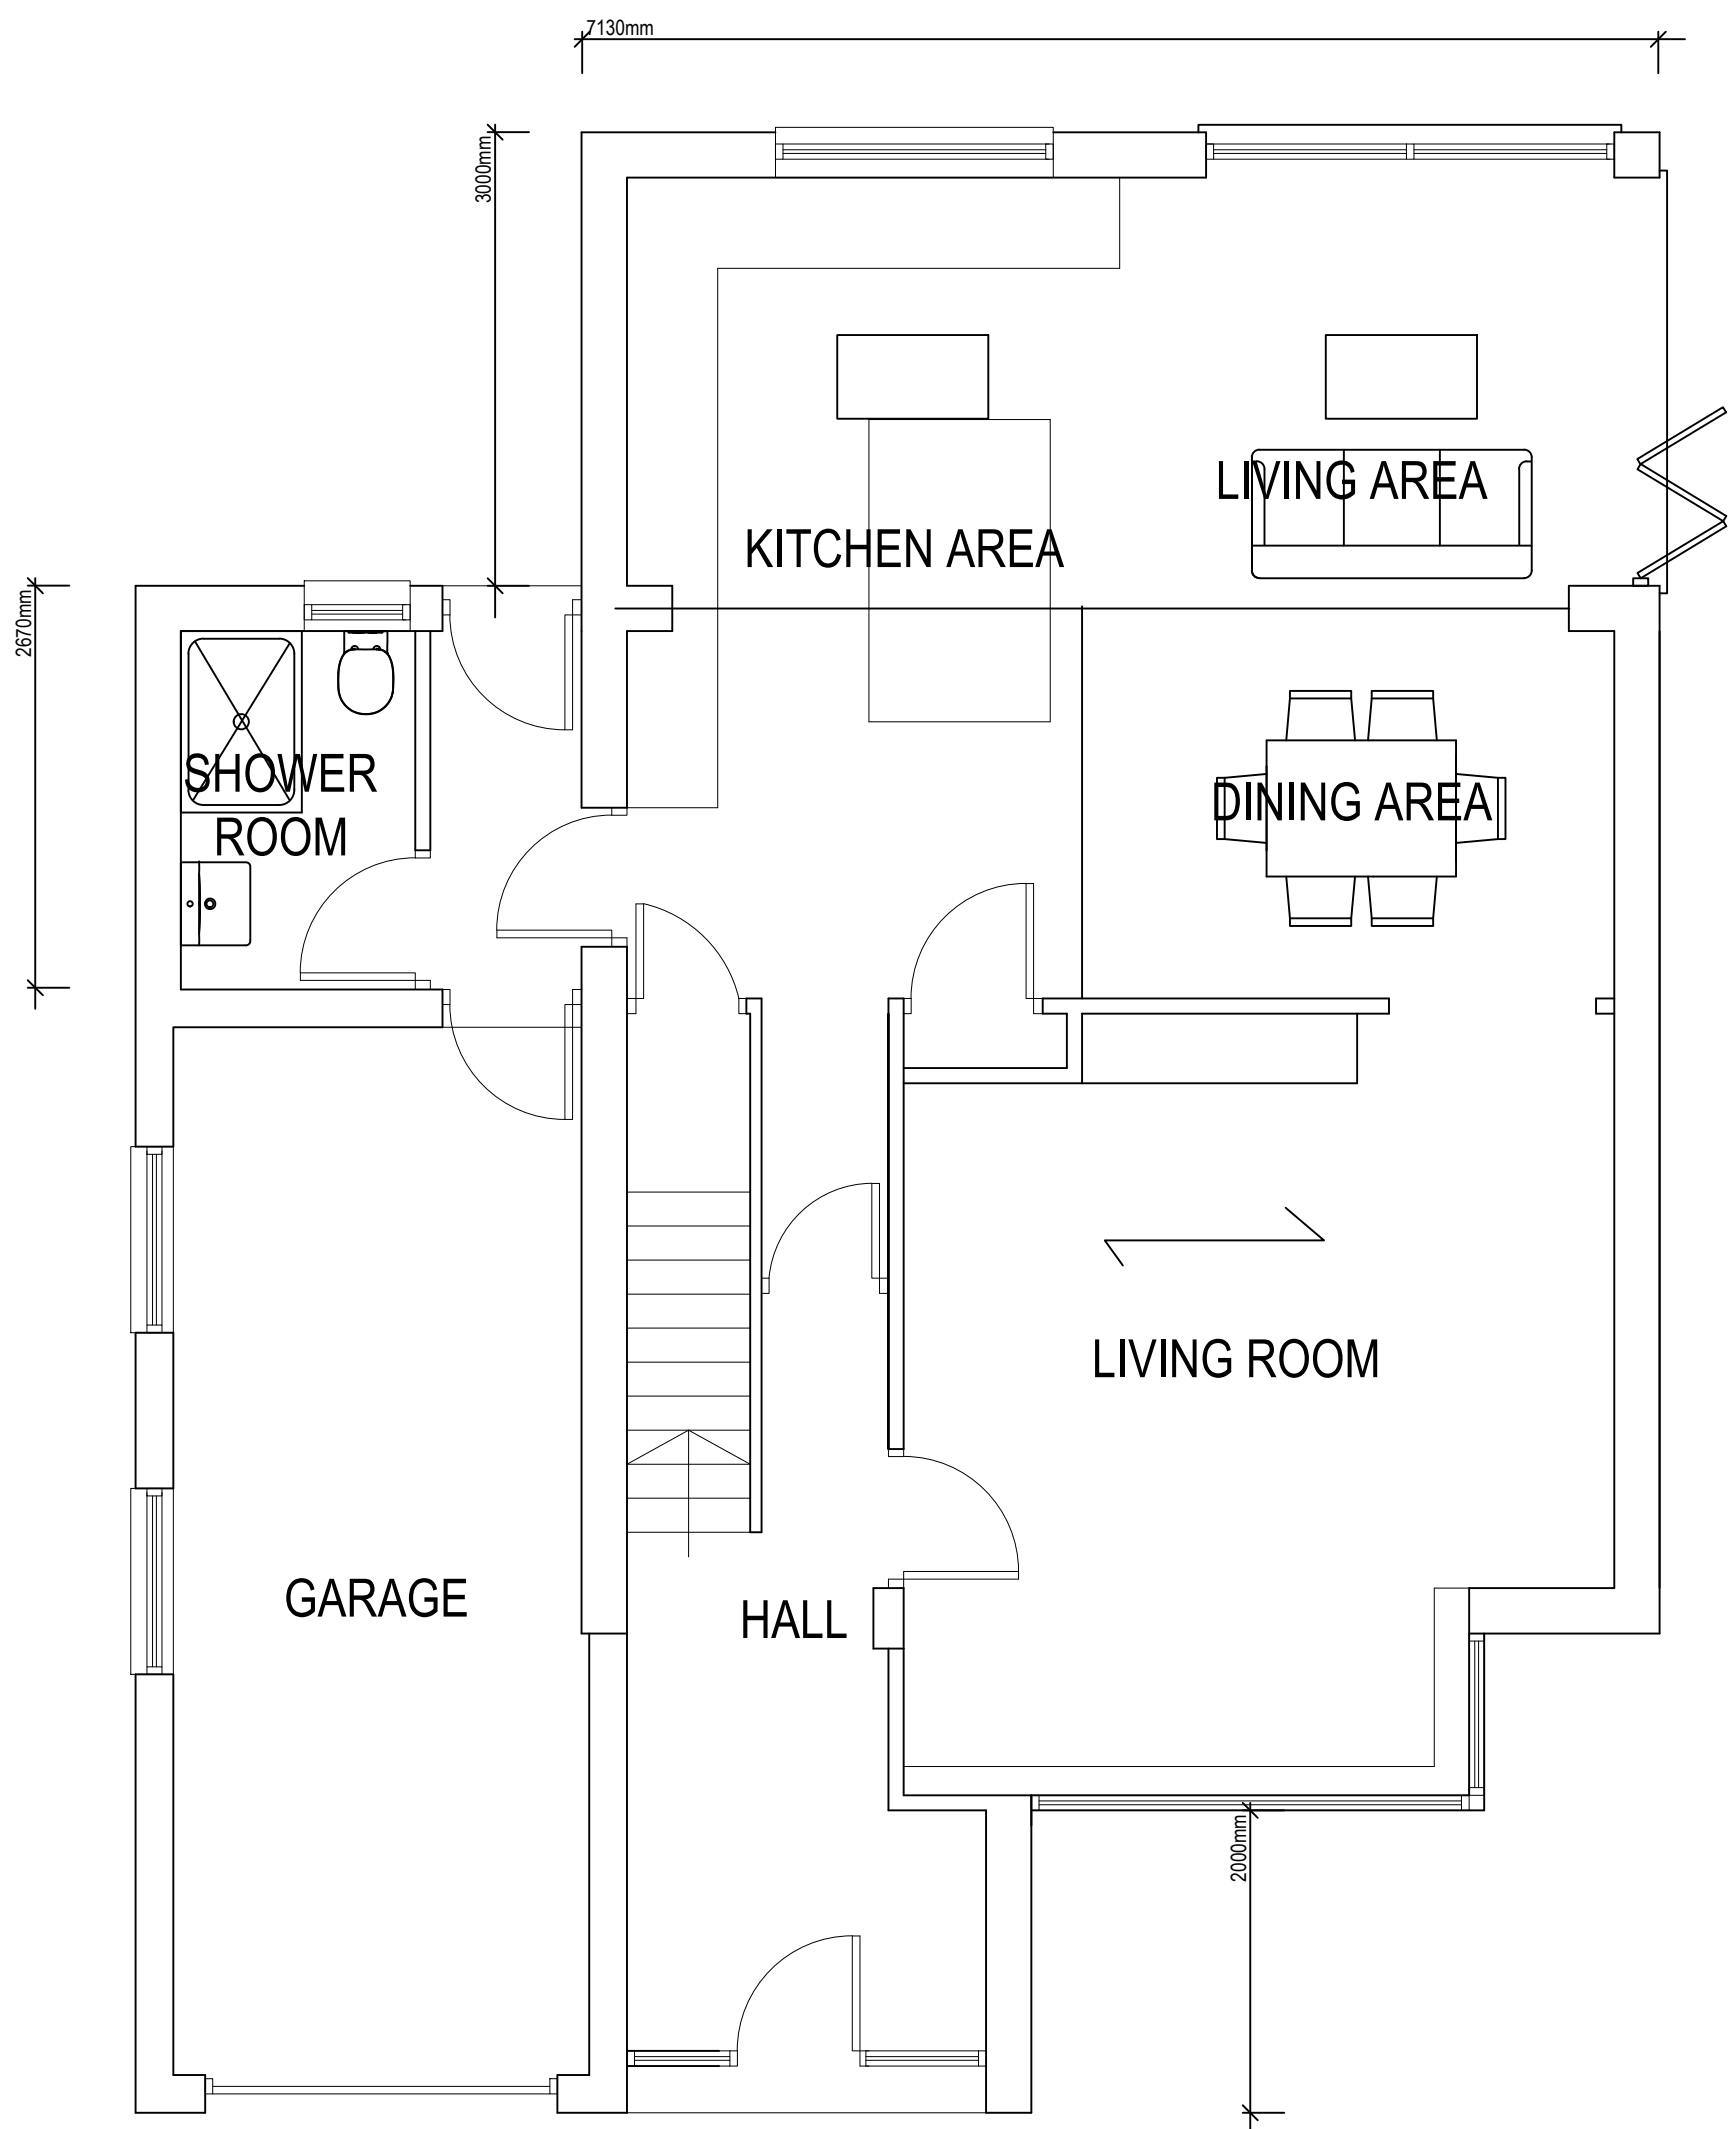

PROPOSED GROUND FLOOR PLAN

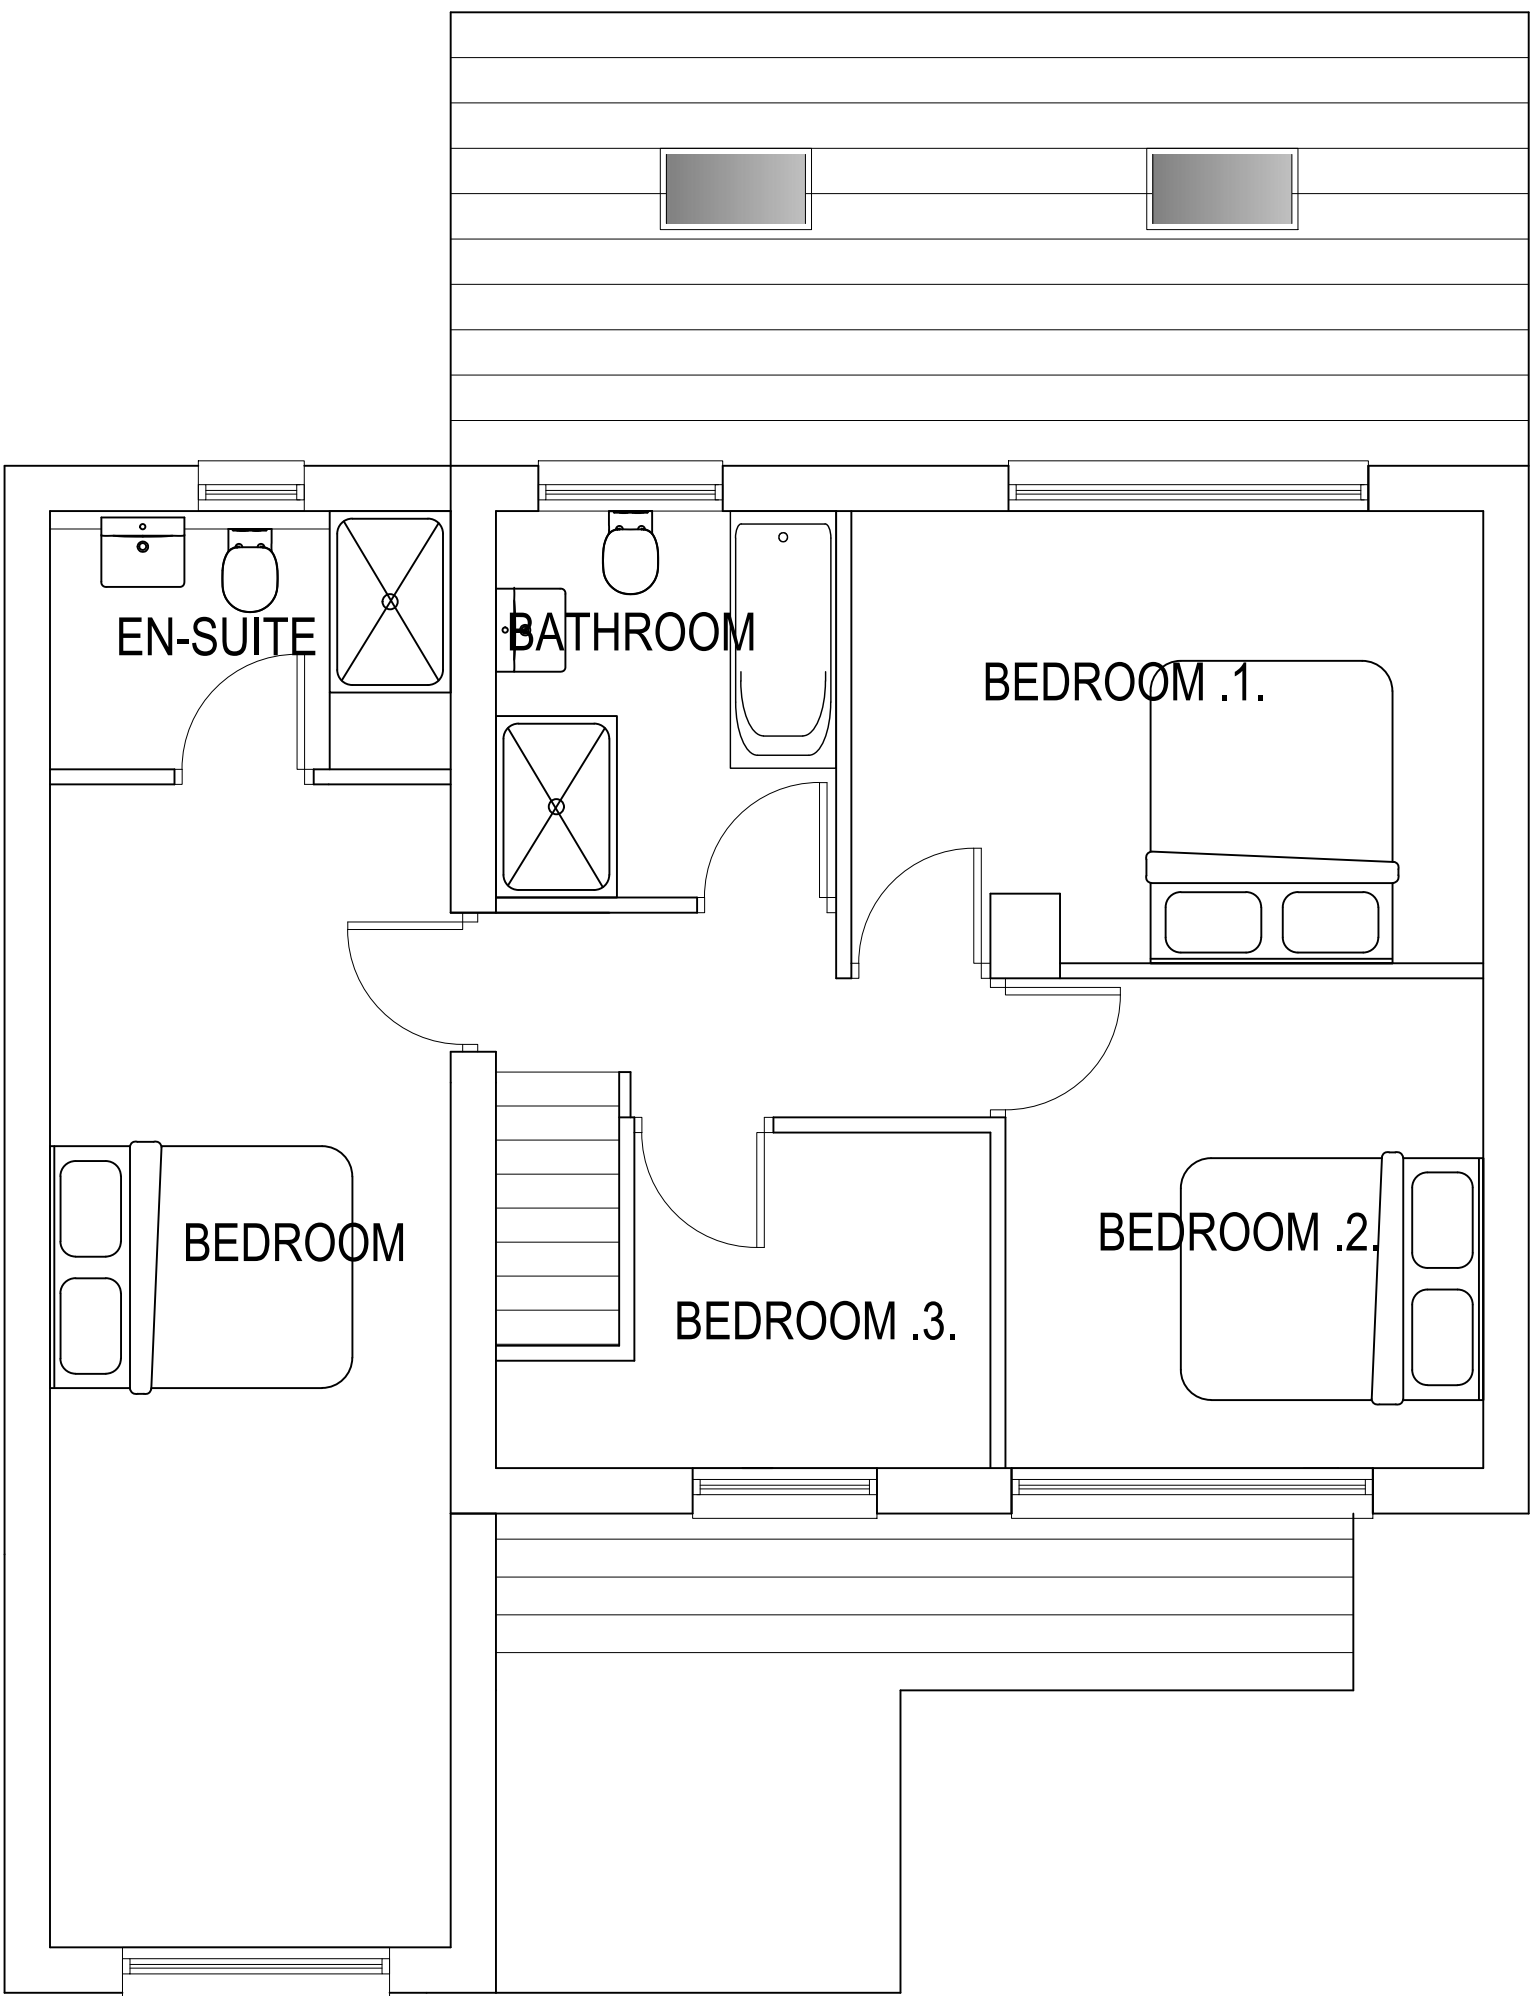

PROPOSED FIRST FLOOR PLAN

|   |       |             |            |
|---|-------|-------------|------------|
| <div><div><div></div></div><div><div>NORTHERN<br/>DESIGN<br/>PARTNERSHIP</div><div>Chartered Architects</div></div><div><div>THE CHAPEL<br/>MILLMOOR ROAD<br/>MELTHAM<br/>HUDDERSFIELD HD9 5JU<br/>TELEPHONE (01484) 854848<br/>FAX (01484) 854949</div></div></div> |       |             |            |
| CLIENT<br>MRS ELITA SKUJINA   |       |             |            |
| PROJECT<br>PROPOSED EXTENSIONS AND<br>ALTERATIONS<br>58 SOUTHFIELD ROAD<br>WATERLOO   |       |             |            |
| DRAWING TITLE<br>PROPOSED PLANS   |       |             |            |
| Rev.   | Notes | Date        | Drawn      |
| *   | *     | *           | *          |
|   |       |             |            |
|   |       |             |            |
|   |       |             |            |
|   |       |             |            |
| SCALE   |       | 1:50 AT A1  | 10/20 A.D. |
| PROJECT No.   |       | DRAWING No. | Rev.       |
| 2084   |       | 02          | -          |