

IF IN ANY DOUBT PLEASE ASK THE ARCHITECT FOR CLARIFICATION.
DO NOT SCALE FROM DRAWING. ALL DIMENSIONS TO BE CHECKED ON SITE
THE COPYRIGHT FOR THESE DRAWINGS REMAINS THE PROPERTY OF THE ARCHITECT,
THEY MUST NOT BE REPRODUCED IN ANY WAY WITHOUT THE ARCHITECT'S PRIOR
WRITTEN CONSENT.




PROPOSED FRONT ELEVATION




PROPOSED REAR ELEVATION



PROPOSED SIDE ELEVATION

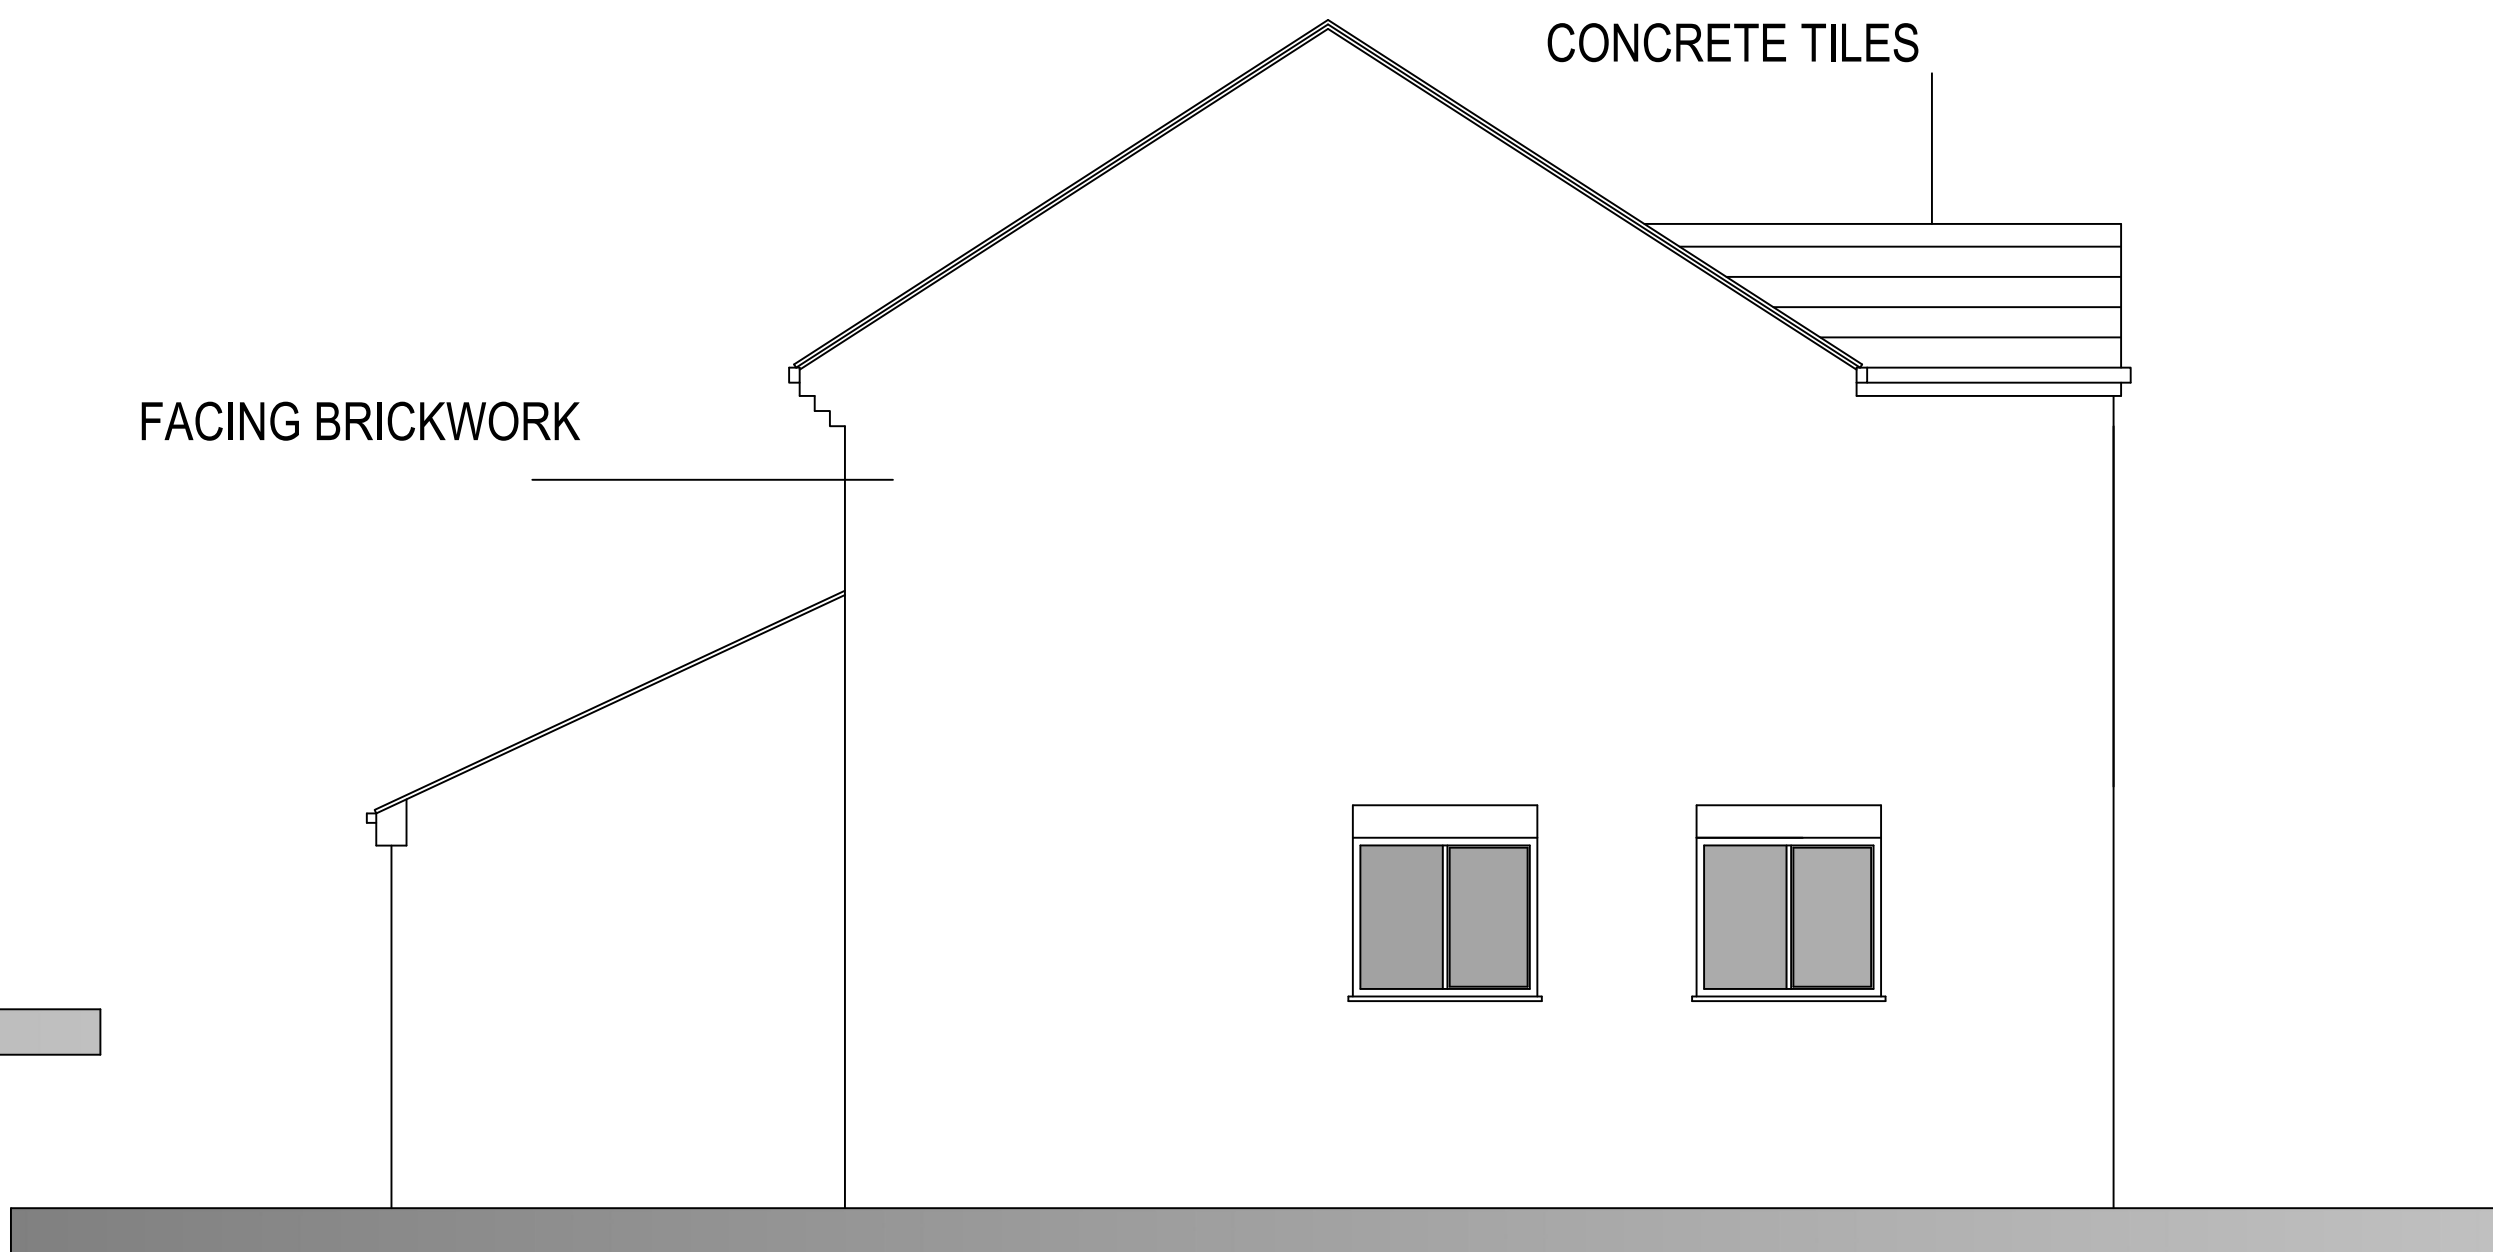

PROPOSED GABLE ELEVATION

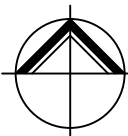 NORTHERN DESIGN PARTNERSHIP Chartered Architects THE CHAPEL MILLMOOR ROAD MELTHAM HUDDERSFIELD HD9 5JU TELEPHONE (01484) 854848 FAX (01484) 854949			
CLIENT MRS ELITA SKUJINA			
PROJECT PROPOSED EXTENSIONS AND ALTERATIONS 58 SOUTHFIELD ROAD WATERLOO			
DRAWING TITLE PROPOSED ELEVATIONS			
Rev.	Notes	Date	Drawn
A	PLANNING	01.21	A.D.
SCALE		1:50 AT A1	10/20 A.D.
PROJECT No.		DRAWING No.	Rev.
2084		03	A