


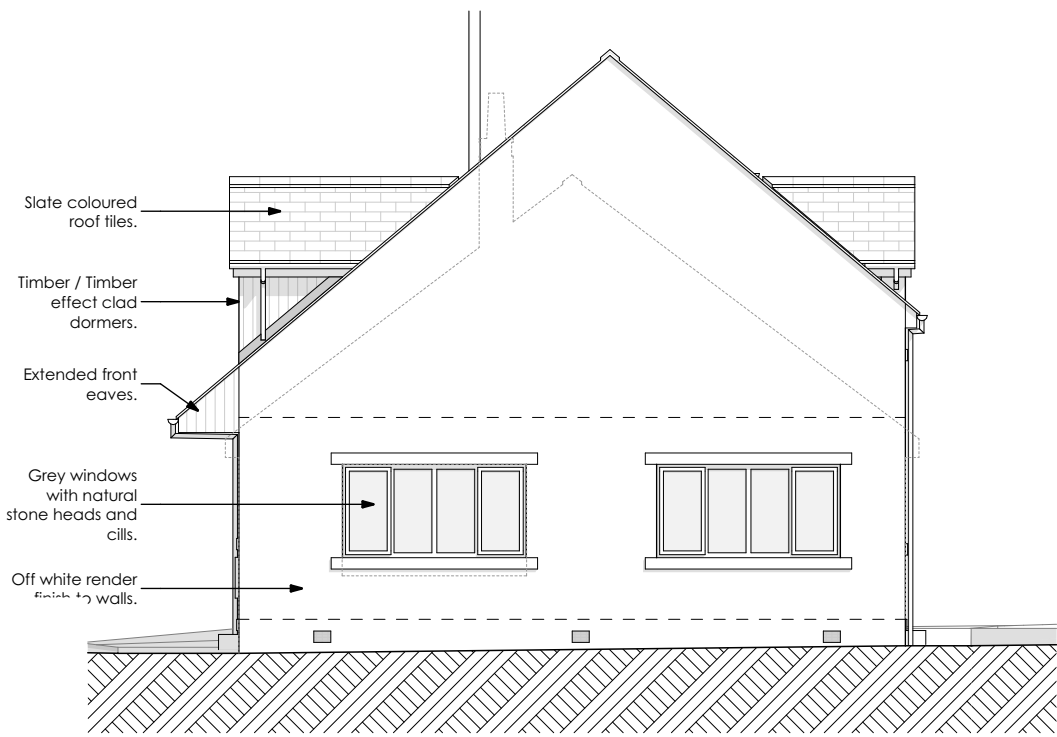


East Elevation 1:100



North Elevation 1:100



West Elevation 1:100

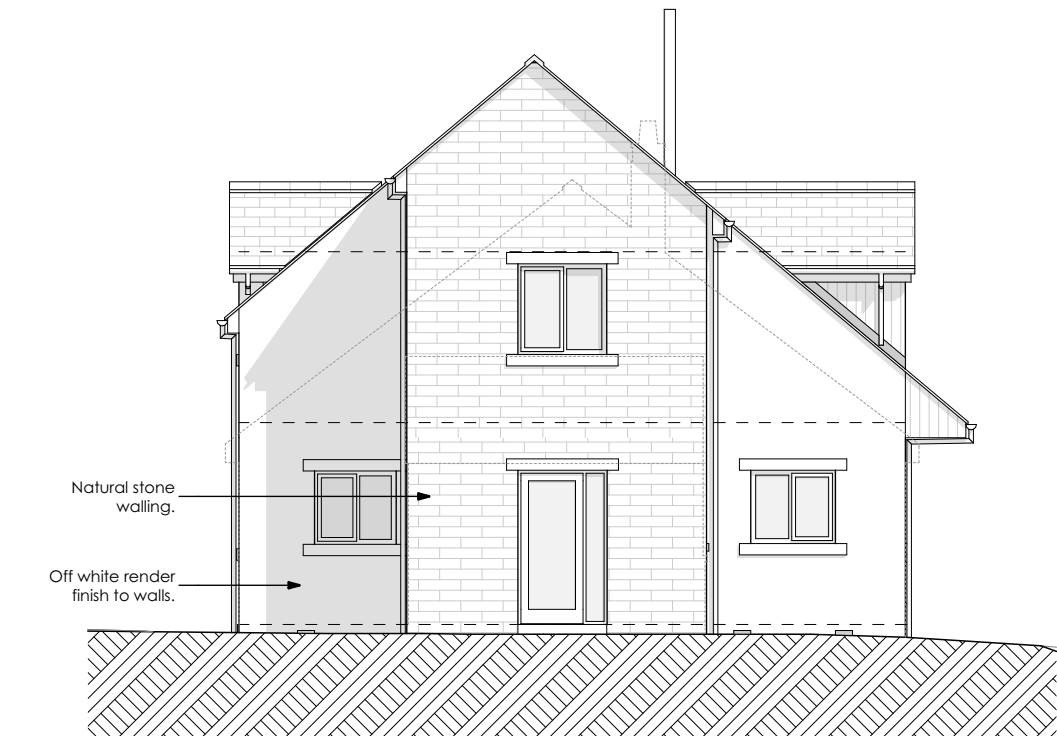

South Elevation 1:100



Render - Proposed - 1




Render - Proposed - 2




Render - Proposed - 3



Render - Proposed - 4

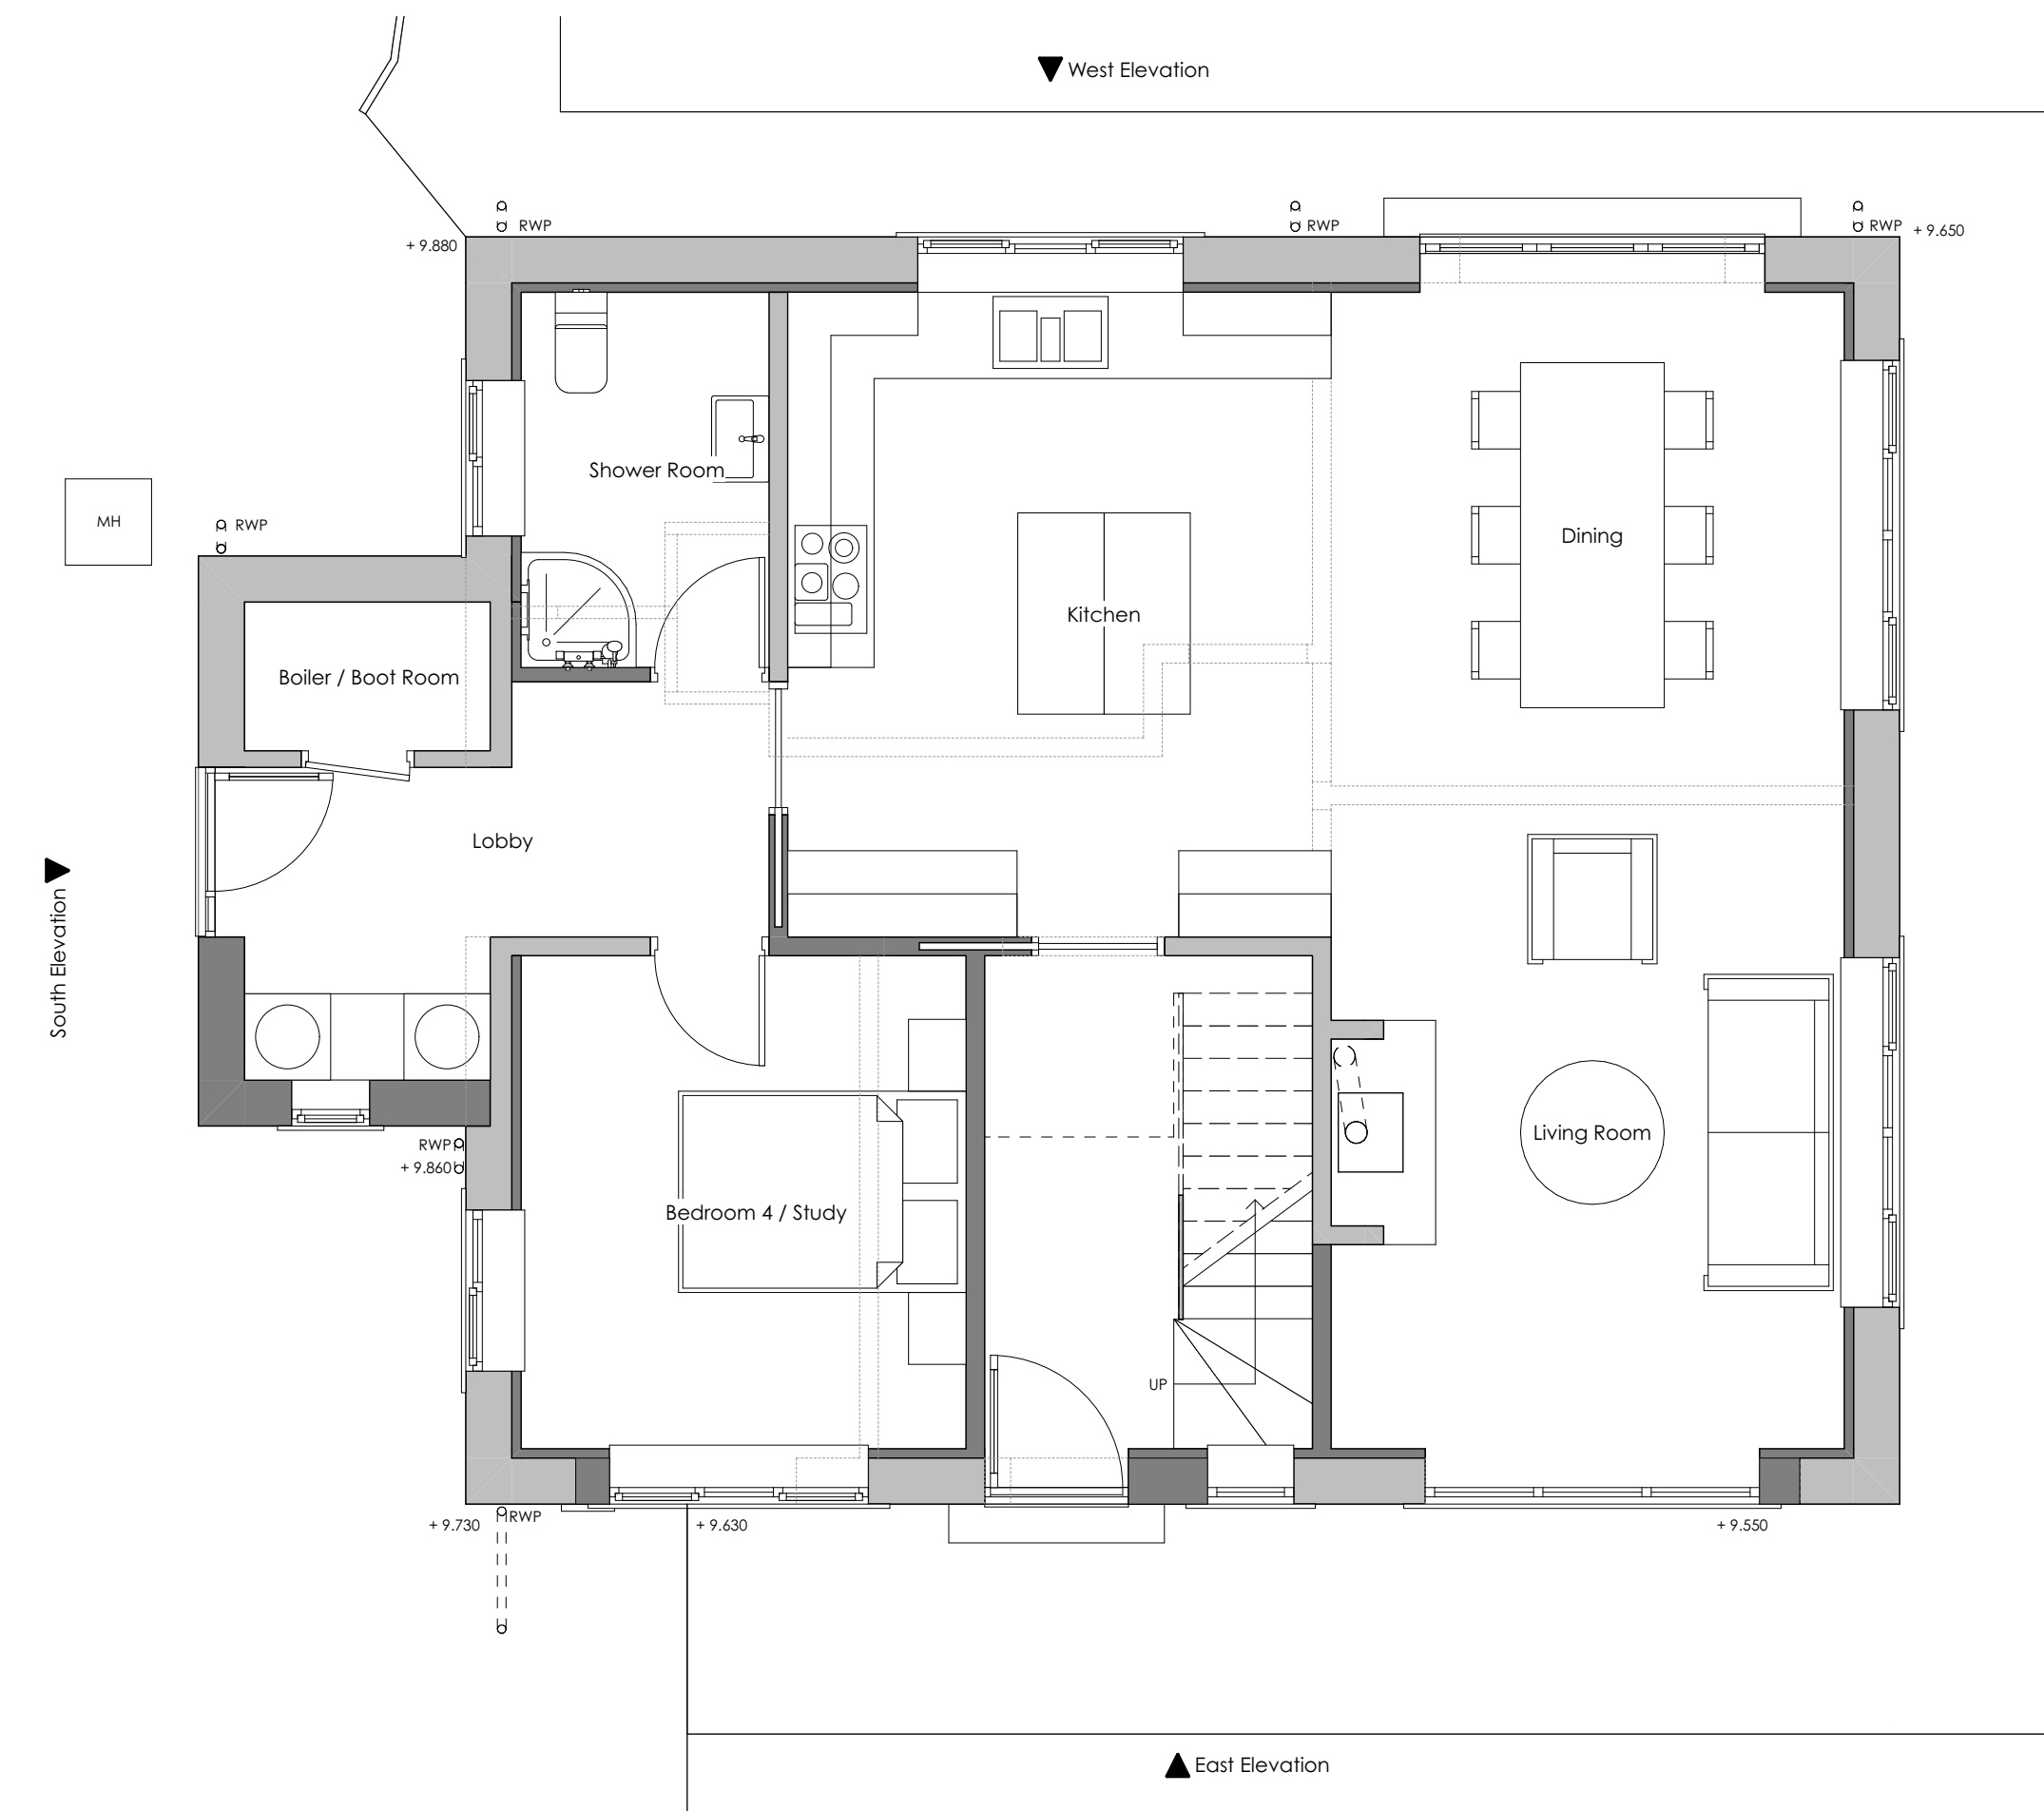

Ground Floor 1:50

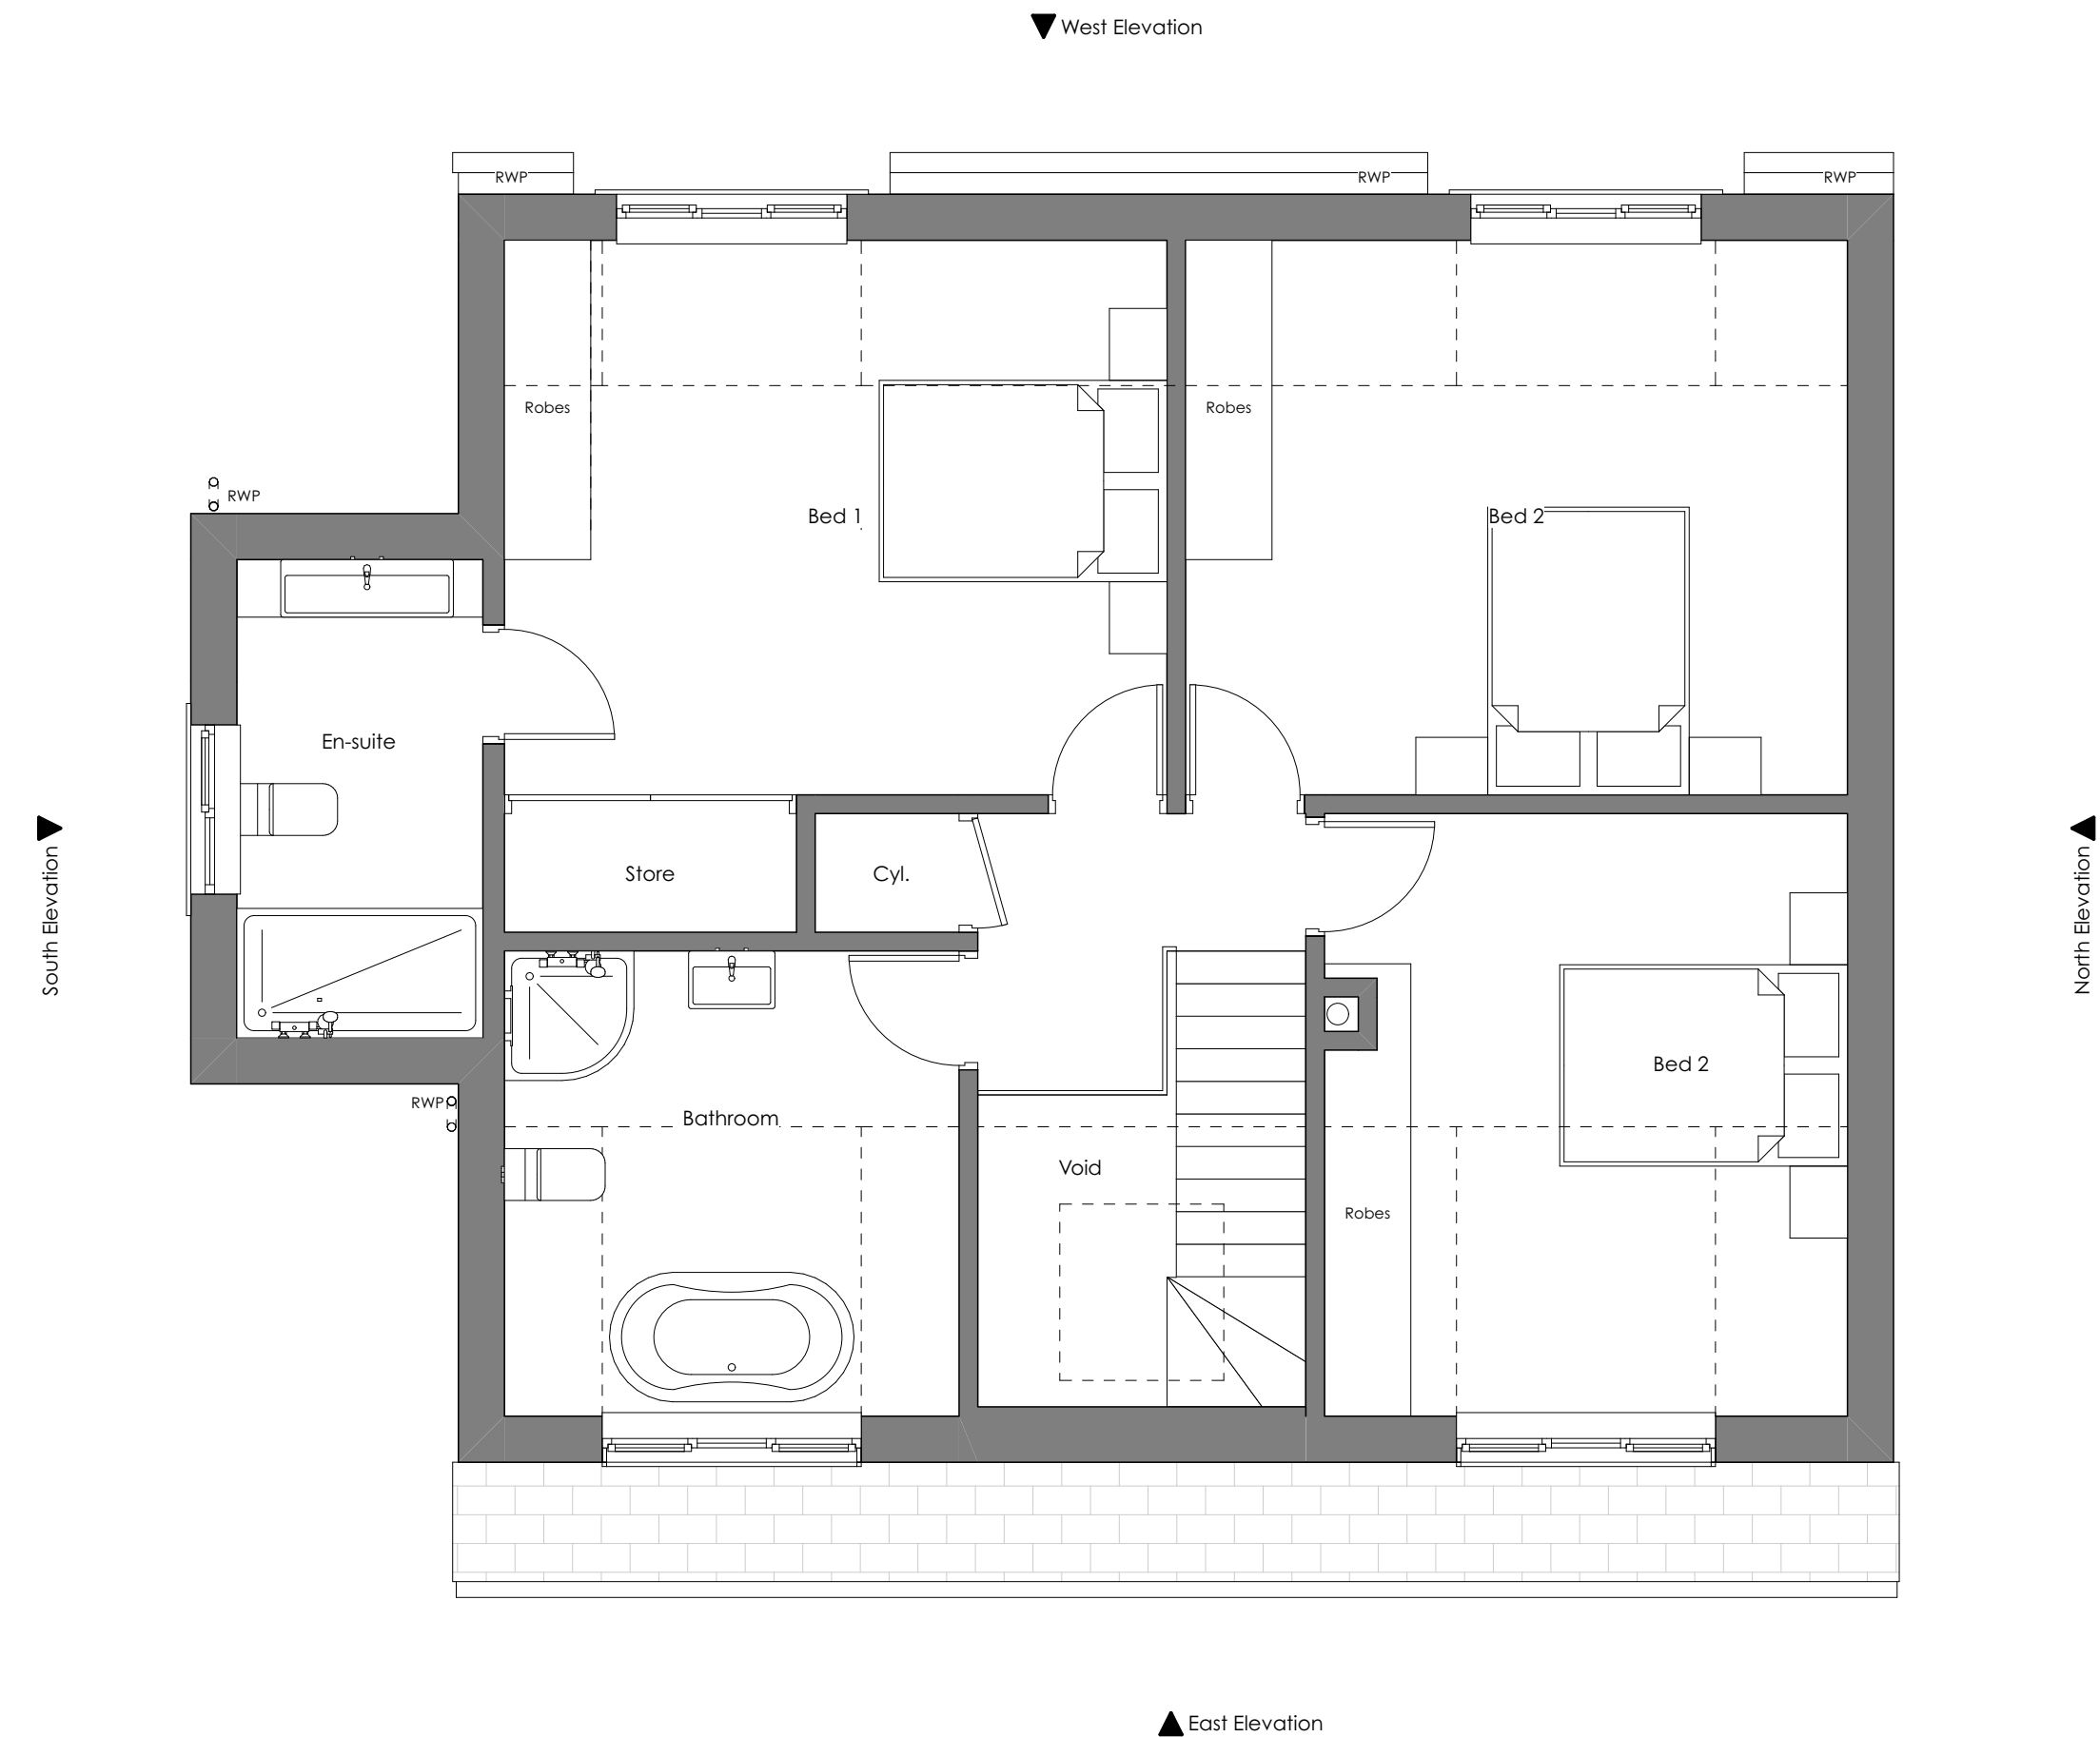

First Floor 1:50

General Notes

THIS DRAWING HAS BEEN PREPARED FROM HAND MEASURED SURVEY INFORMATION AND IS FOR INFORMATION PURPOSES ONLY. DO NOT SCALE FROM DRAWING. USE FIGURED DIMENSIONS ONLY. ALL DIMENSIONS MUST BE CHECKED AND VERIFIED ON SITE PRIOR TO COMMENCEMENT OF WORK AND DESIGNER TO BE NOTIFIED OF ANY DISCREPANCIES.

C	Planning Issue.	AB		13/11/2020
B	Materials amended. Stone heads and cills added.	AB		11/11/2020
A	Rear box dormer replaced with traditional dormers, roof amended.	AB		15/10/2020
Revision	Description	Issued	Checked	Date

Client: E Beevor
Project: 124 Greenhill Bank Road, Tottles, Holmfirth
Drawing: Scheme As Proposed

Drawing Status:

PLANNING

Date: MAY 19	Scale @ A1: 1:50/100	Drawn by: AB
Project No: 103	Drawing No: (0-) 02	Revision: C