




Front Elevation 1:100



Side 1 Elevation 1:100



Proposed - Image 1

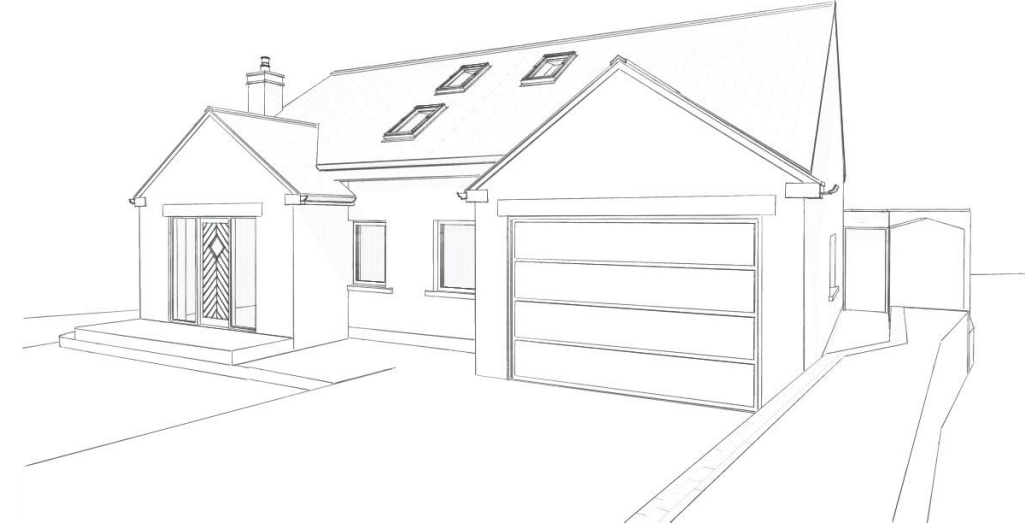

Proposed - Image 2



Rear Elevation 1:100



Side 2 Elevation 1:100




Proposed - Image 3



Proposed - Image 4



Ground Floor 1:50

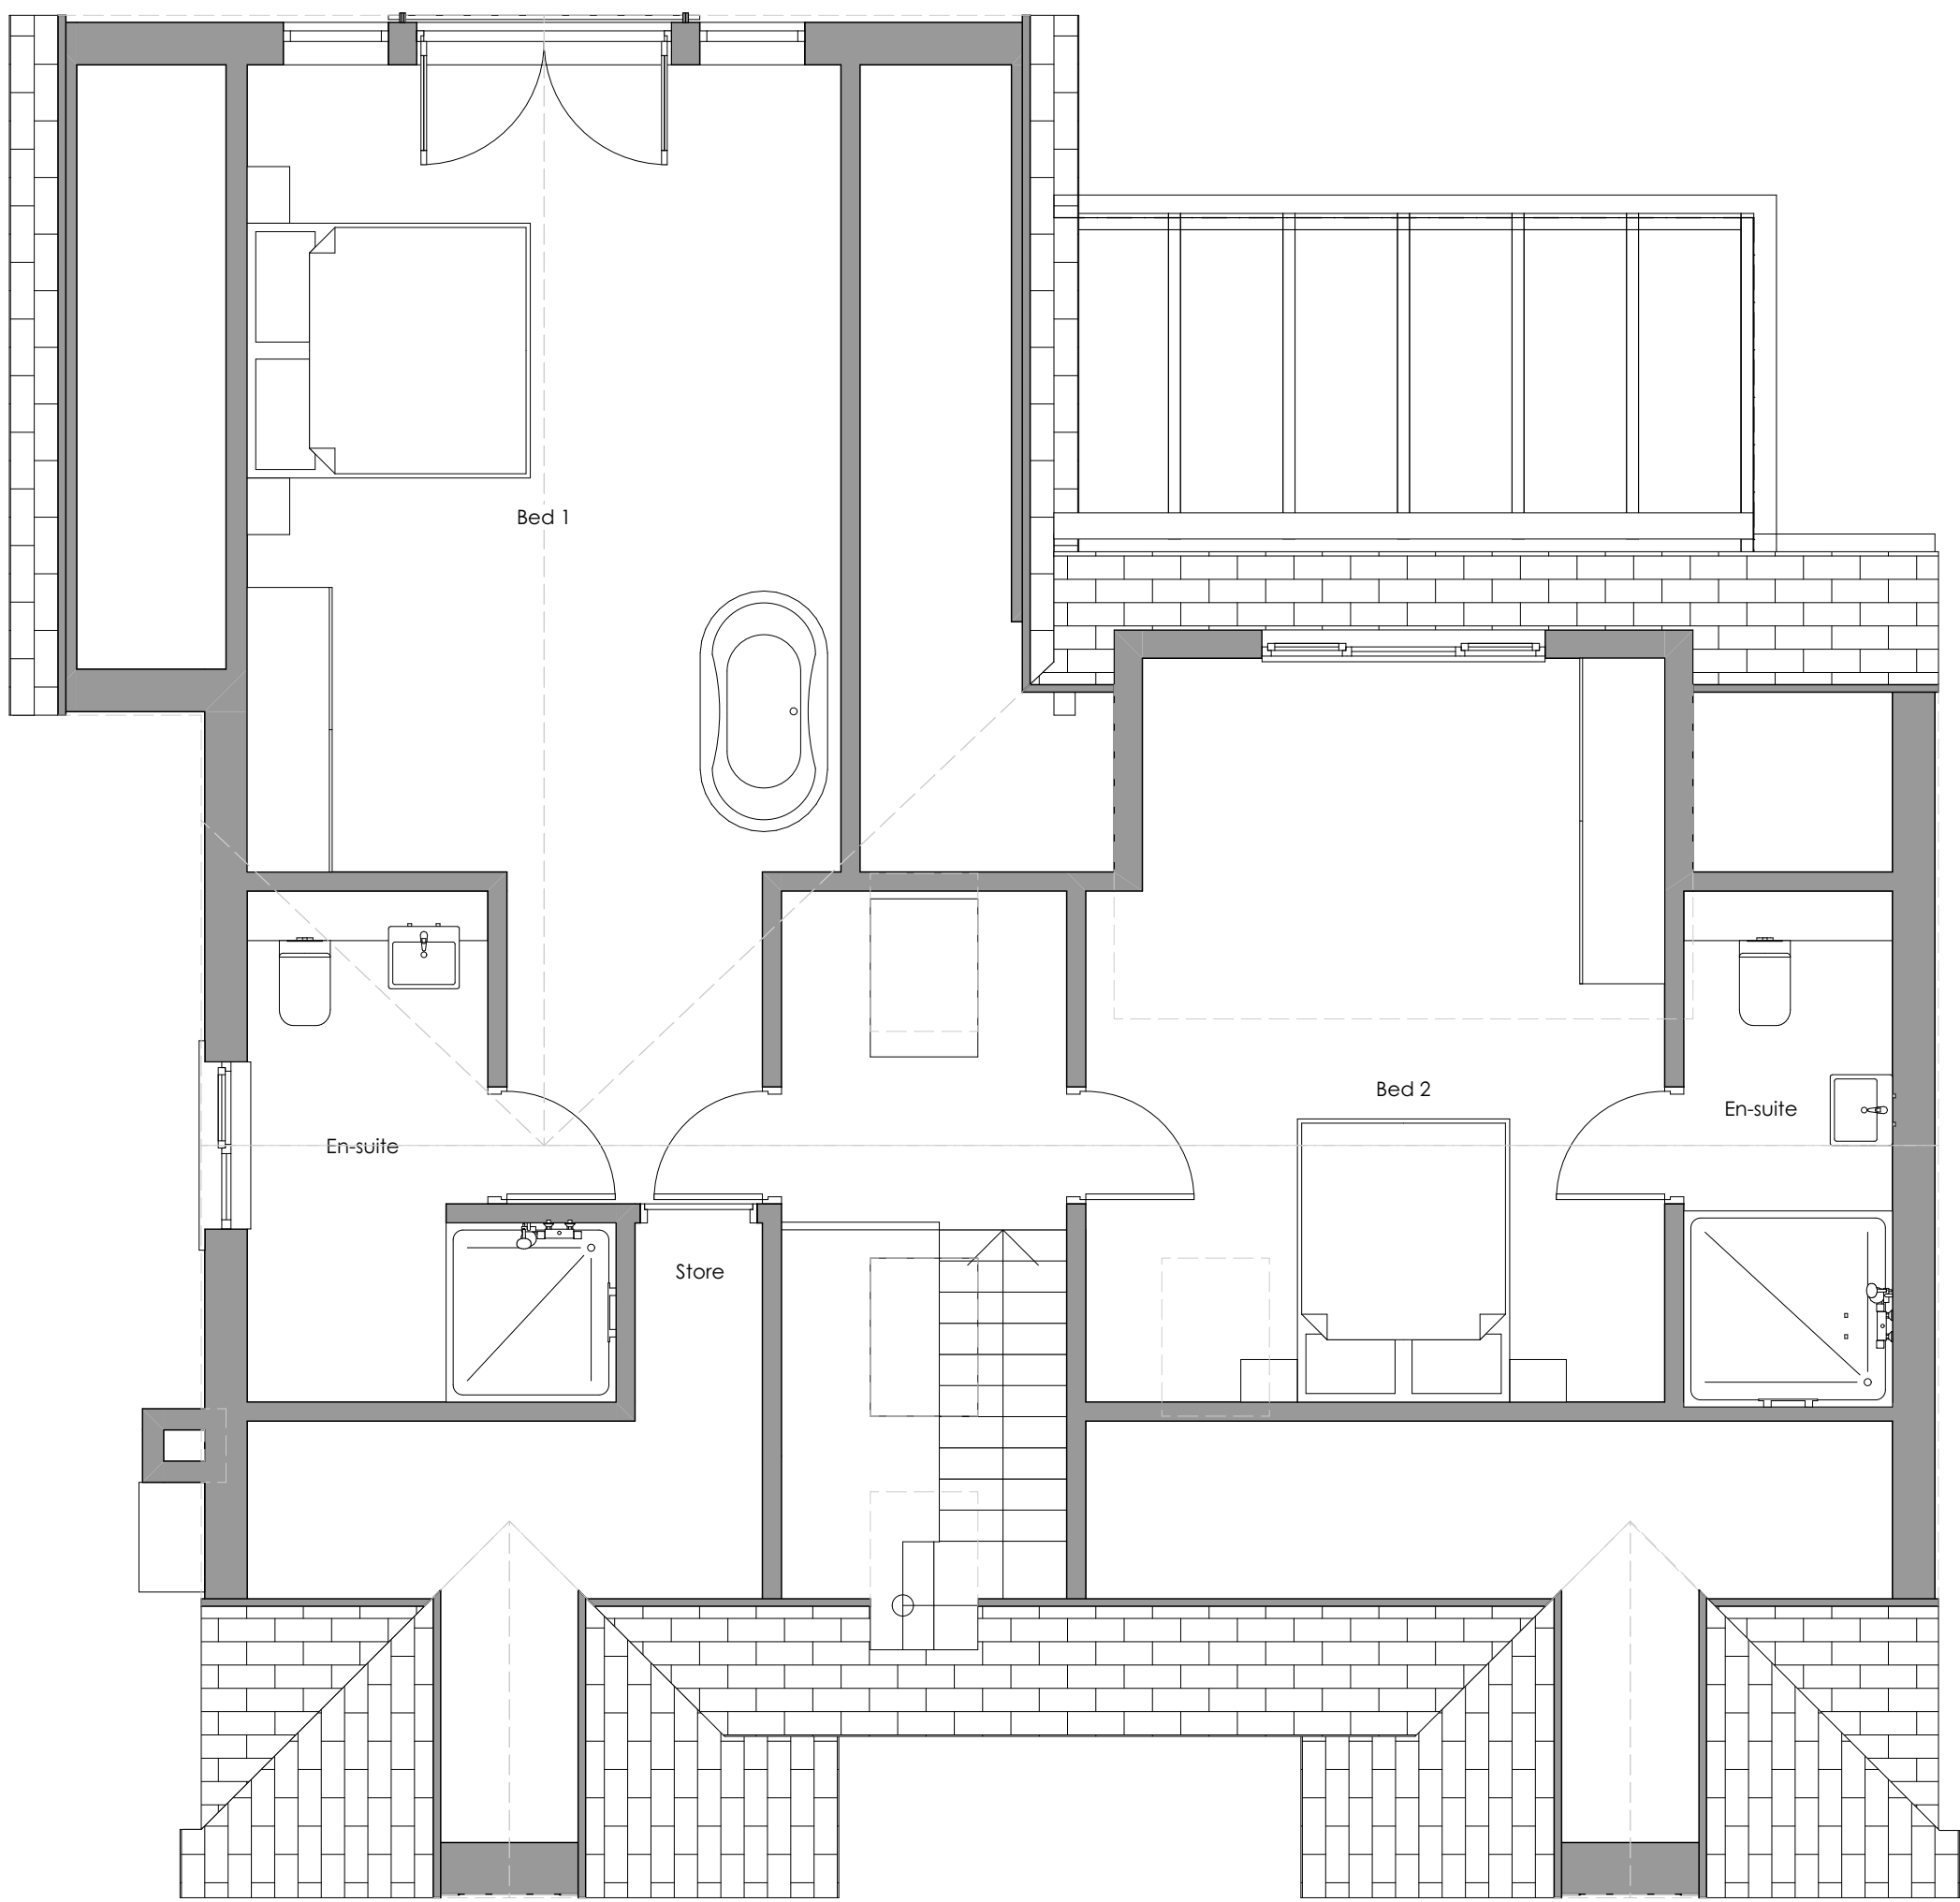

First Floor 1:50

General Notes

THIS DRAWING HAS BEEN PREPARED FROM HAND MEASURED SURVEY INFORMATION AND IS FOR INFORMATION PURPOSES ONLY. DO NOT SCALE FROM DRAWING. USE FIGURED DIMENSIONS ONLY. ALL DIMENSIONS MUST BE CHECKED AND VERIFIED ON SITE PRIOR TO COMMENCEMENT OF WORK AND DESIGNER TO BE NOTIFIED OF ANY DISCREPANCIES.

Revision	Description	Issued	Checked	Date
----------	-------------	--------	---------	------

Client: Mr & Mrs Foot
Project: 17 Weatherhill Crescent, Lindley, Huddersfield.
Drawing: Scheme As Proposed

Drawing Status:

PLANNING

Date: APR 20	Scale @ A1: 1:50/100	Drawn by: AB
Project No: 136	Drawing No: (0-) 03	Revision: