



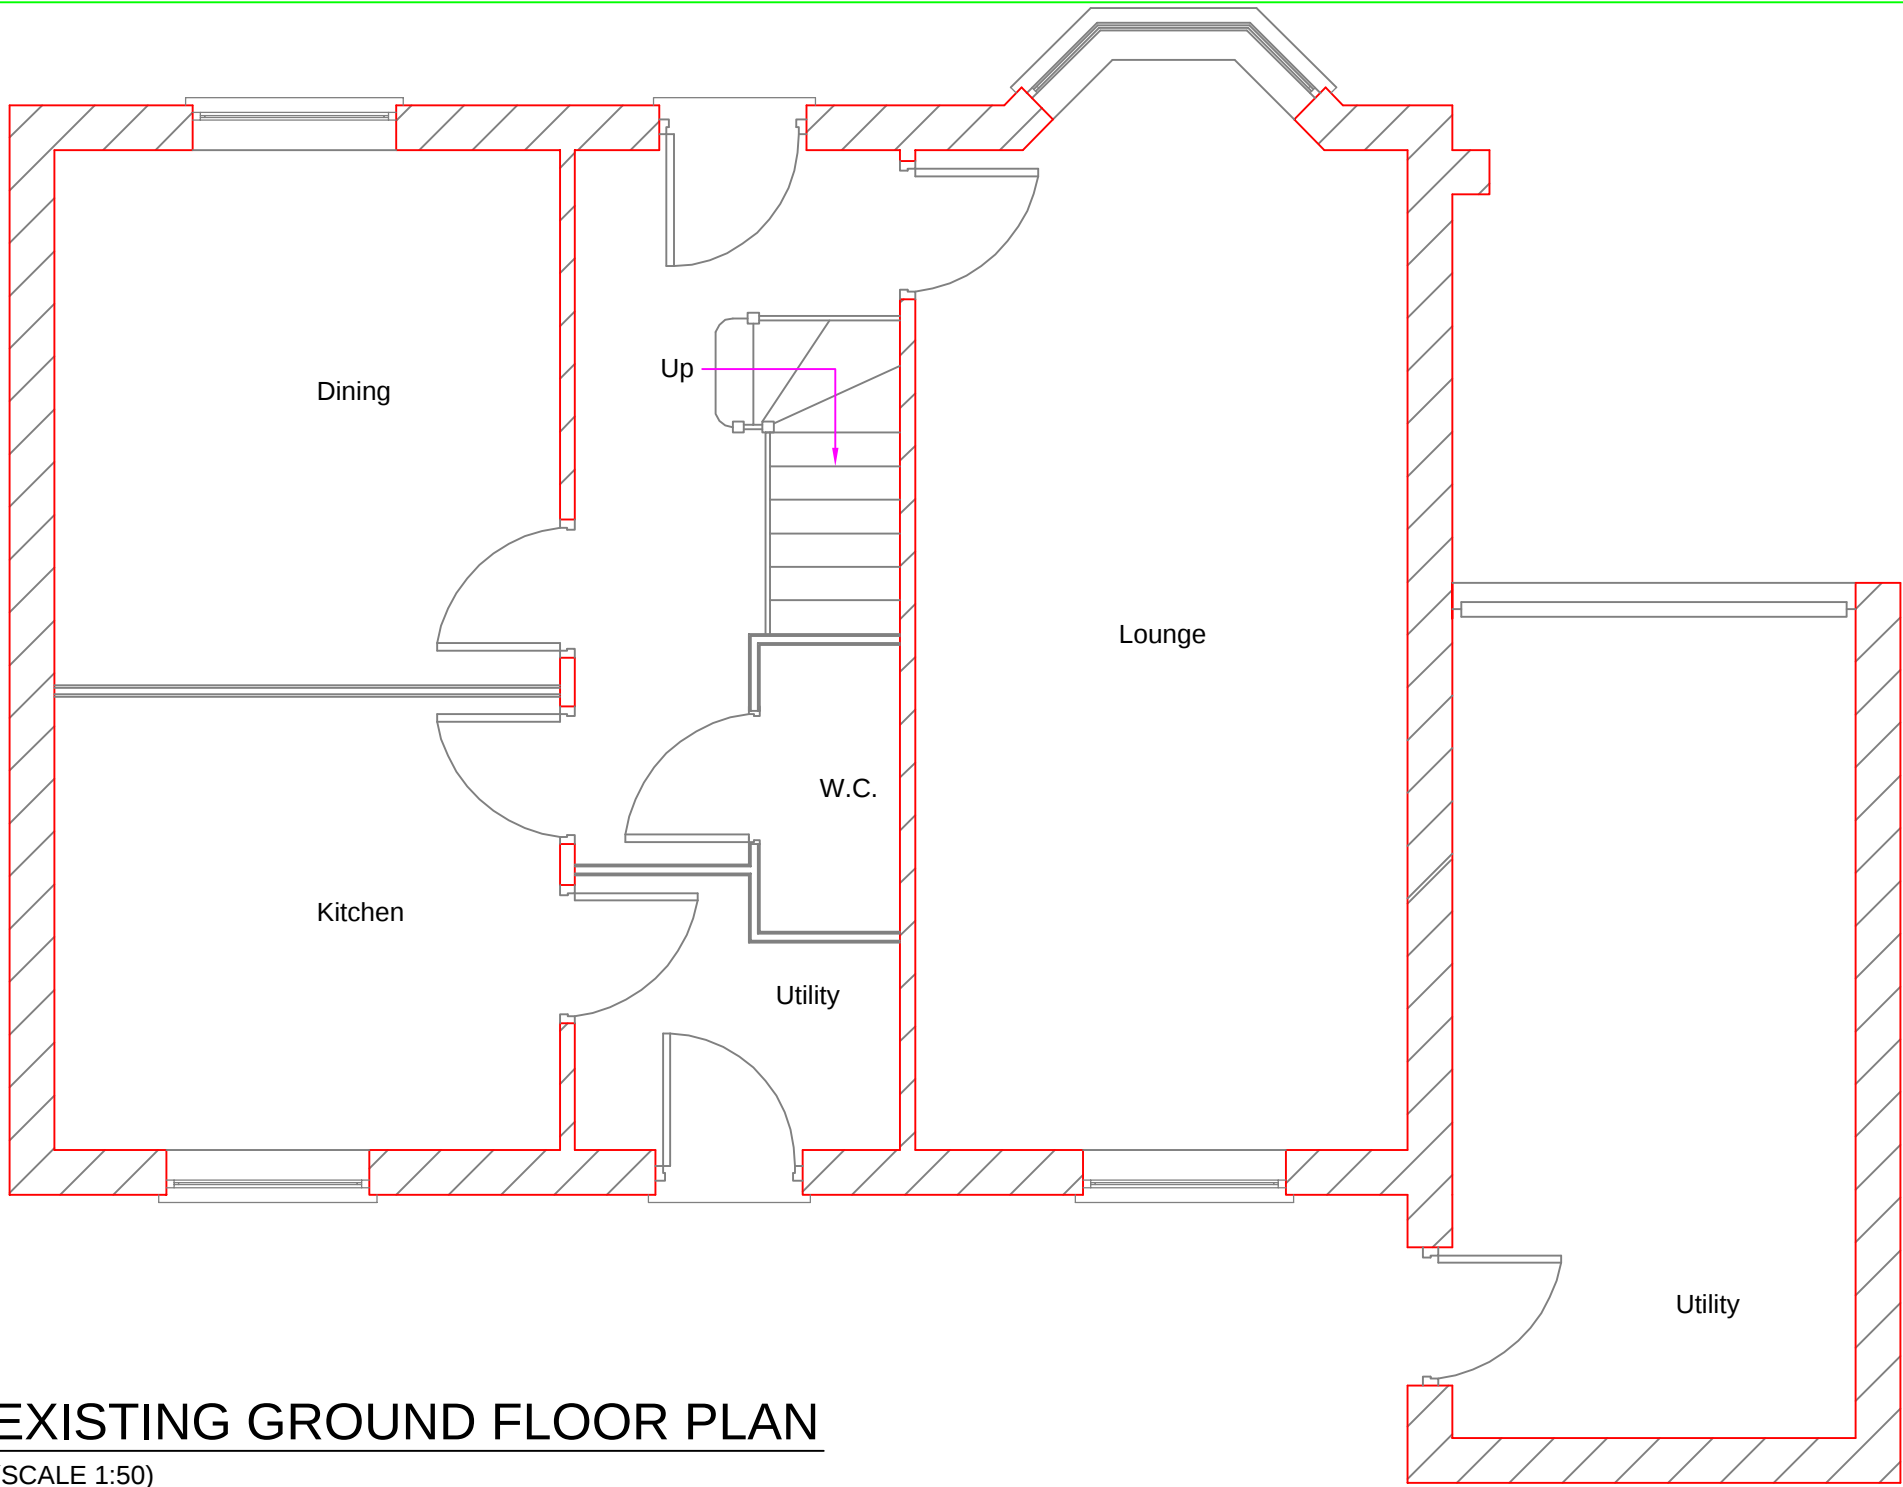


EXISTING GROUND FLOOR PLAN
(SCALE 1:50)

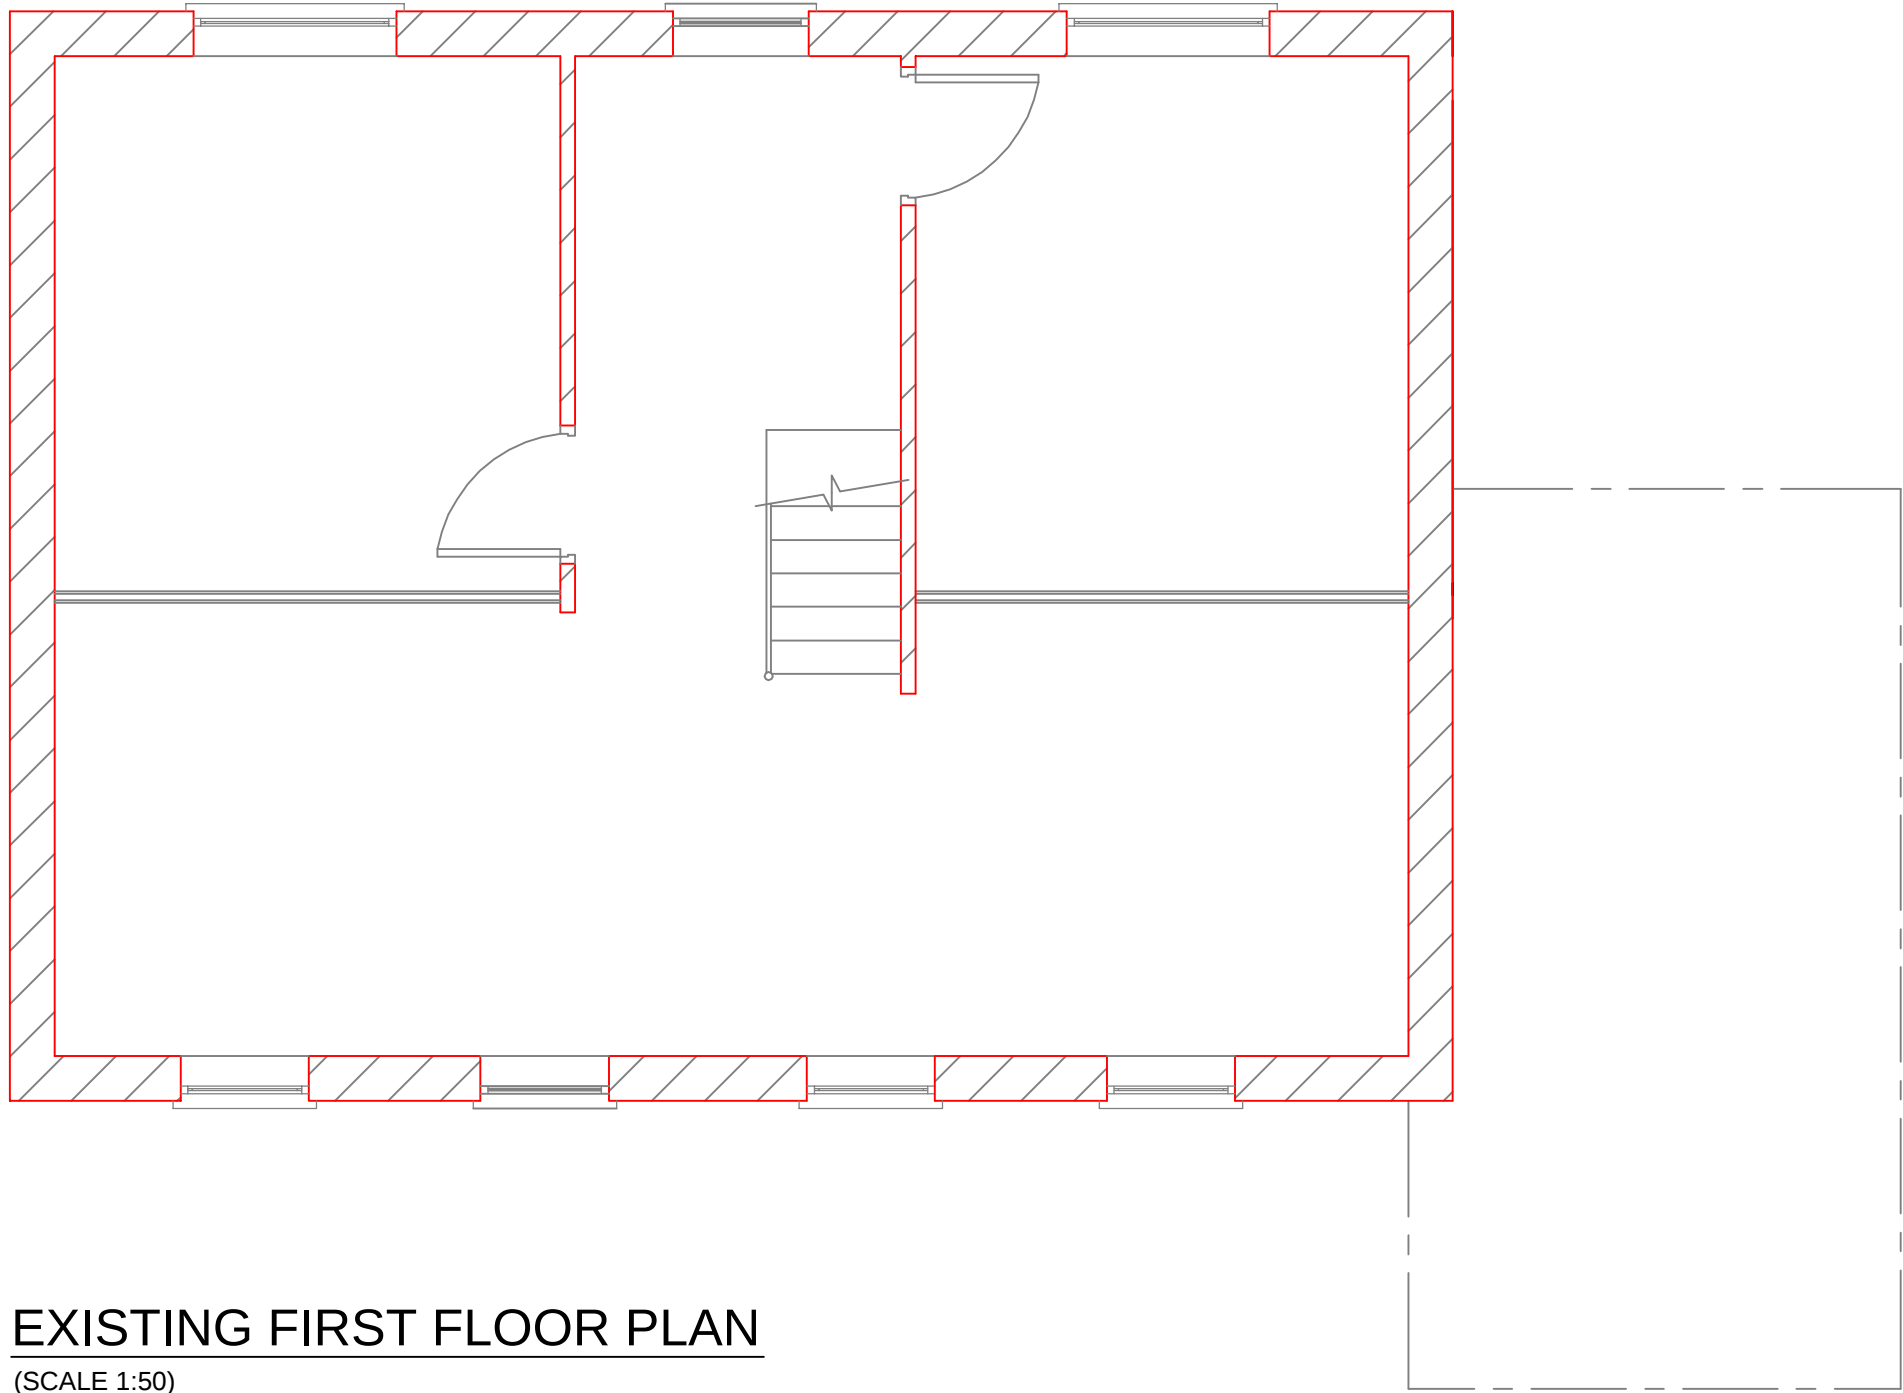

EXISTING FIRST FLOOR PLAN
(SCALE 1:50)



EXISTING REAR ELEVATION
(SCALE 1:50)

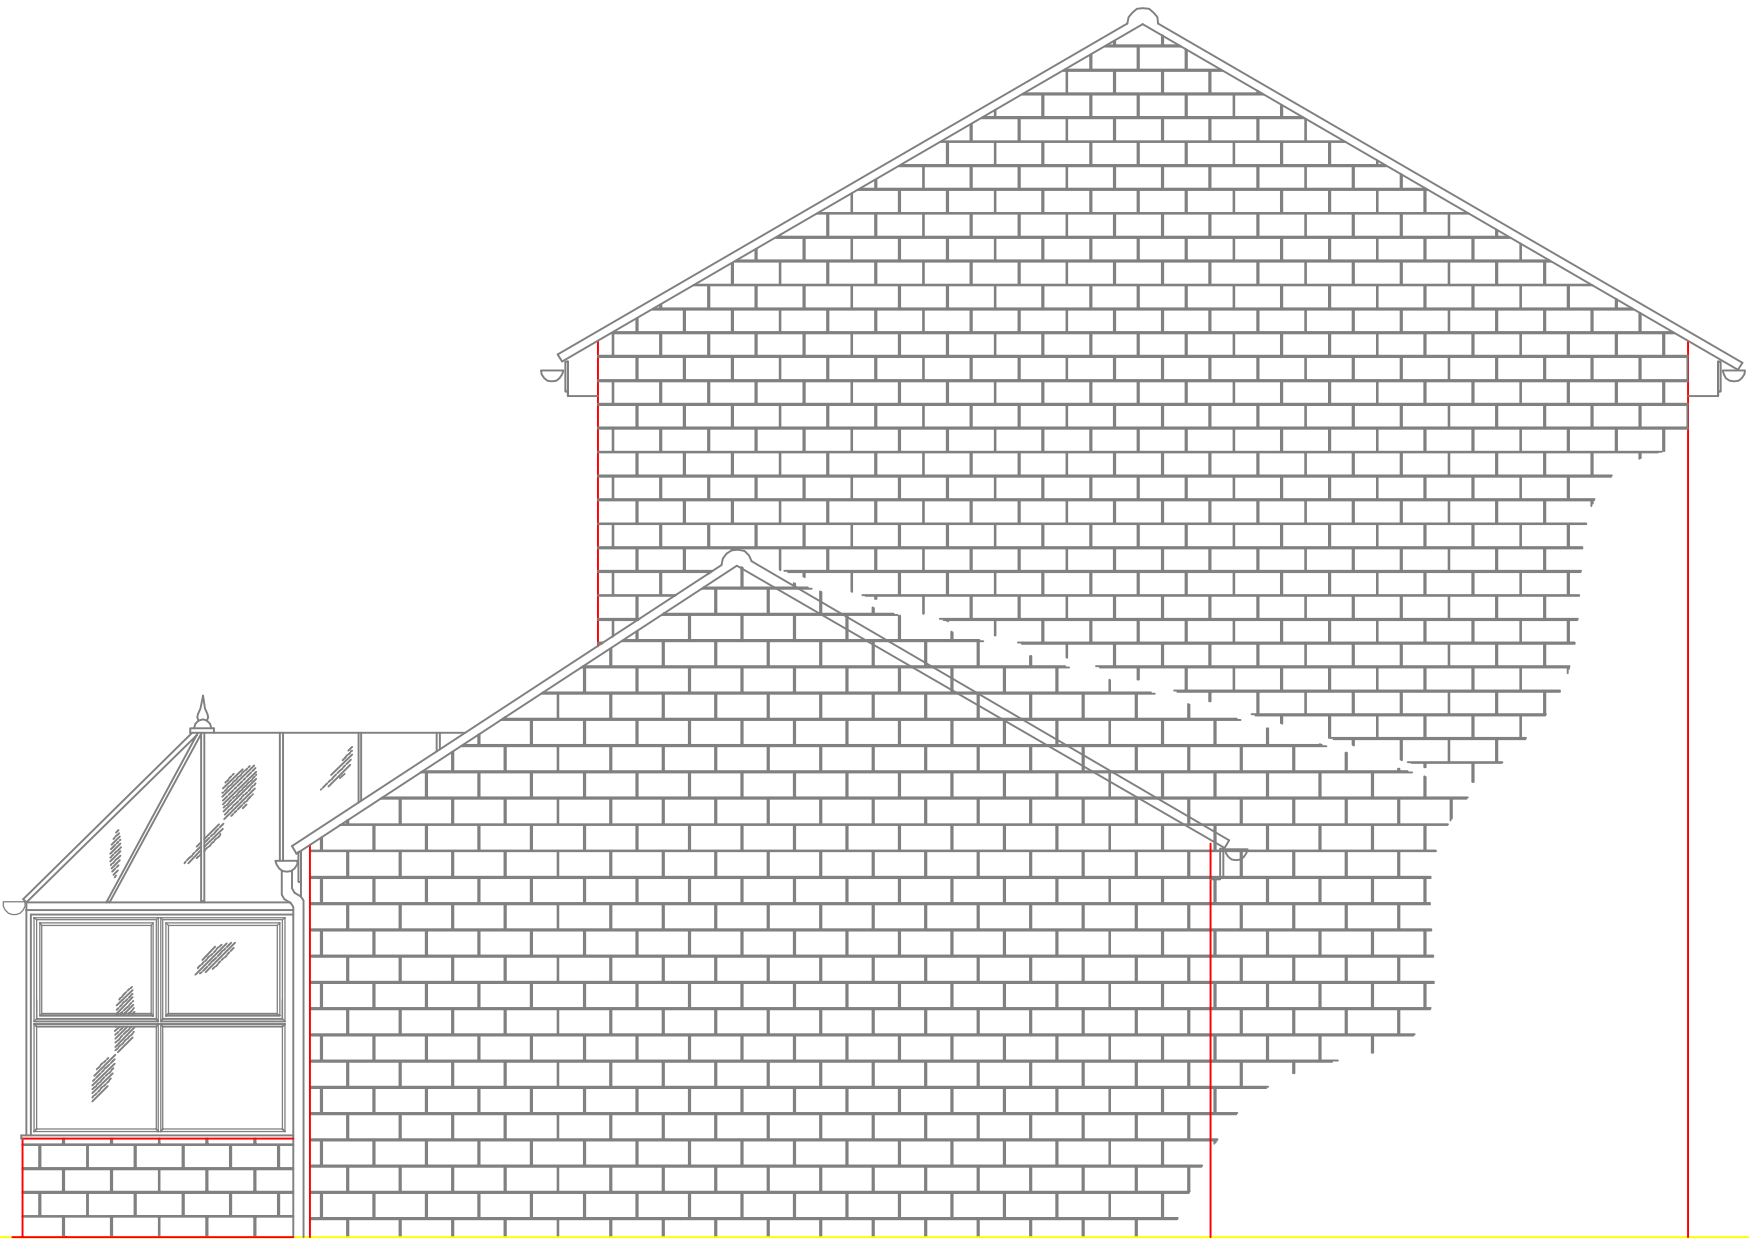


EXISTING SIDE ELEVATION
(SCALE 1:50)



Site Plan.
Scale 1 : 500



Location Plan.
Scale 1 : 1250

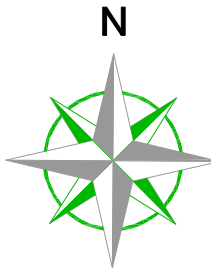

notes :
IF THIS DRAWING HAS BEEN RECEIVED ELECTRONICALLY, IT IS THE RECIPIENTS RESPONSIBILITY TO PRINT THE DOCUMENT TO THE CORRECT SCALE
ALL DIMENSIONS ARE IN MILLIMETRES UNLESS STATED OTHERWISE. IT IS RECOMMENDED THAT INFORMATION IS NOT SCALED OFF THIS DRAWING
THIS DRAWING SHOULD BE READ IN CONJUNCTION WITH ALL OTHER RELEVANT DRAWINGS AND SPECIFICATIONS

rev	amendments	by	date
Dunster Consulting civil & structural engineering			
Client: MR & MRS NORRIS			
Project: REAR SINGLE STOREY EXTENSION AT 41 SNELSINS ROAD CLECKHEATON PROPOSED SIDE EXTENSION			
Title: EXISTING PLANS & ELEVATIONS			
Drawing Status: PLANNING	Date Created: 02.06.2019	Drawing Scale: 1 : 50	
Drawing Number: 15227.A1.004a	Rev: -		
Project Leader: DC	Drawn By: Matt/SN	Initial Review: DC	