


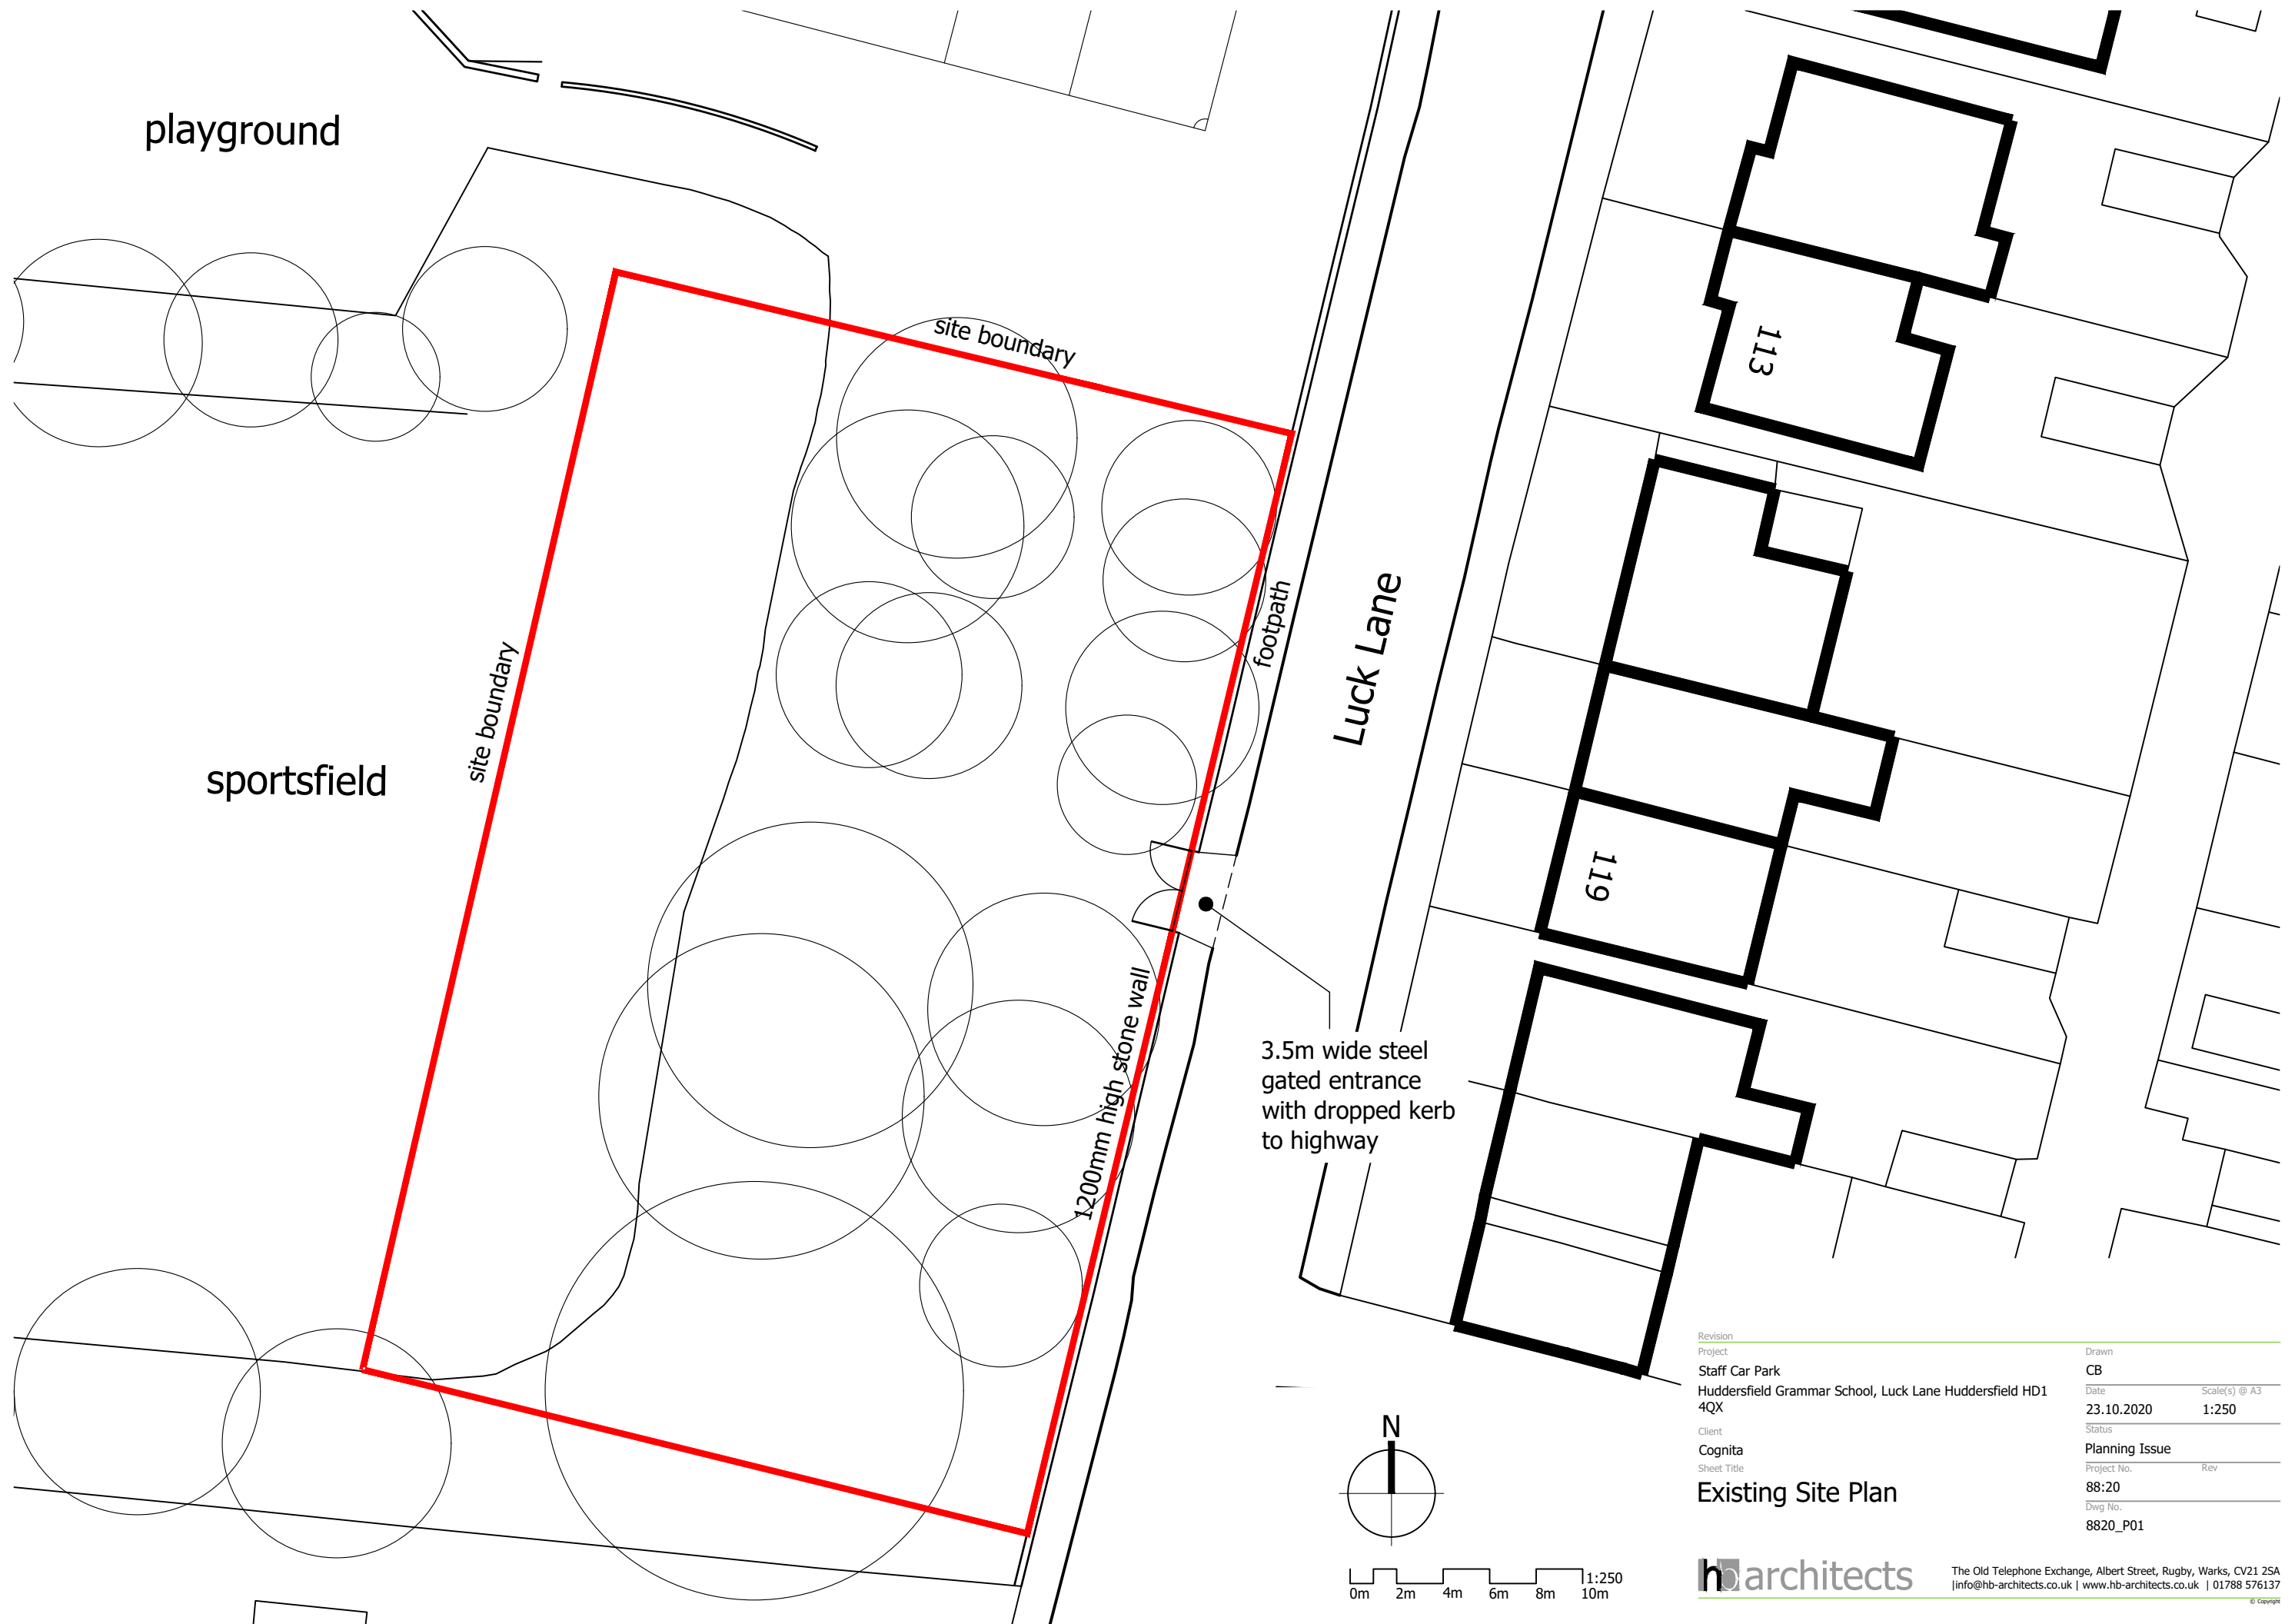

Revision	Drawn	
Project	CB	
Staff Car Park	Date	Scale(s) @ A3
Huddersfield Grammar School, Luck Lane Huddersfield HD1 4QX	23.10.2020	1:250
Client	Status	
Cognita	Planning Issue	
Sheet Title	Project No.	Rev
Existing Site Plan	88:20	
	Dwg No.	
	8820_P01	