


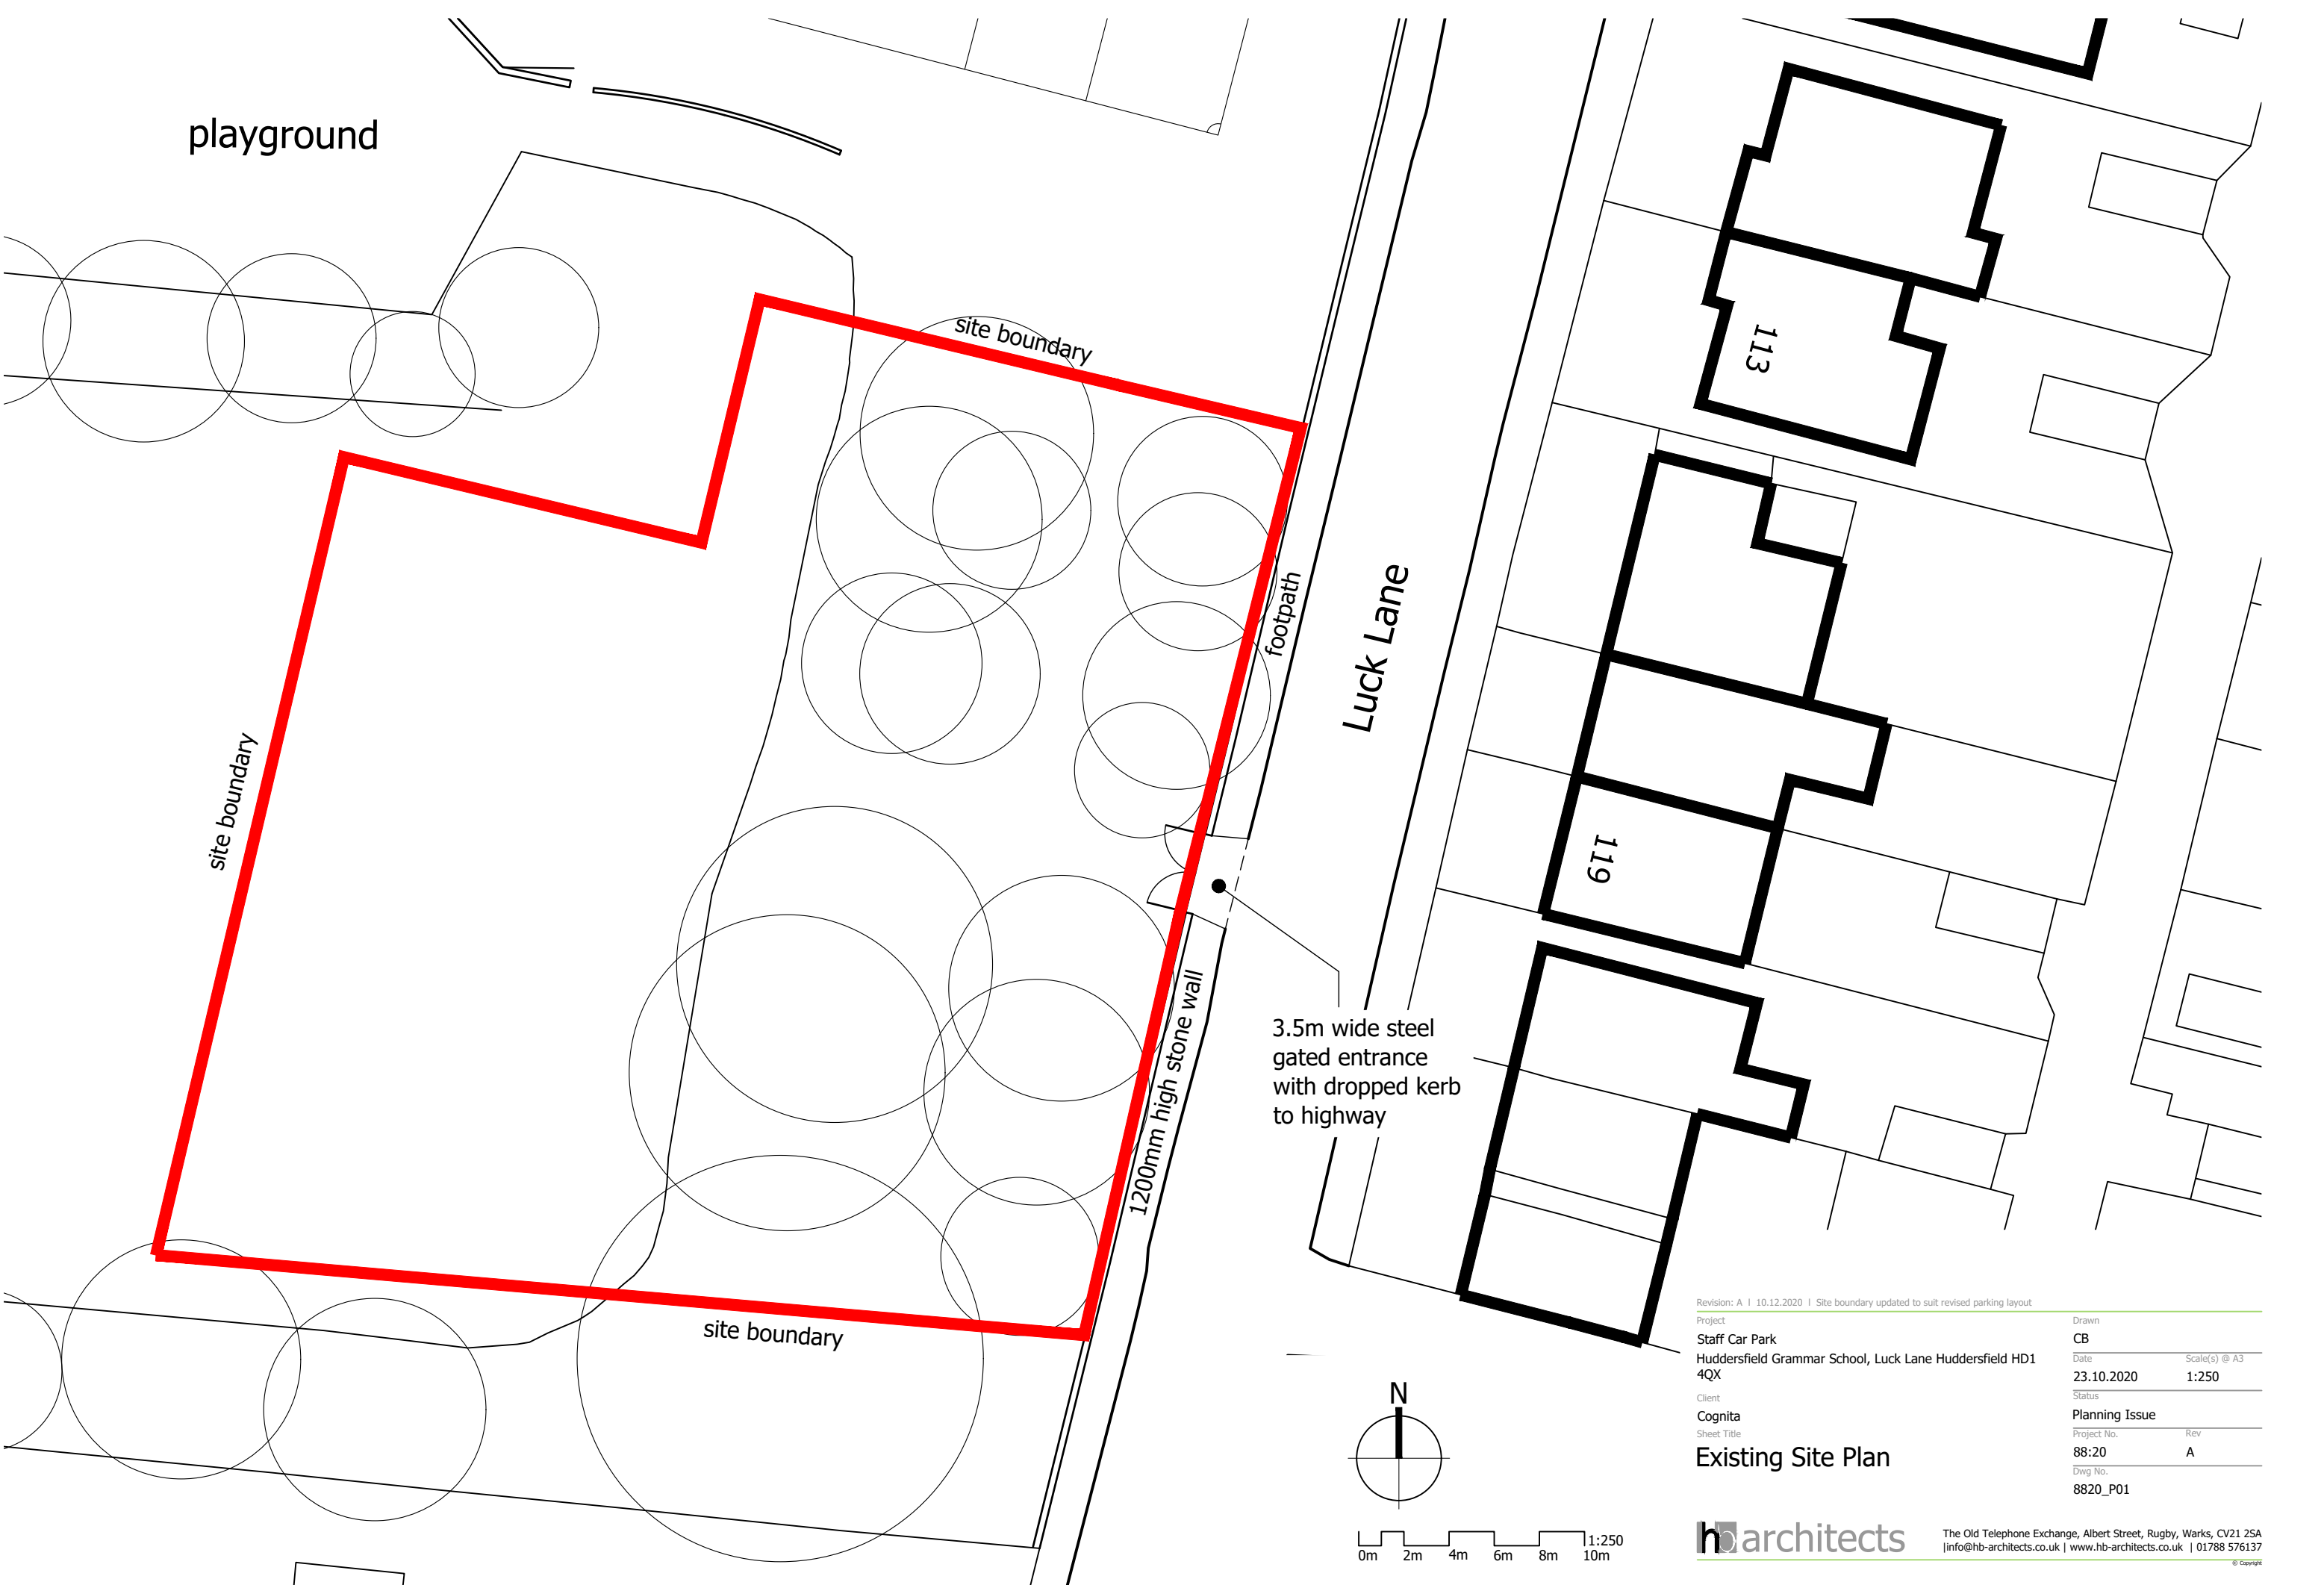

playground

site boundary

footpath

Luck Lane

113


119

site boundary

site boundary

1200mm high stone wall

3.5m wide steel gated entrance with dropped kerb to highway

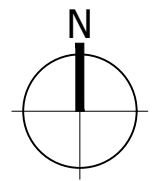

0m 2m 4m 6m 8m 10m 1:250

Revision: A | 10.12.2020 | Site boundary updated to suit revised parking layout

Project
Staff Car Park
Huddersfield Grammar School, Luck Lane Huddersfield HD1 4QX

Client

Cognita

Sheet Title

Existing Site Plan

Drawn

CB

Date

23.10.2020

Scale(s) @ A3

1:250

Status

Planning Issue

Project No.

88:20

Rev

A

Dwg No.

8820_P01

hbarchitects

The Old Telephone Exchange, Albert Street, Rugby, Warks, CV21 2SA
[info@hb-architects.co.uk | www.hb-architects.co.uk | 01788 576137]

© Copyright