


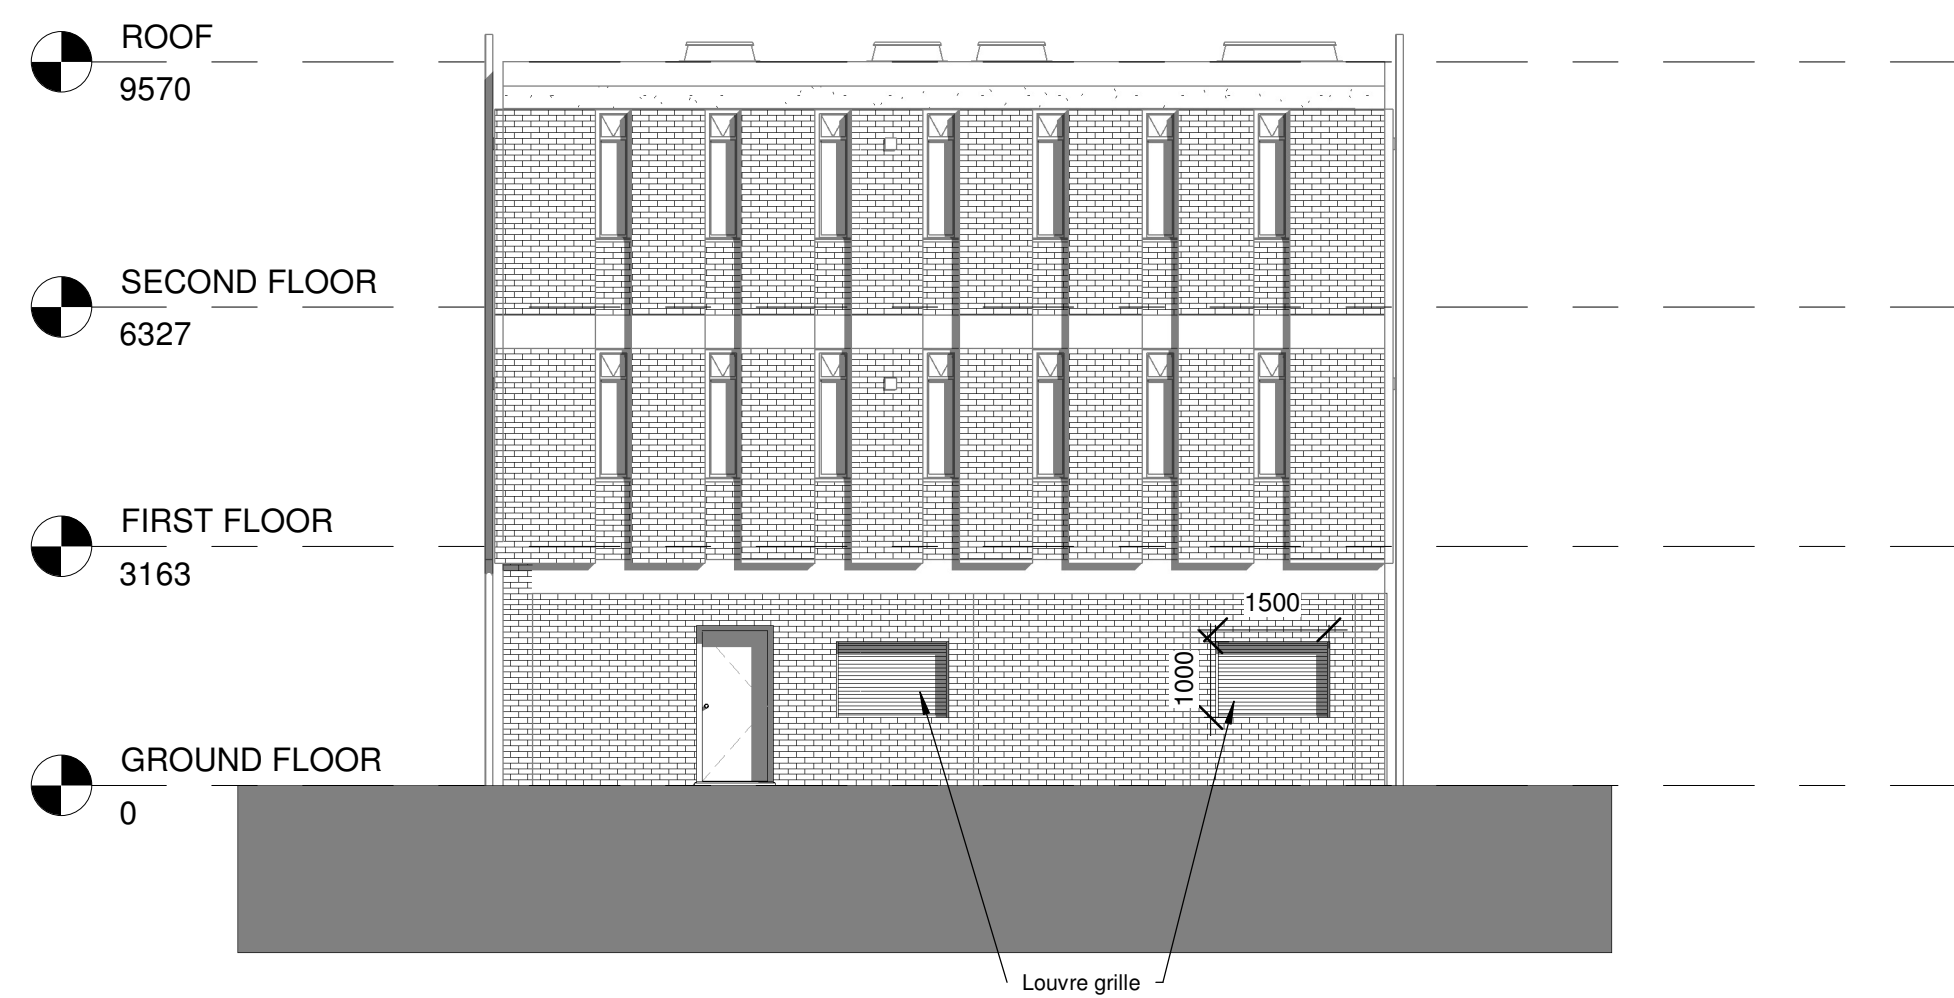


PROPOSED NORTH WEST ELEVATION



PROPOSED NORTH EAST ELEVATION



PROPOSED SOUTH EAST ELEVATION
1 : 100

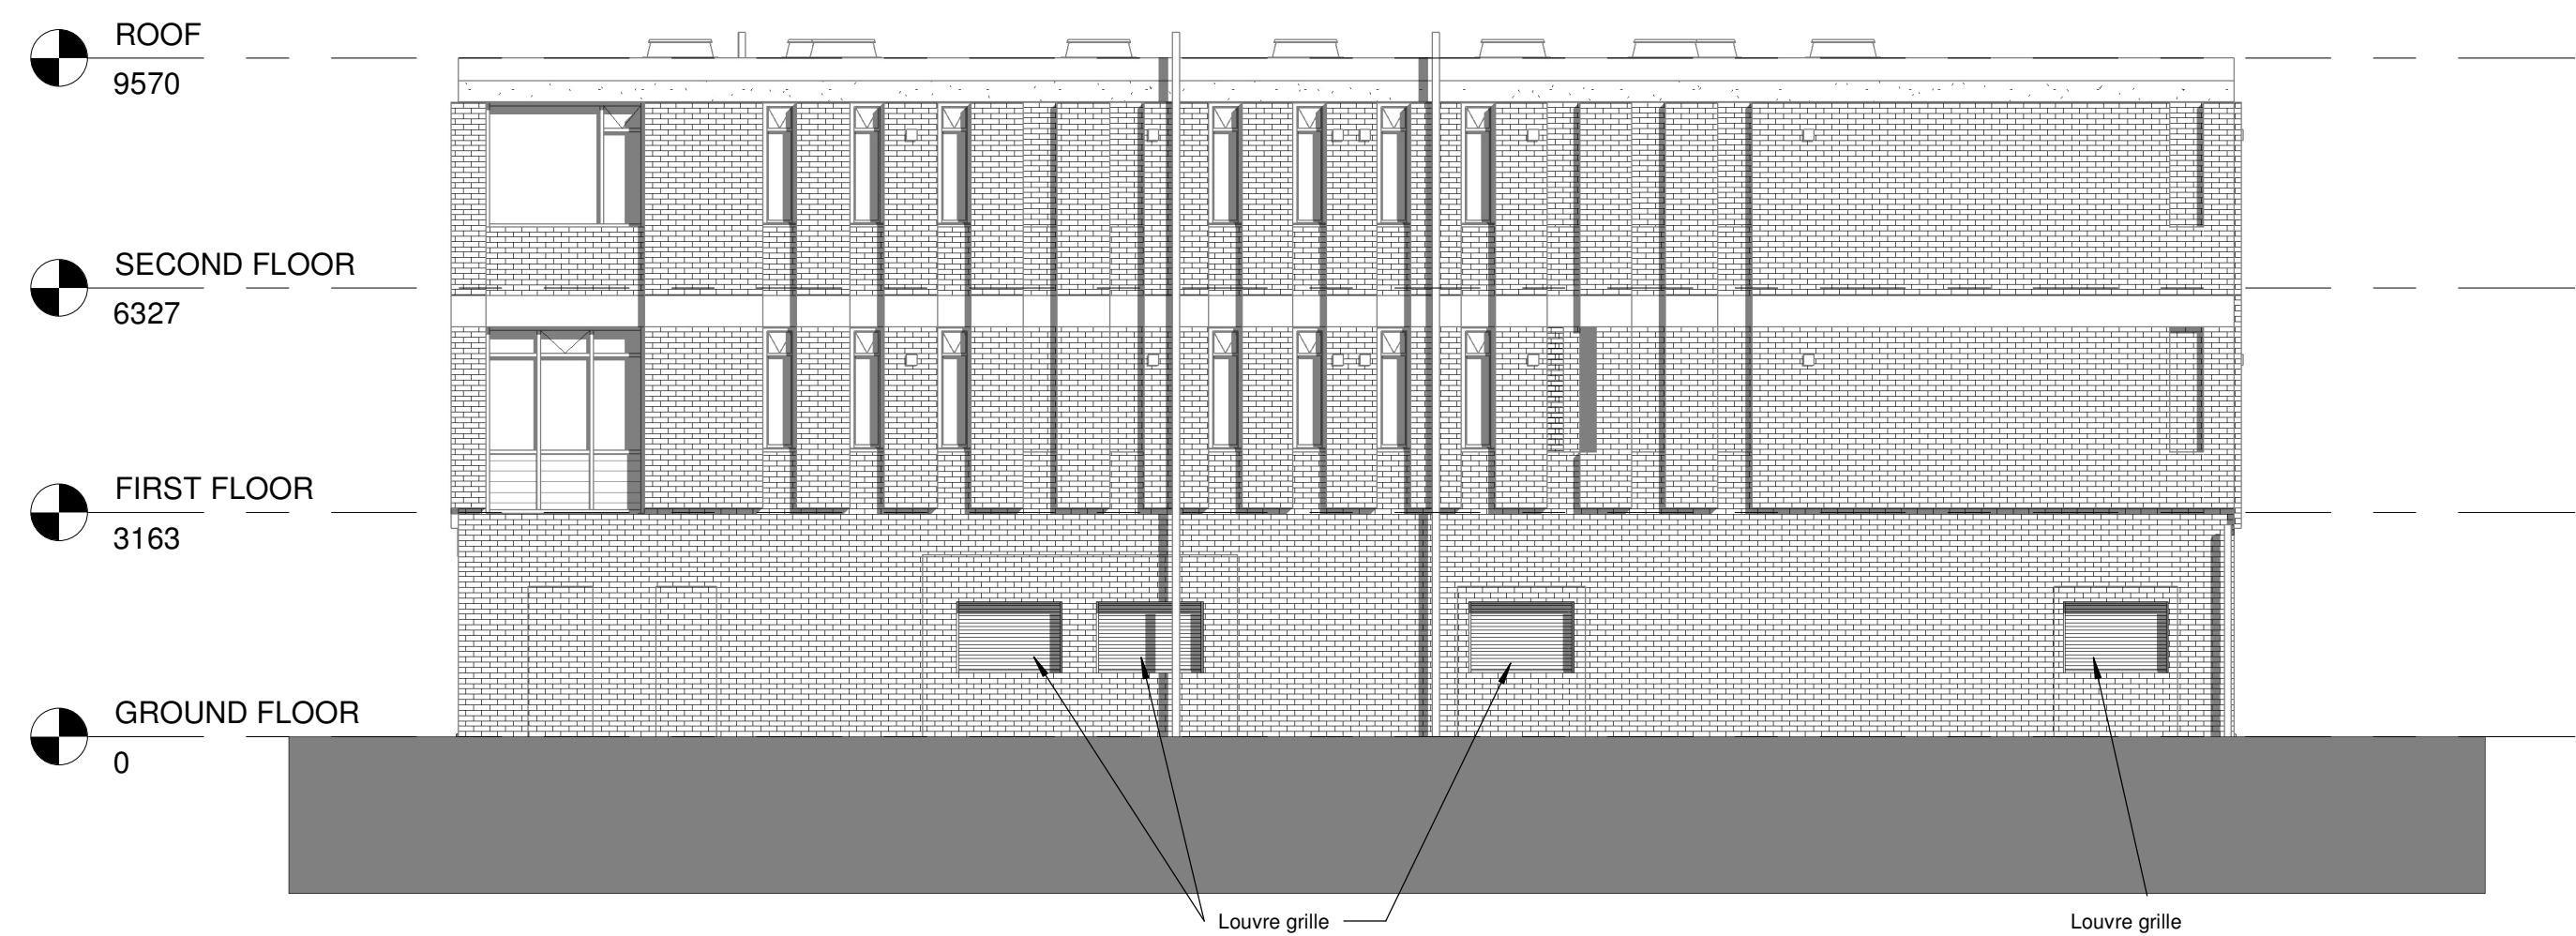

PROPOSED SOUTH WEST ELEVATION

P1	First Issue	CLV	JW	04.11.20
Rev	Description	Drawn	Checked	Date

Document Status : **S2** Purpose of Issue: **FOR INFORMATION**



Firth Buildings, 99 - 103 Leeds Rd, Dewsbury, WF12 7BU t: 01924 464342
e: info@martinwalsh.co.uk w: www.martinwalsh.co.uk

Project
Proposed Development at Former Dewsbury Fire Station,
Huddersfield Road, Dewsbury, WF13 3RN

Title
Proposed Elevations

Client
WSG Holdings

MWA Project	Scale	Original Paper Size	Paper Orientation	Drawn
6341	1 : 100	@A1	Landscape	DLV

File Identifier							
Project	Originator	Volume	Level	Type	Role	Number	Revision
GTCP - MWA - XX - XX - DR - A - 0007							P1