


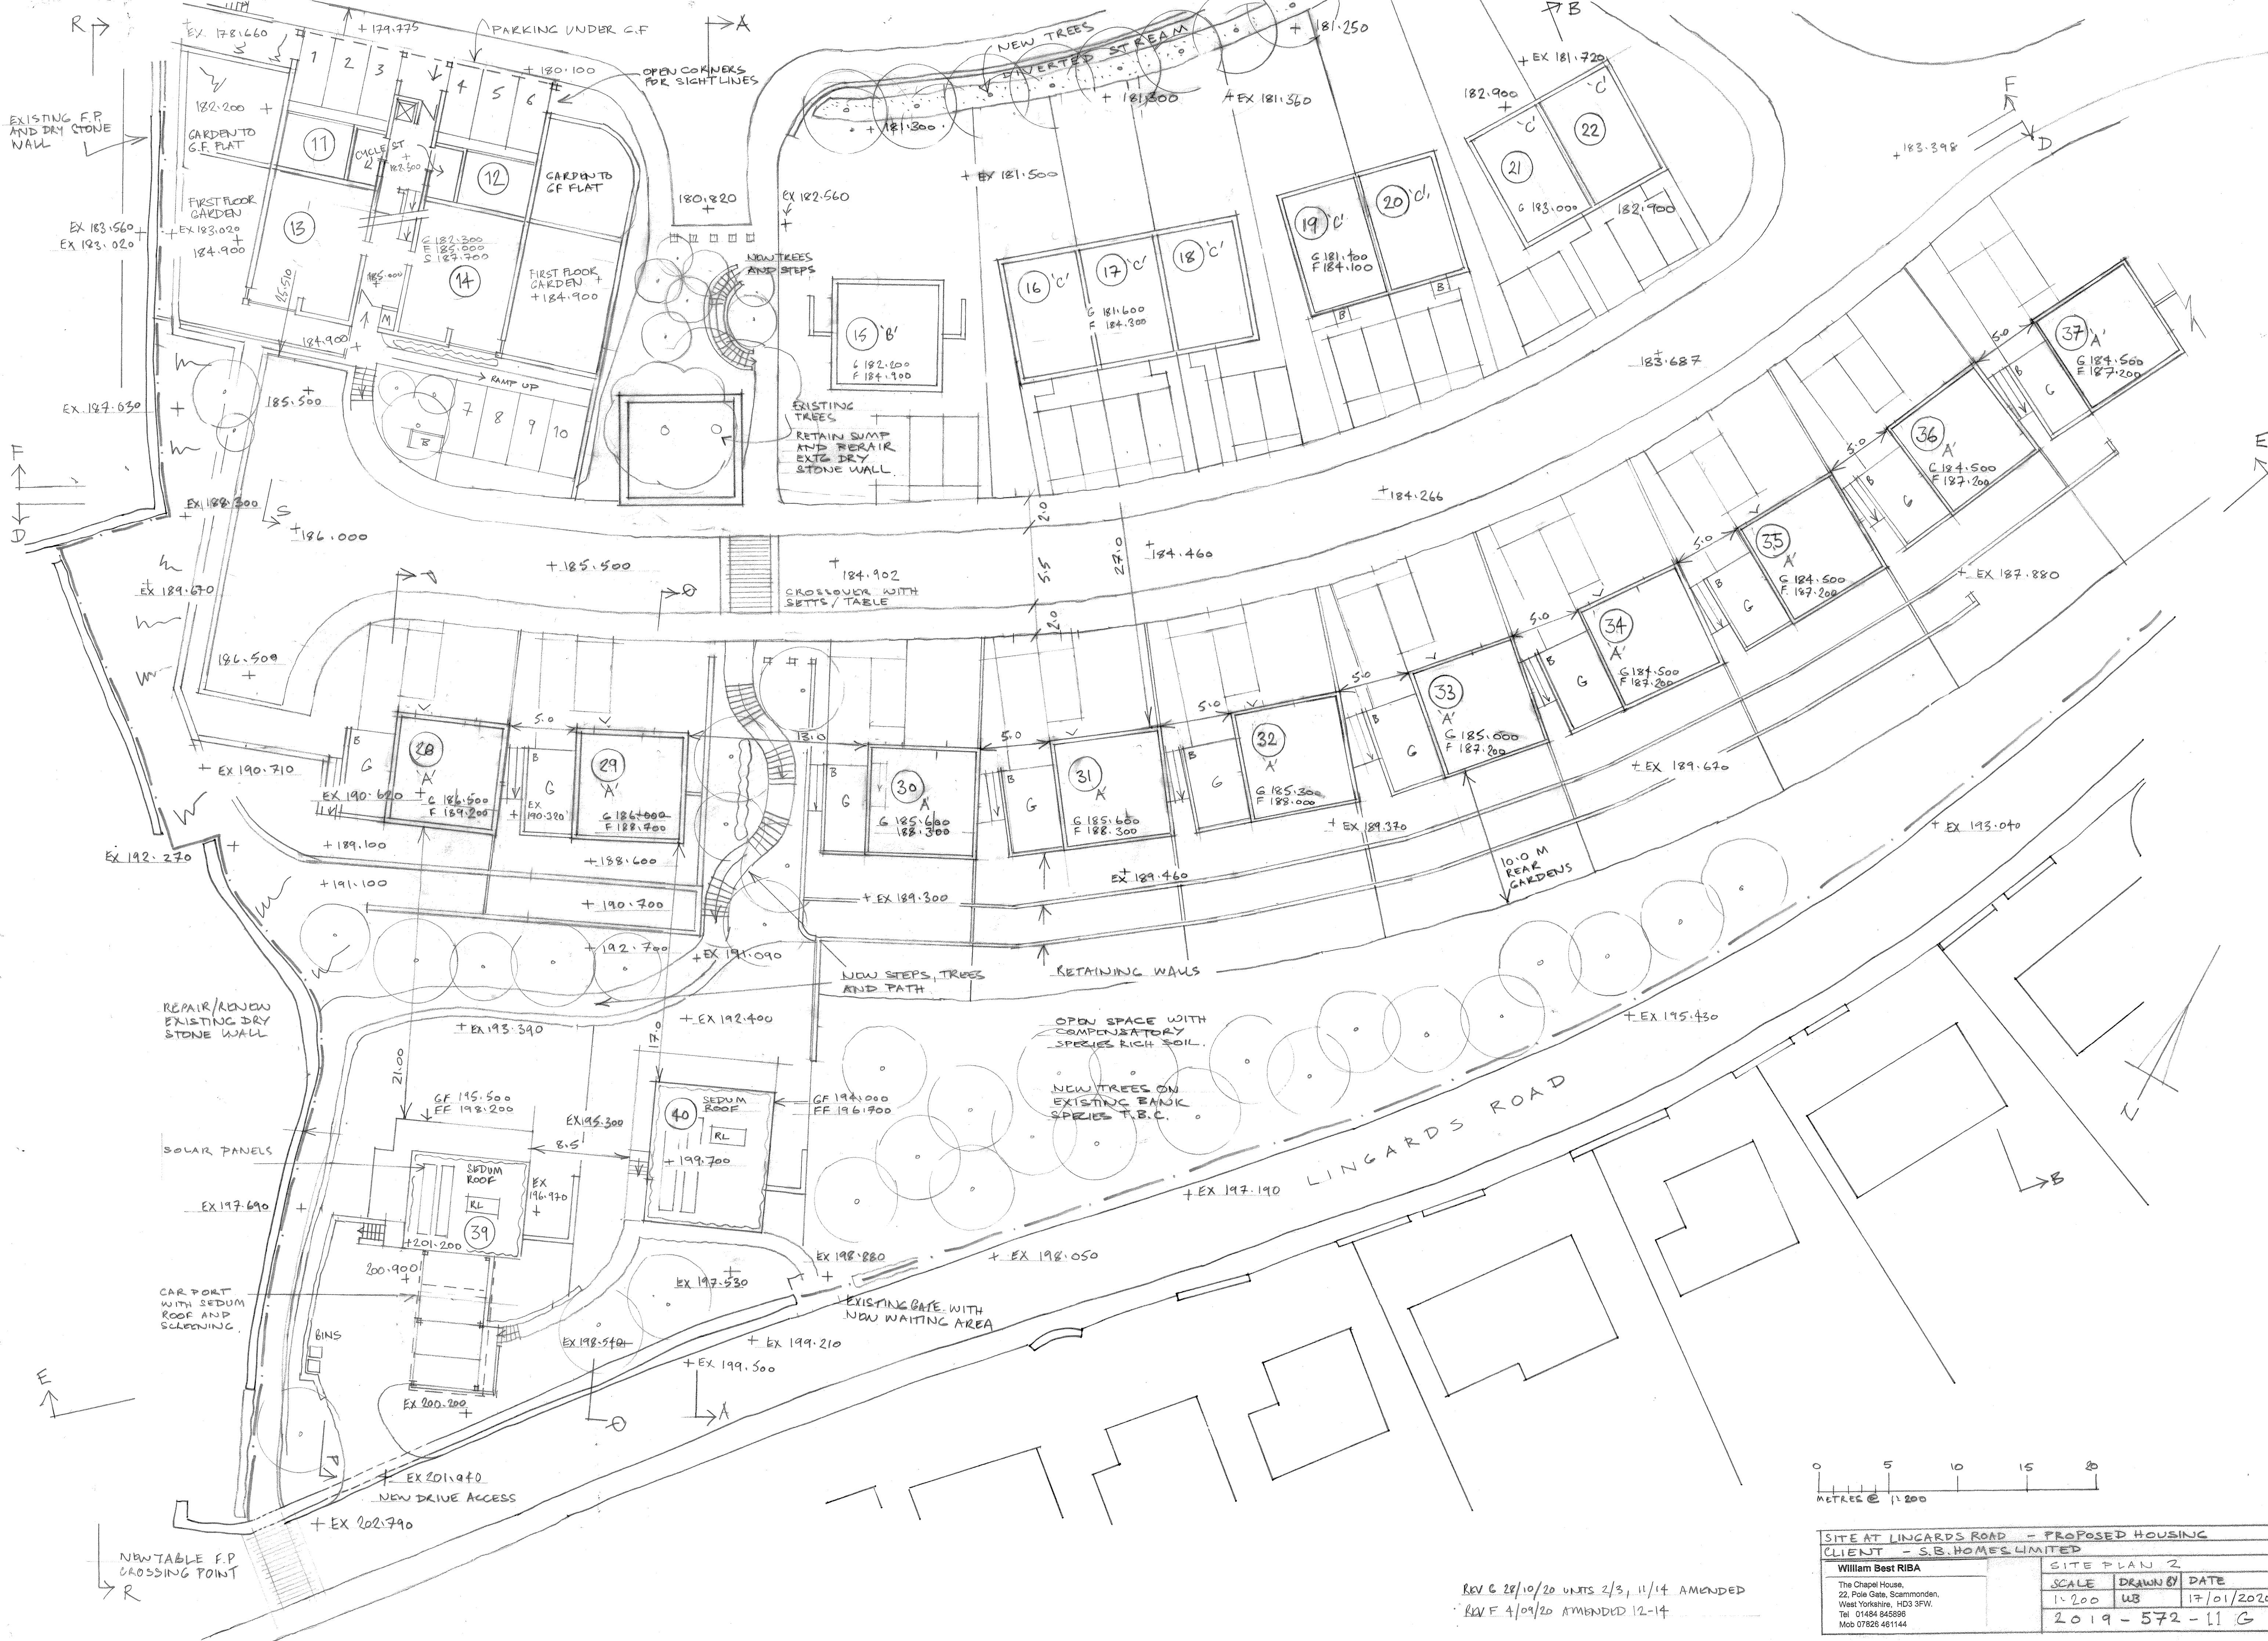

REV C 28/10/20 UNITS 2/3, 11/14 AMENDED  
 REV F 4/09/20 AMENDED 12-14

|   |          |            |  |
|---|----------|------------|--|
| SITE AT LINCARDS ROAD - PROPOSED HOUSING                                                                              |          |            |  |
| CLIENT - S.B.HOMES LIMITED                                                                                            |          |            |  |
| William Best RIBA   |          |            |  |
| The Chapel House,<br>22, Pole Gate, Scammonden,<br>West Yorkshire, HD3 3FW.<br>Tel: 01484 845595<br>Mob: 07826 461144 |          |            |  |
| SITE PLAN 2   |          |            |  |
| SCALE   | DRAWN BY | DATE       |  |
| 1:200   | WB       | 17/01/2020 |  |
| 2019-572-11 G   |          |            |  |